


S.M. 110.50 N. on R.G.E. M.H. in Sidewalk S.W. Cor. Douglas & Broadway

Plan Scale 1"=10'  
Profile Scale 1"=10' Hor., 1"=4' Vertical

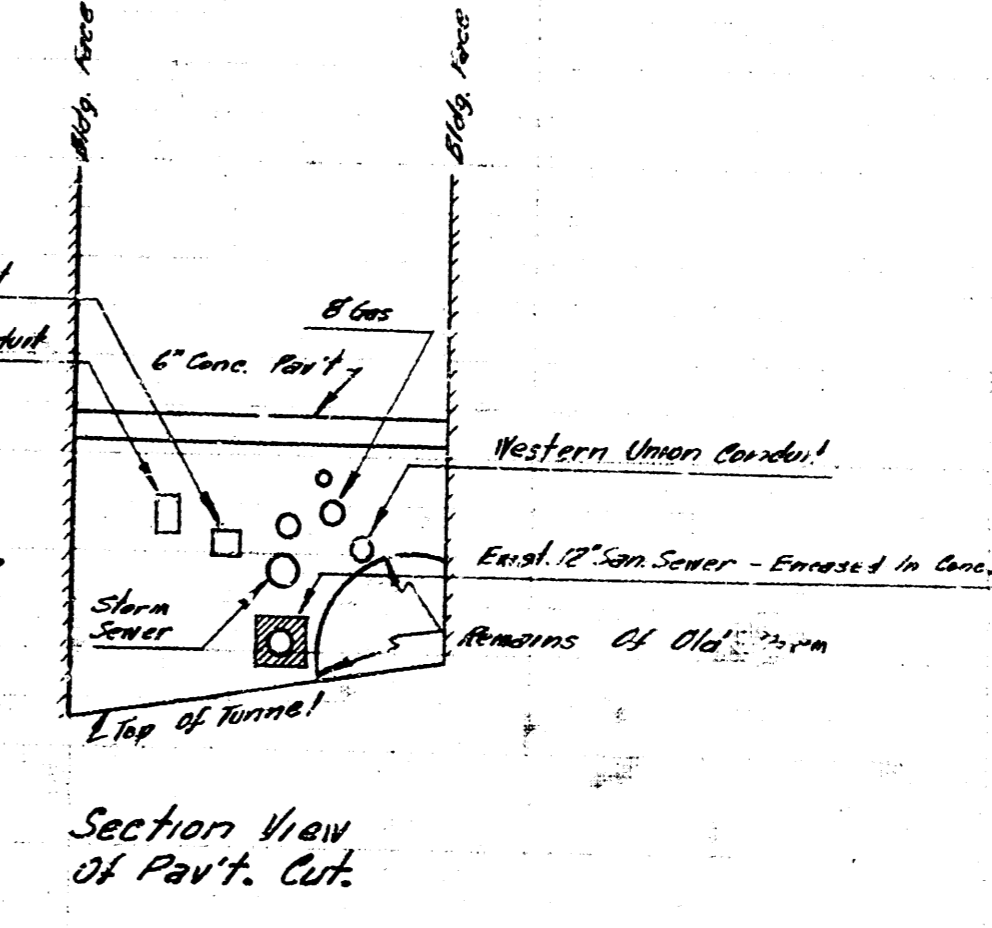

Reconst. of a Portion of  
W. Submain B - San Sewer #1  
City of Wichita, Kansas  
B.E. Smith City Engineer  
Proj. No. 626-9 Date.