

120

Slope 0.007



F₁ 2' 11"
148.50

F₂ 2' 7"
140.94



110

12 - 15 - 55

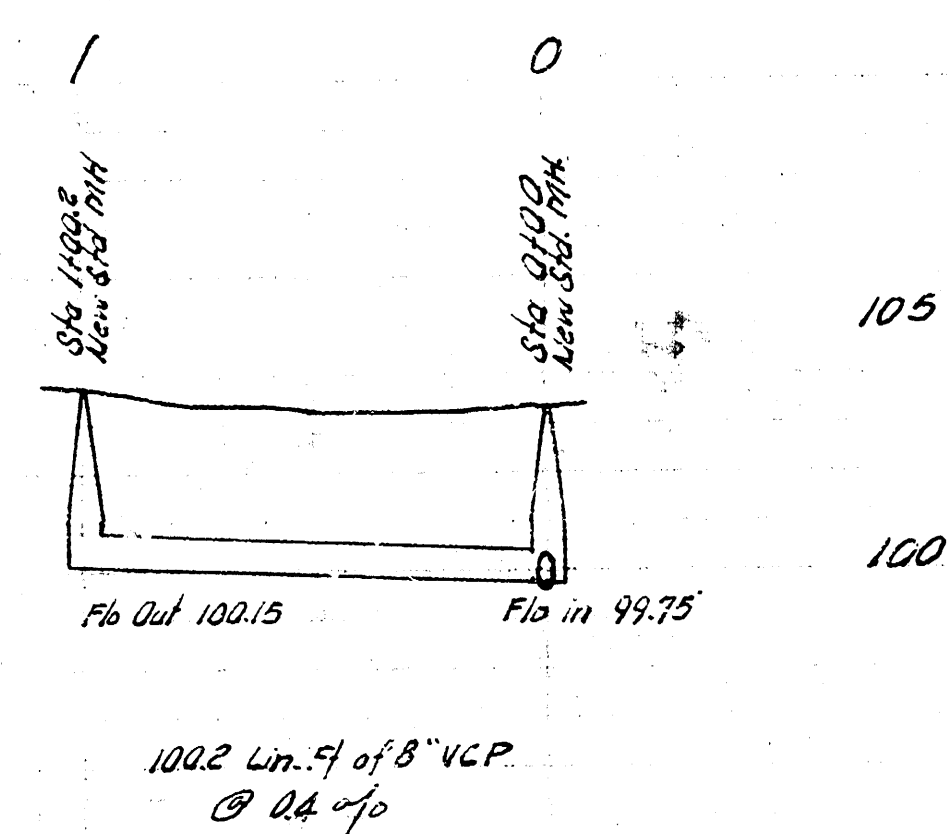

12- 30 - 55

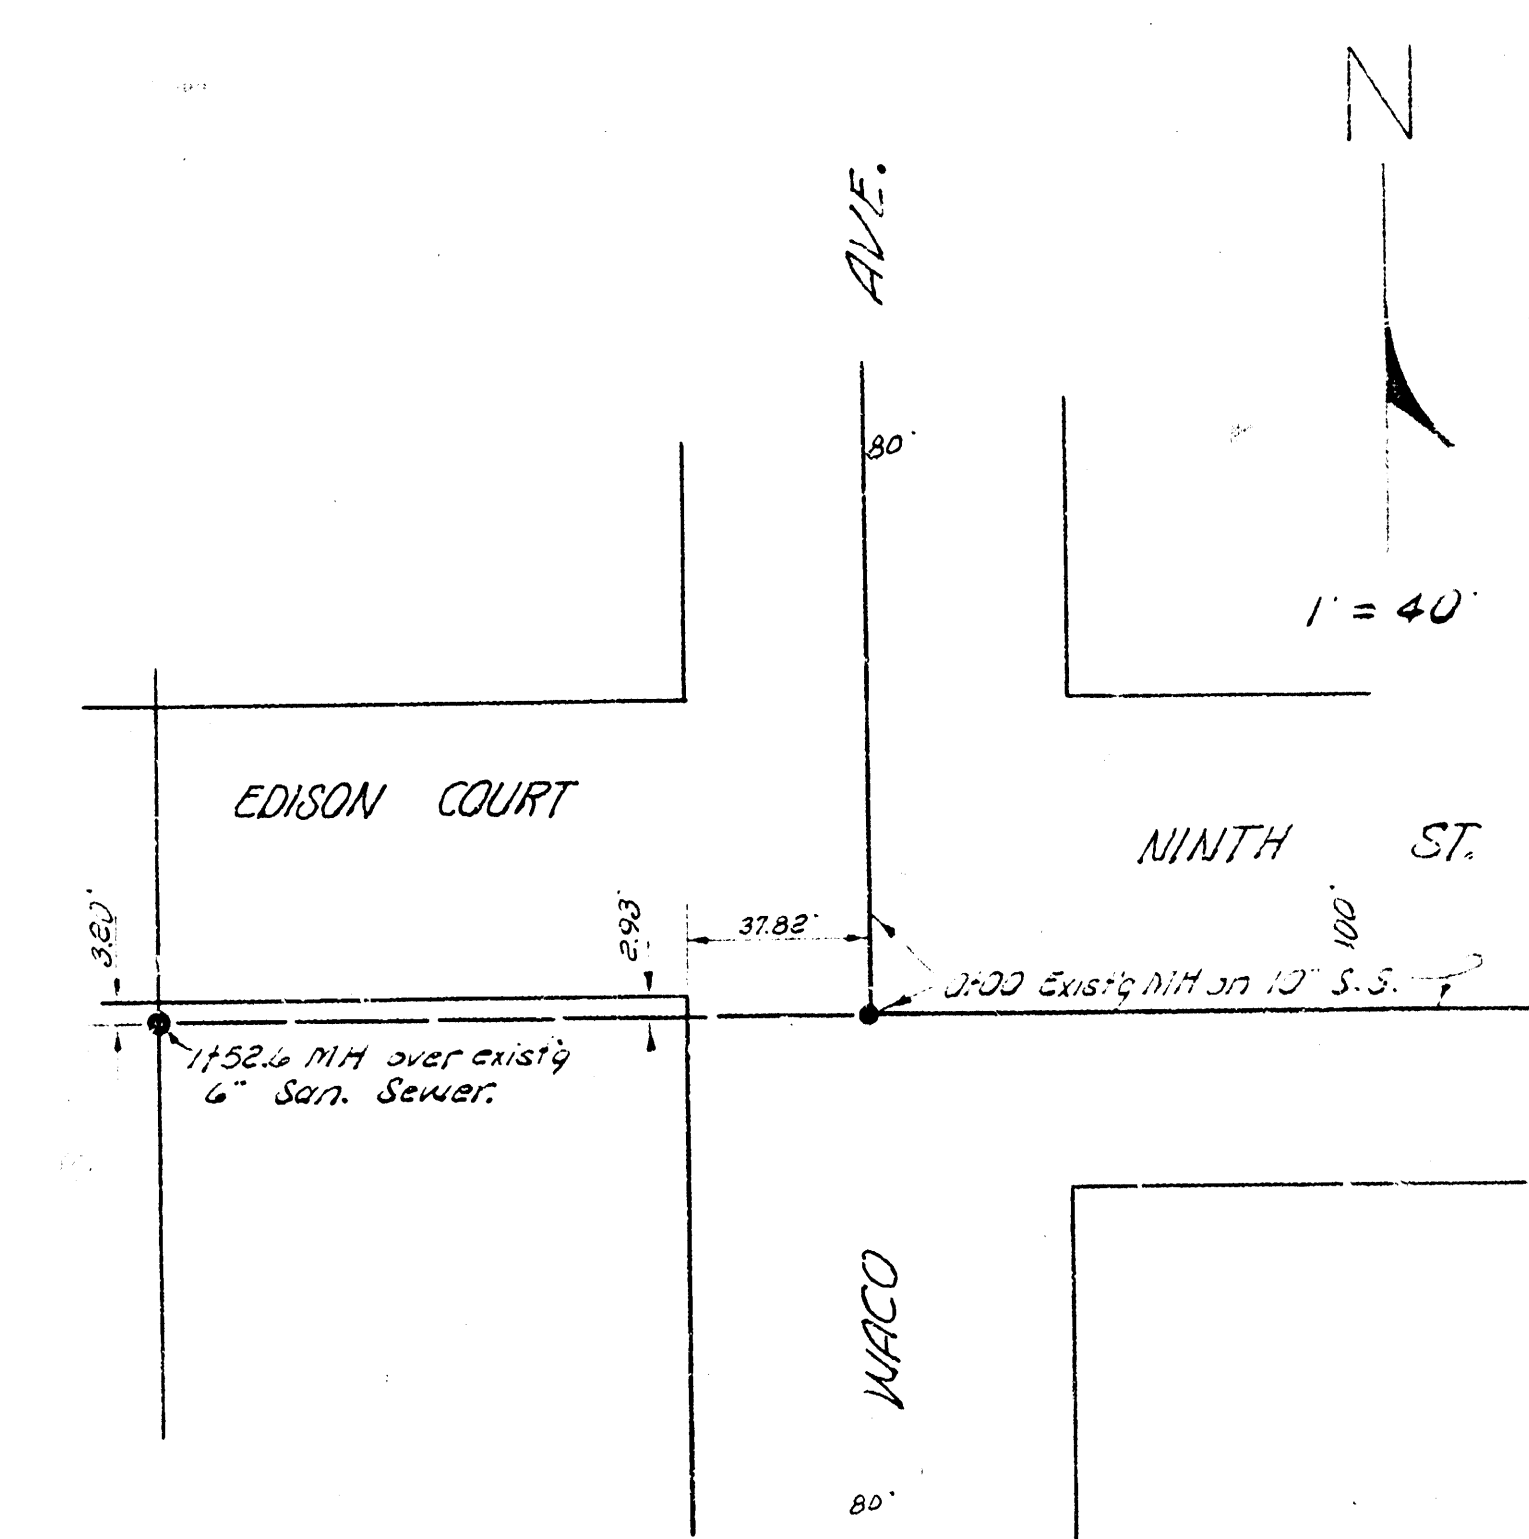

1- 24- 56