



CHECKED BY: [Signature]
 DATE: [Date]
 DRAWN BY: [Signature]
 DATE: [Date]

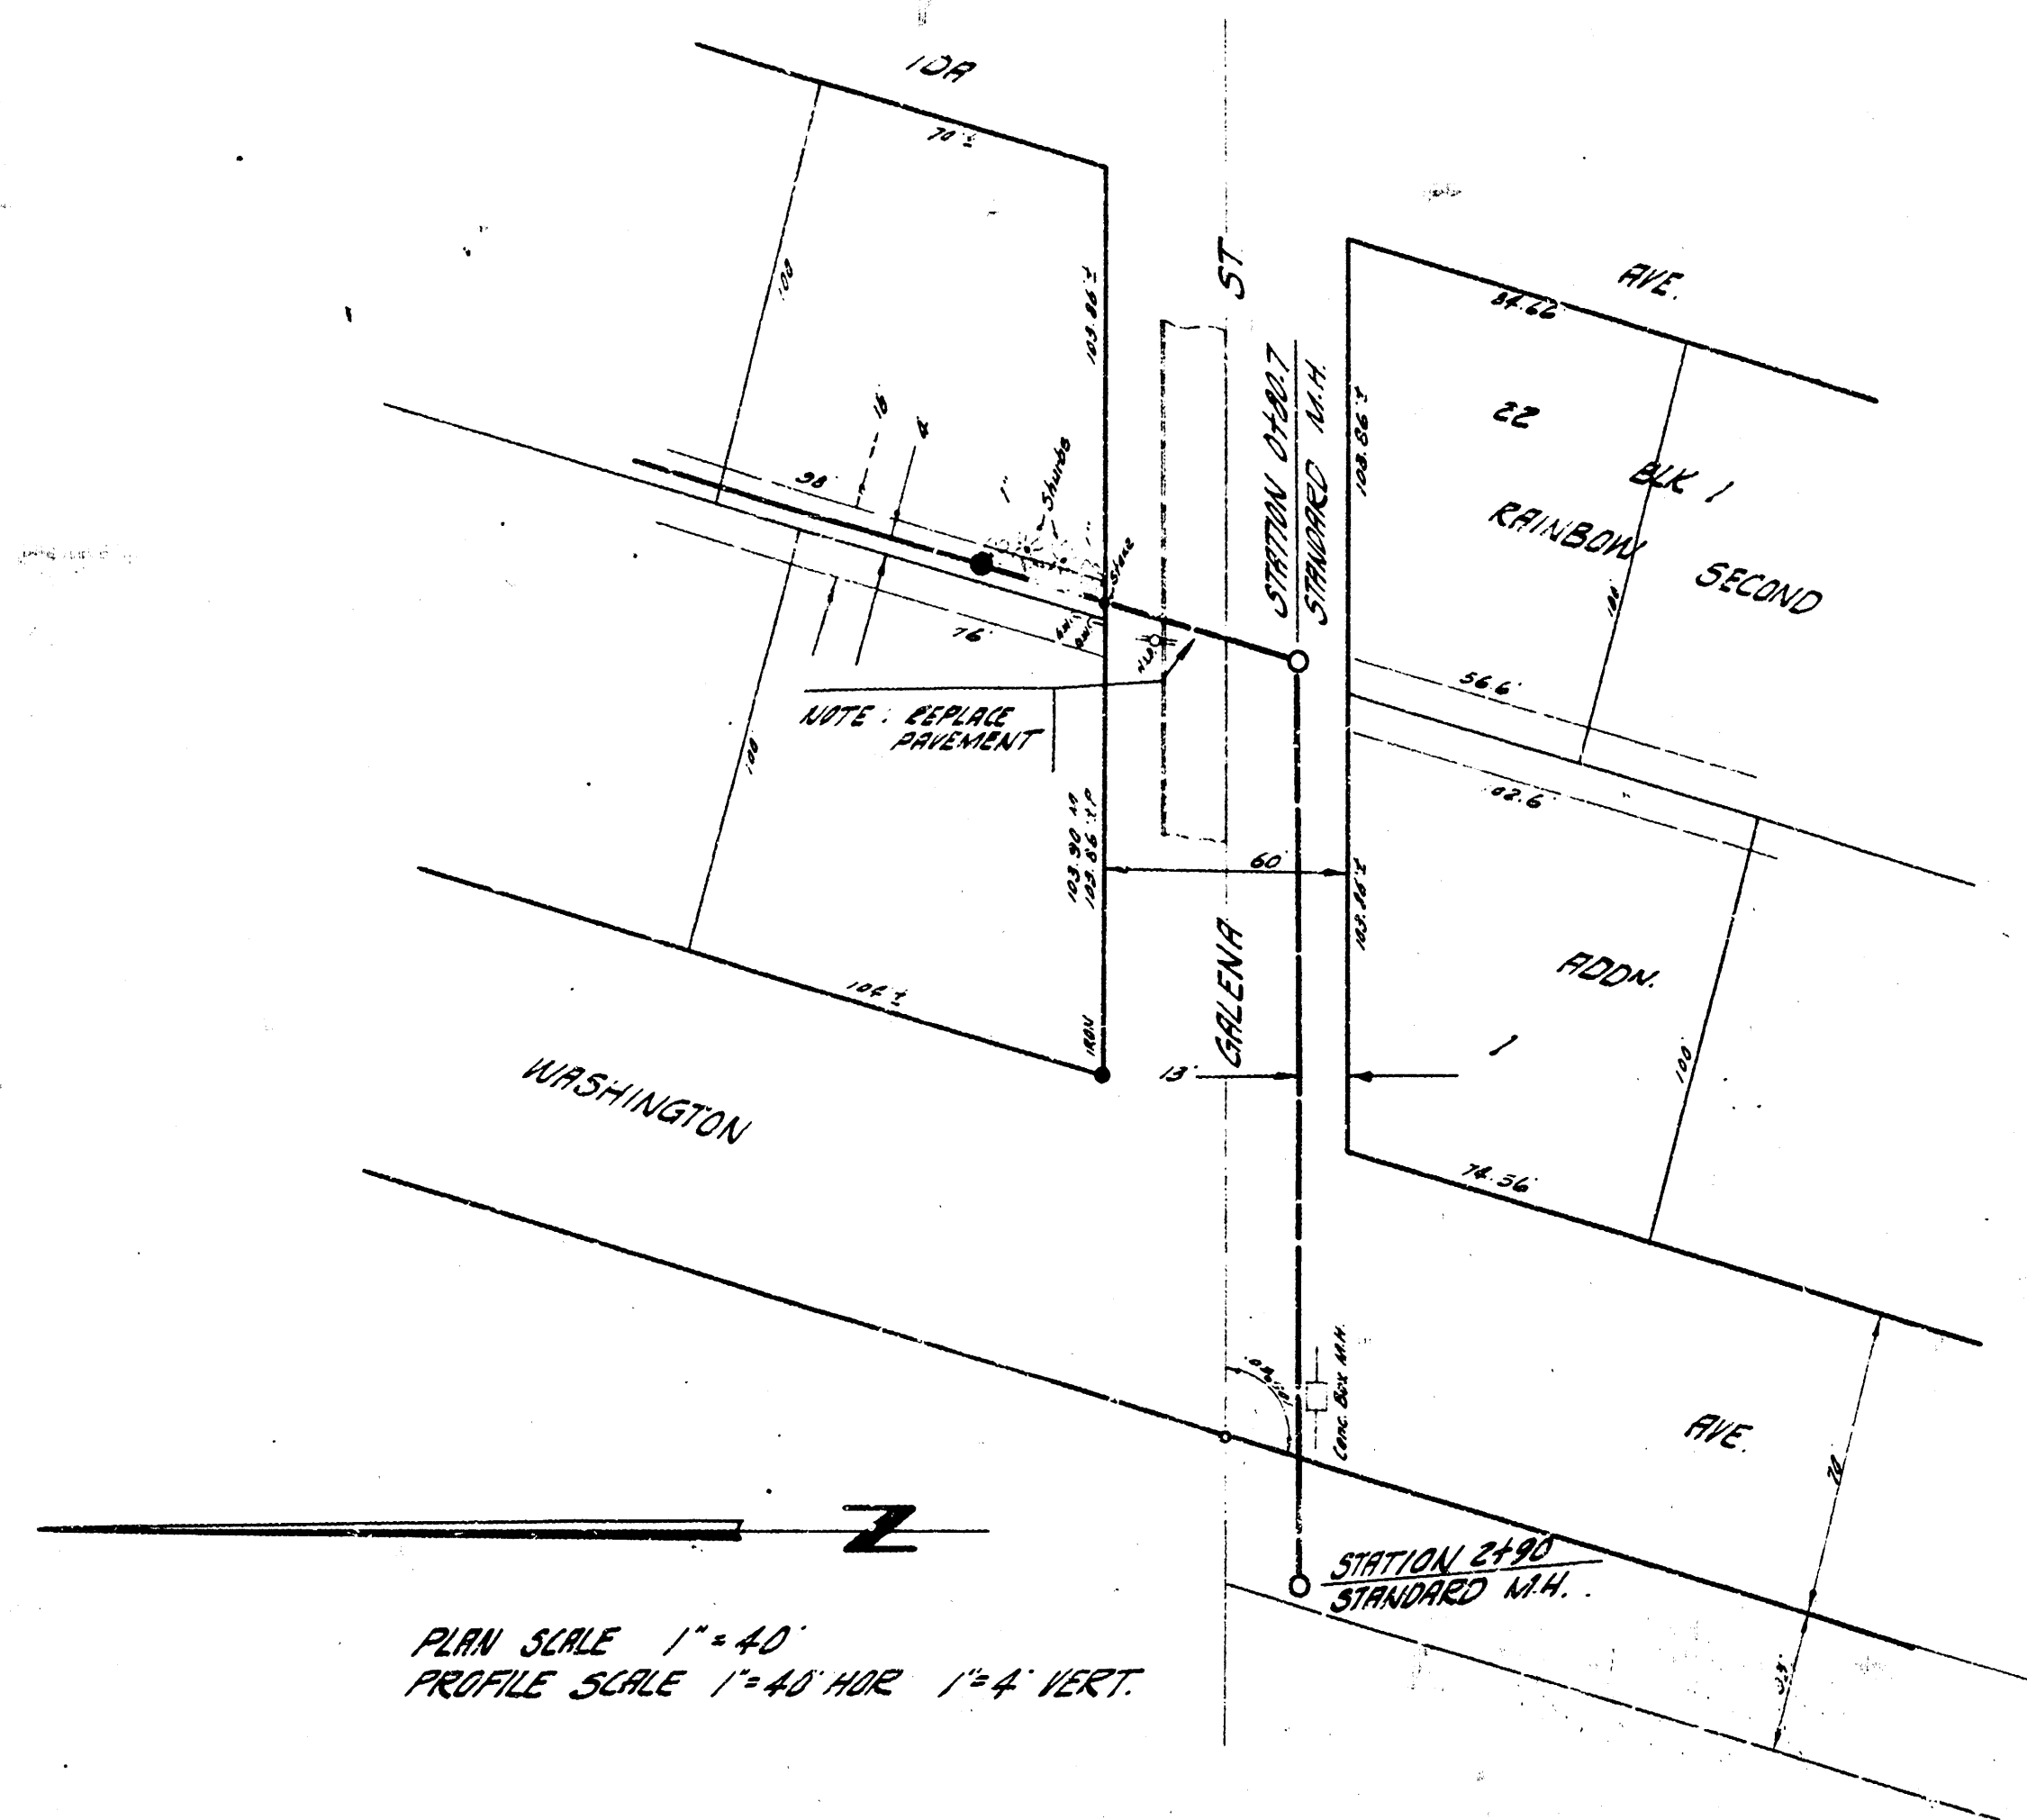


PLAN SCALE 1" = 40'

B.M. 9523 P IN PK 5 N END RD. VI. GALENA @ EL. WASHINGTON

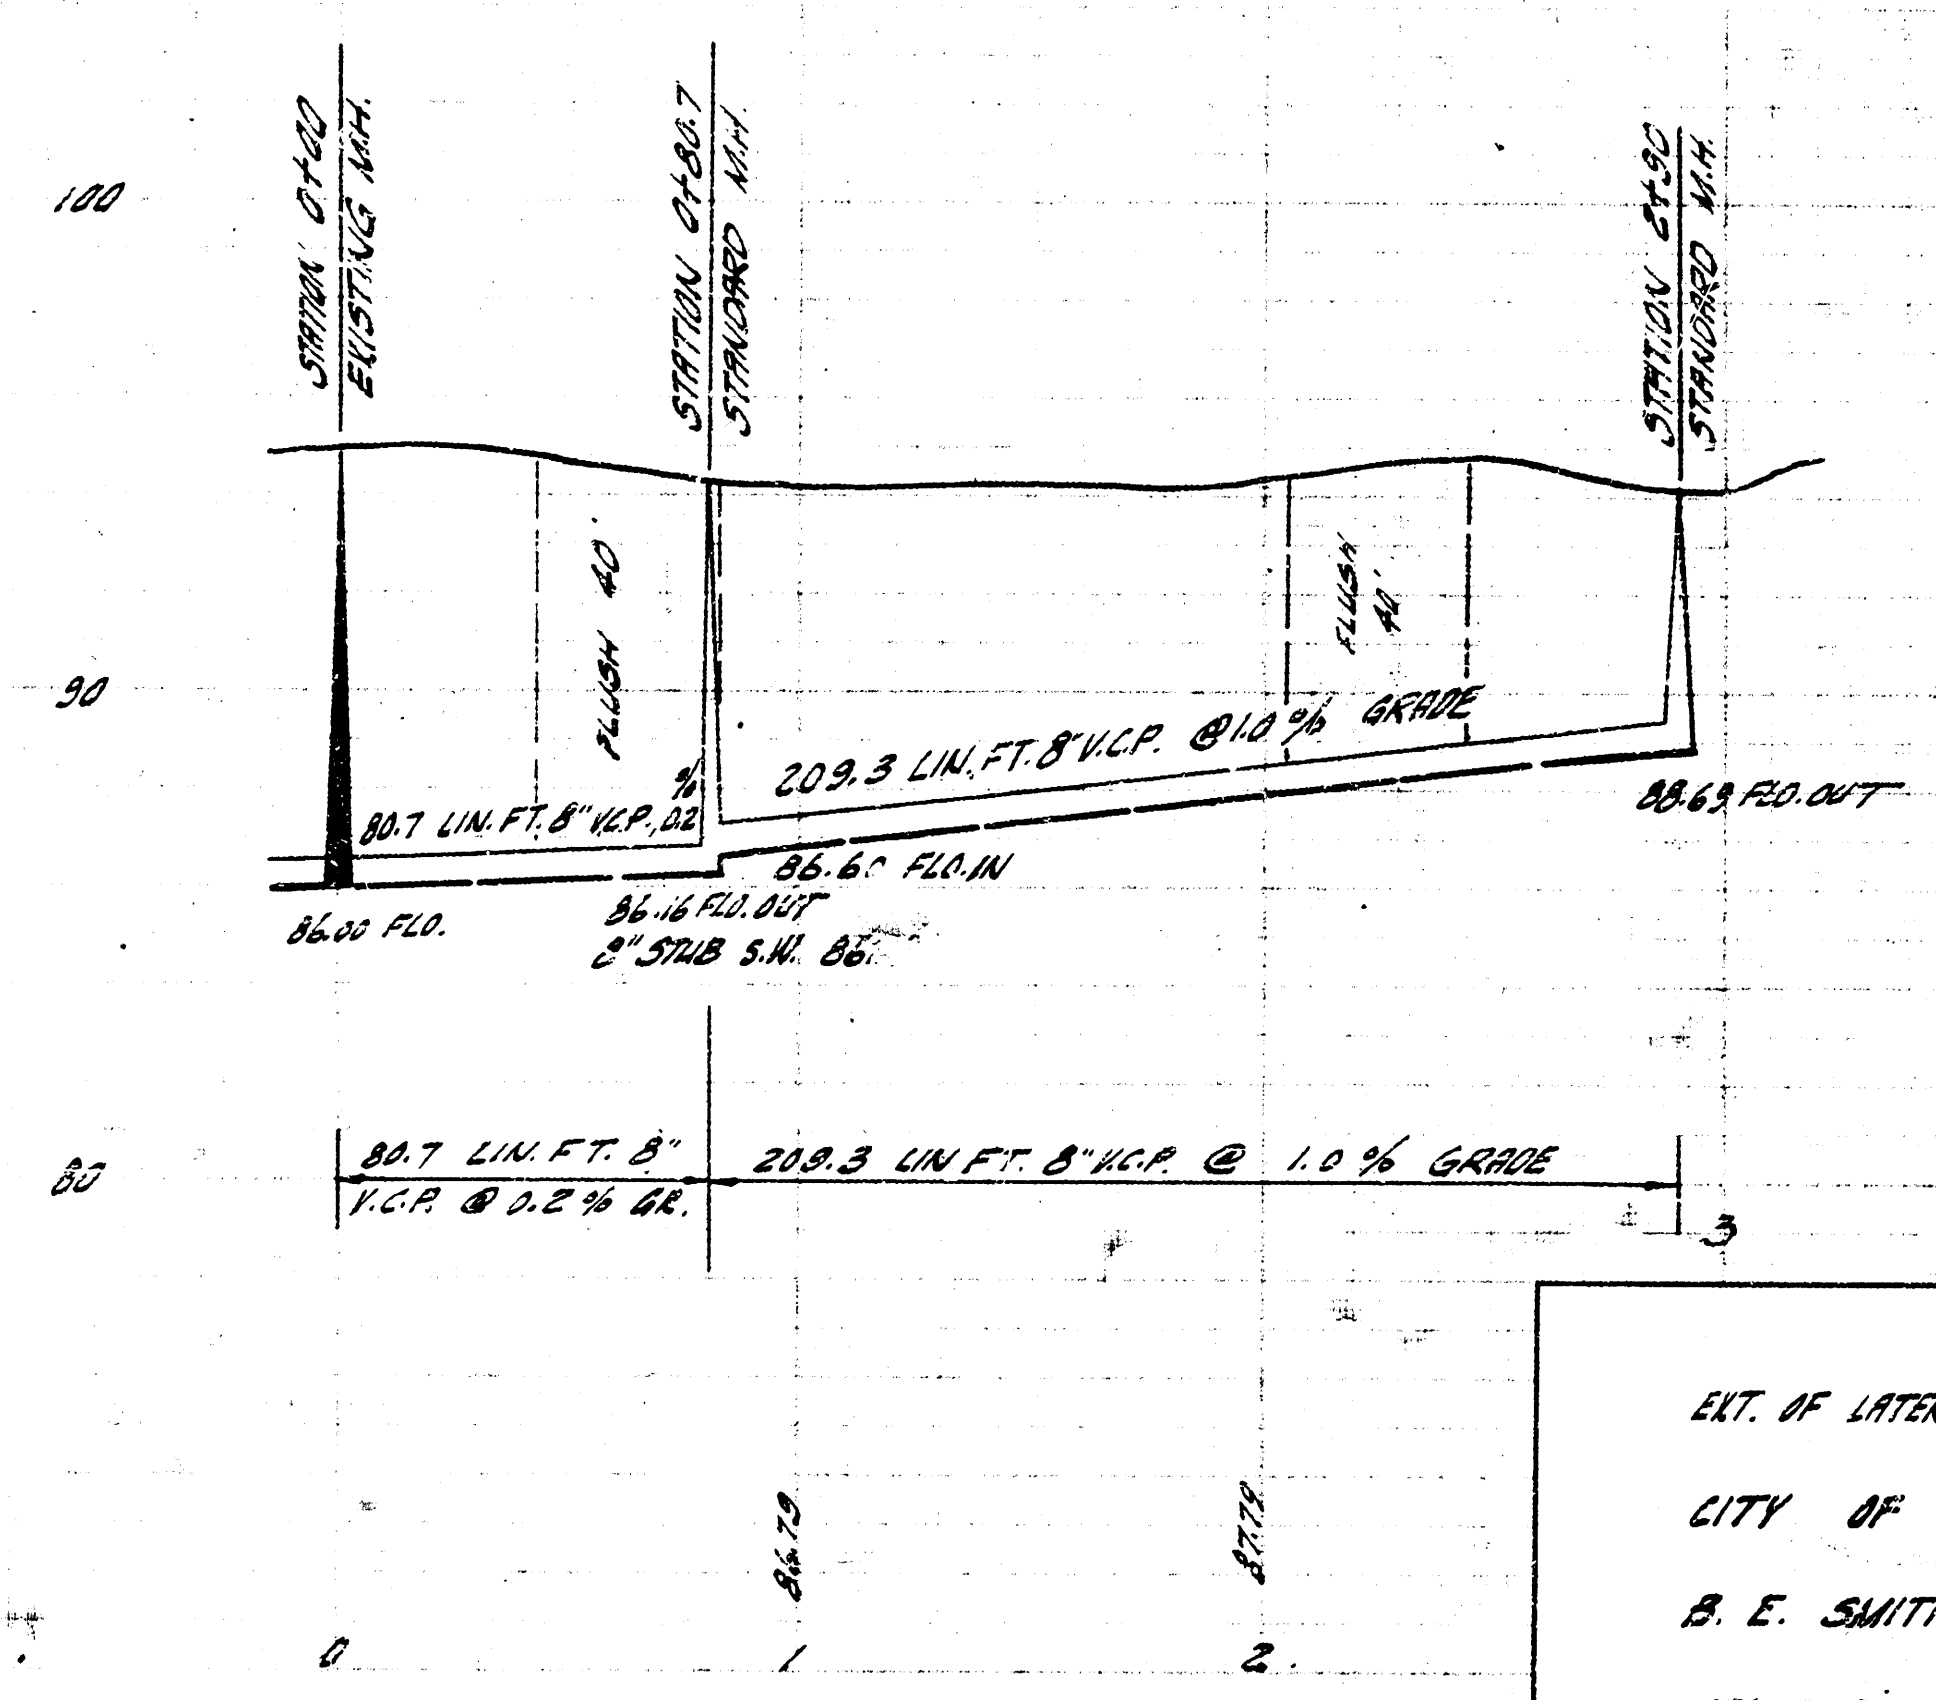


EXT. OF LATERAL 7 SUB. 1 S.S. 22
 CITY OF WICHITA, KANSAS
 B. E. SMITH, CITY ENGINEER
 PRIVATE CONTRACT DATE

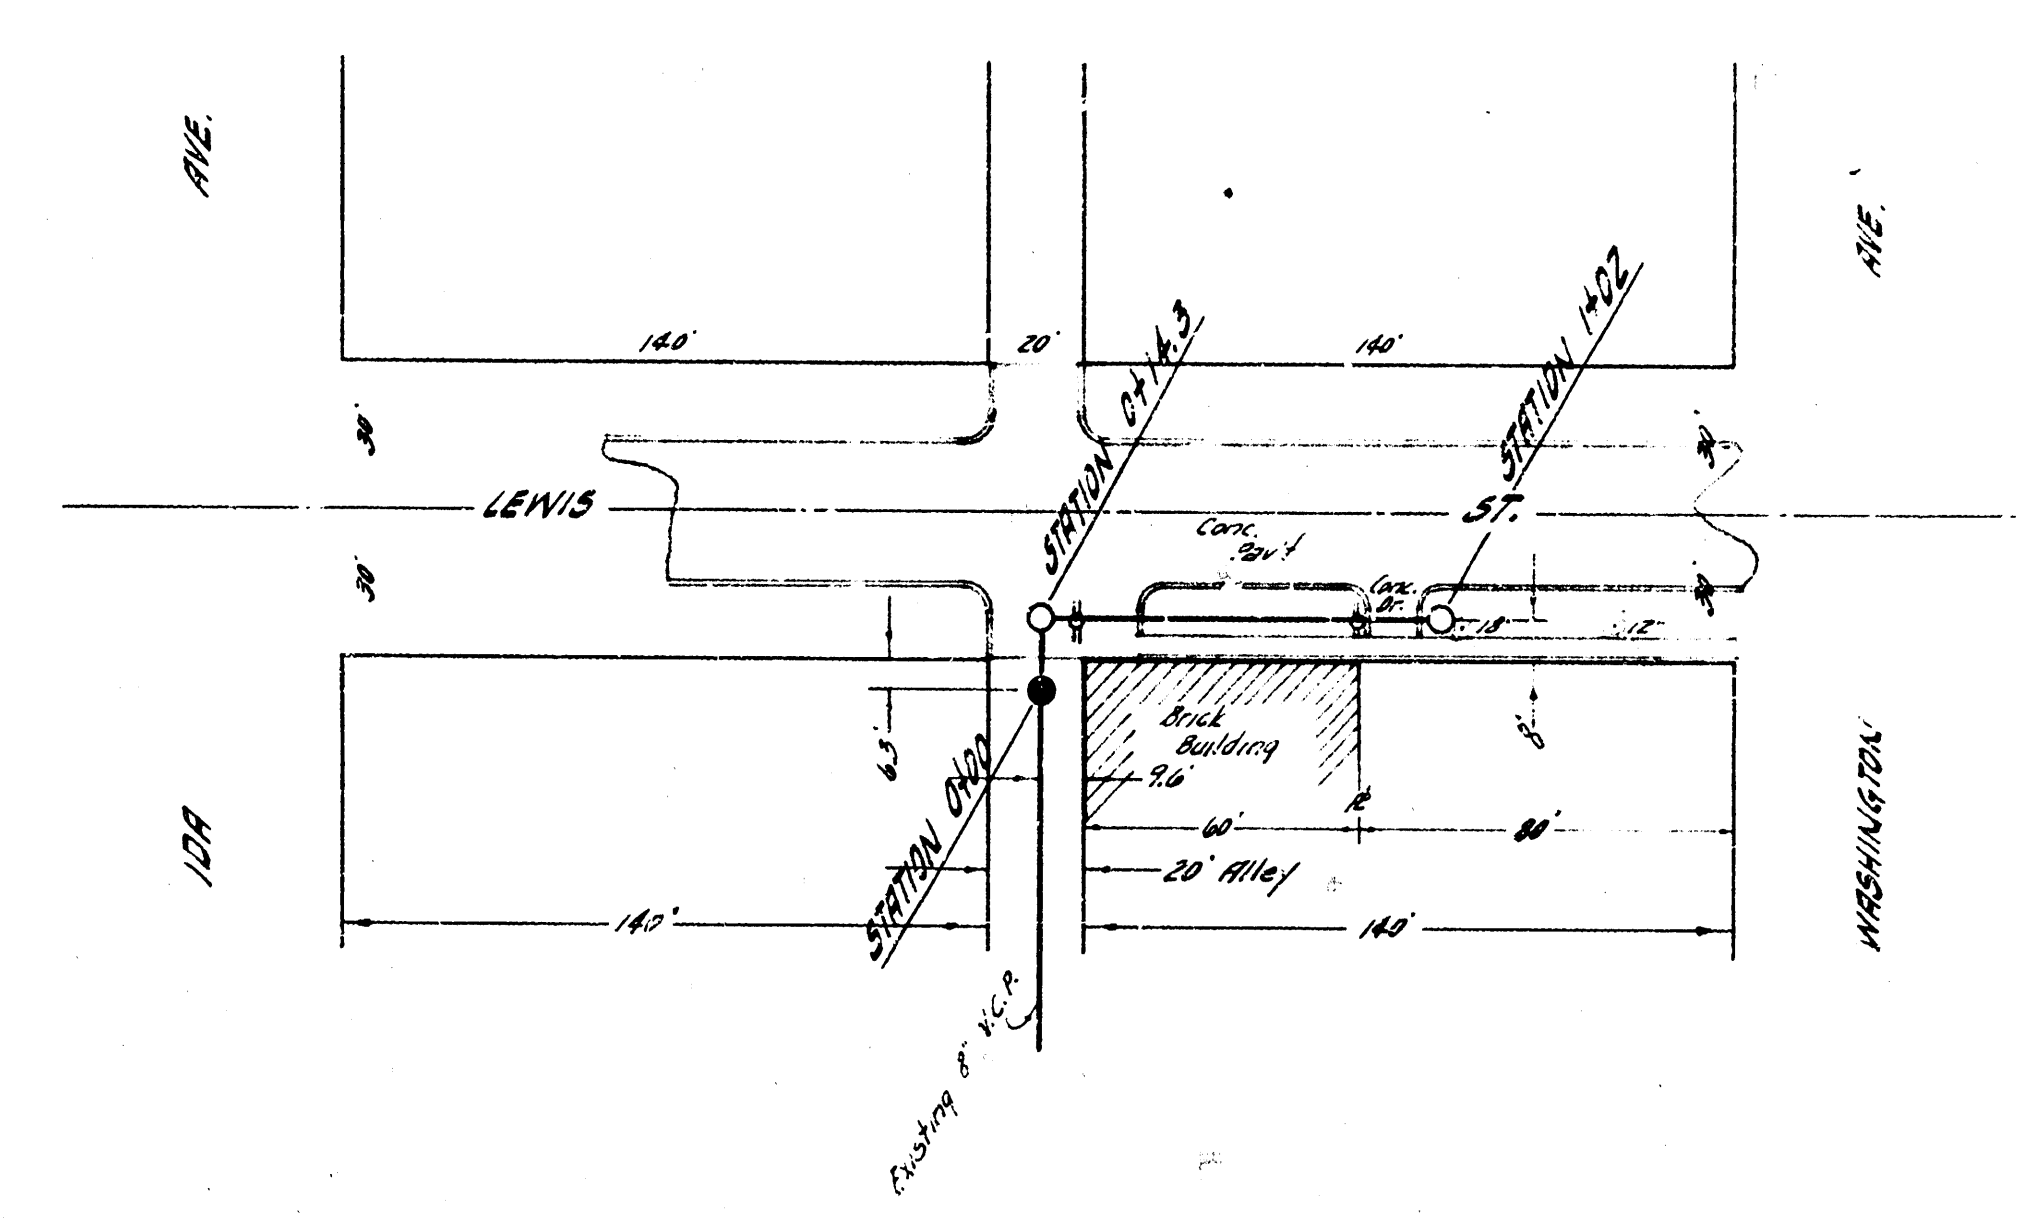

SCALE 1" = 40'

B.M. 108.51 IRON IN THIMBLE @ COR. OF LEWIS

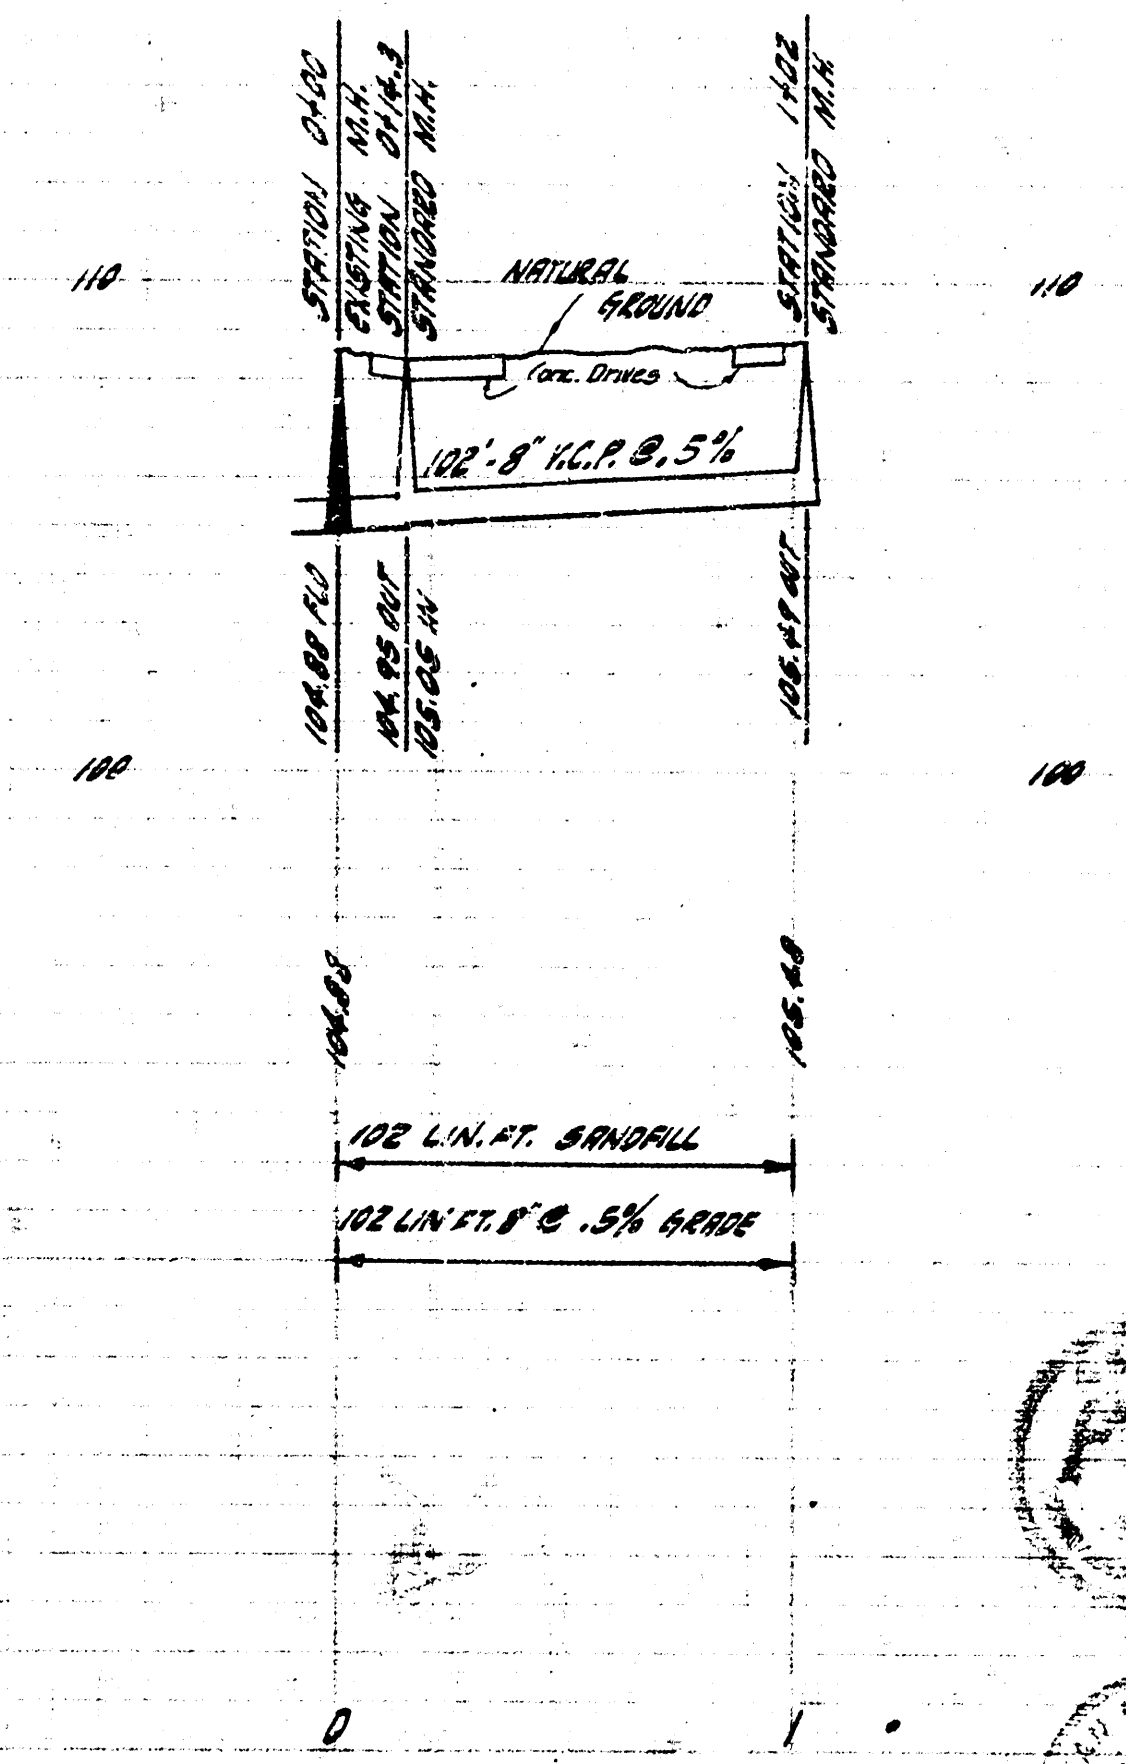

PLAN SCALE 1" = 40'
 PROFILE SCALE 1" = 4' HOR 1" = 4' VERTICAL

EXT. OF LAT. 5 SUB. 0 SAN. SEWER #1
 CITY OF WICHITA, KANSAS
 B. E. SMITH, CITY ENGINEER
 PRIVATE CONTRACT DATE APRIL 1939