





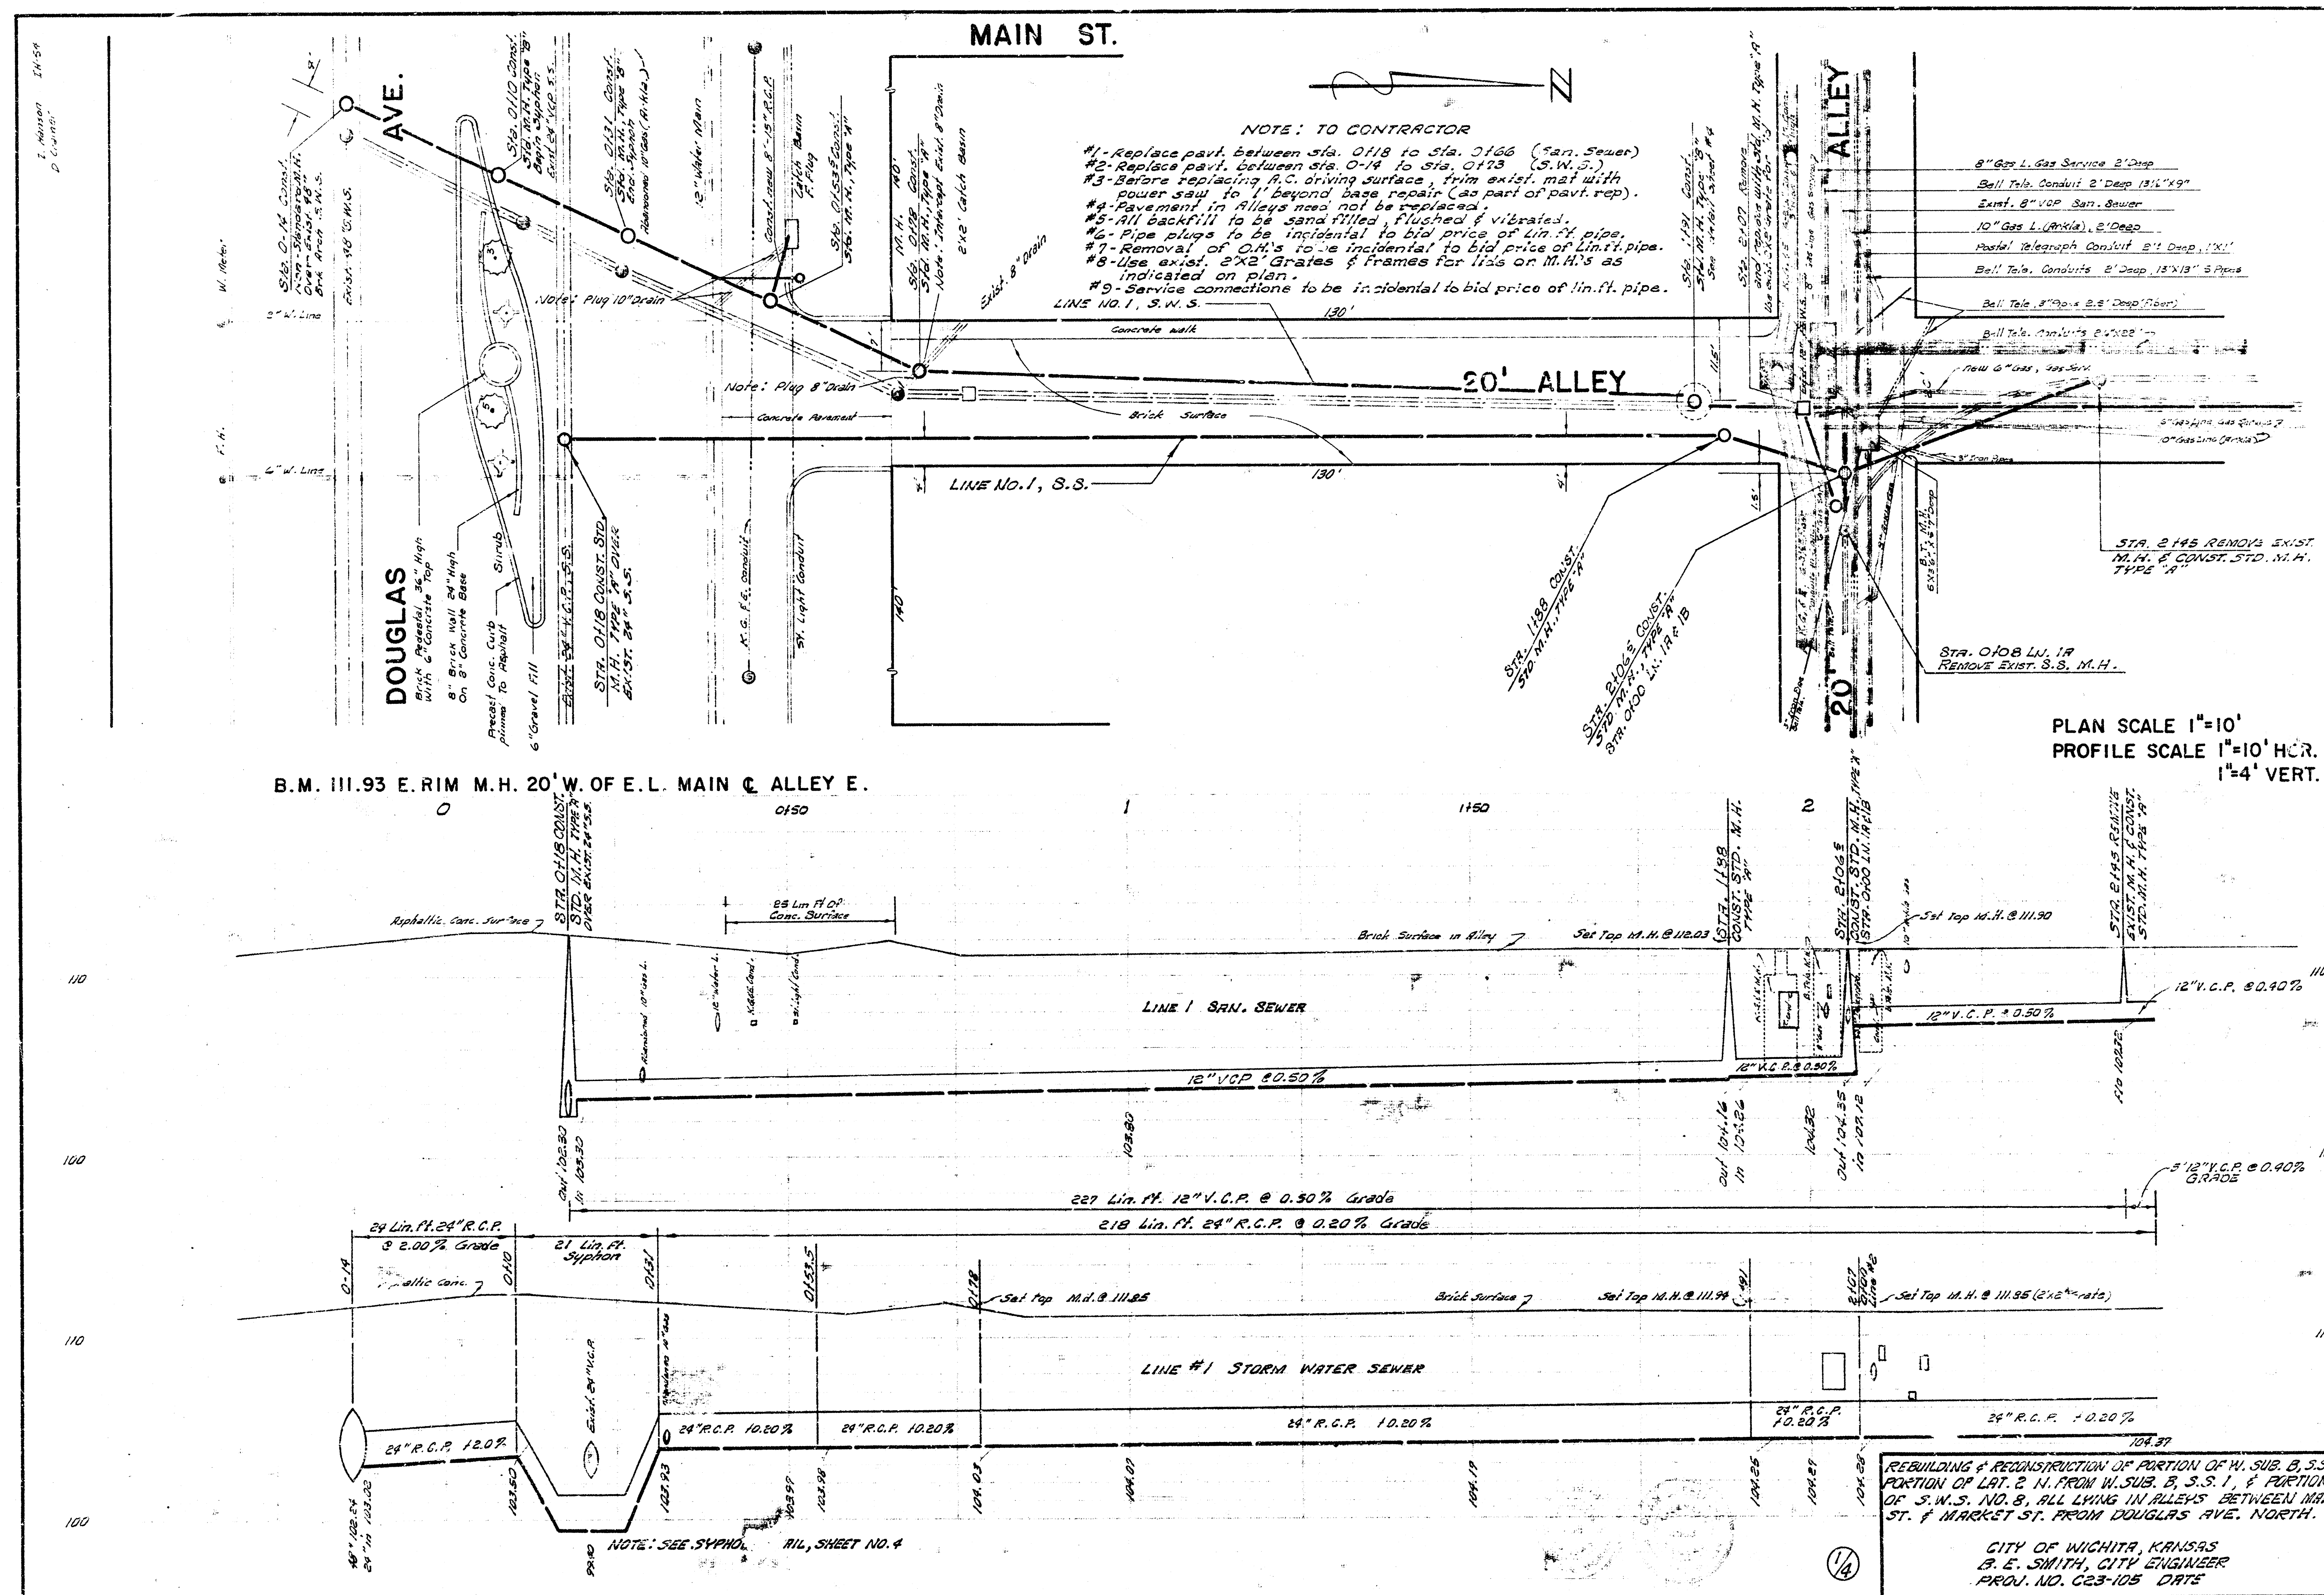


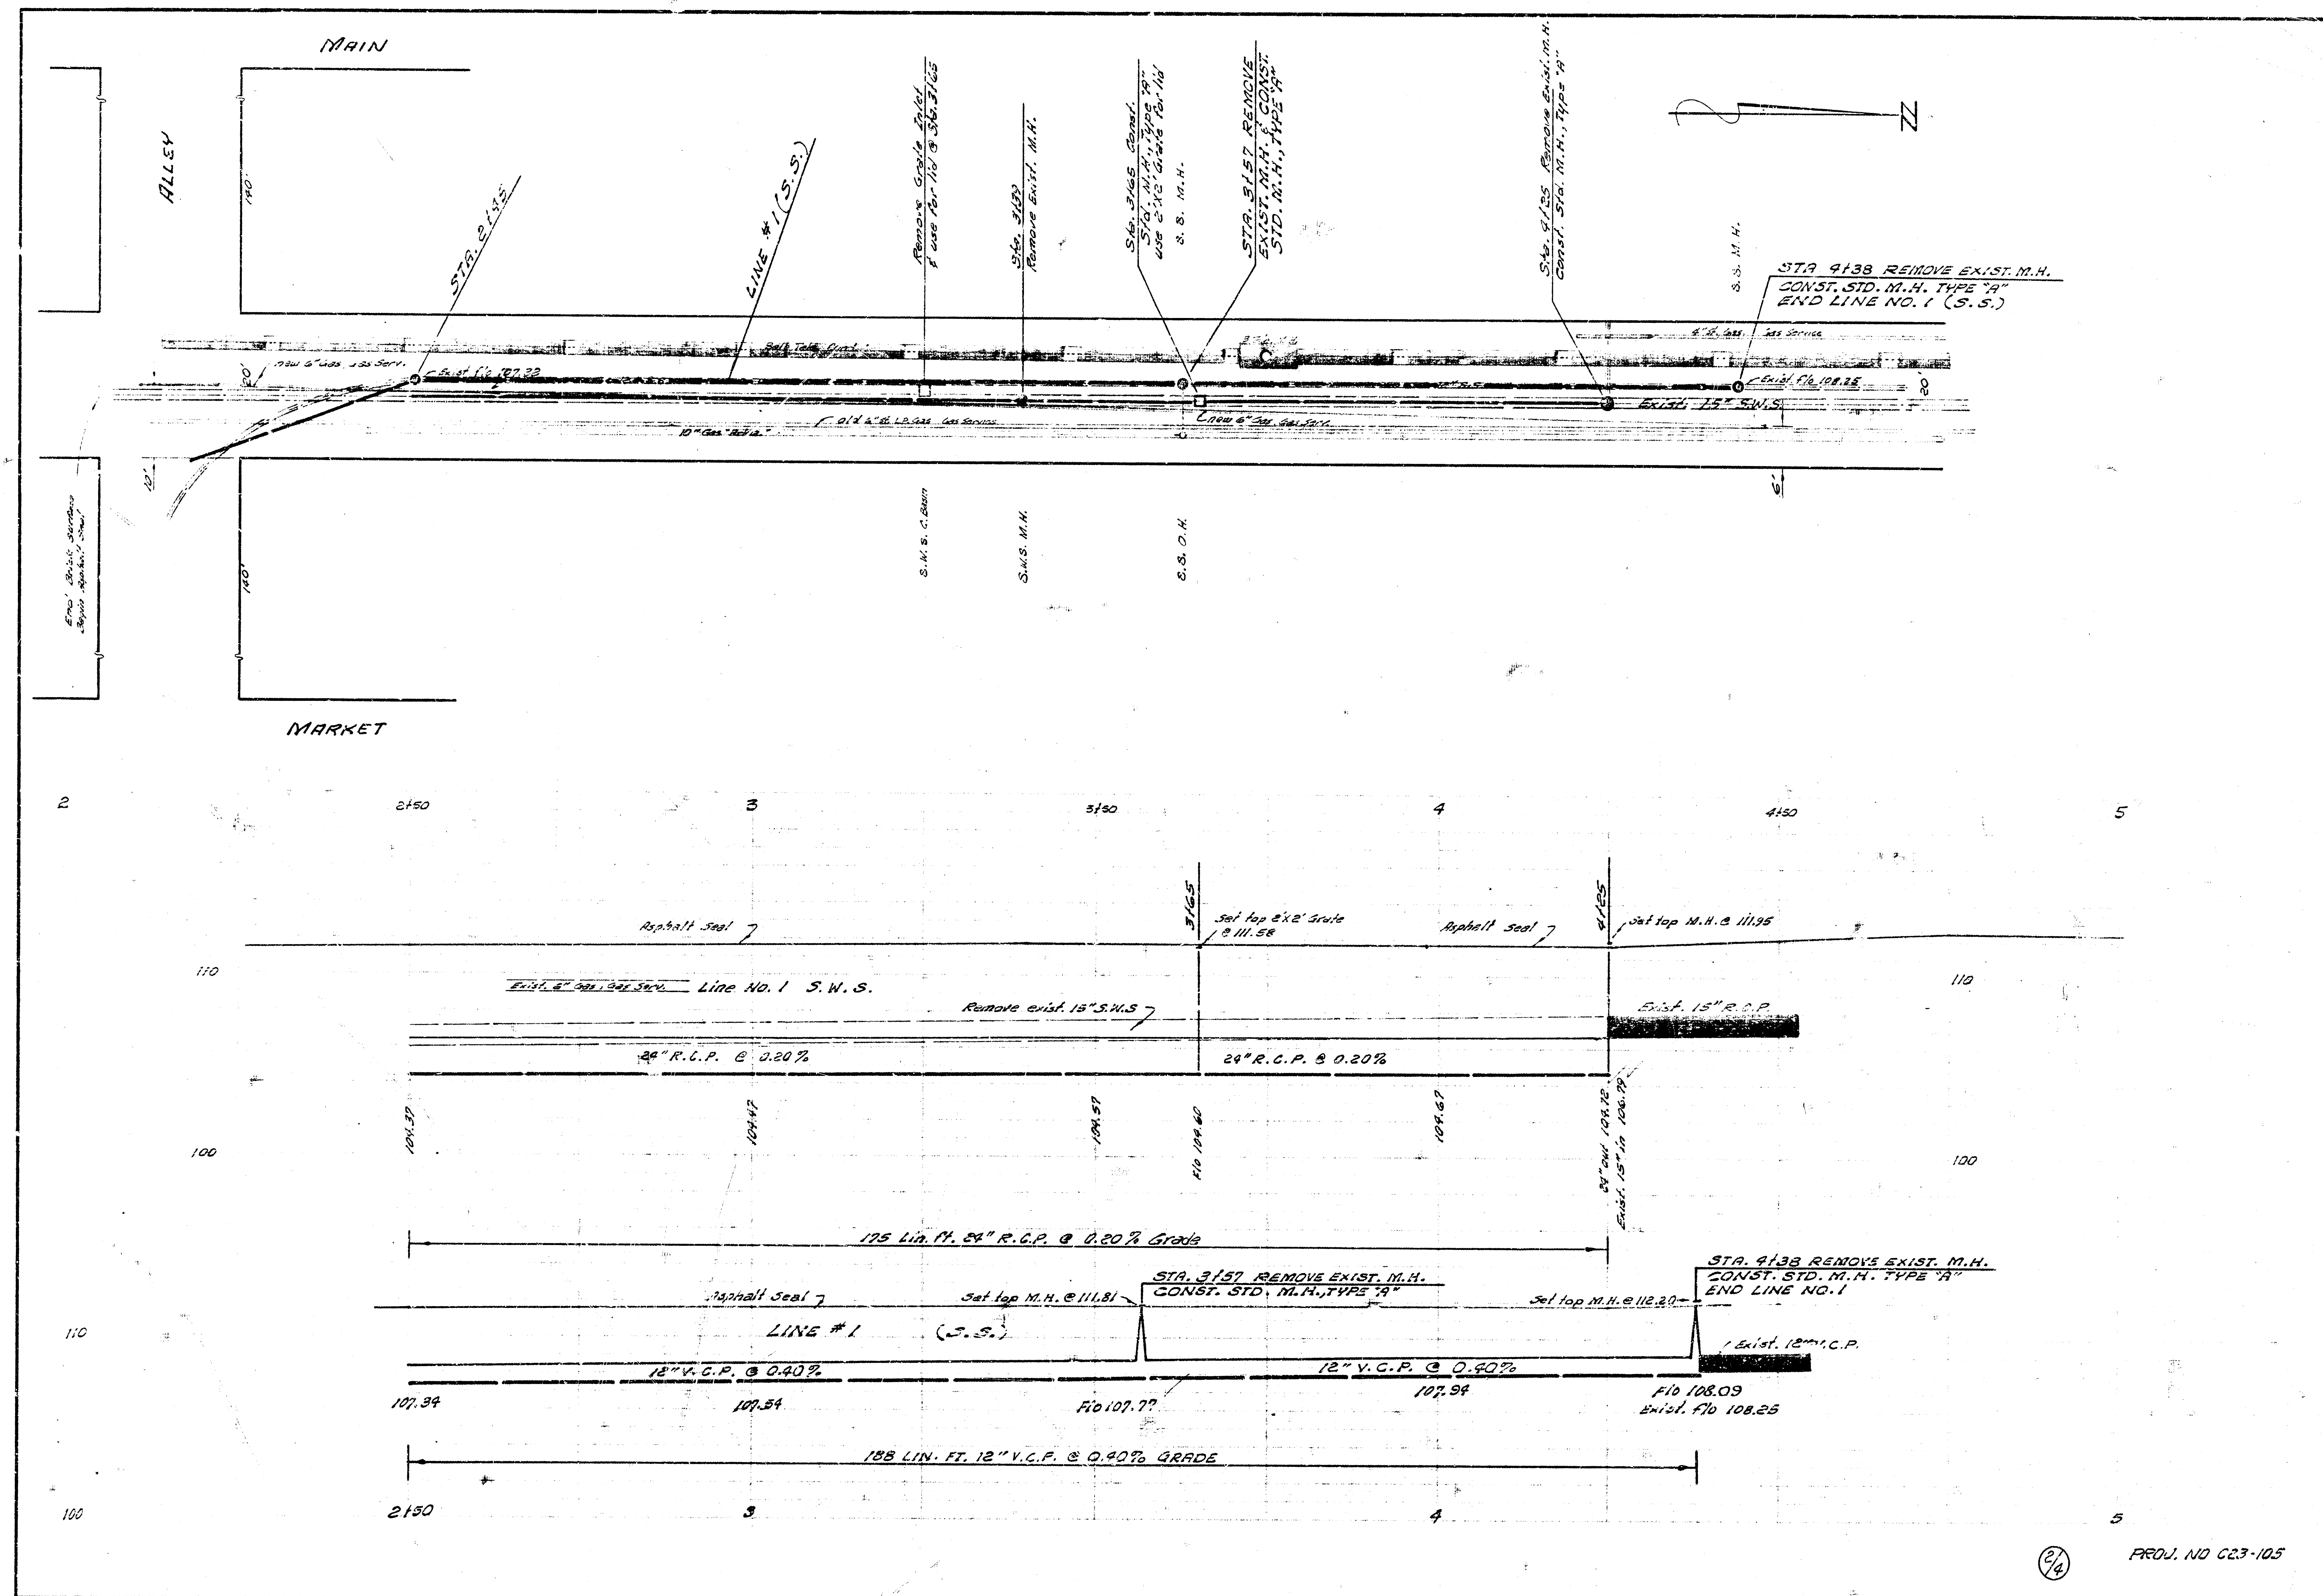

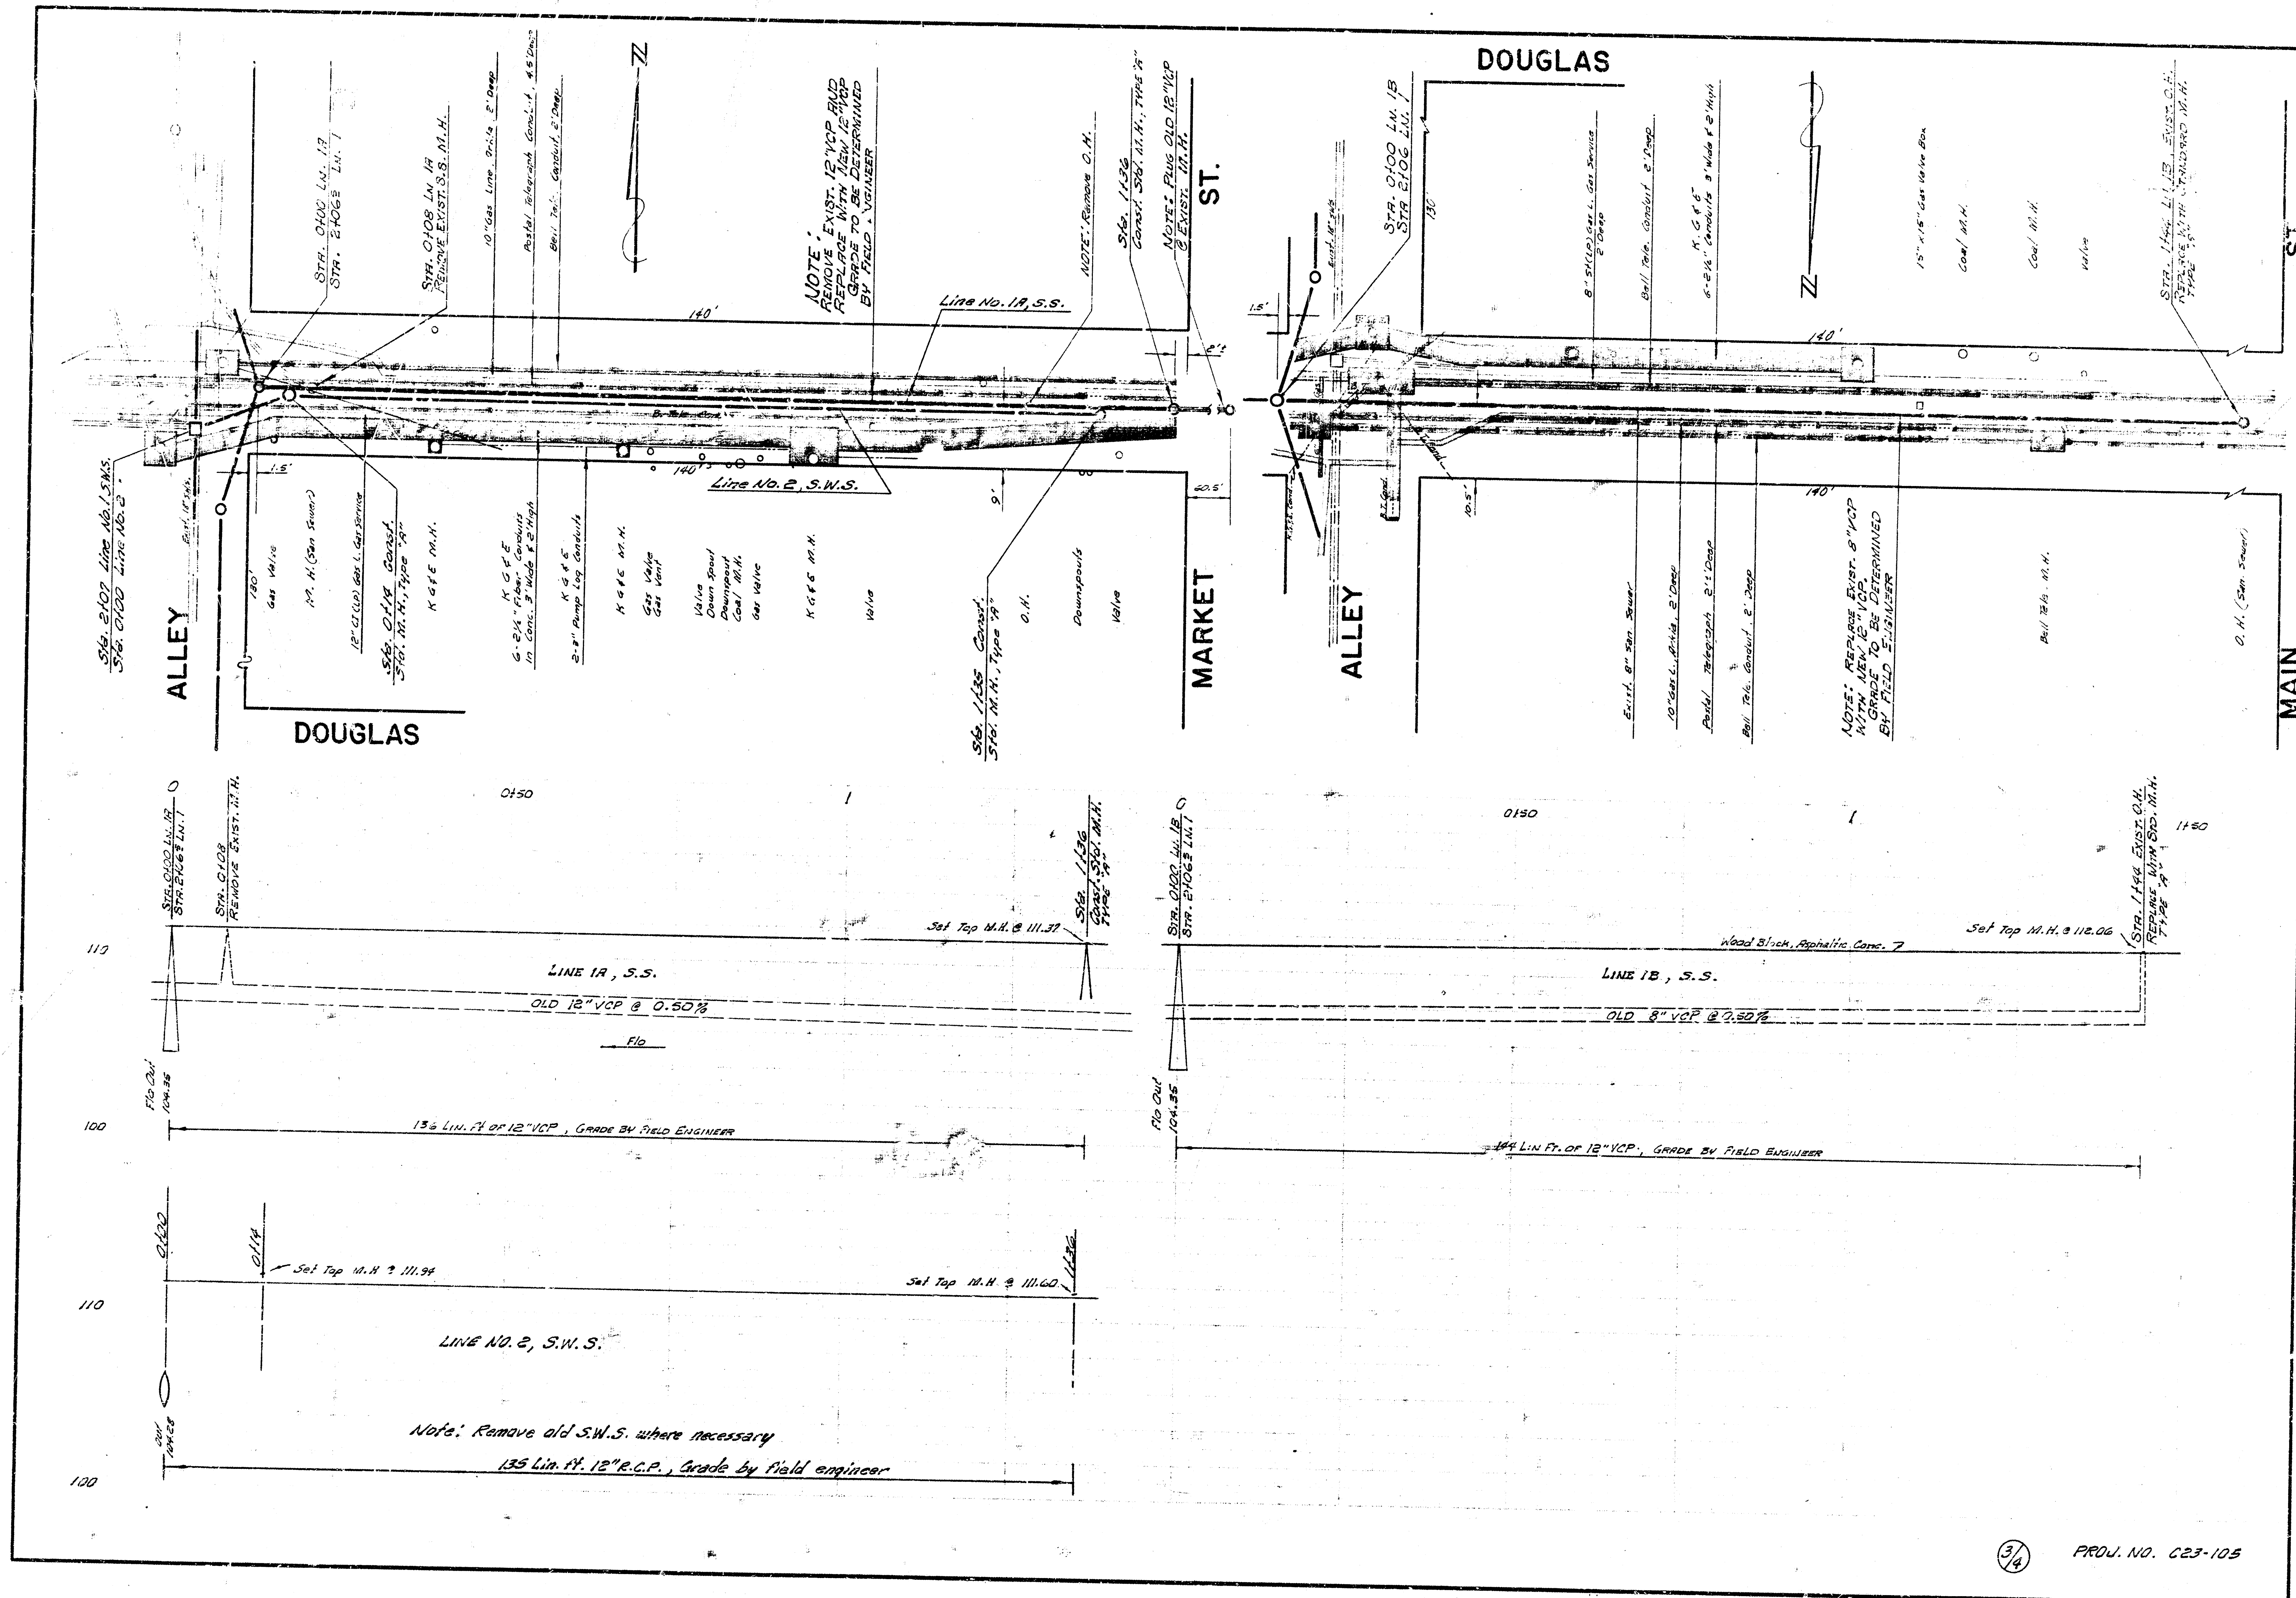


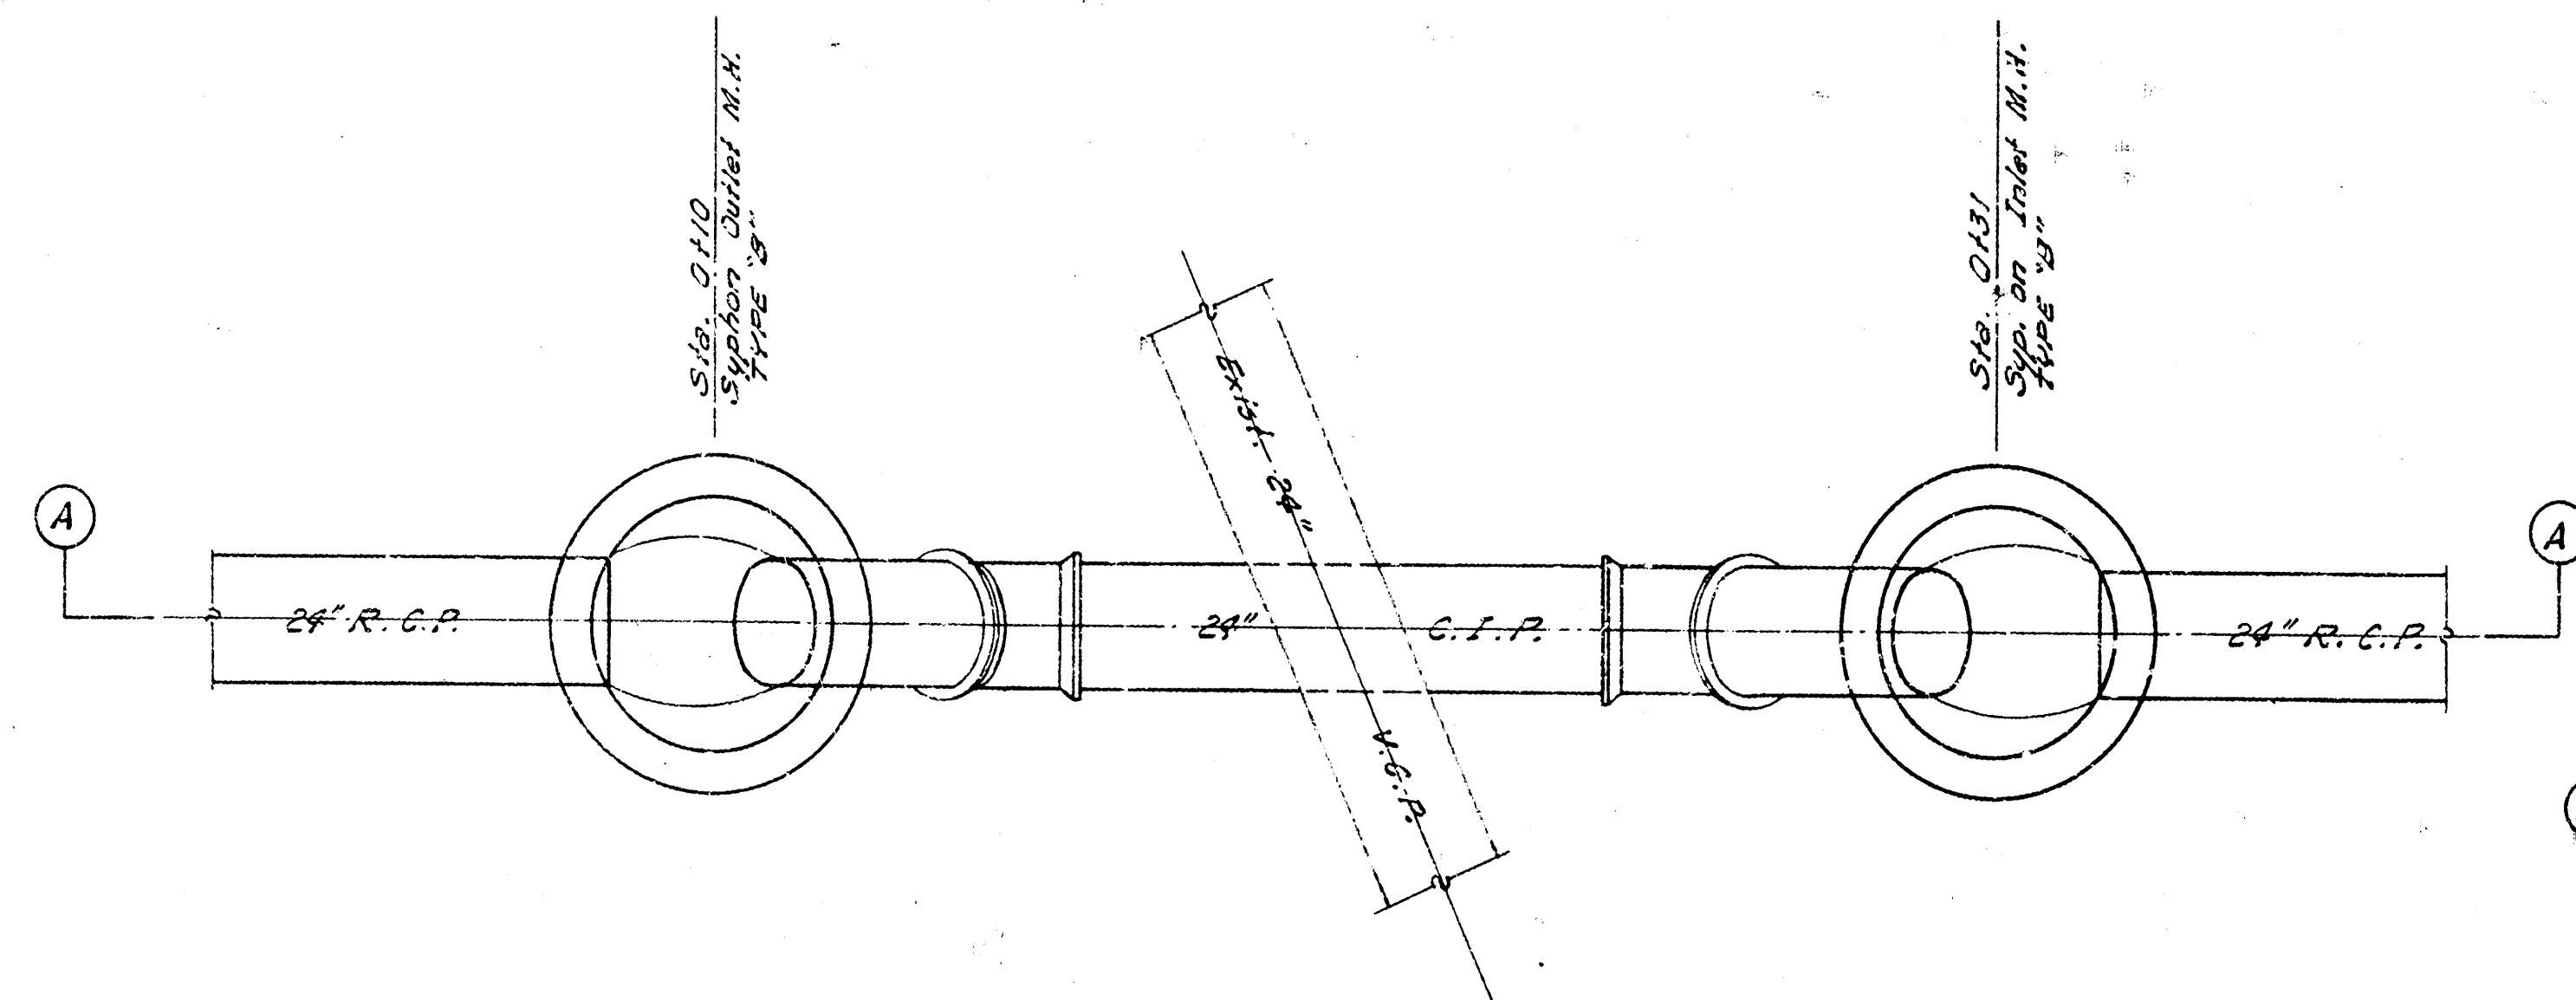


PLAN
SYPHON FOR S.W.S. @ STATION 0110 TO 0131, LINE NO. 1
Scale 3/8" = 1'-0"

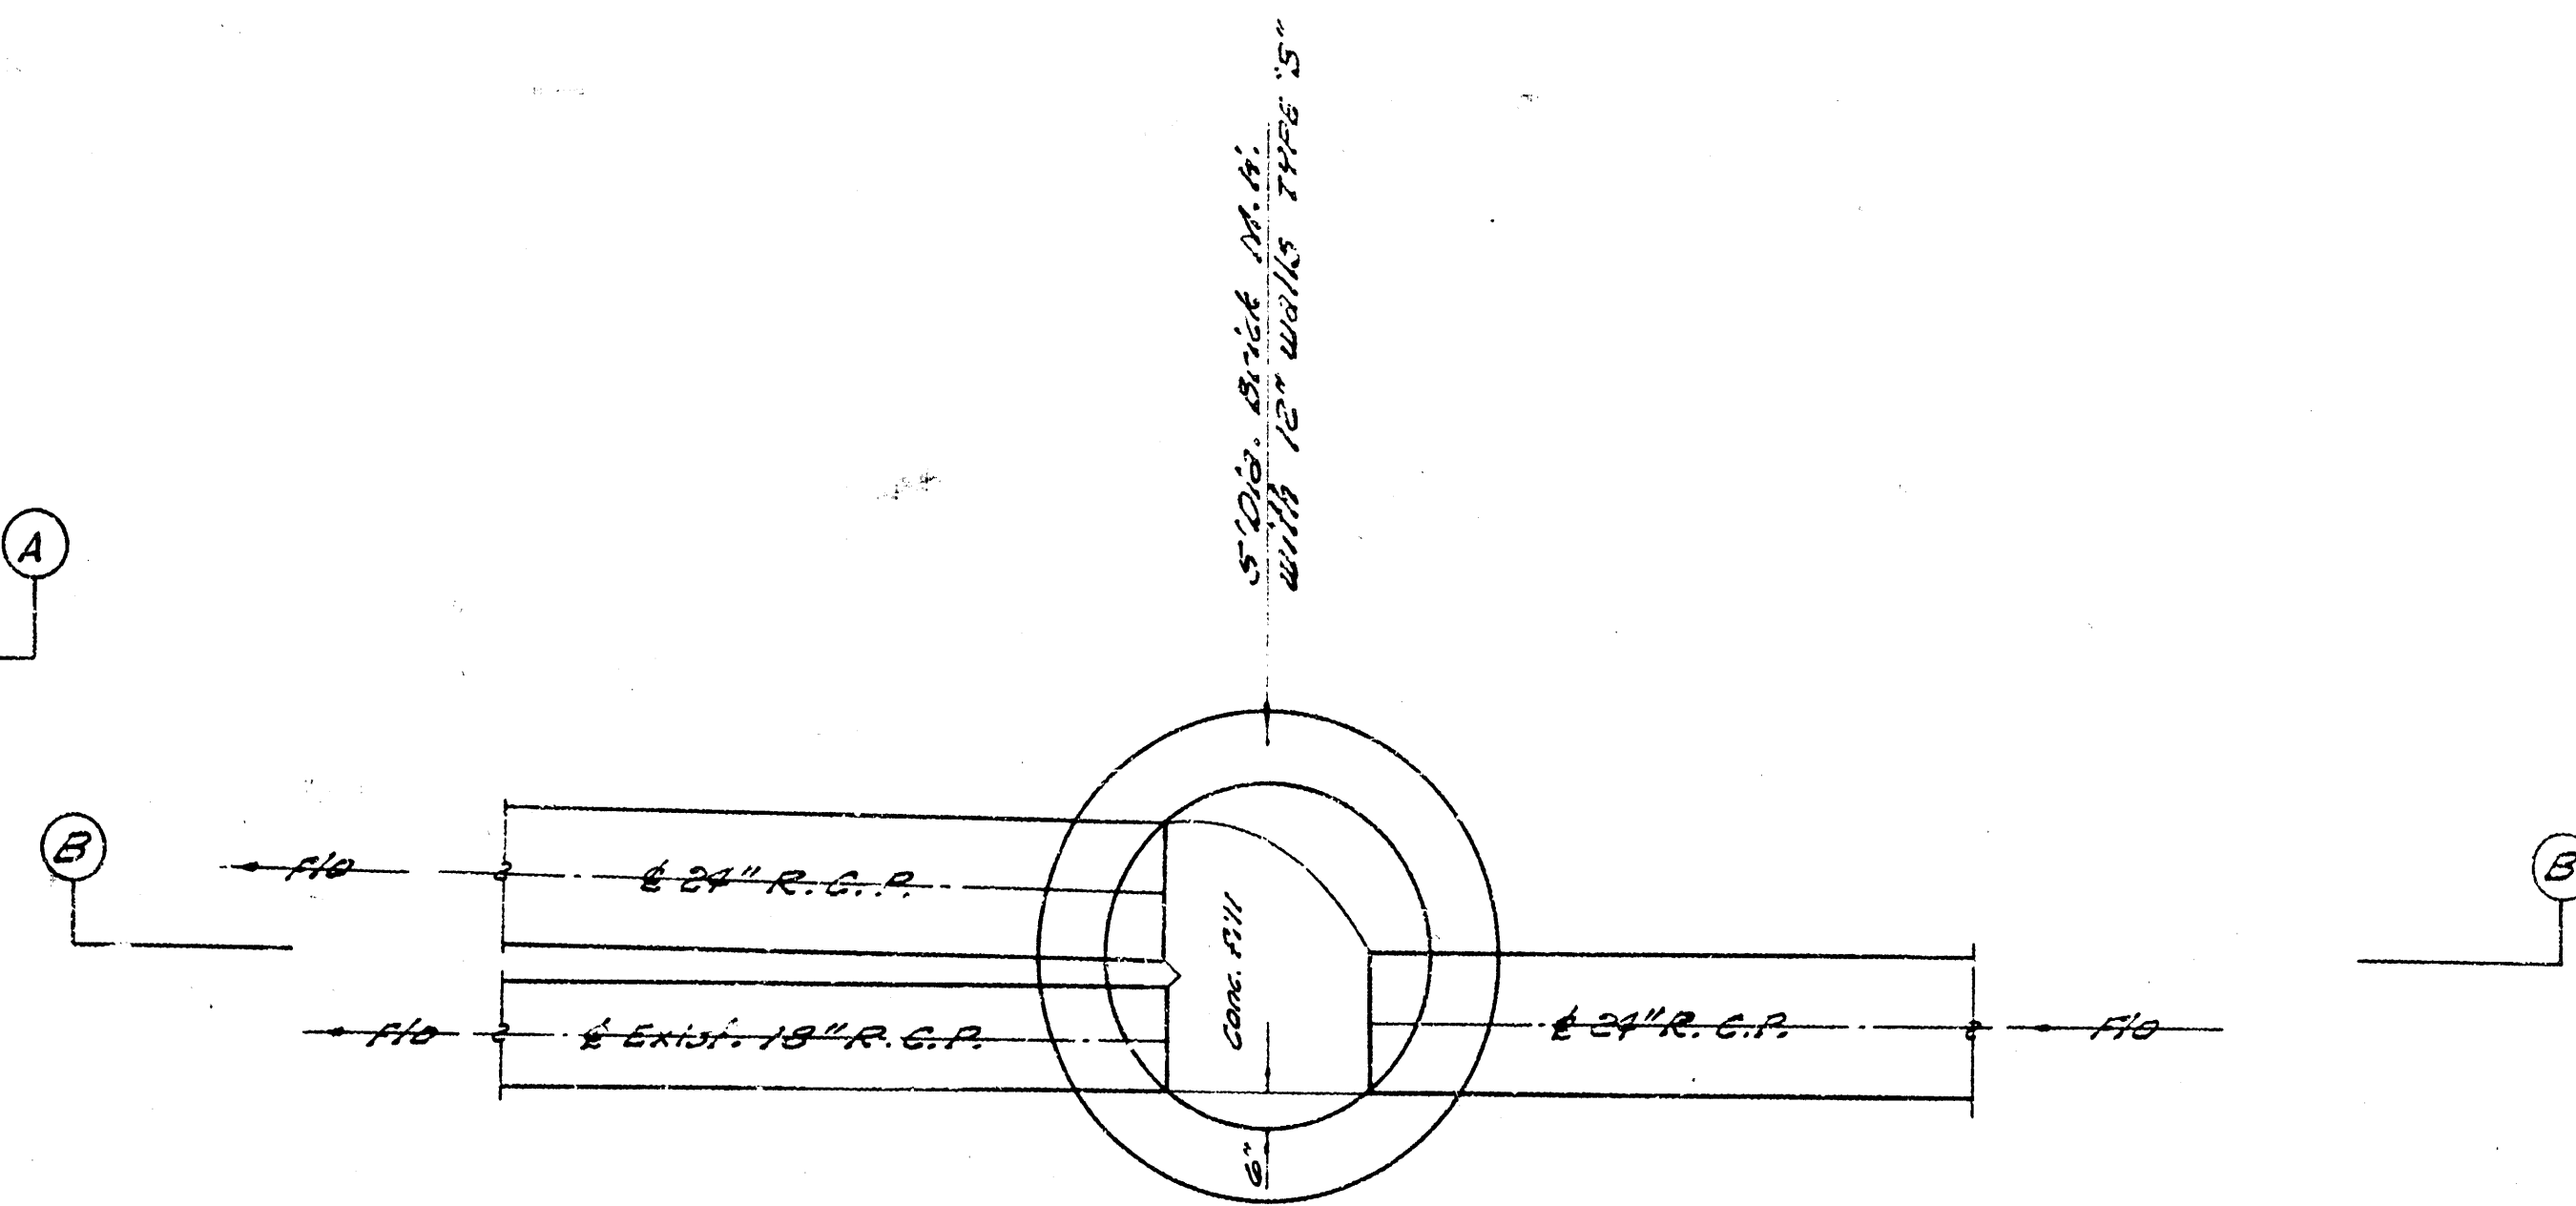

PLAN
STA. 1191 LINE NO. 1 STORM WATER SEWER
Scale 3/8" = 1'-0"

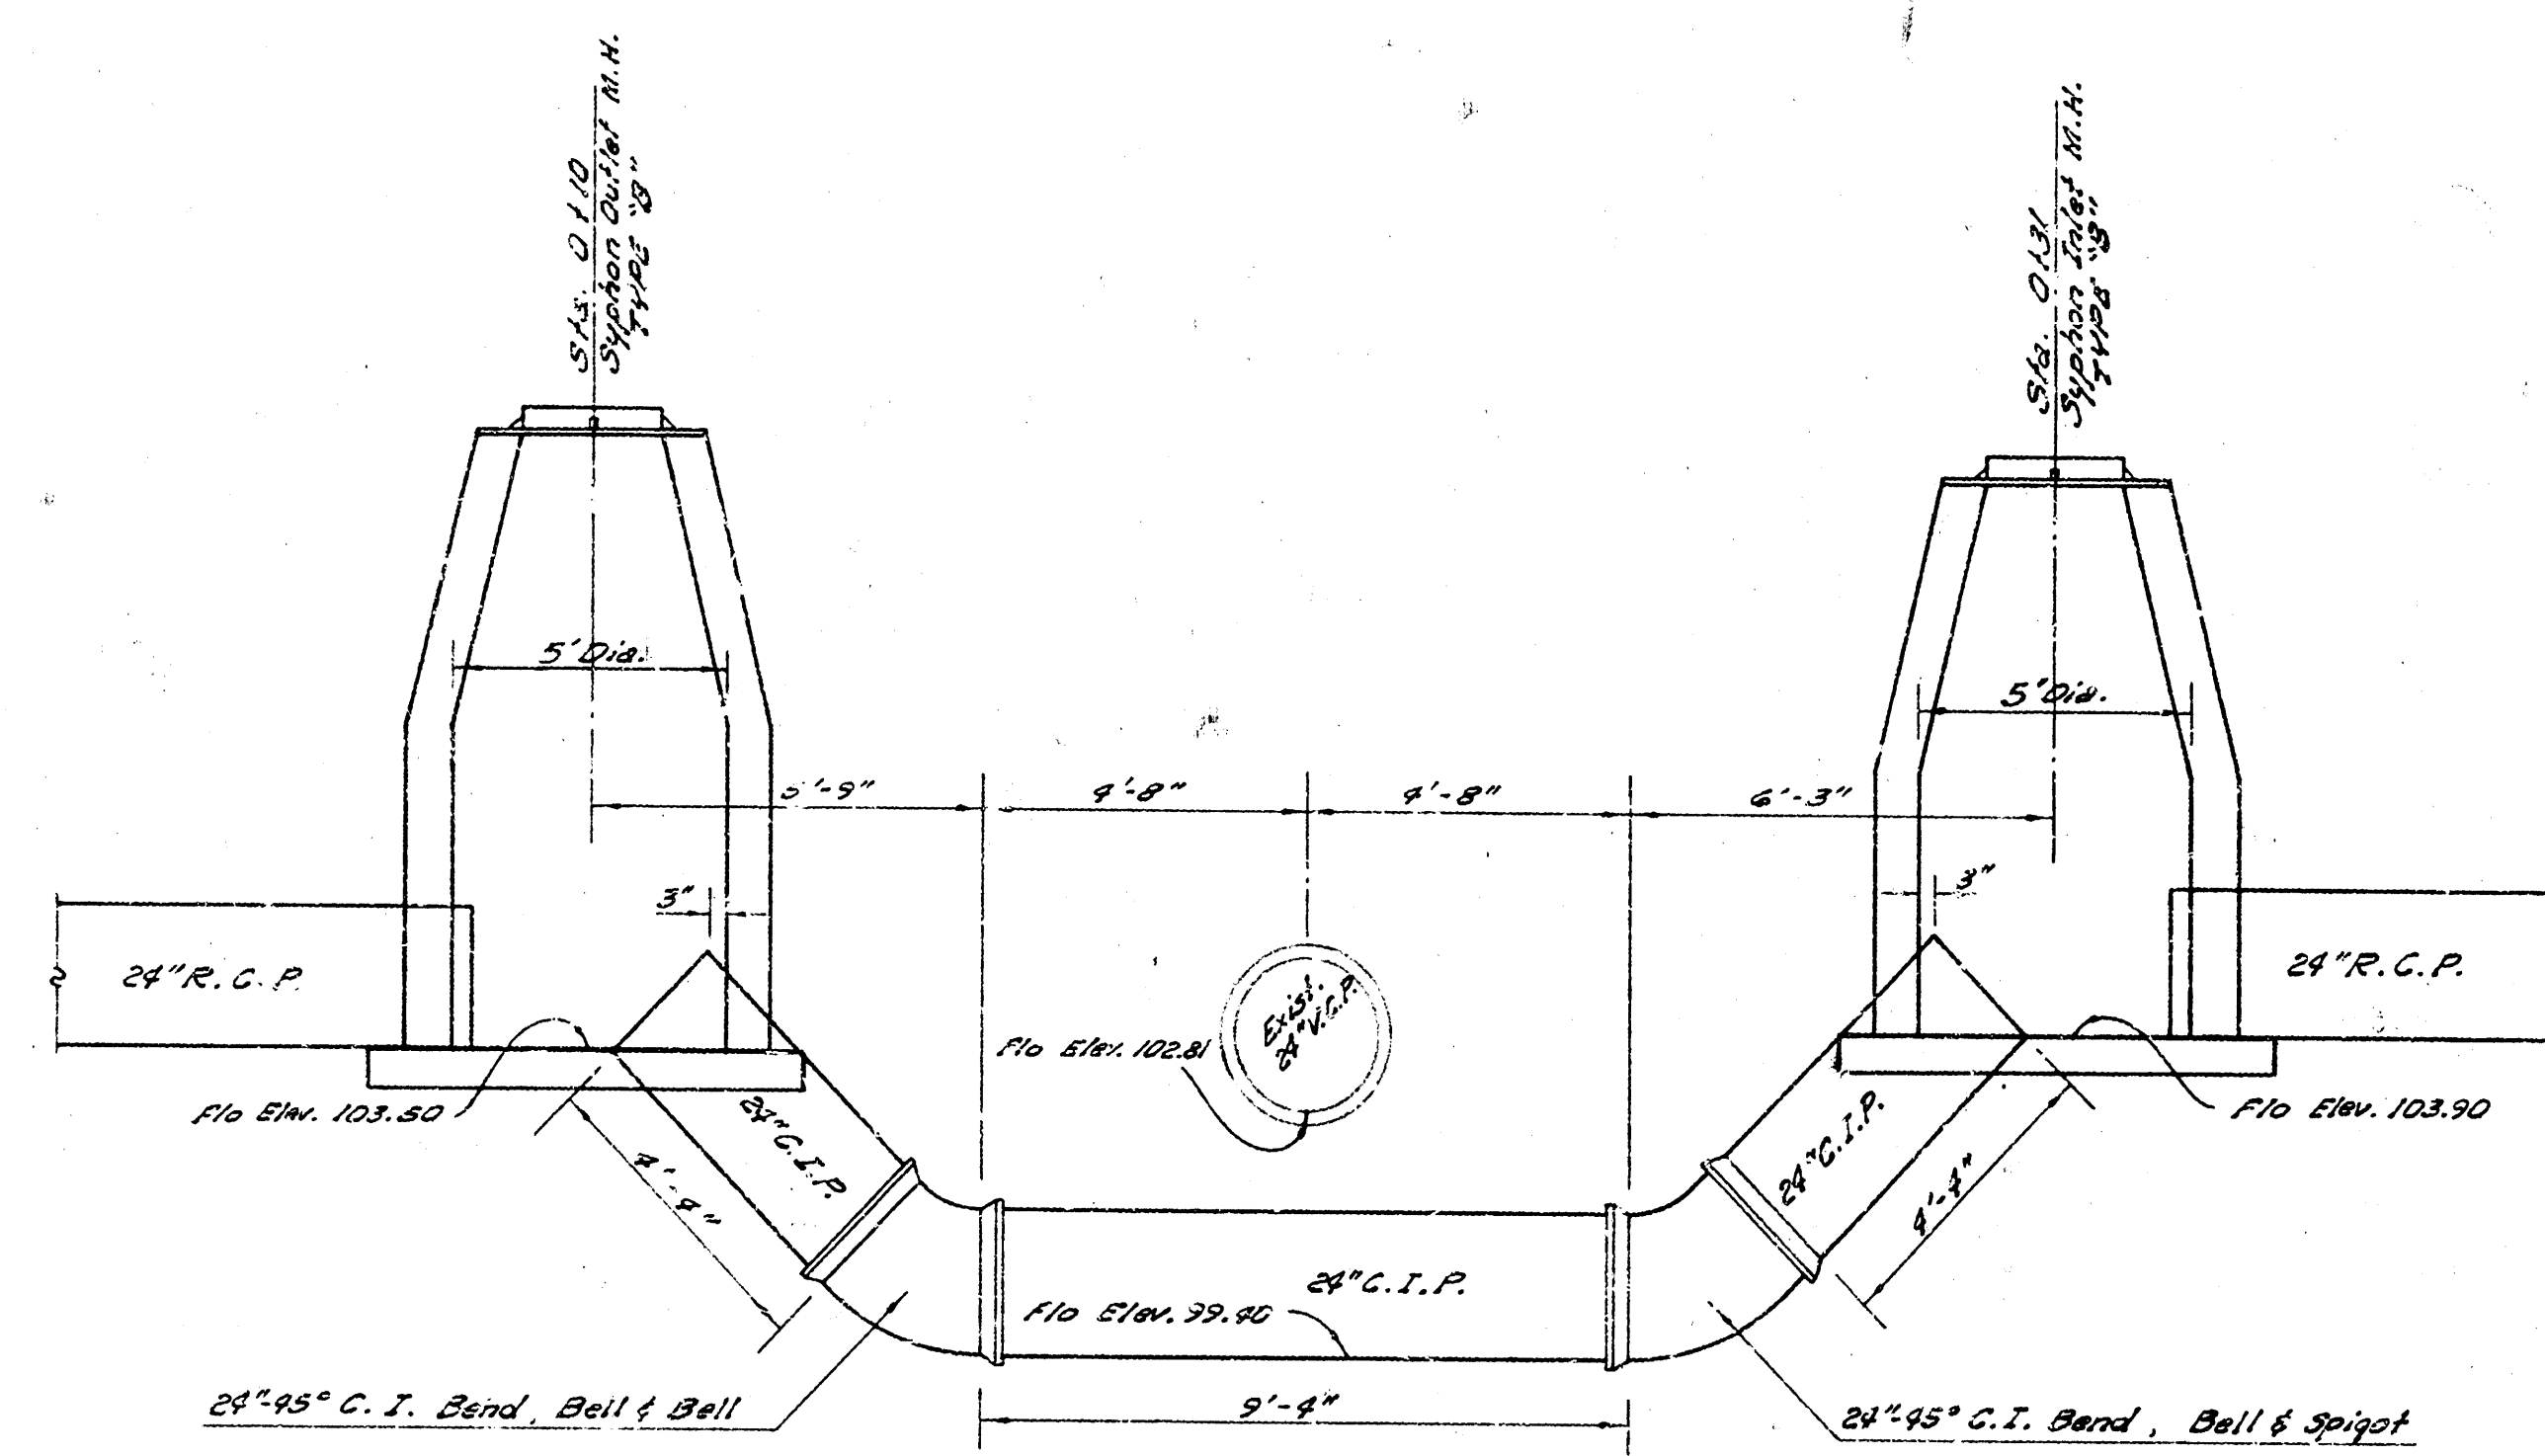

SECTION 'A'
Scale 3/8" = 1'-0"

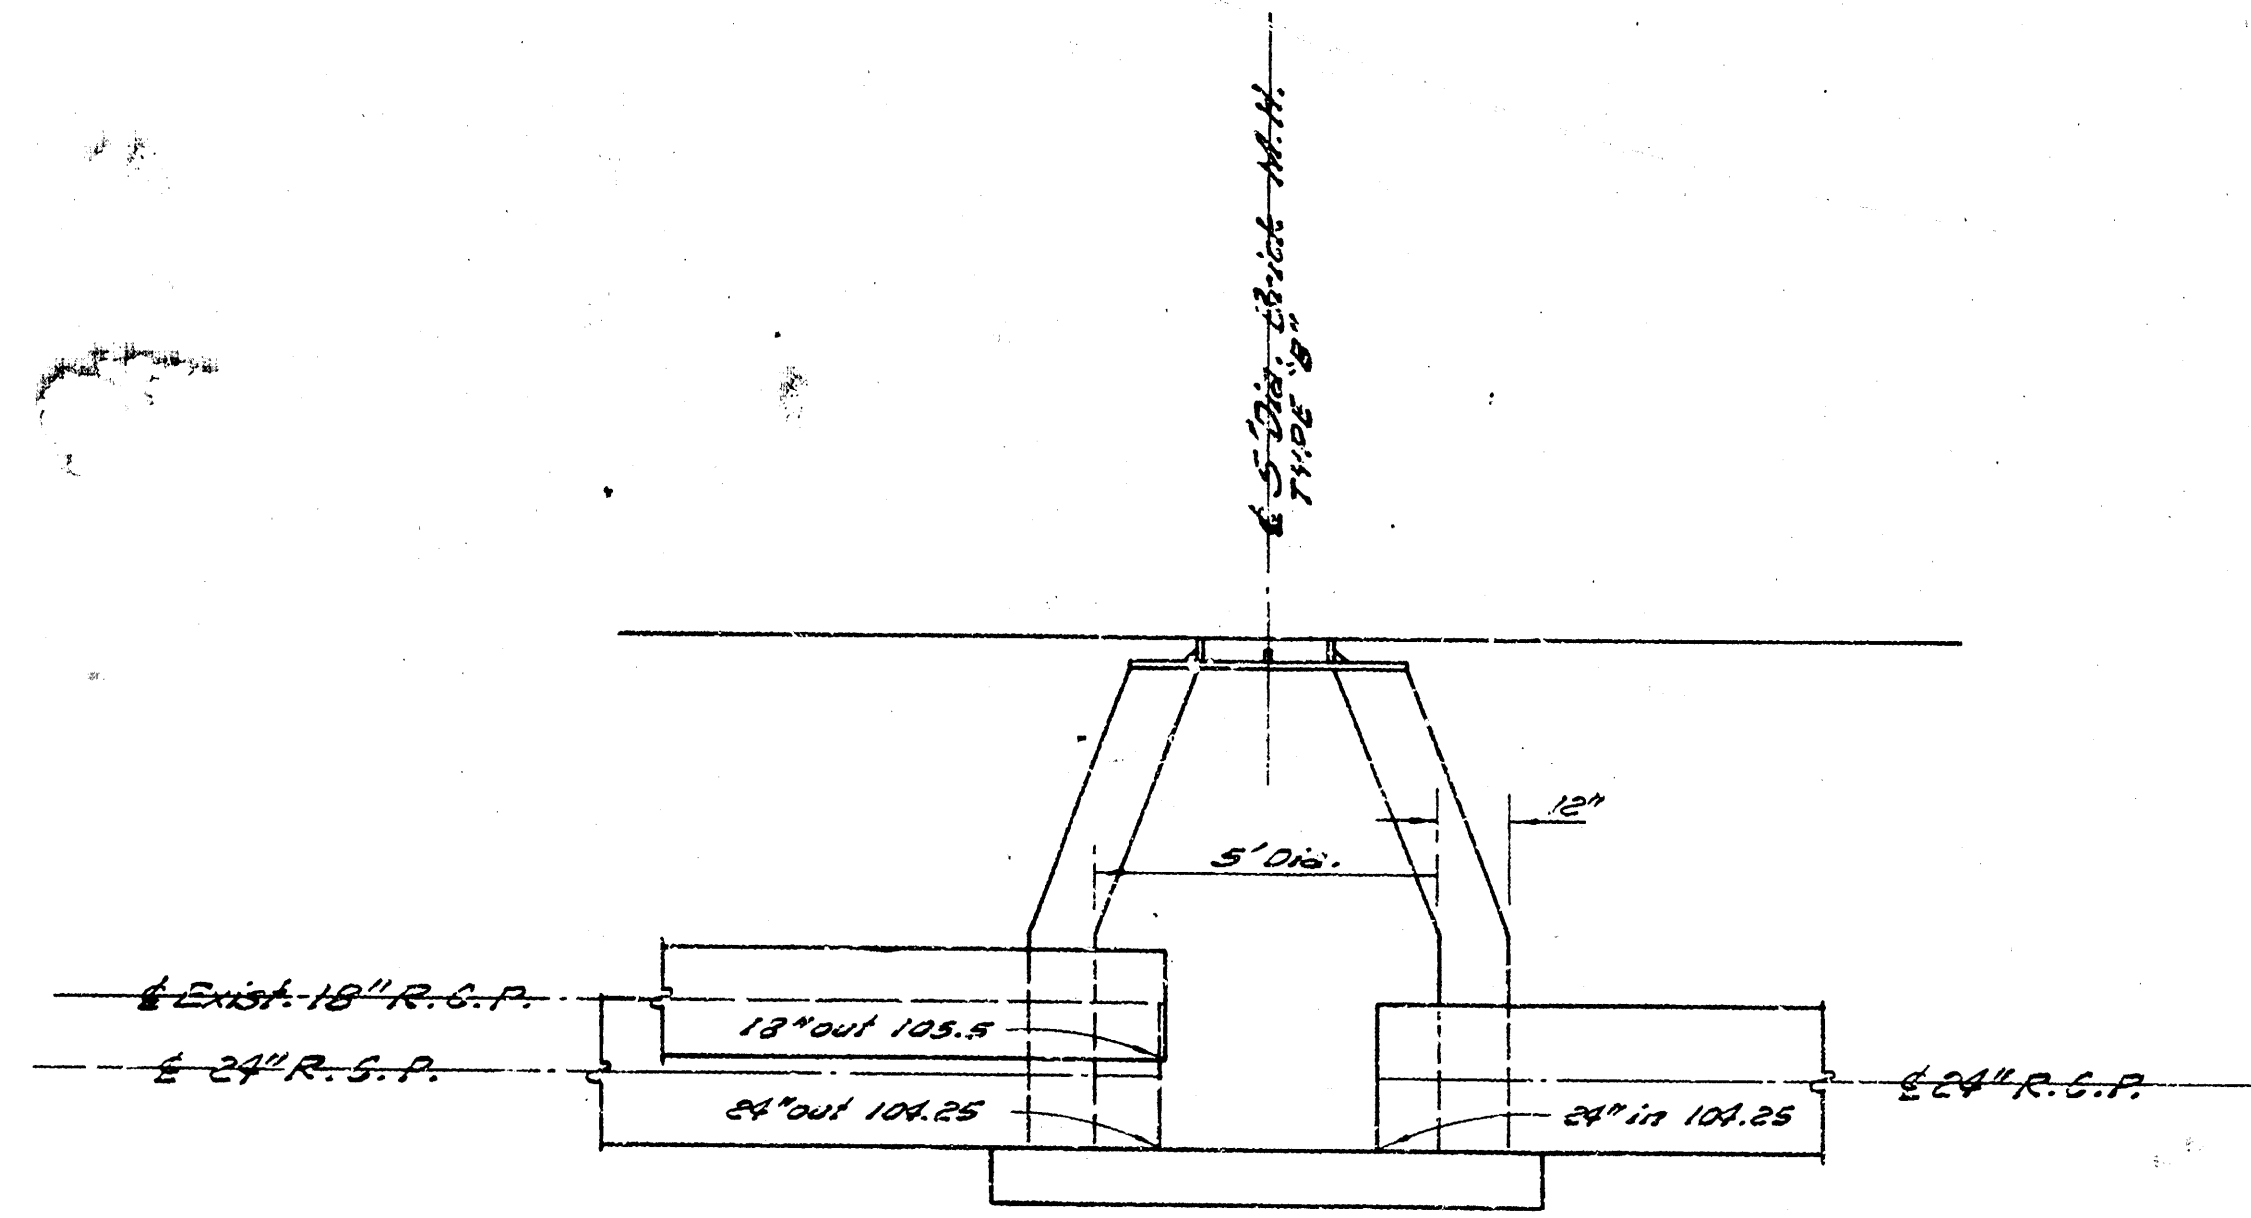

SECTION 'B'
STA. 1191 LINE NO. 1 STORM WATER SEWER
Scale 3/8" = 1'-0"