




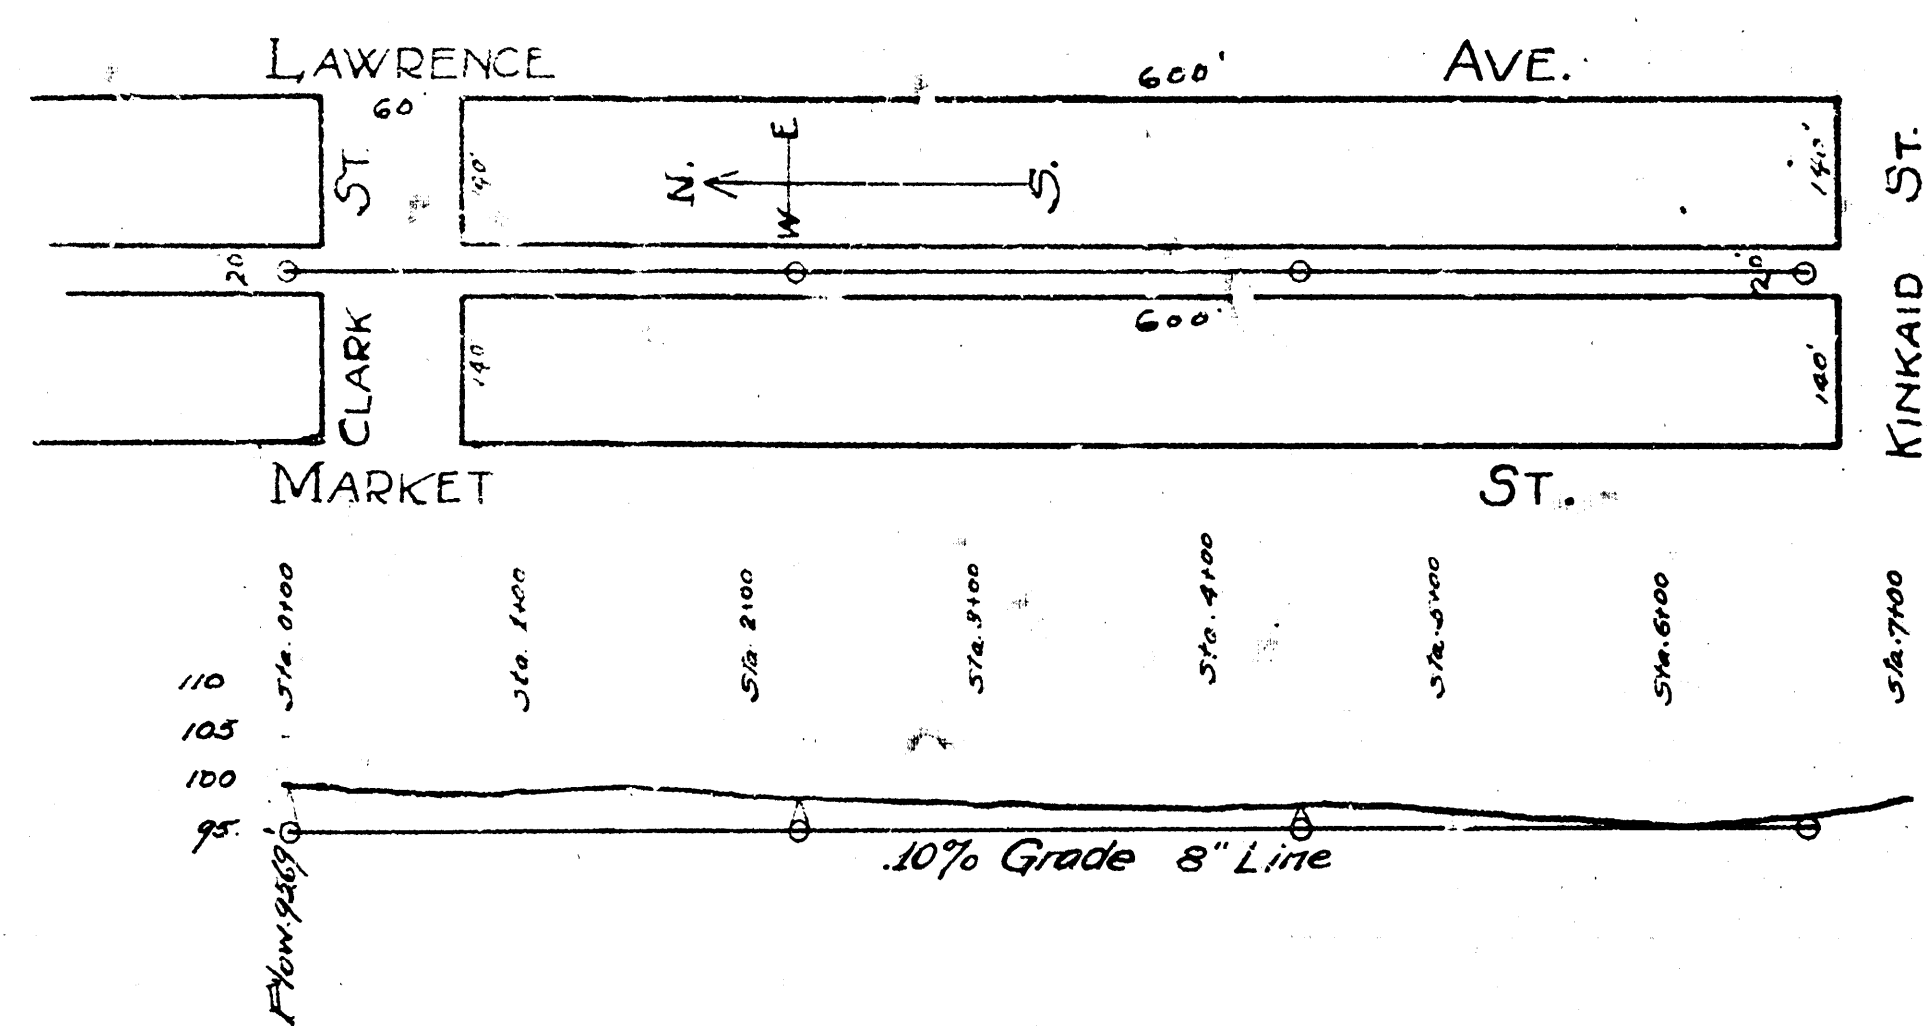


LAT. 1 DIST. C.
SANITARY SEWER NO. 20

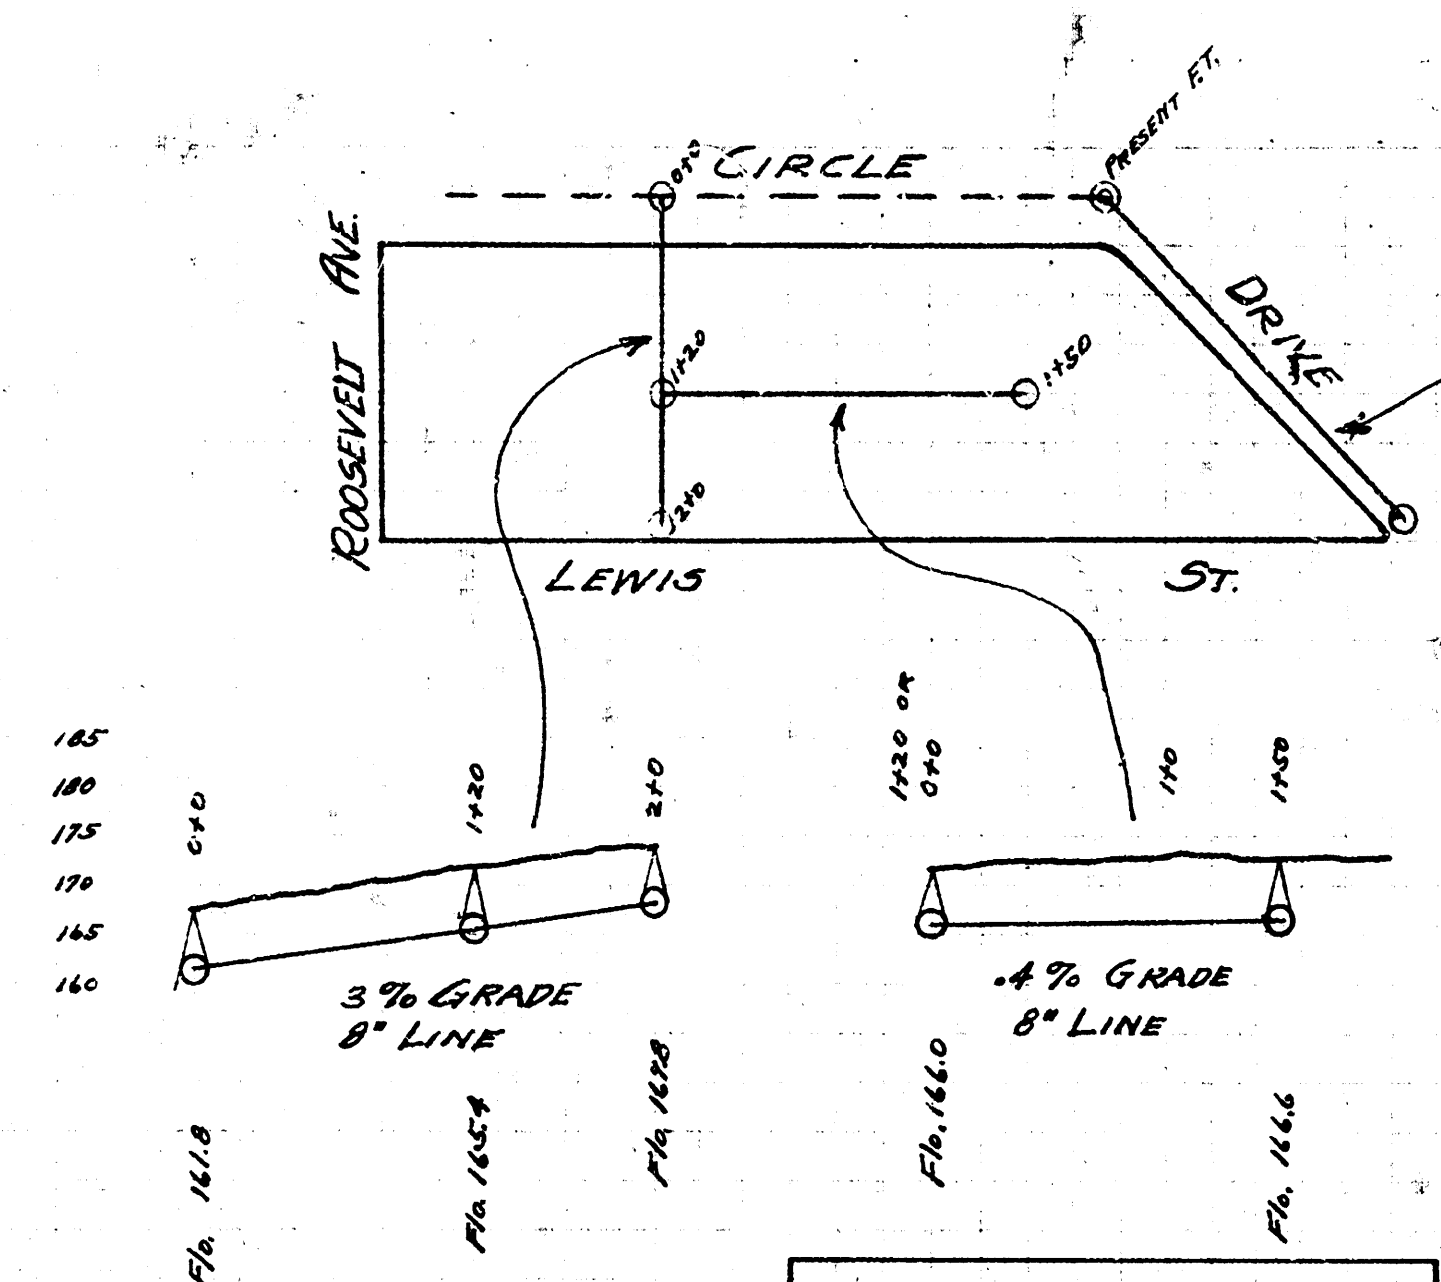

LAT. 16 - DIST. A.
S.S. NO. 12


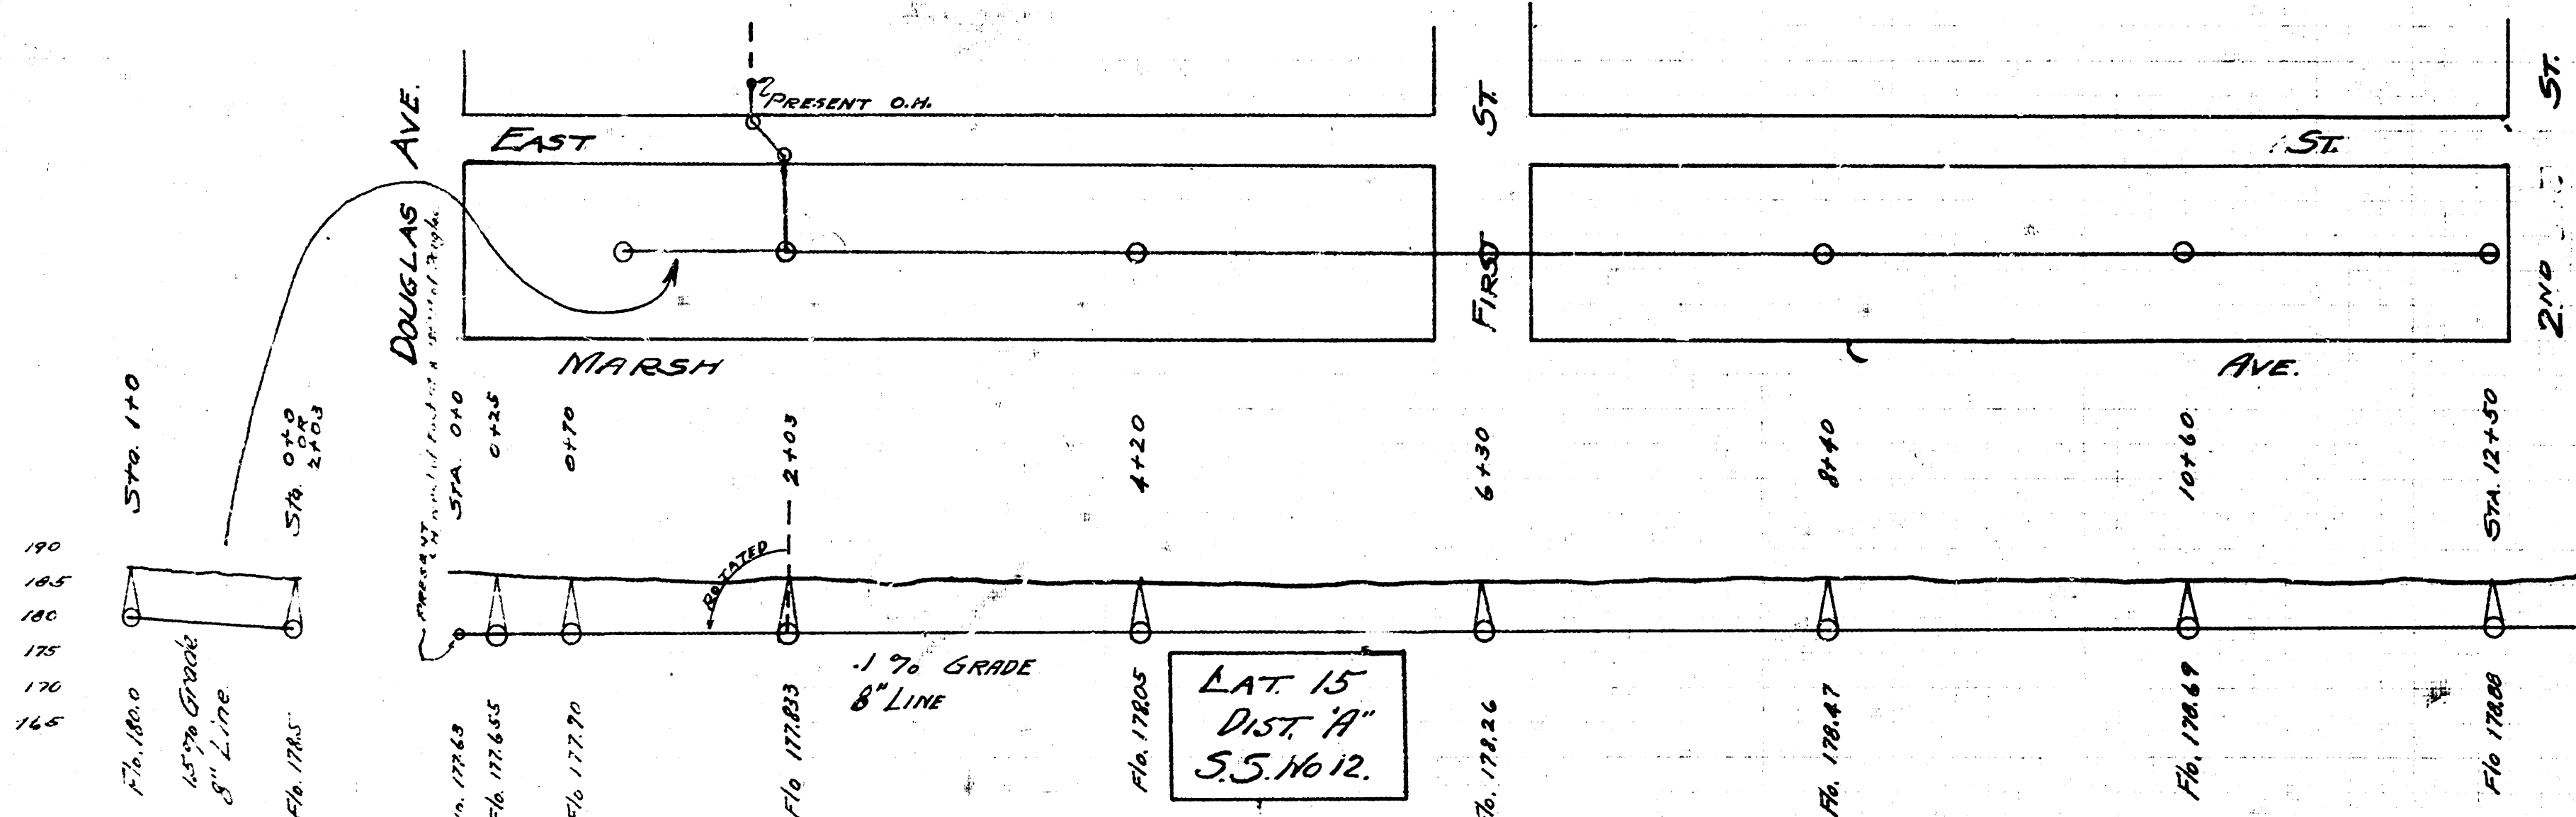


LAT. 15
DIST. A.
S.S. NO. 12

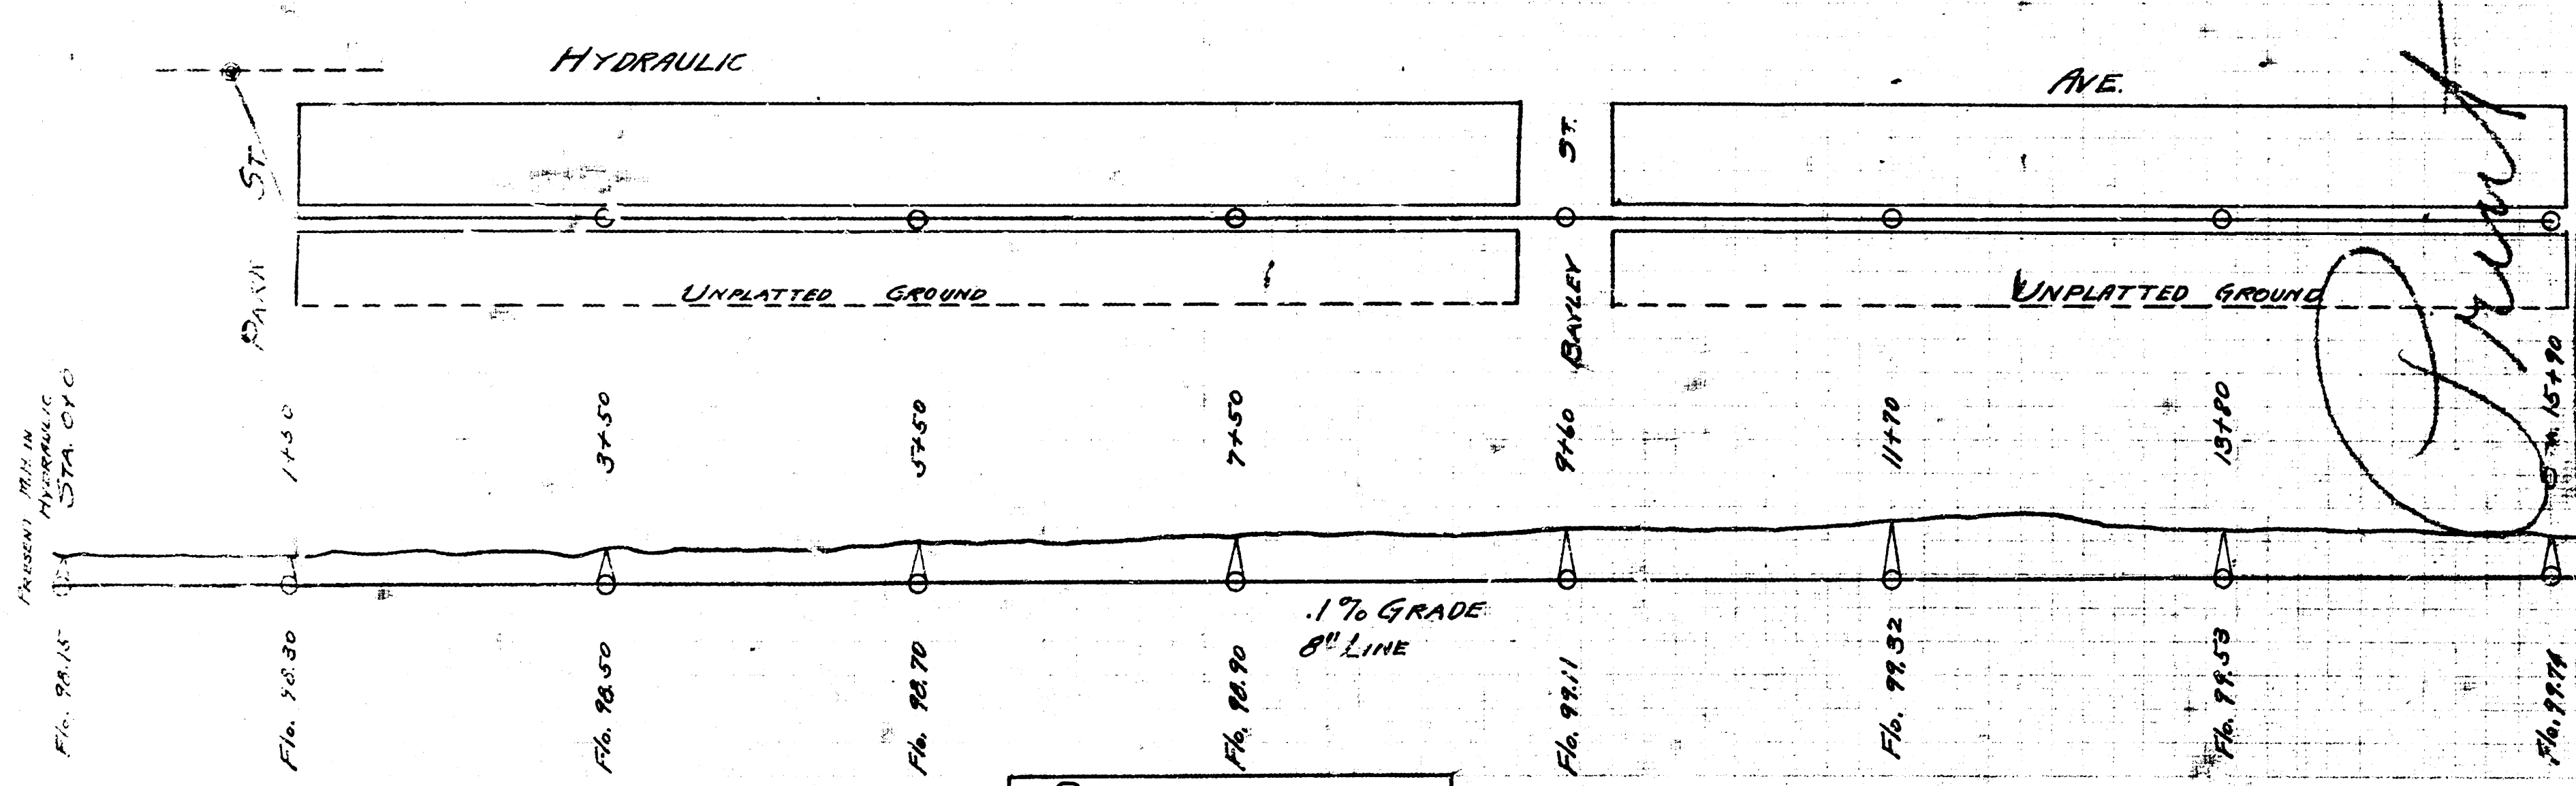

DIST. 1 S.S. NO. 20

Front to right of this line only

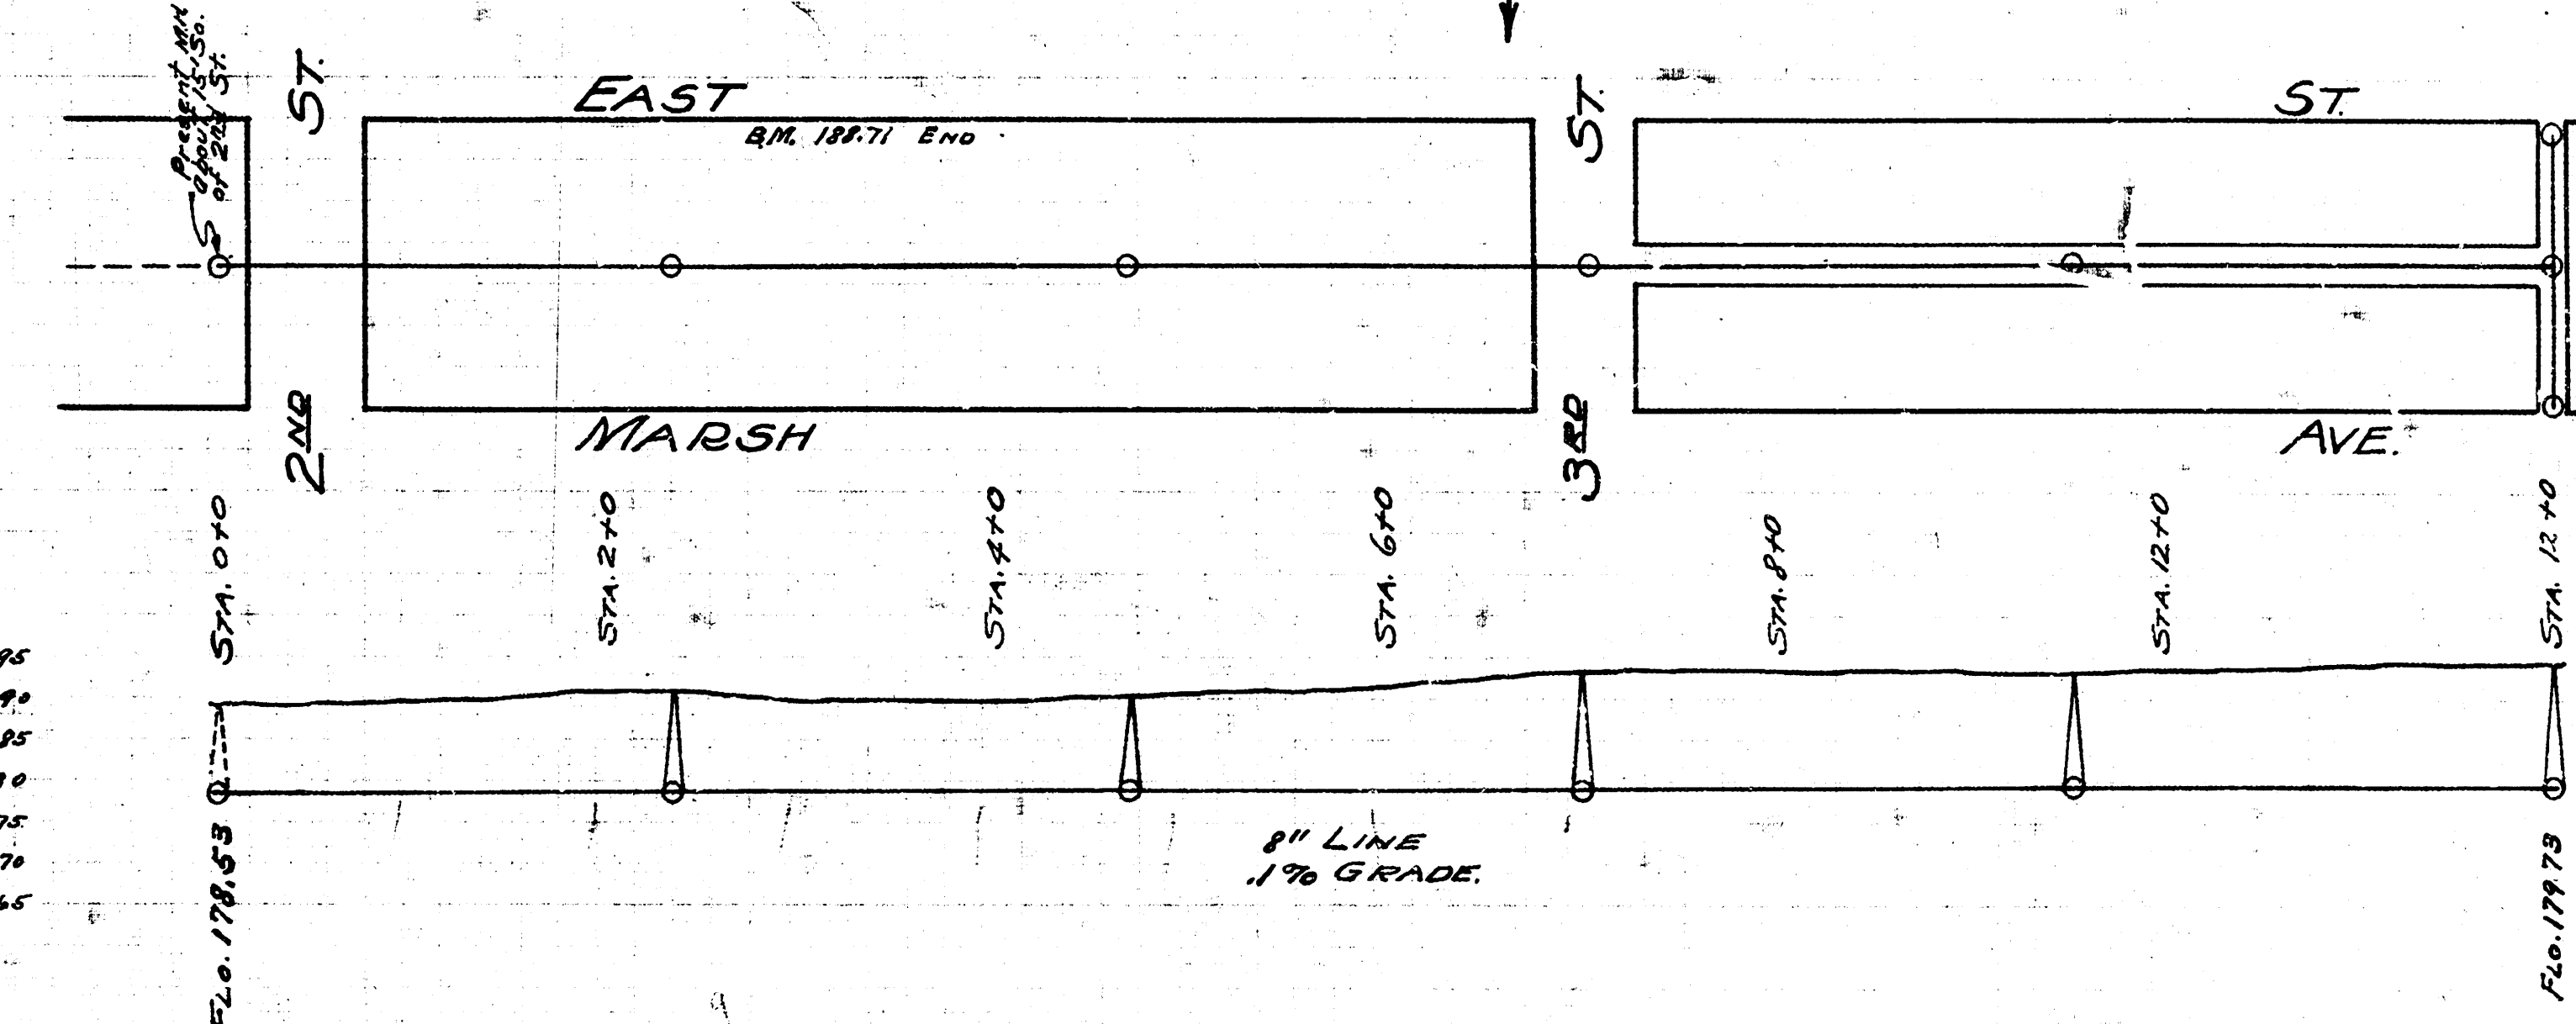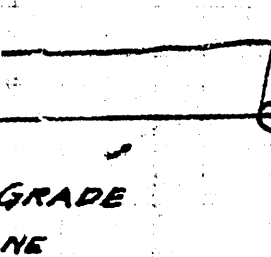

LAT. 2
DIST. N-O.
S.S. NO. 20

