




LATERAL "I" DISTRICT "C"
SANITARY SEWER No. 20

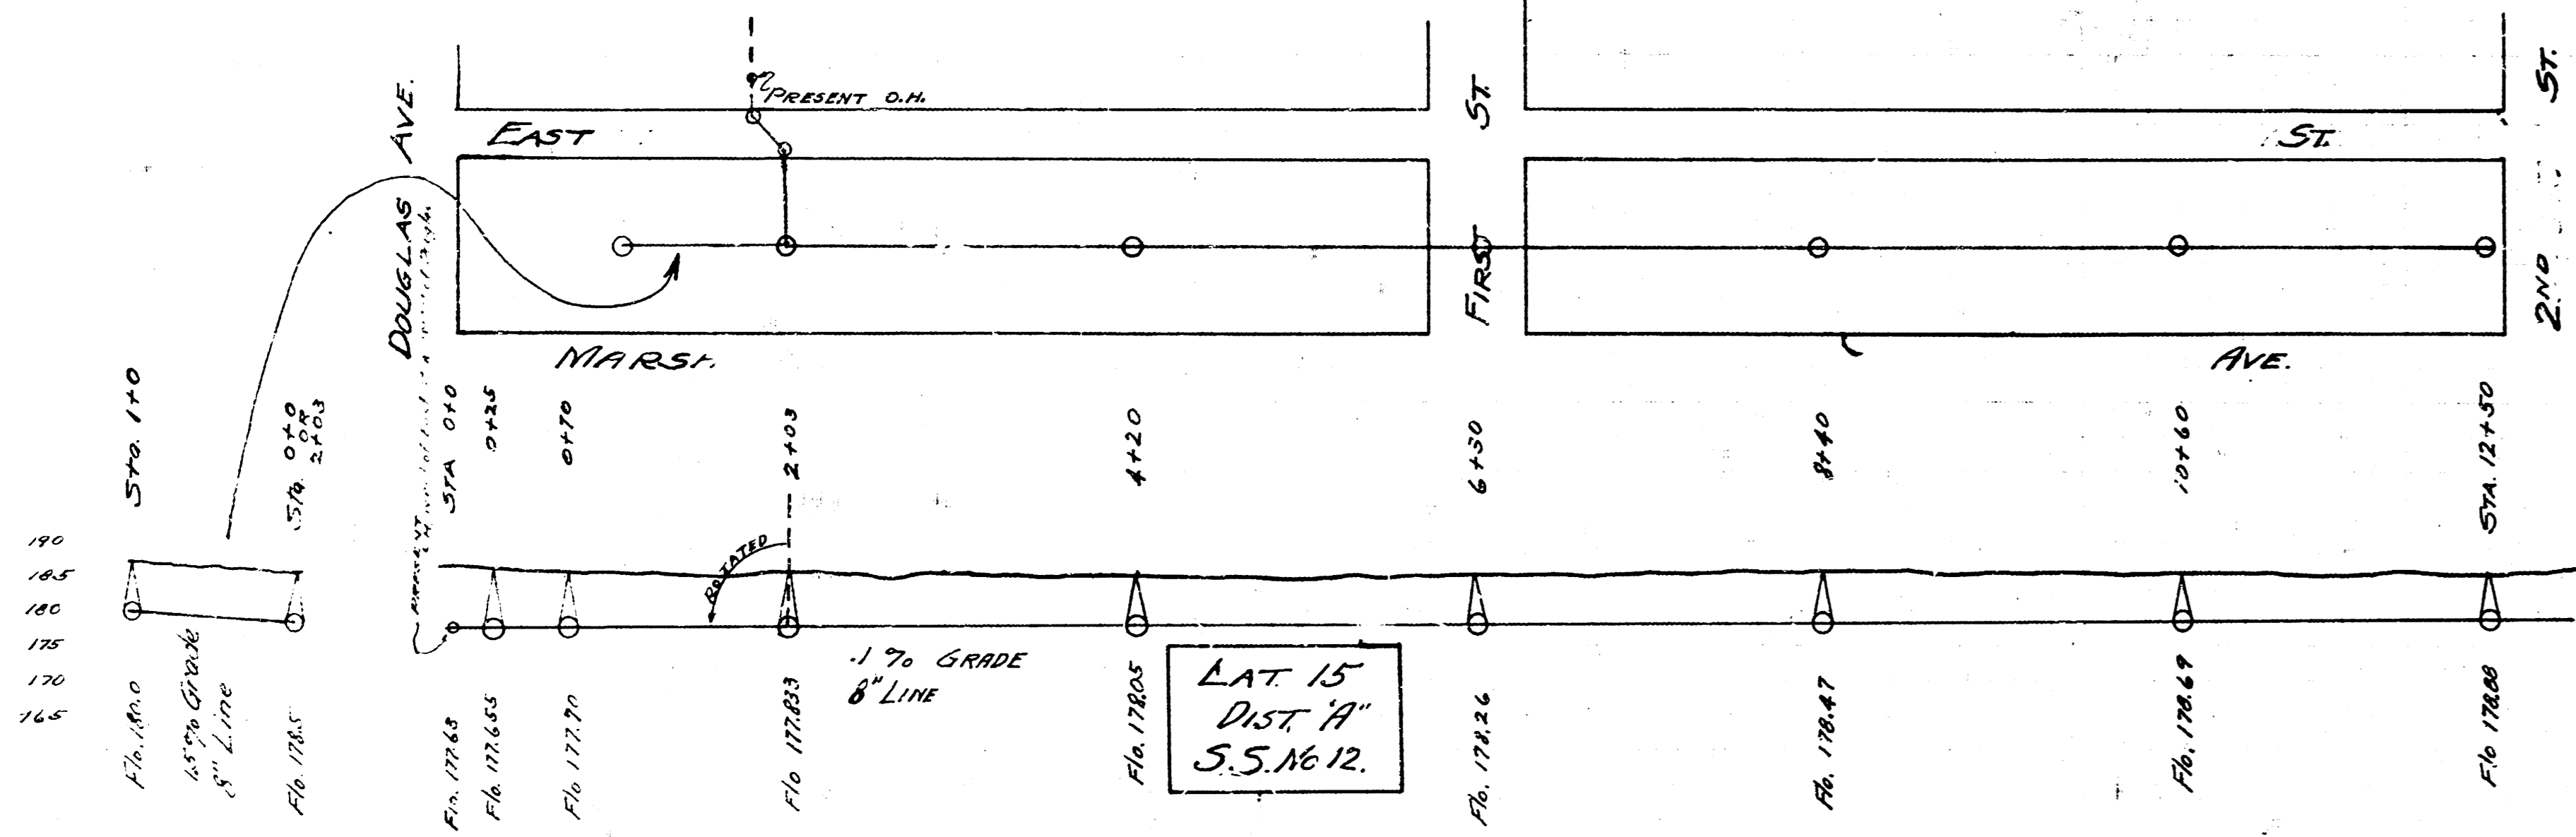

LAT 15 - DIST "H"
S.S. No. 12

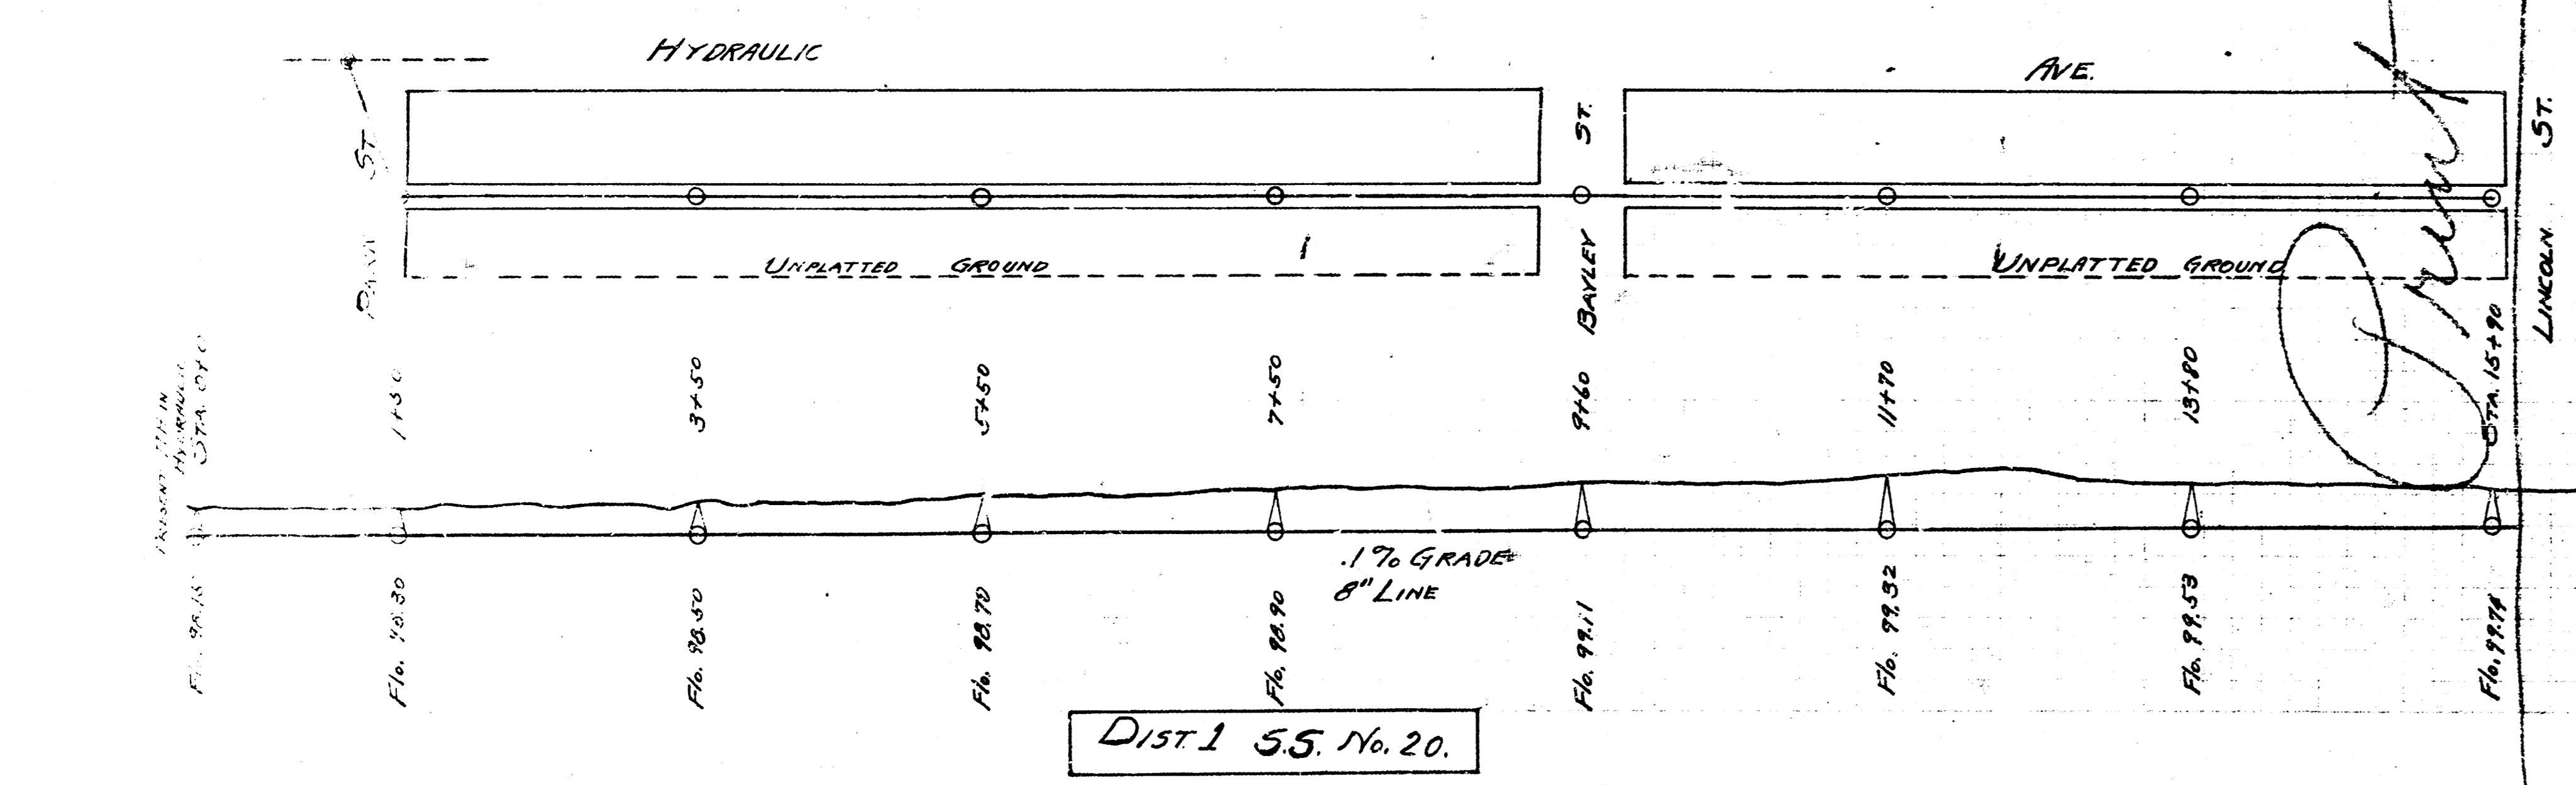


DIST 1 S.S. No. 20

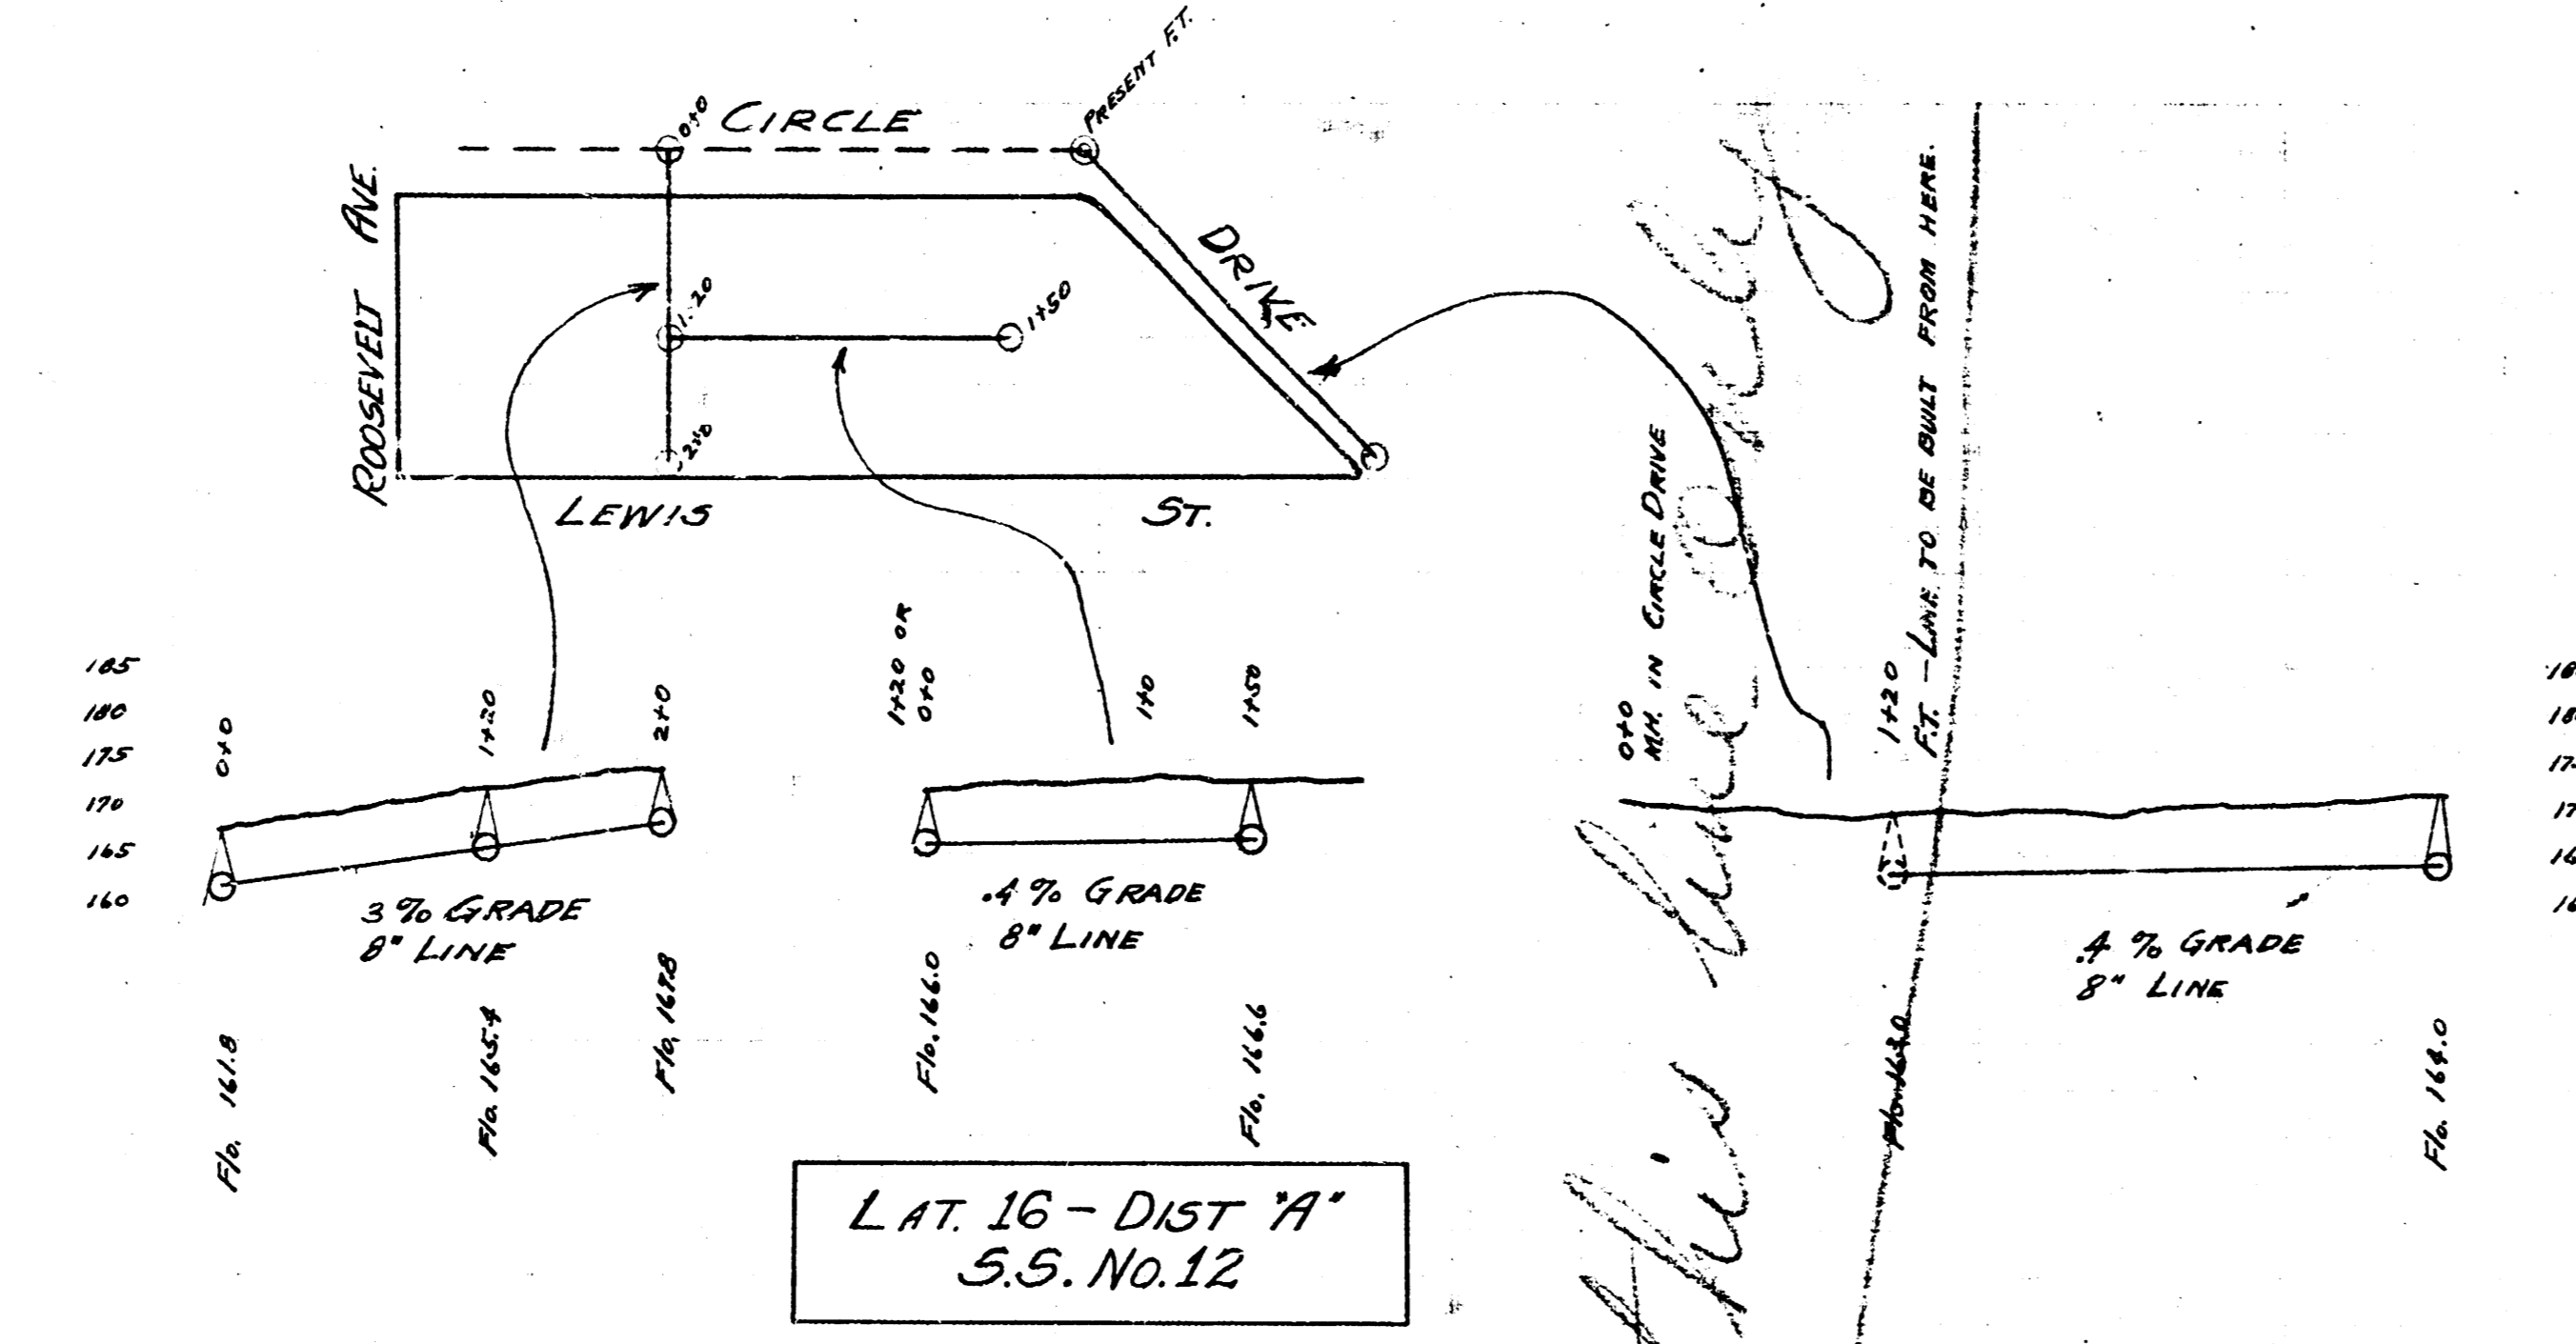


LAT. 16 - DIST "A"
S.S. No. 12


Print to right of this line only

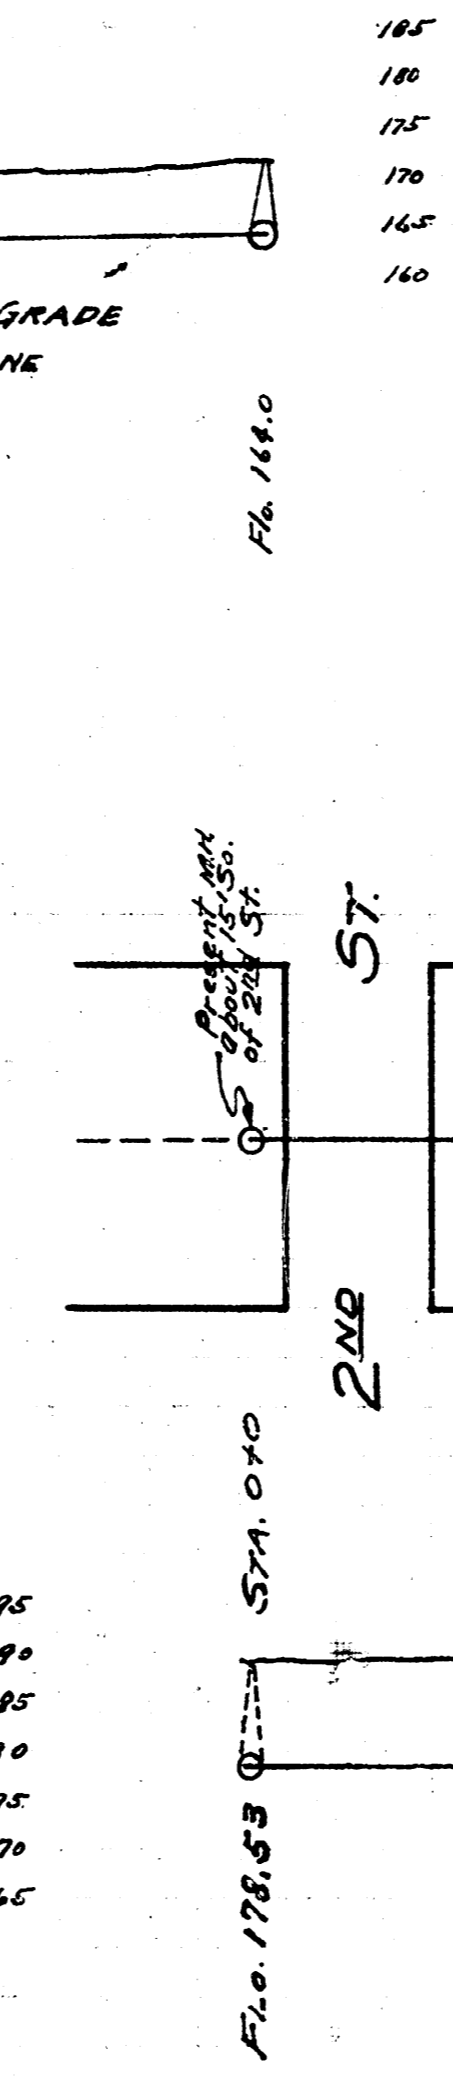

LAT. 2 - DIST. N-O
S.S. No. 20

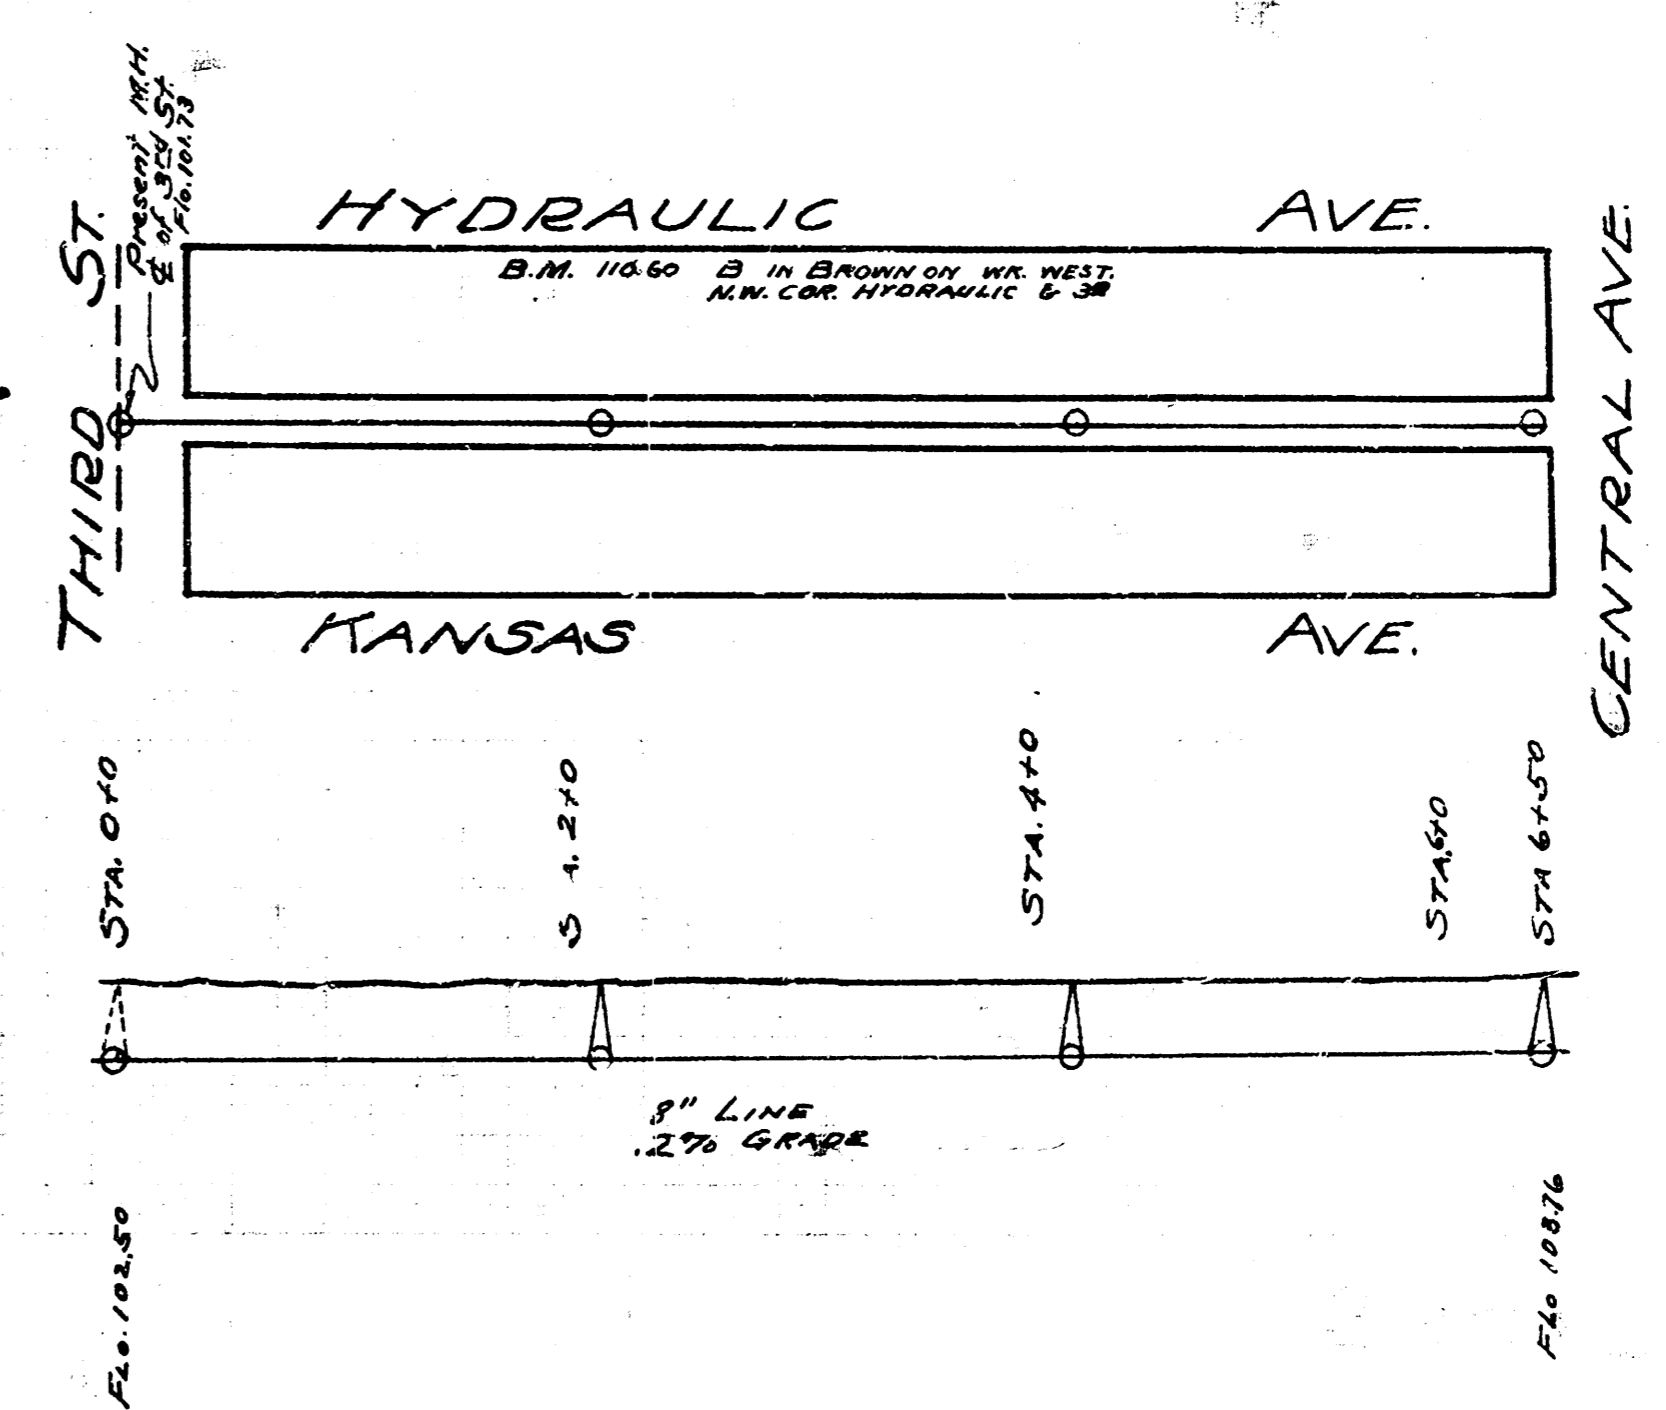

LAT 17 - DIST. A
S.S. No 12

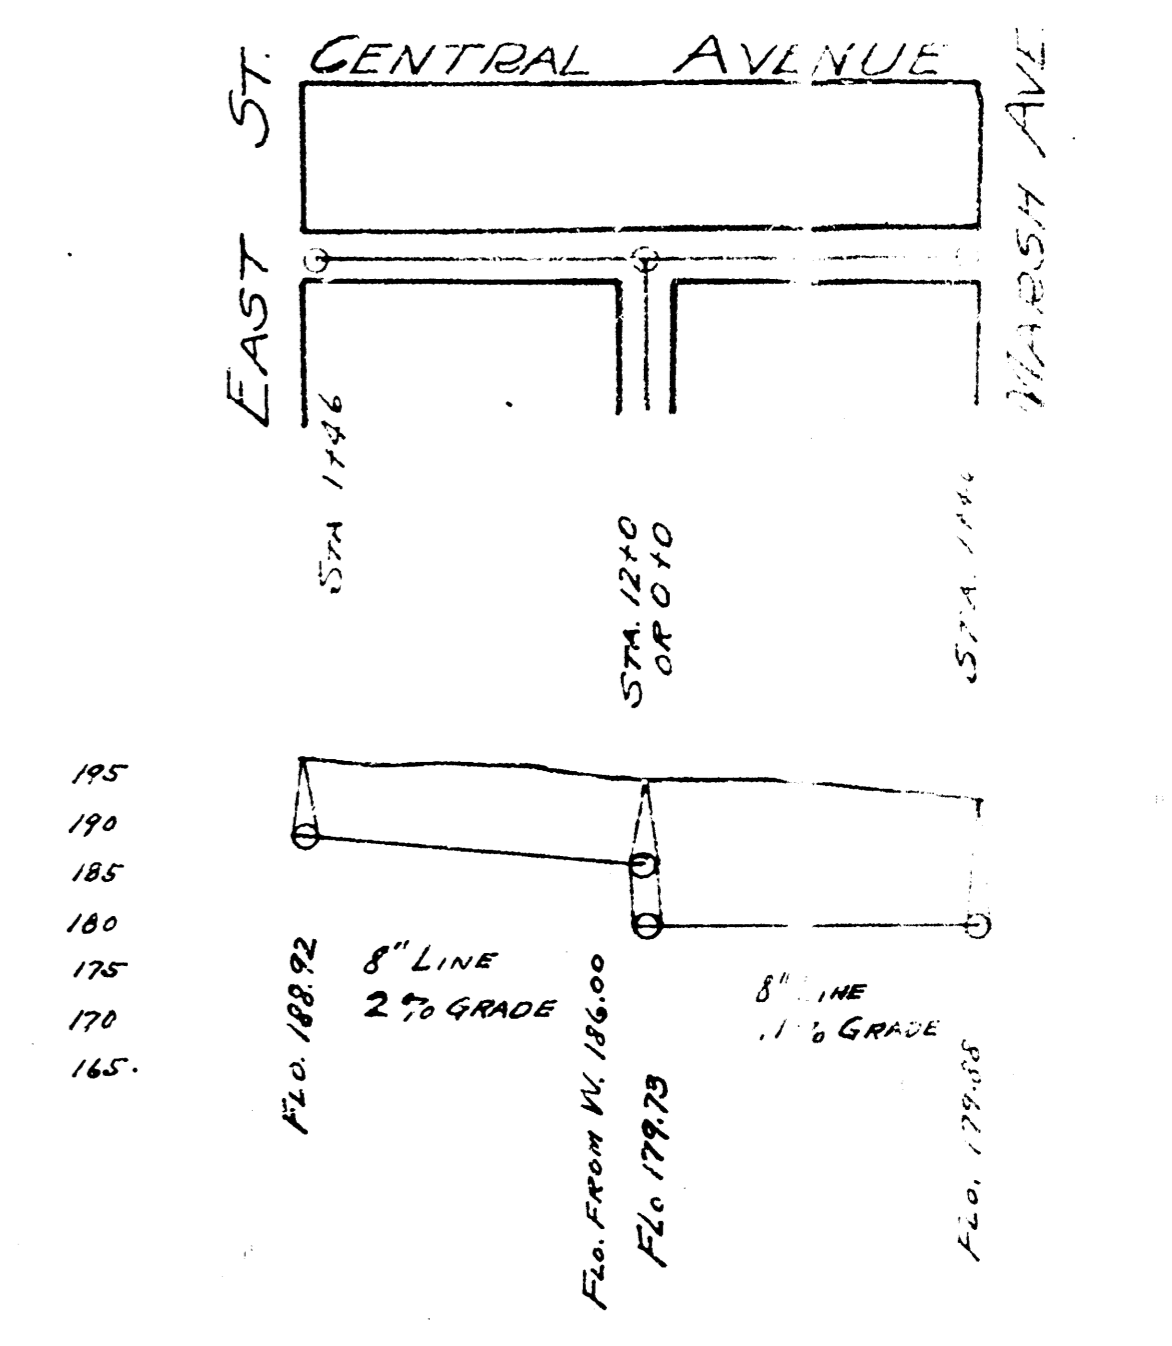

195
190
185
180
175
170
165

195
190
185
180
175
170
165