



SCALE 1"=80'
 B.M. 175.14 "E" IN BITCHIE ON END MCP. SL HARVARD SW COR. PARALLEL & MATLOCK.
 B.M. 174.78 W. 1/4" IRON MANHOLE.
 B.M. 185.44 TOP IRON S.W. COR. 15TH & HARVARD.
 B.M. 182.42 W. 1/4" IRON MANHOLE.

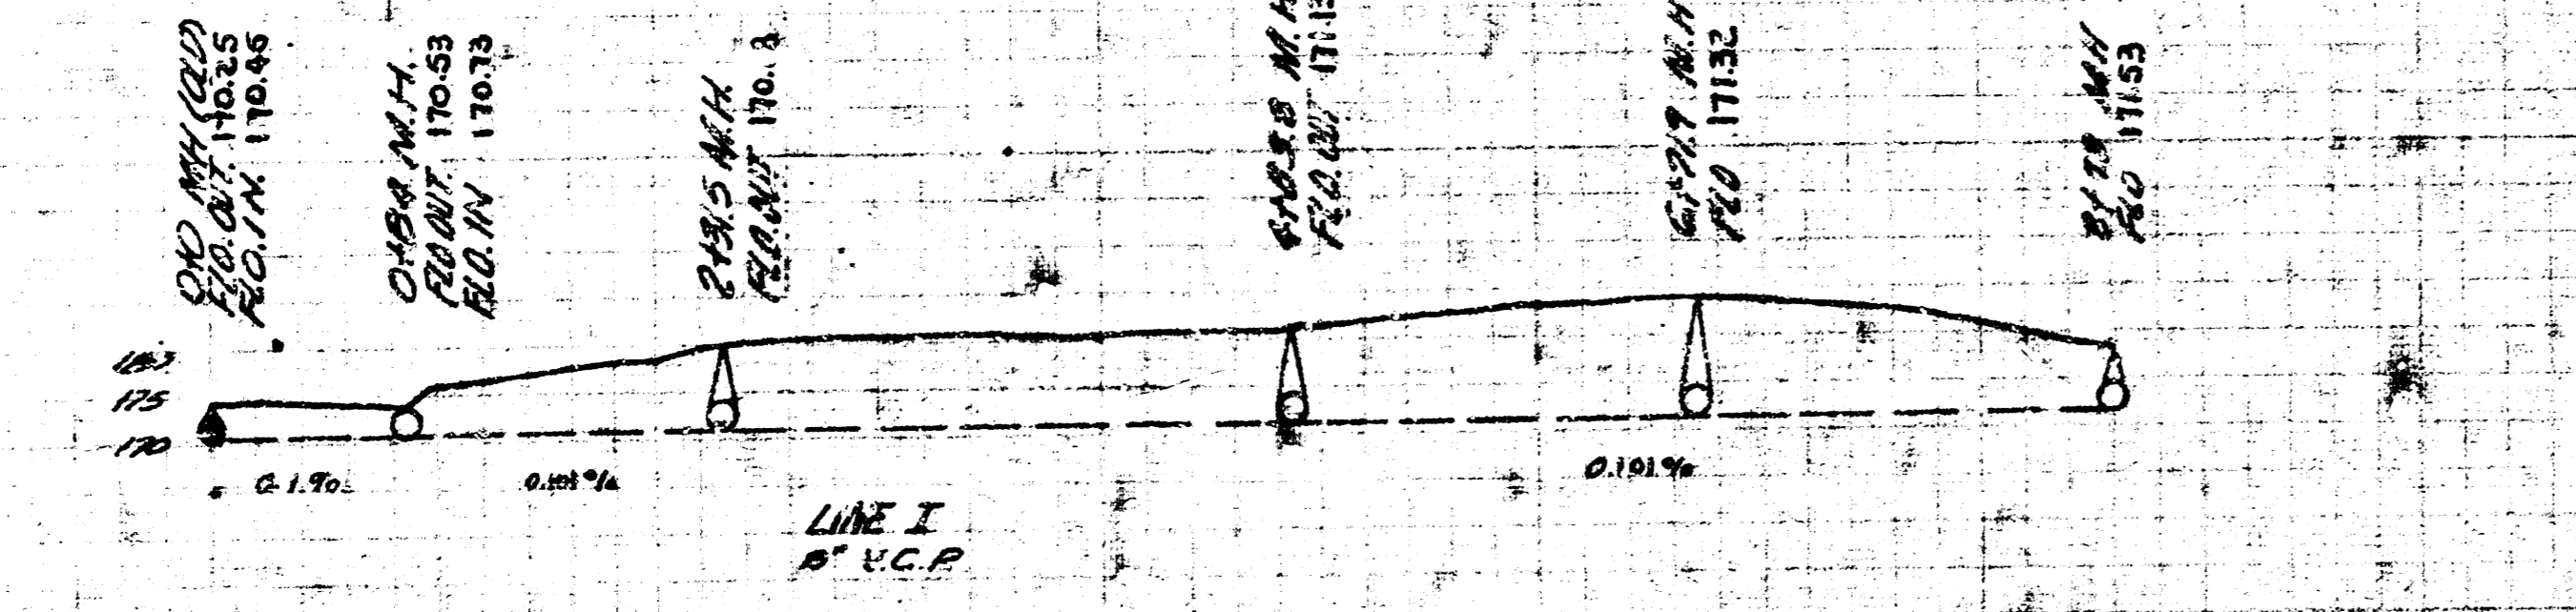

LAT. 1, DIST. E, SS 12

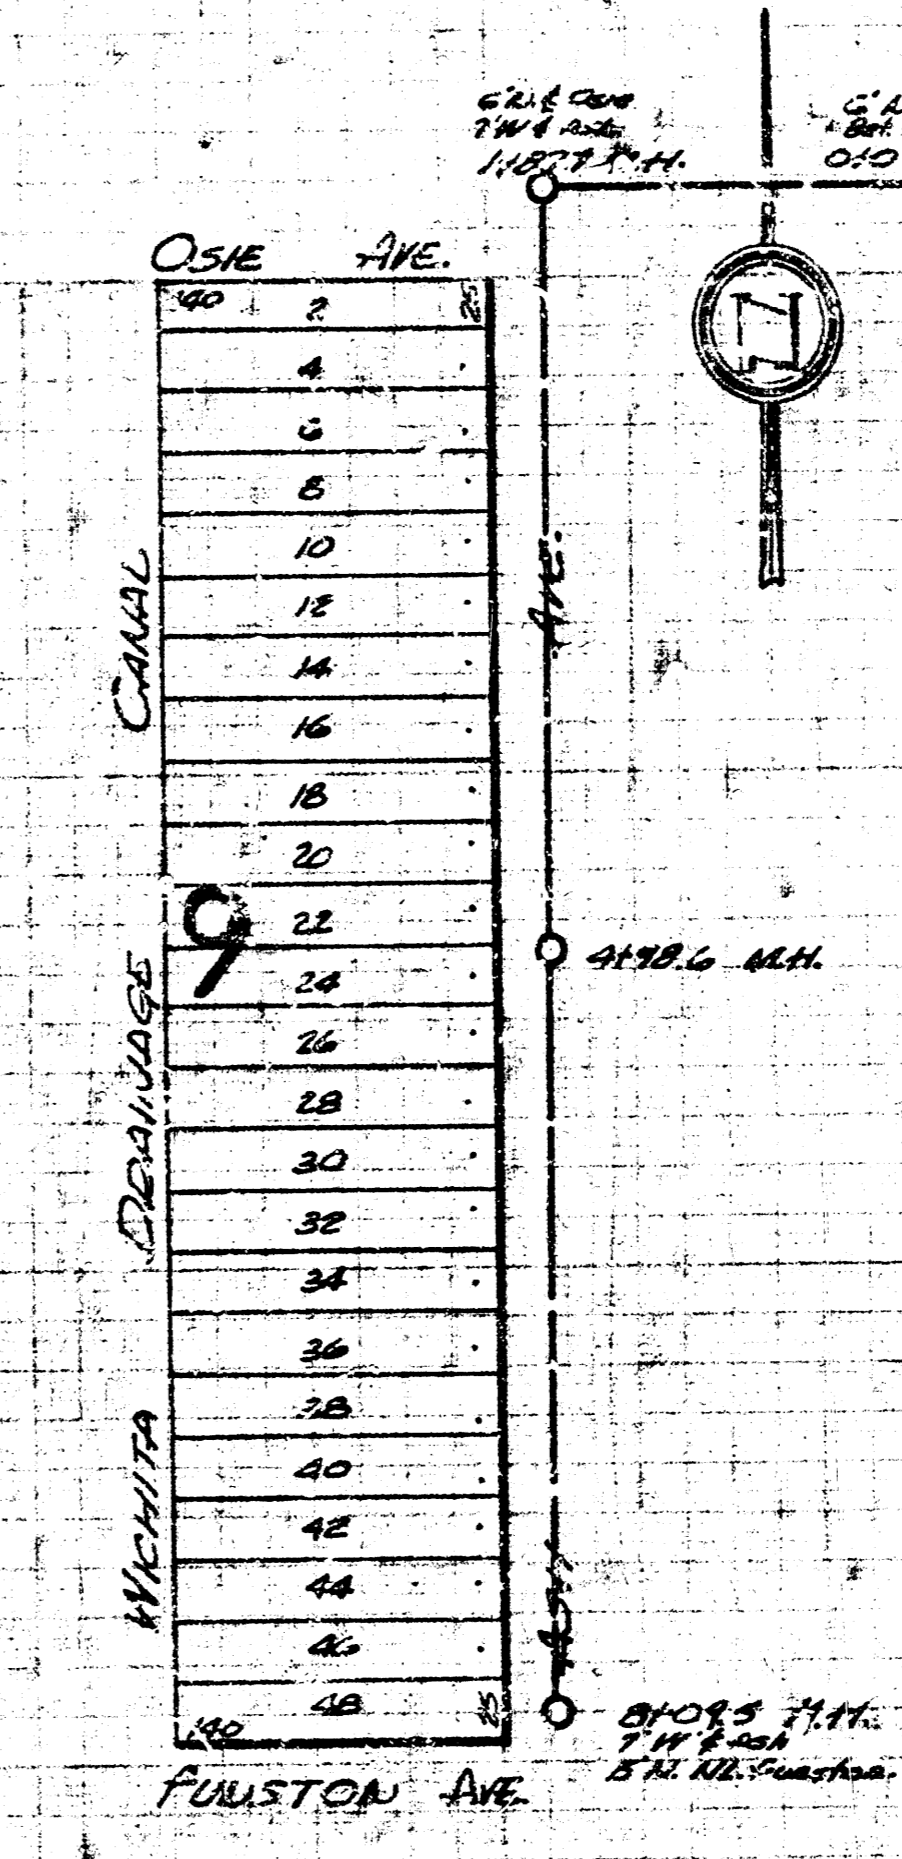

LAT. 4, DIST. AS. SS 12
 LAT. 5, DIST. E, SS 12
 CITY OF WICHITA, KANSAS
 L. K. WATTS CITY ENGINEER
 NOV. 1942 FROM NO. CTE-30