


B.M. Top Conc. Mon. N. Side Levy
E.L. Present Canal El. 103.05

B.M. North East Cor. Conc. Porch 1811 So. Ash El. 100.92

SCALE 1" = 4 FT. Vert.
1" = 80 FT. Horiz.

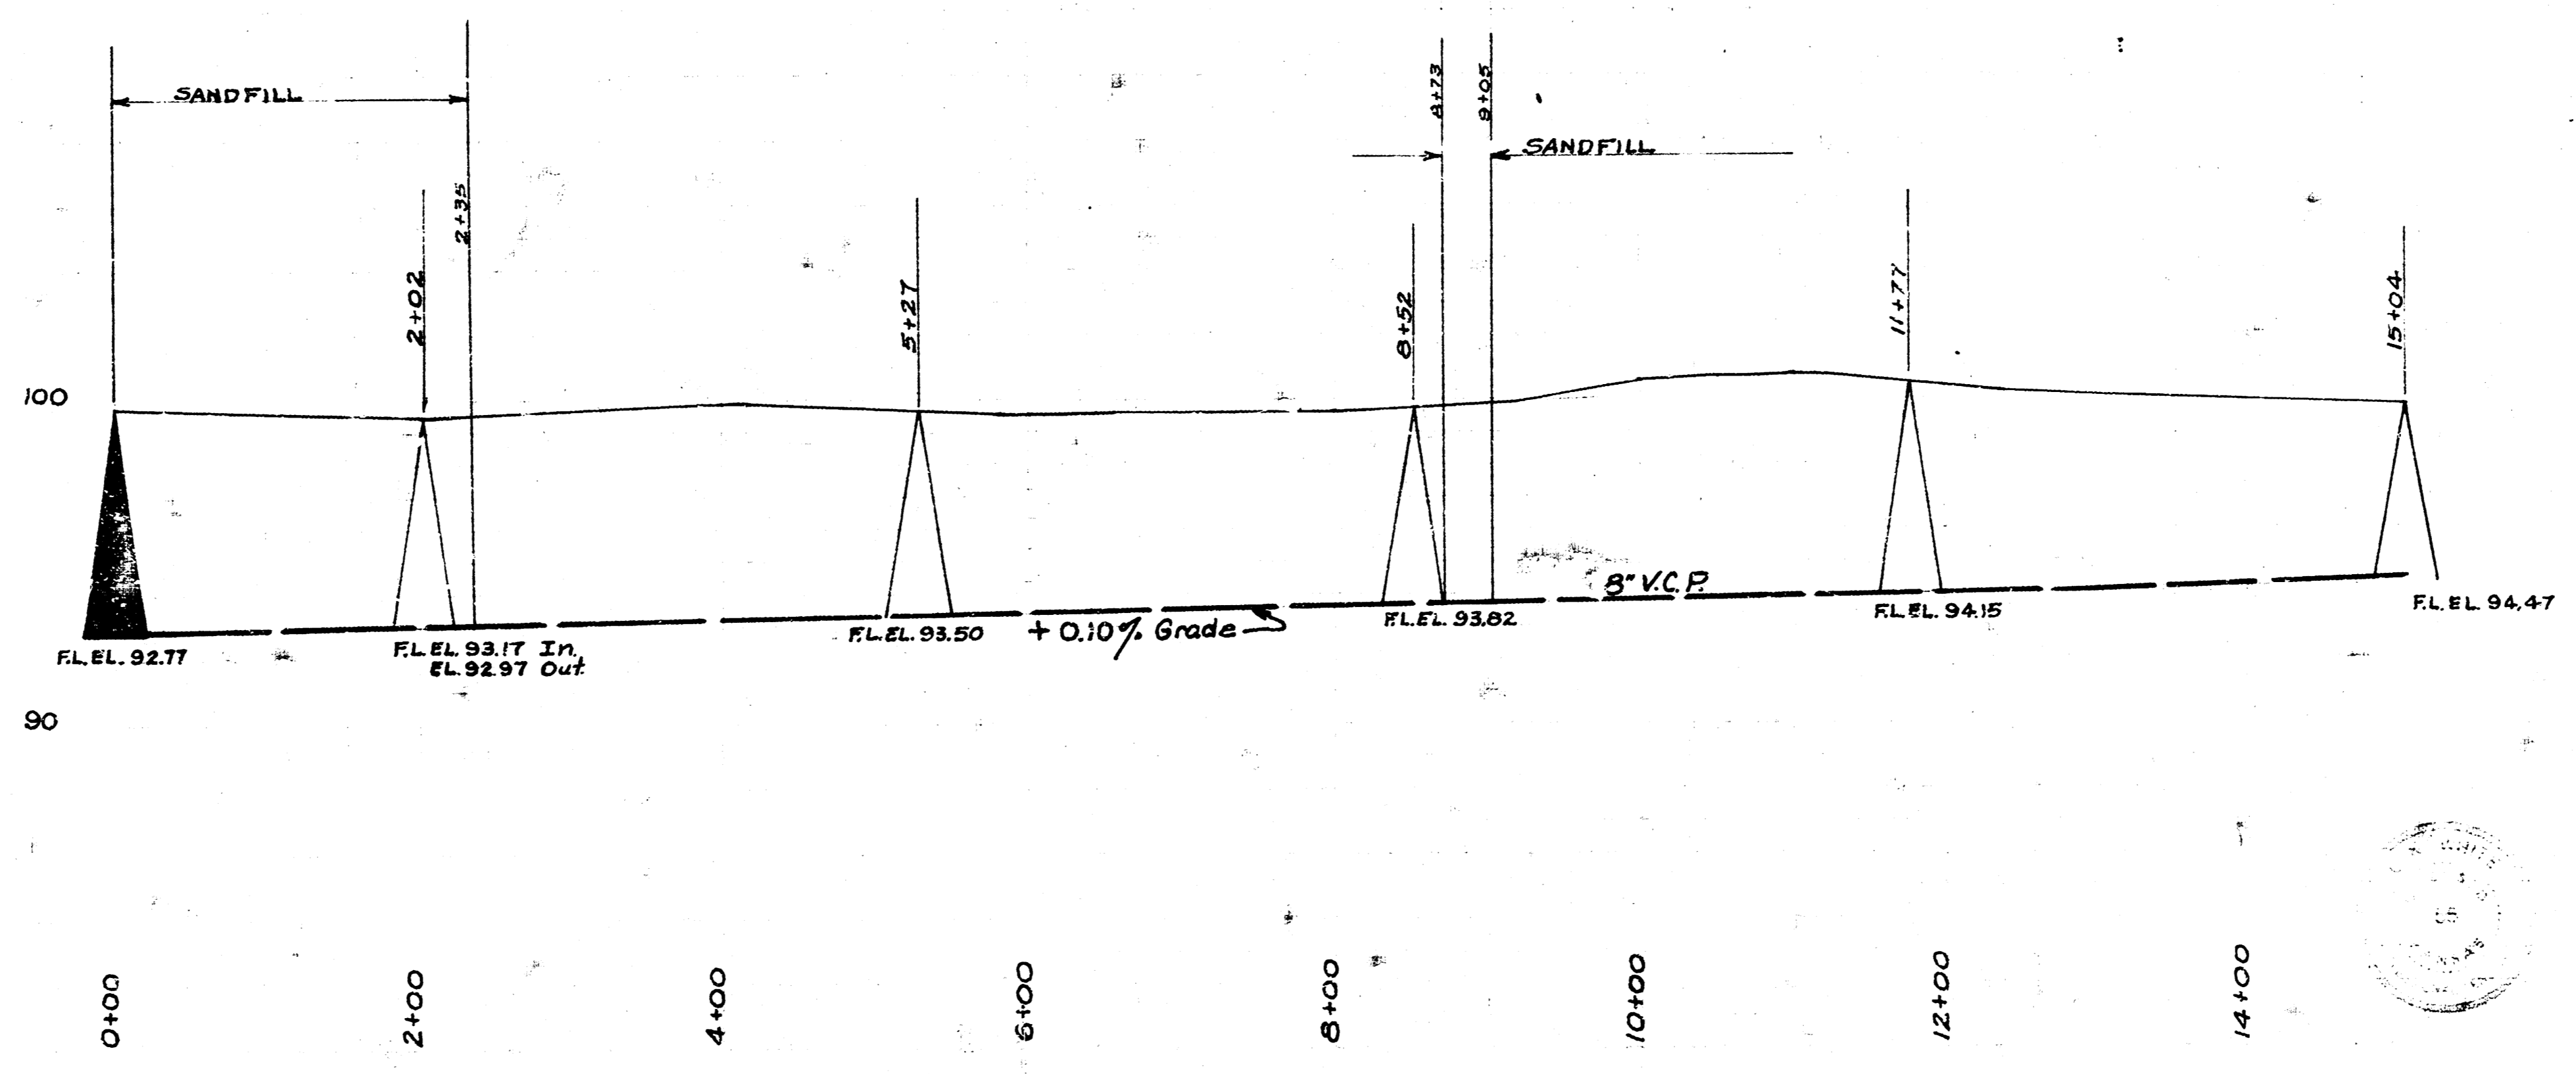

LAT. 16-A.S. MAIN J2
CITY OF WICHITA, KANSAS
L.K. WHITE CITY ENGINEER
30 January 1951
Proj. C-20-74