
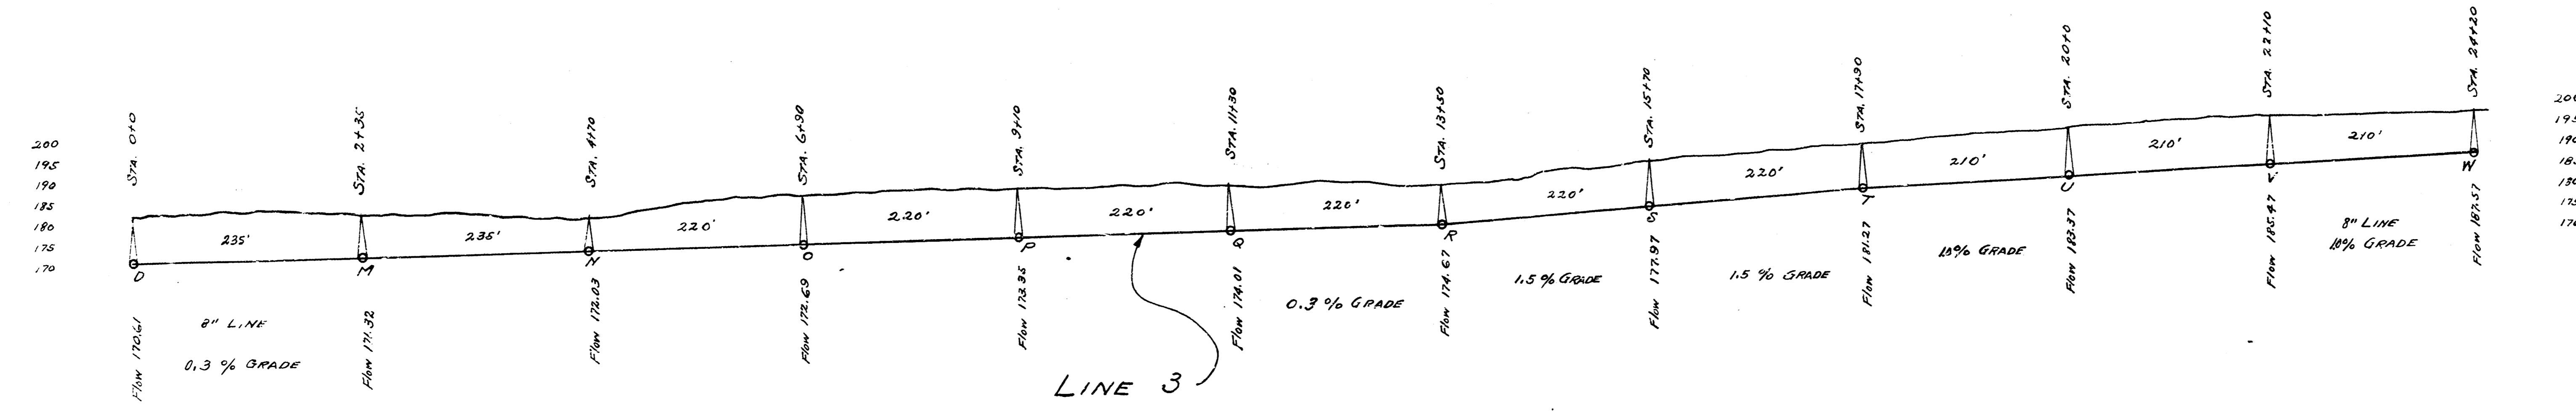
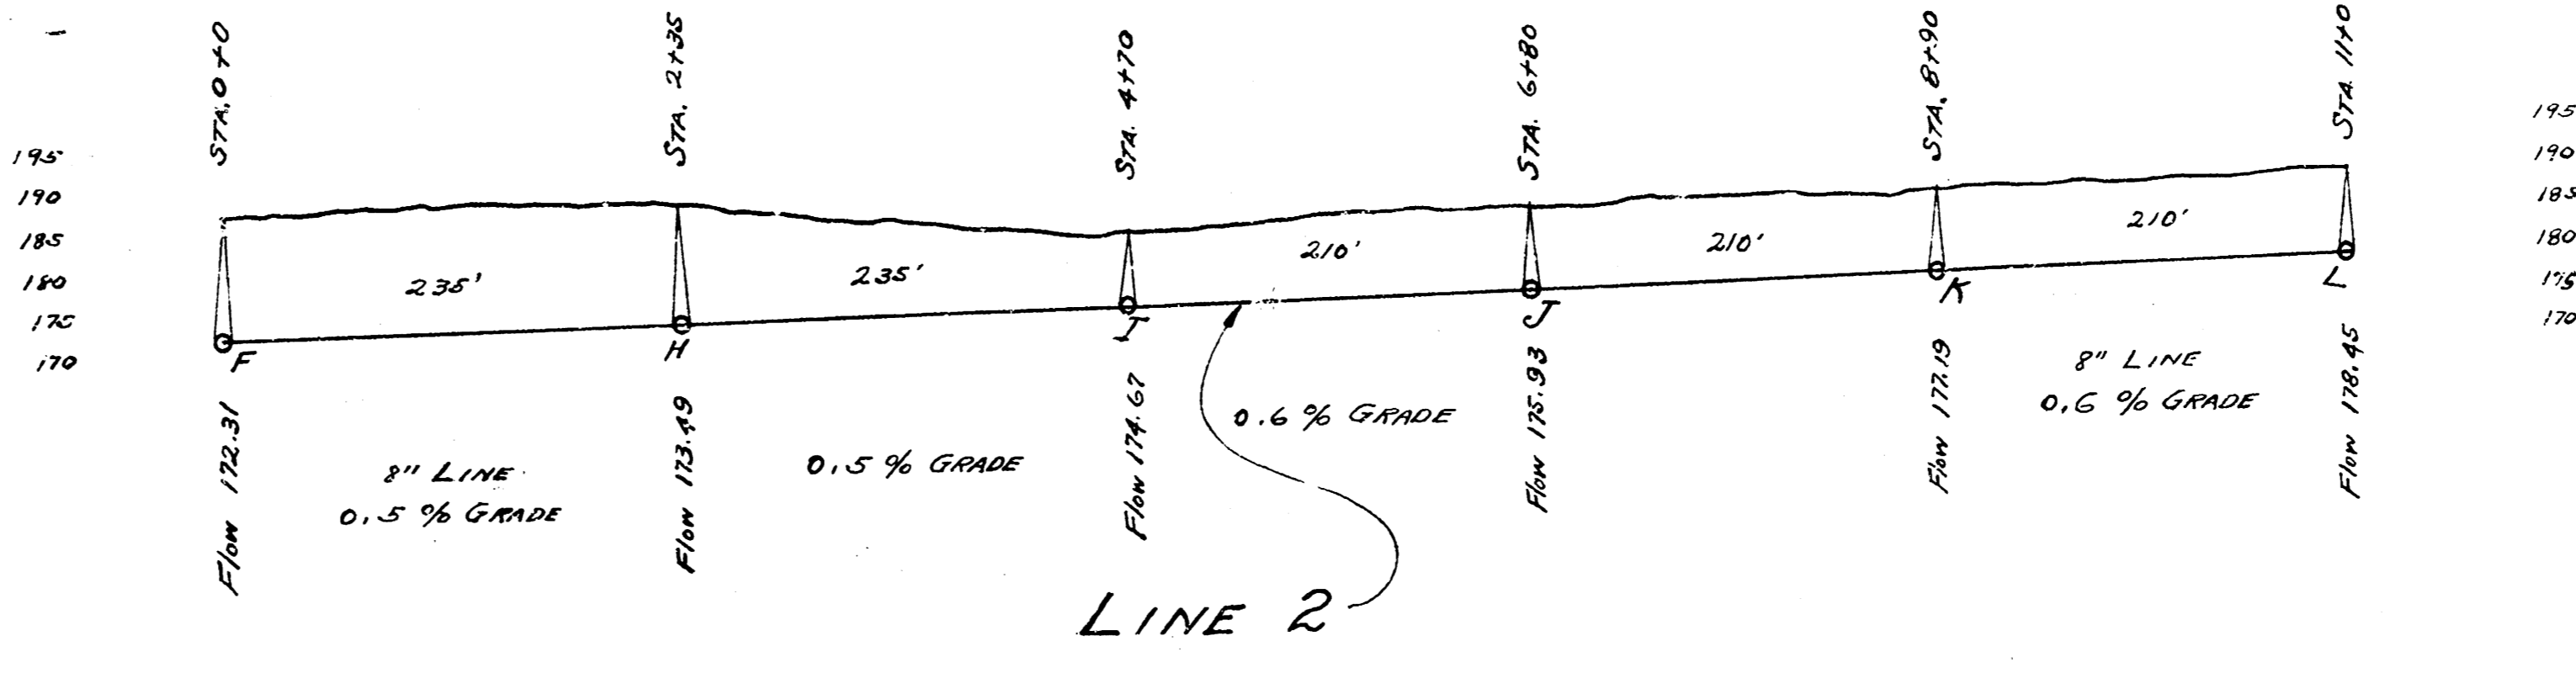


B.M. 177.92. Top of thimble. Oliver + Central.

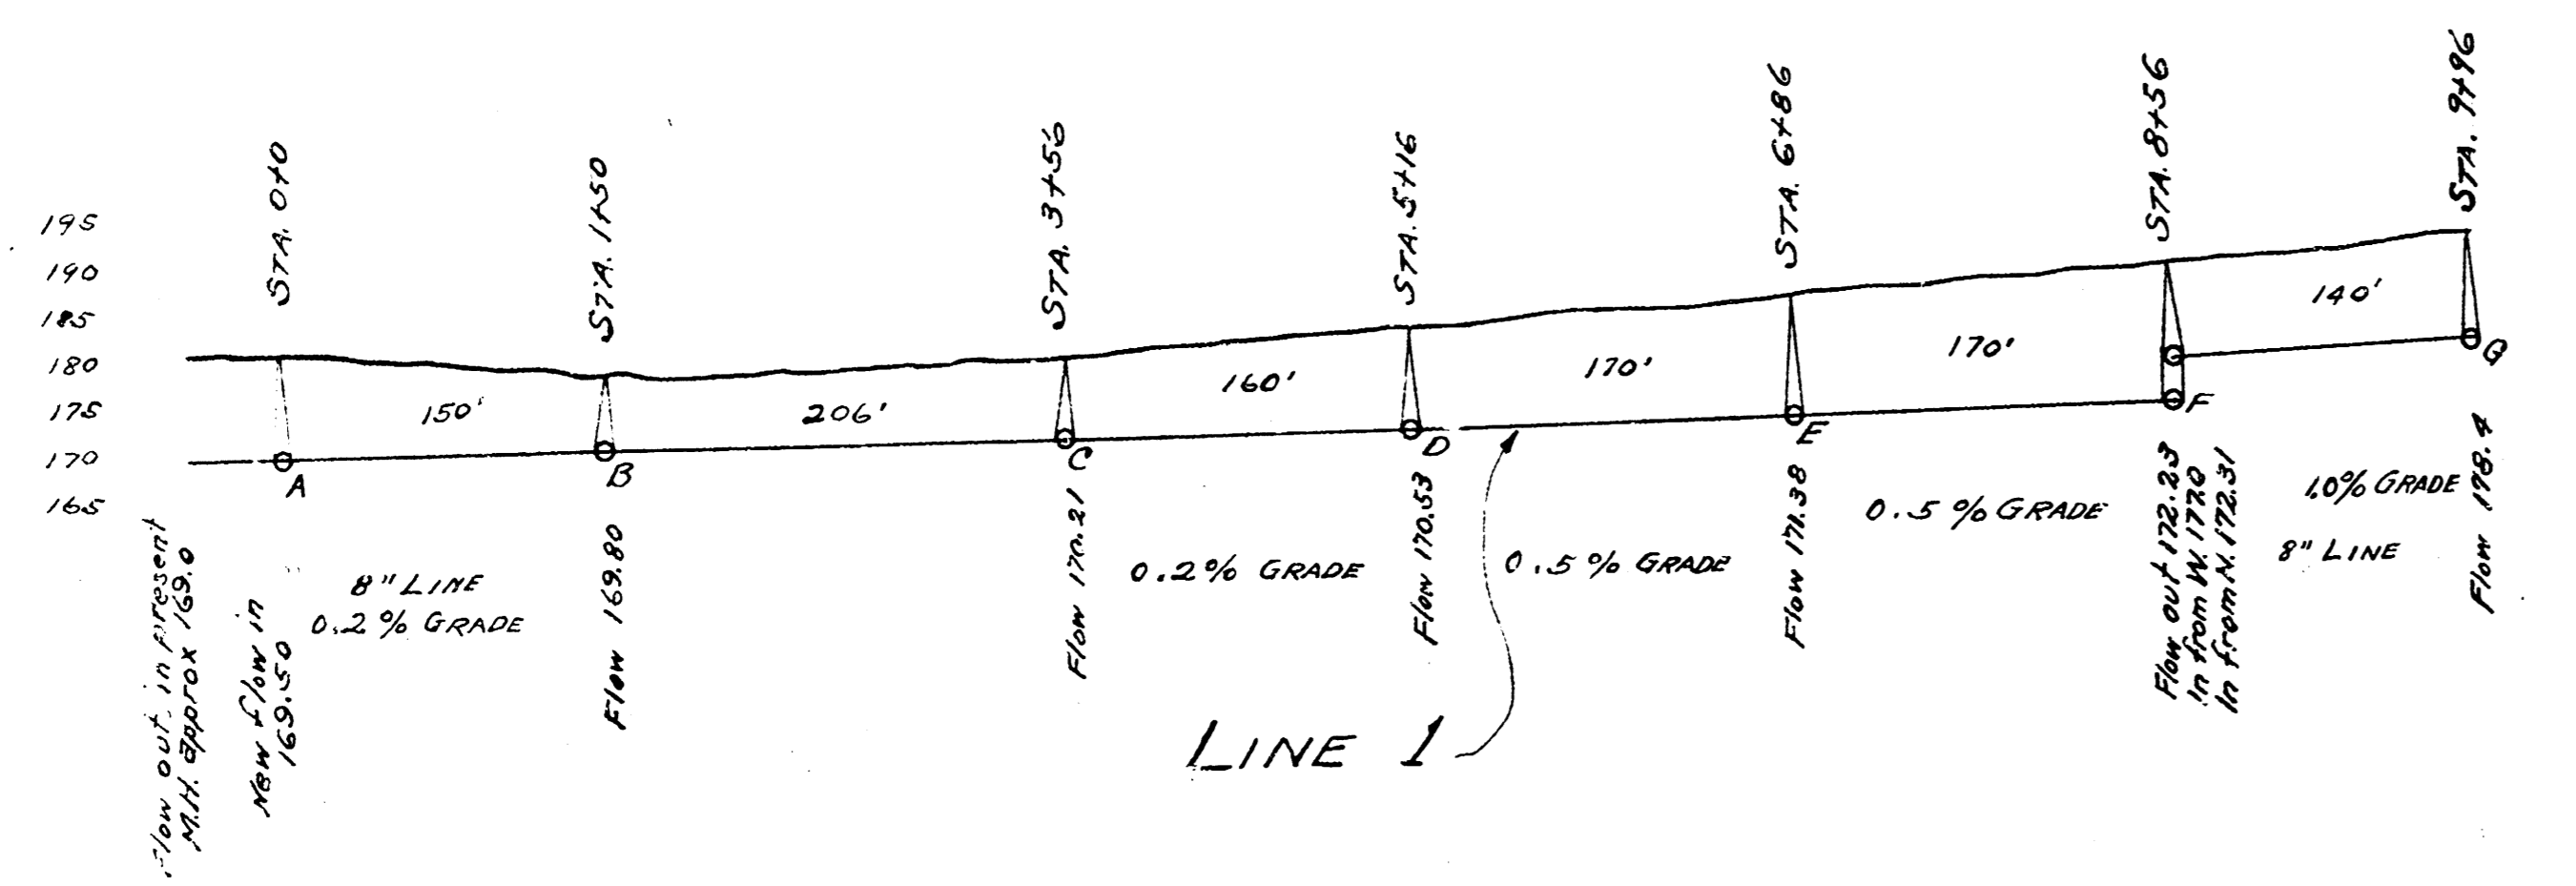

LAT. 1- DIST. D- S.S. No. 12