
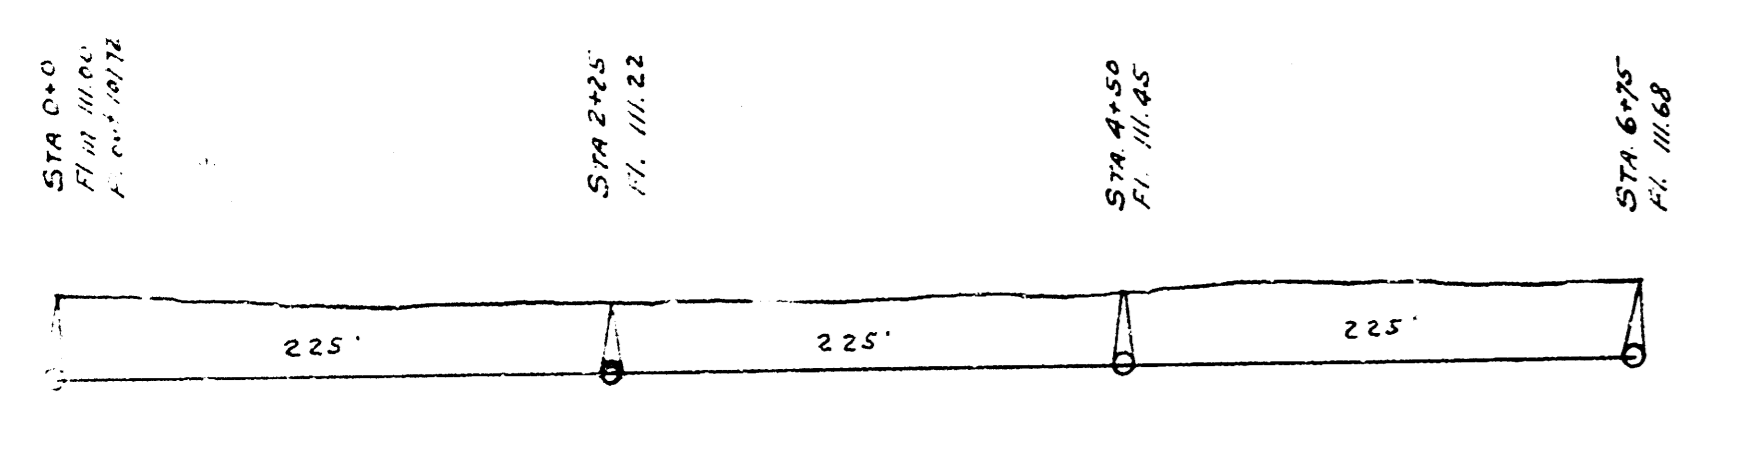
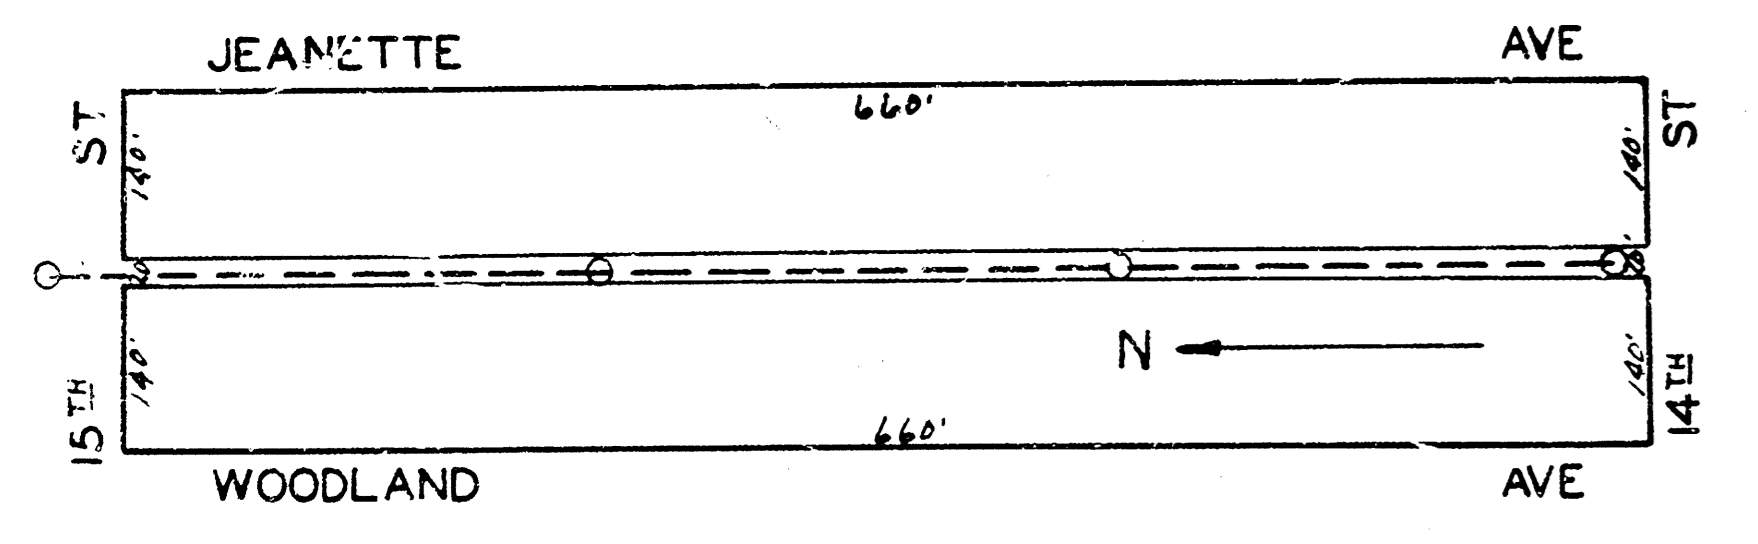
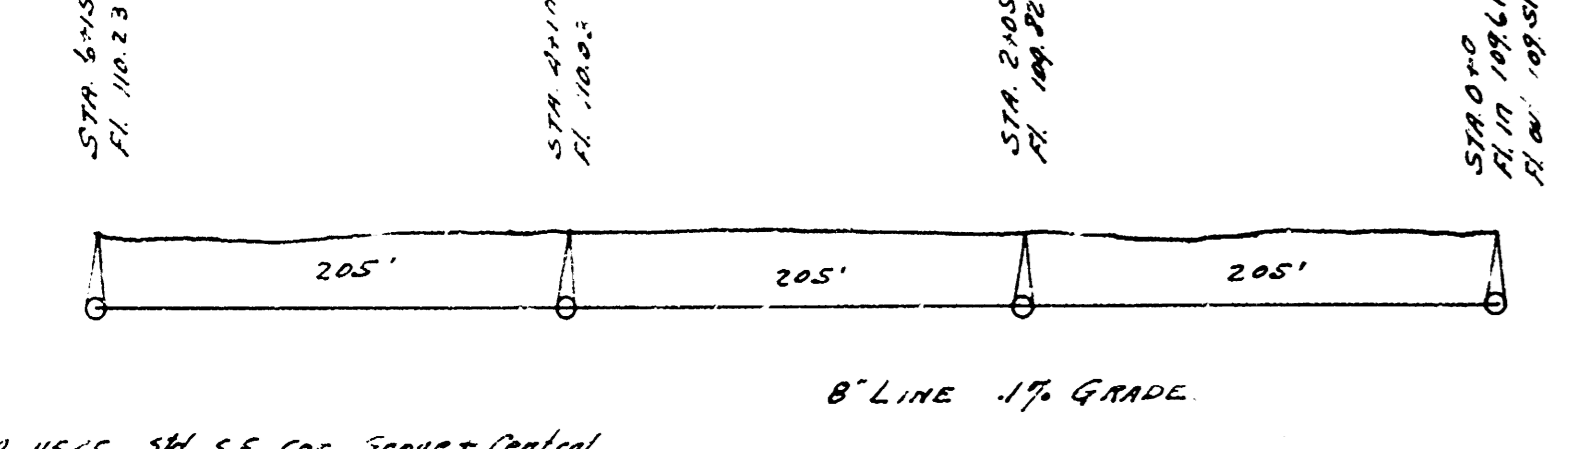
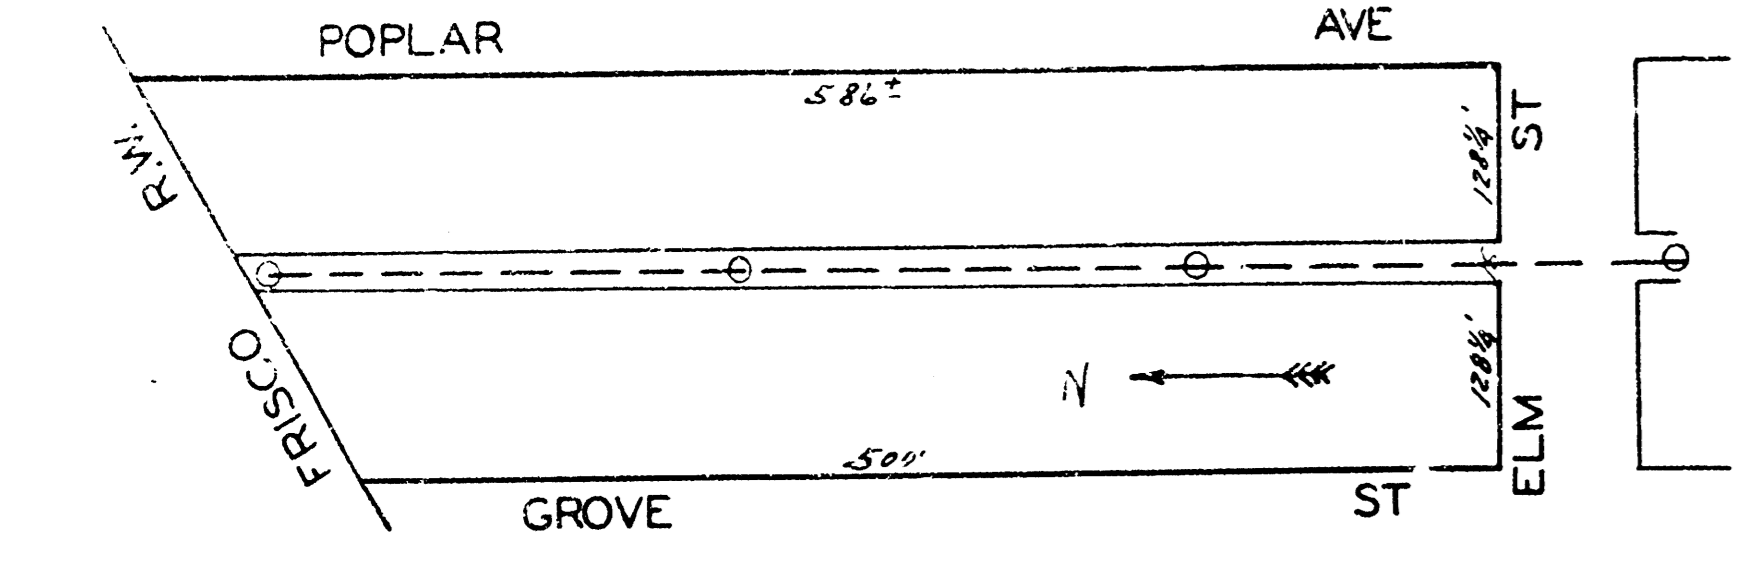
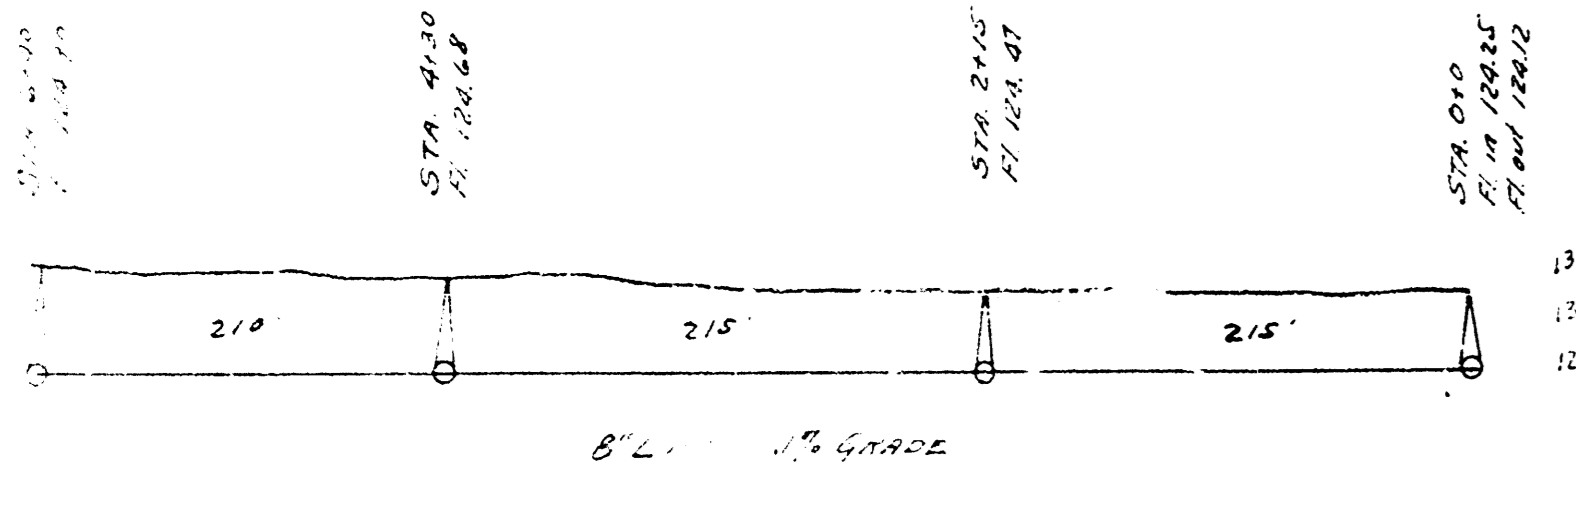


B.M. 12125 C in Chapel of appx. 1/2 mi. S. of
 B.M. 12025 E on E. end of S.E. 1/4 sec. 20. Market








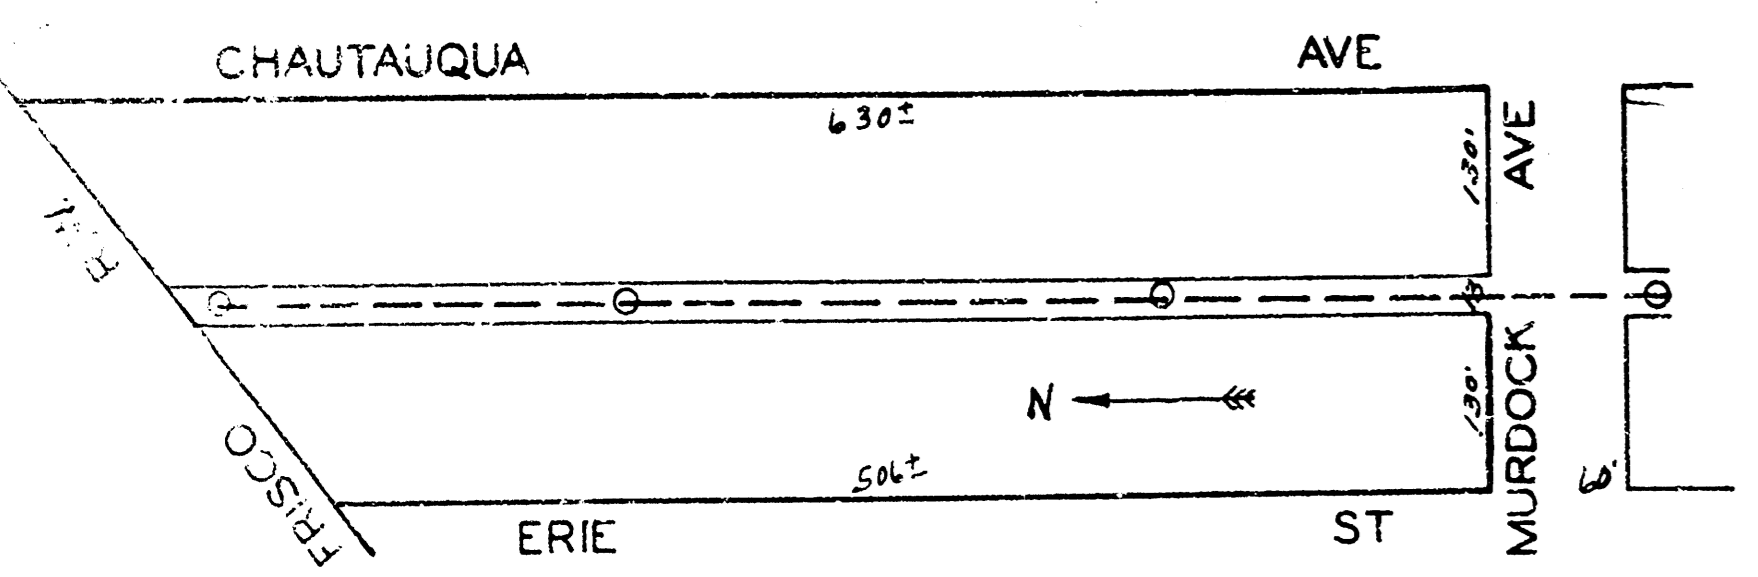


B.M. 11940 in Keller's oak walk north 1/2 mi. on Woodland - 15 ft
 B.M. 1243 in Leifer's oak walk east 1/2 mi. on Woodland - 14 ft

LAT. 7, DIST. D, S.S. 12.

LAT. N, DIST. R,
 S.S. 20.

LAY-OUT PLAN
 LAT. F, DIST. T, S.S. 20.

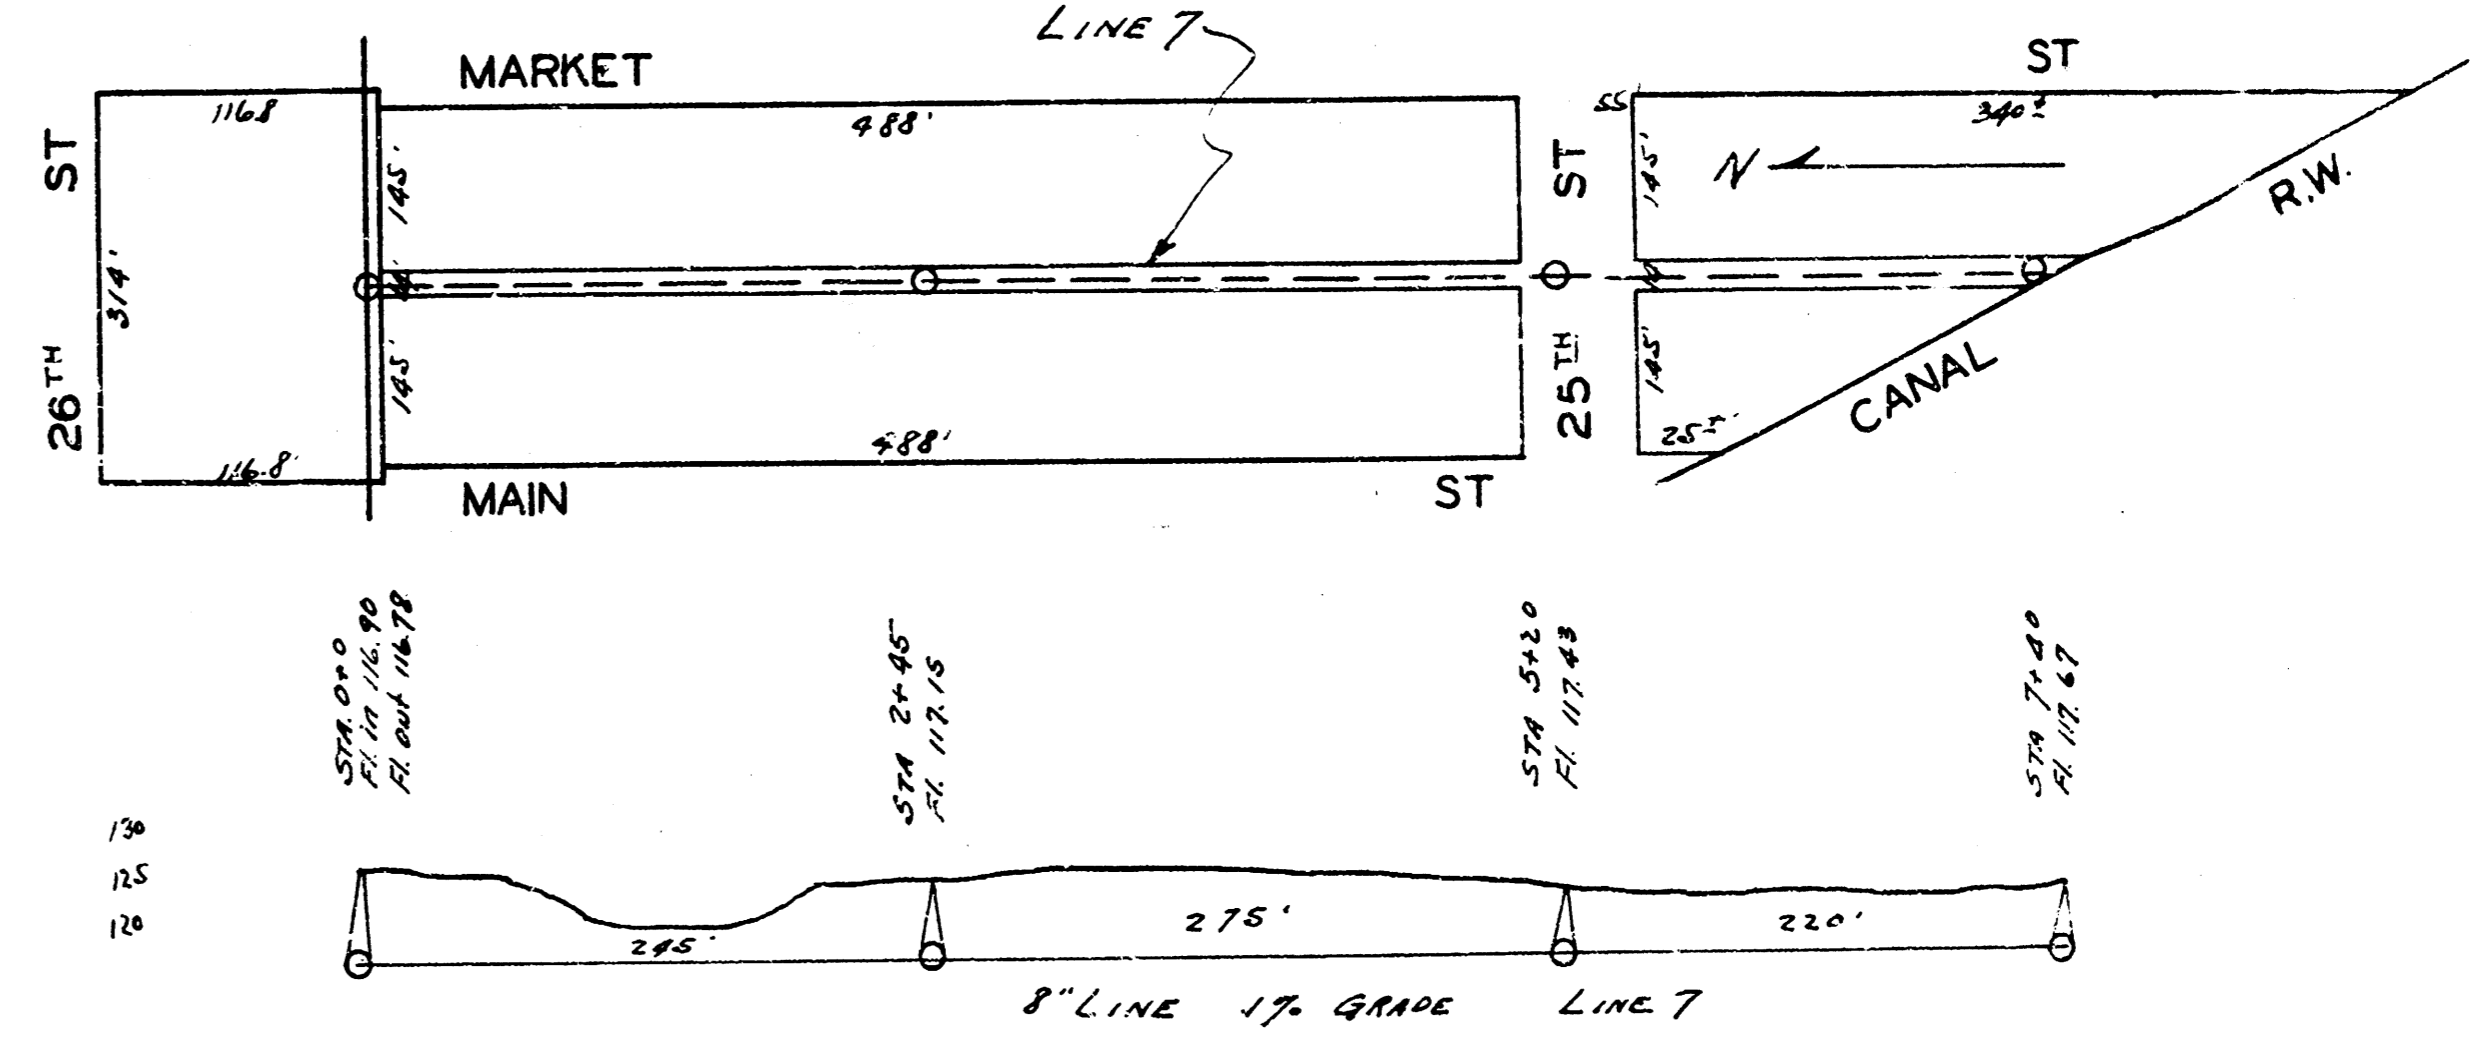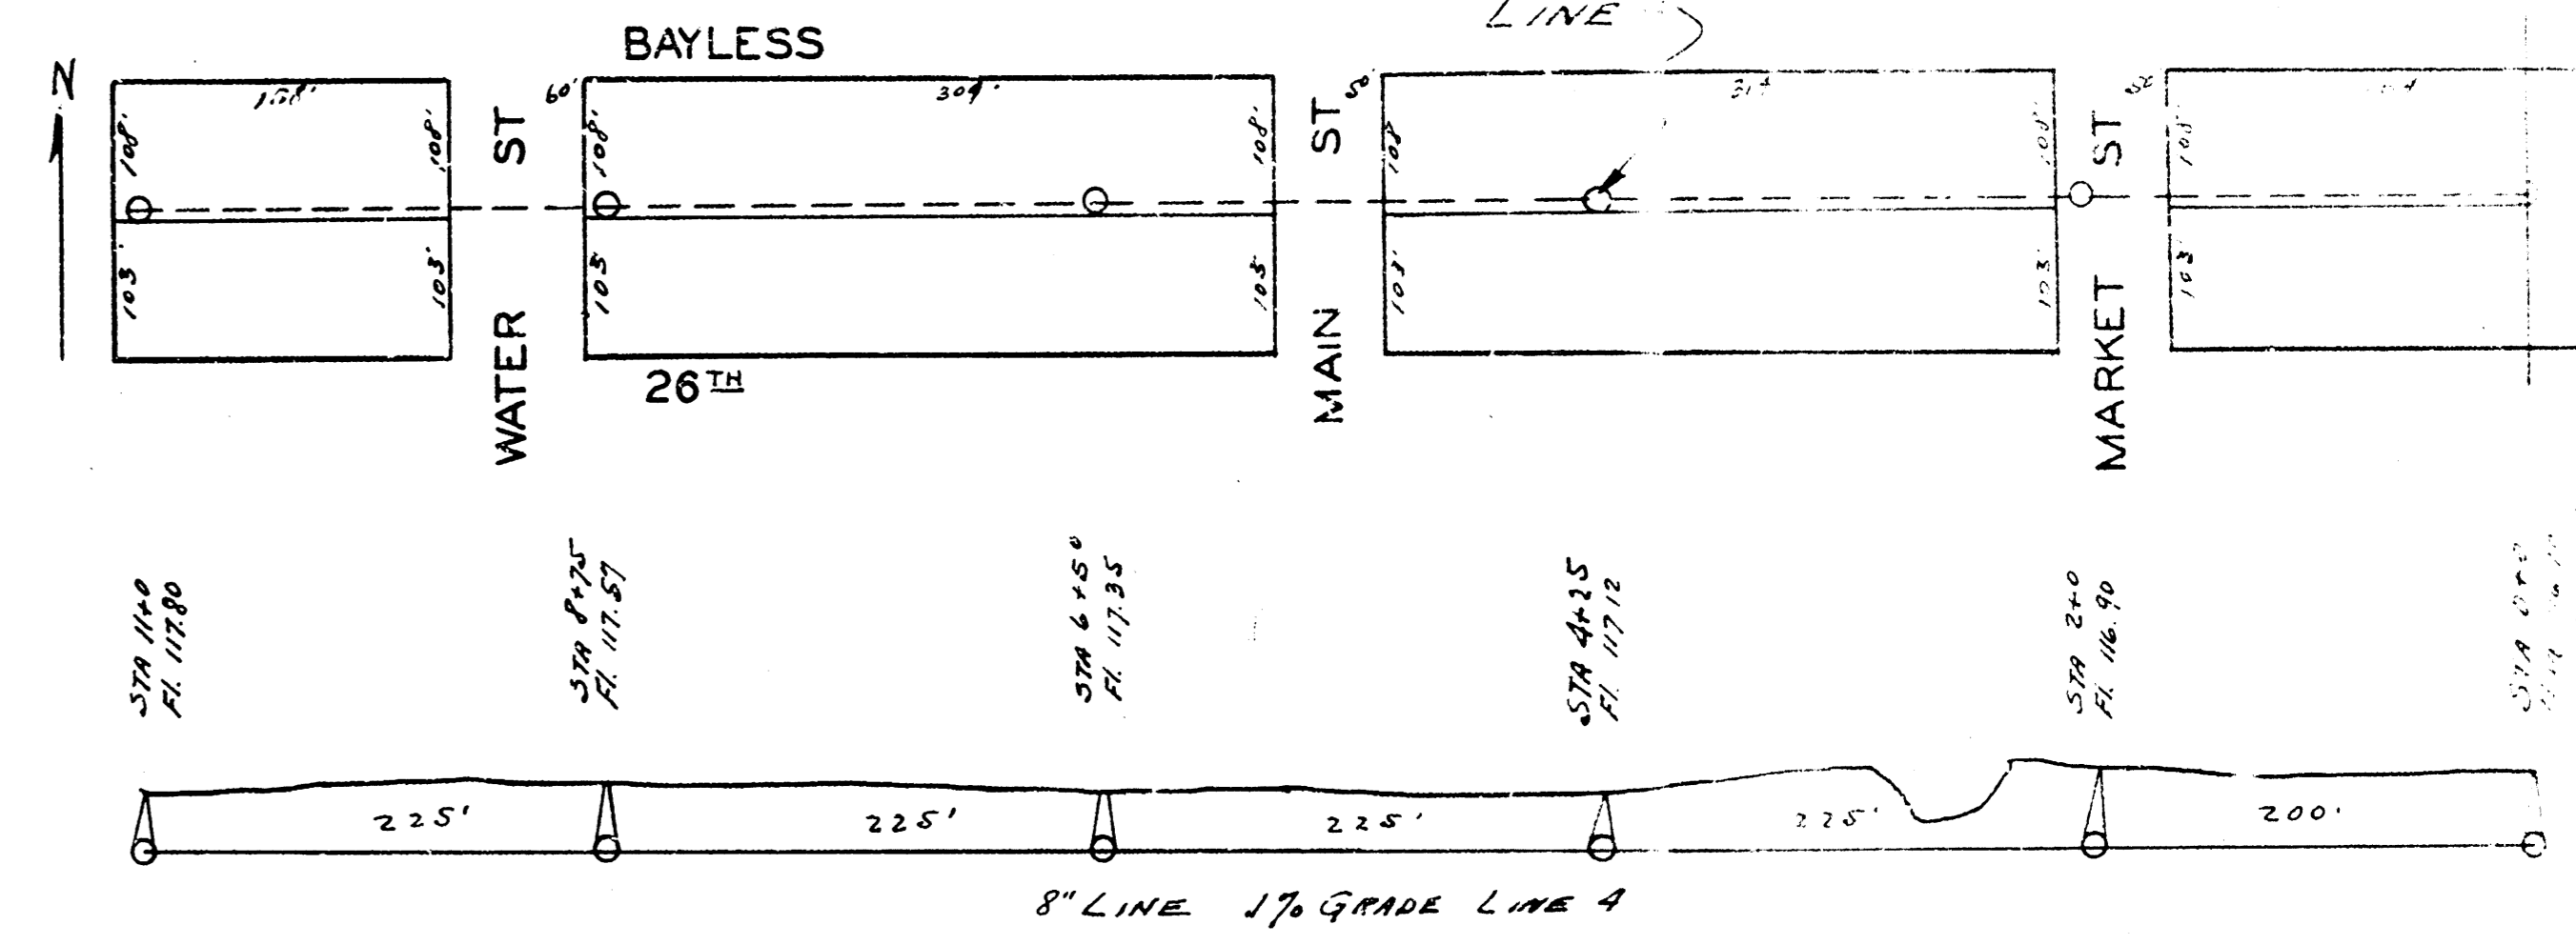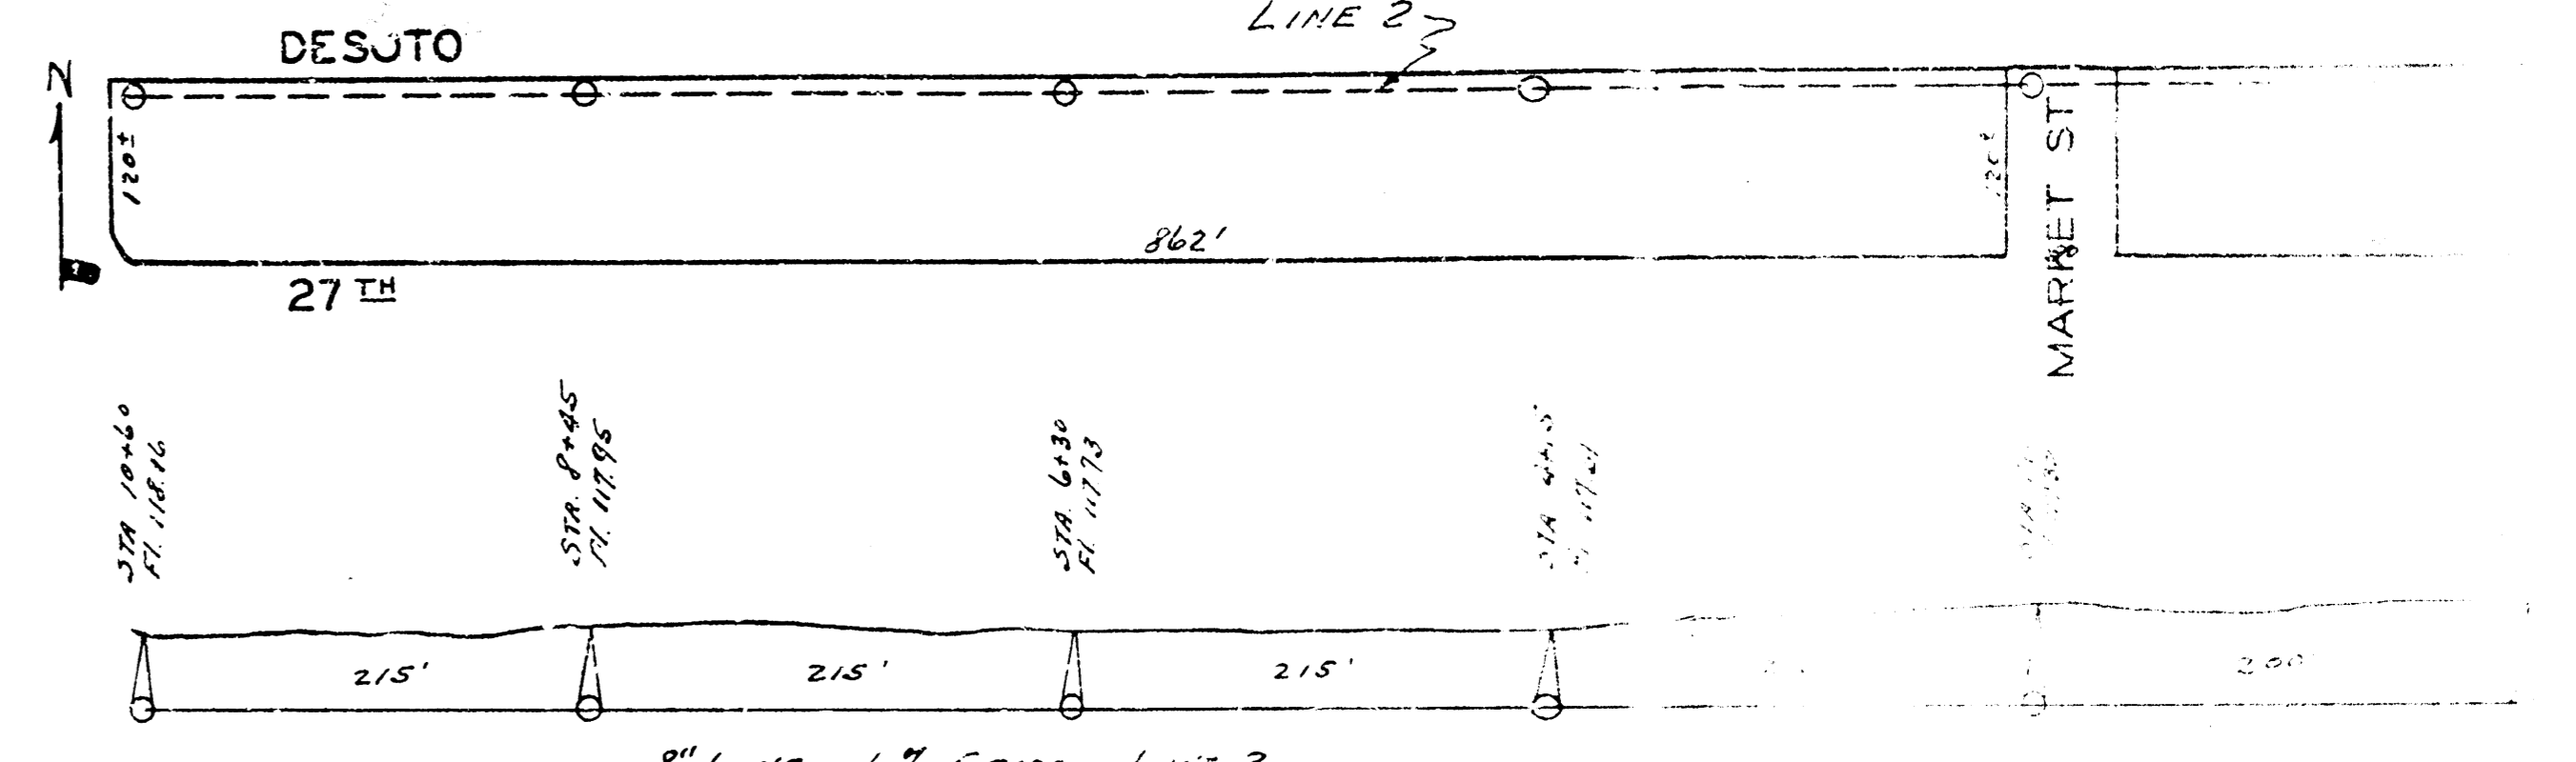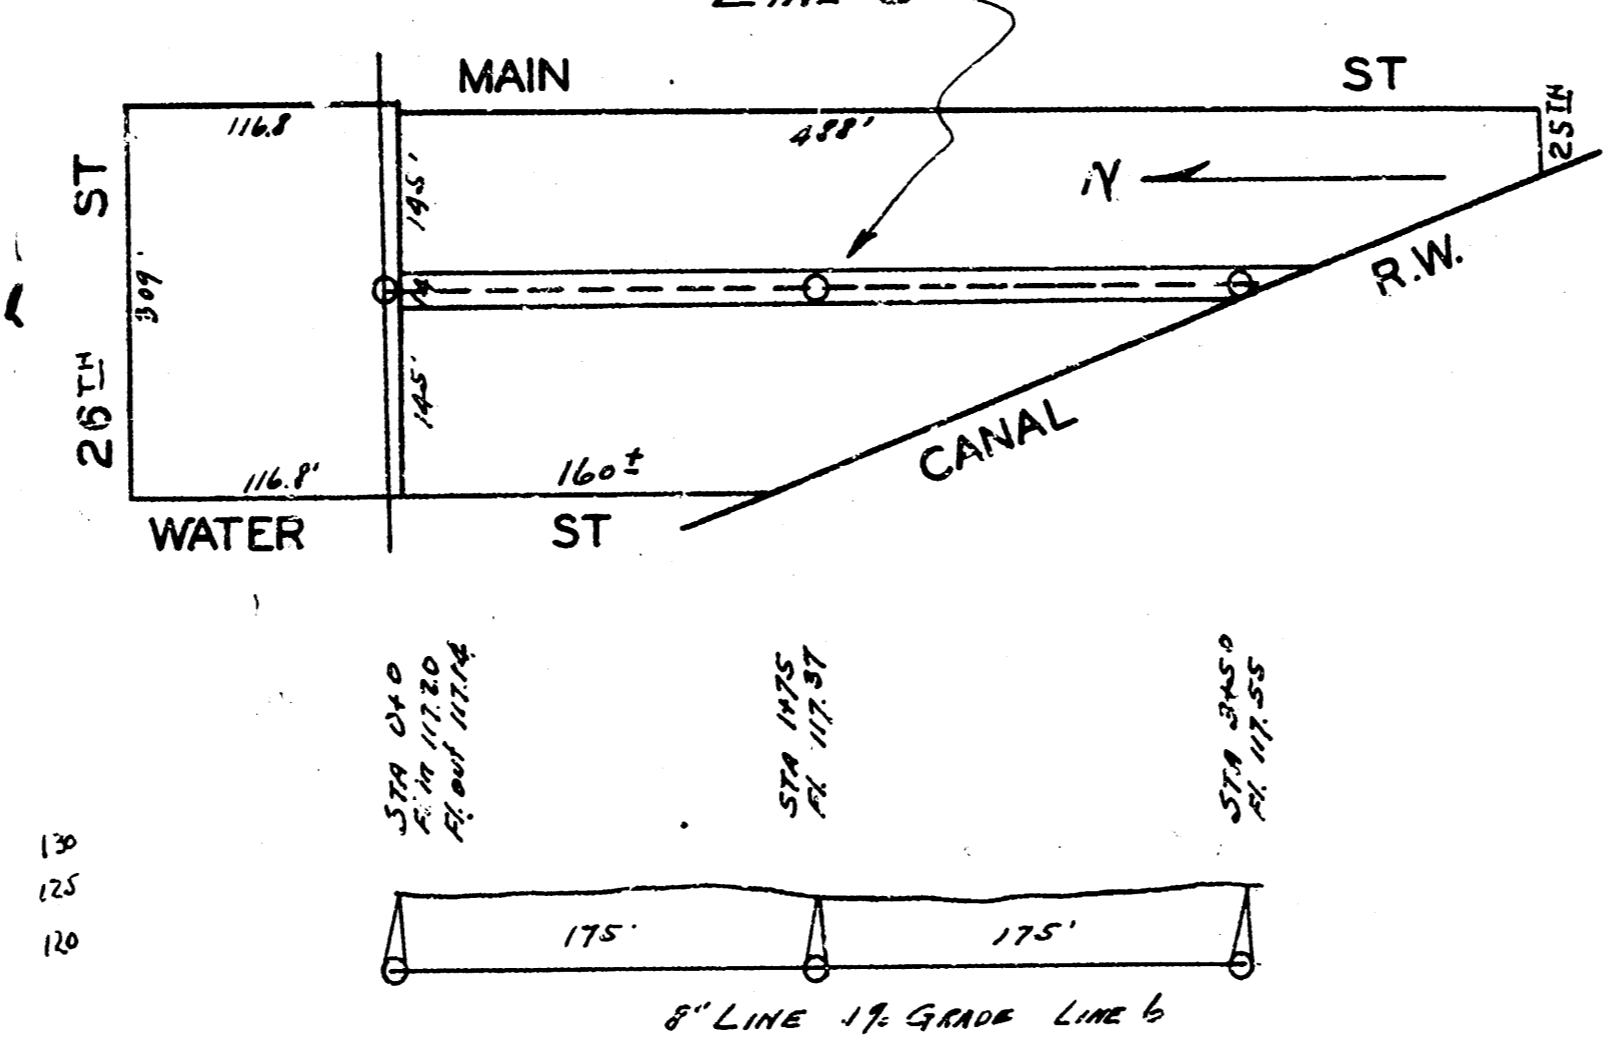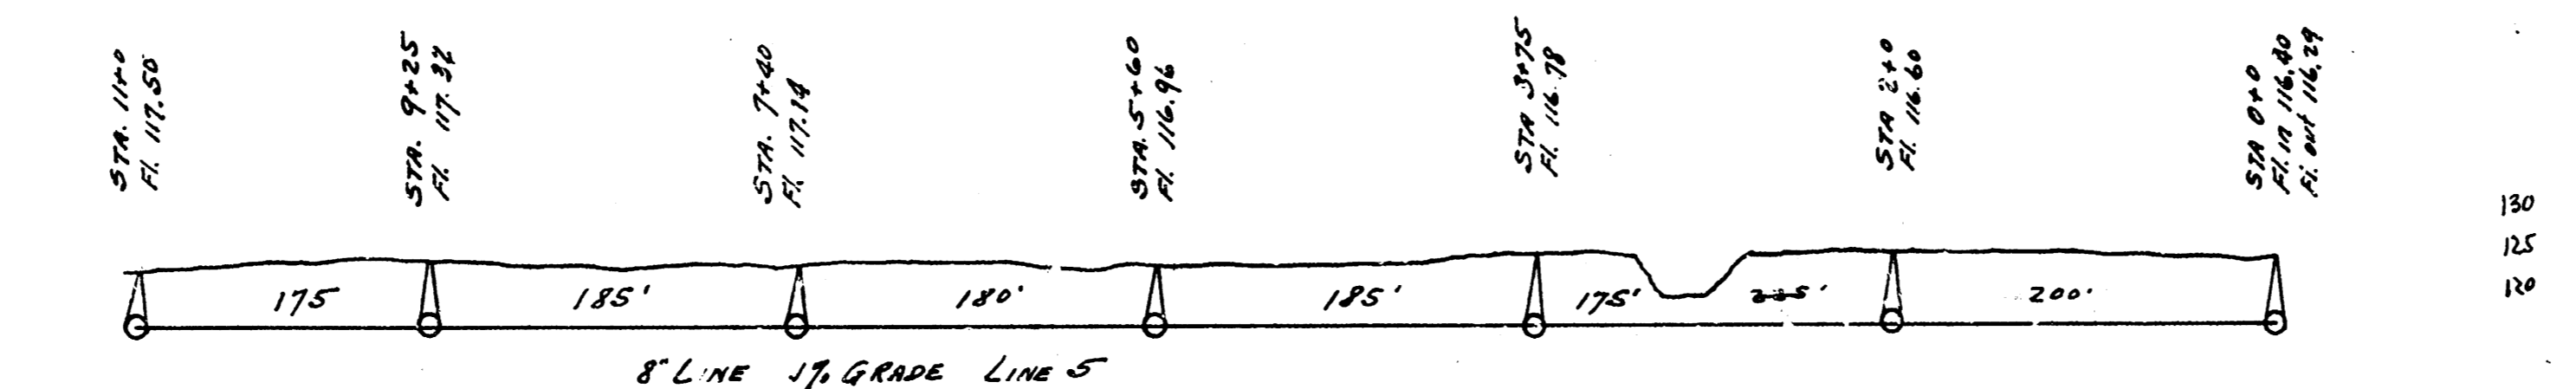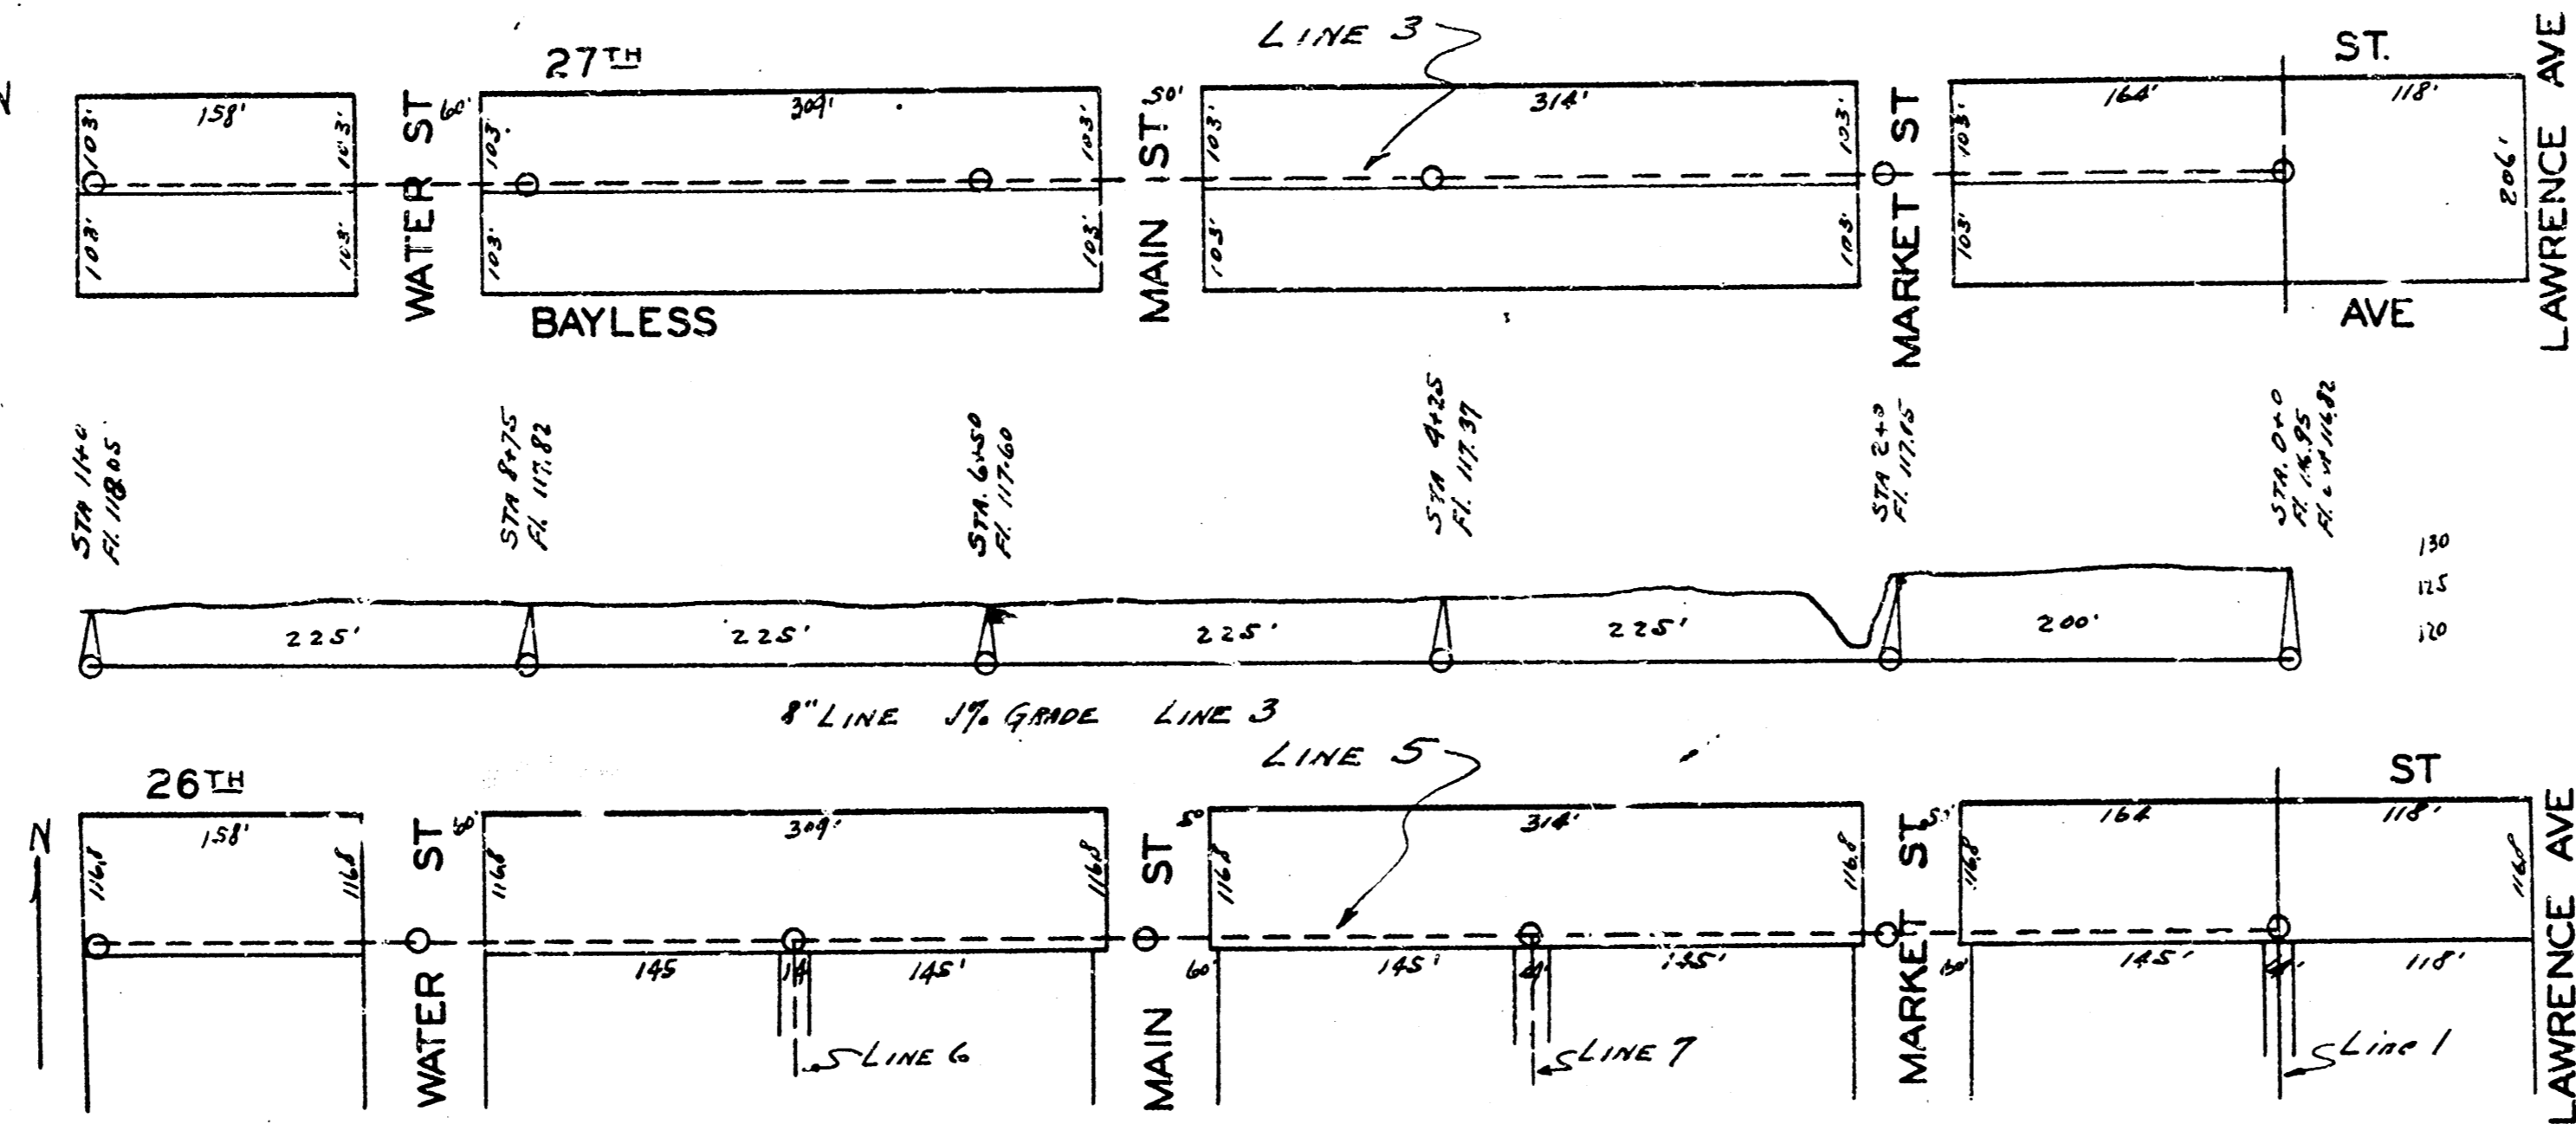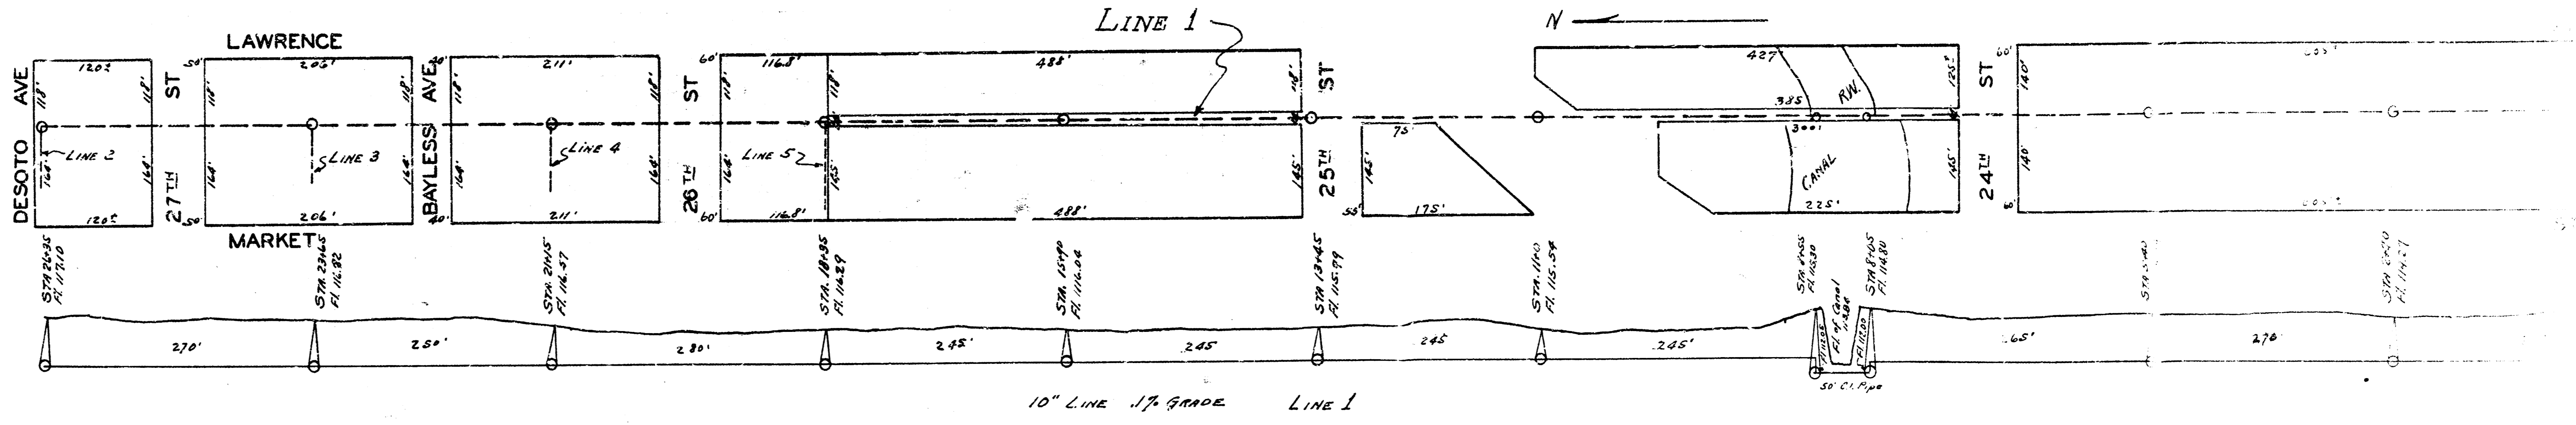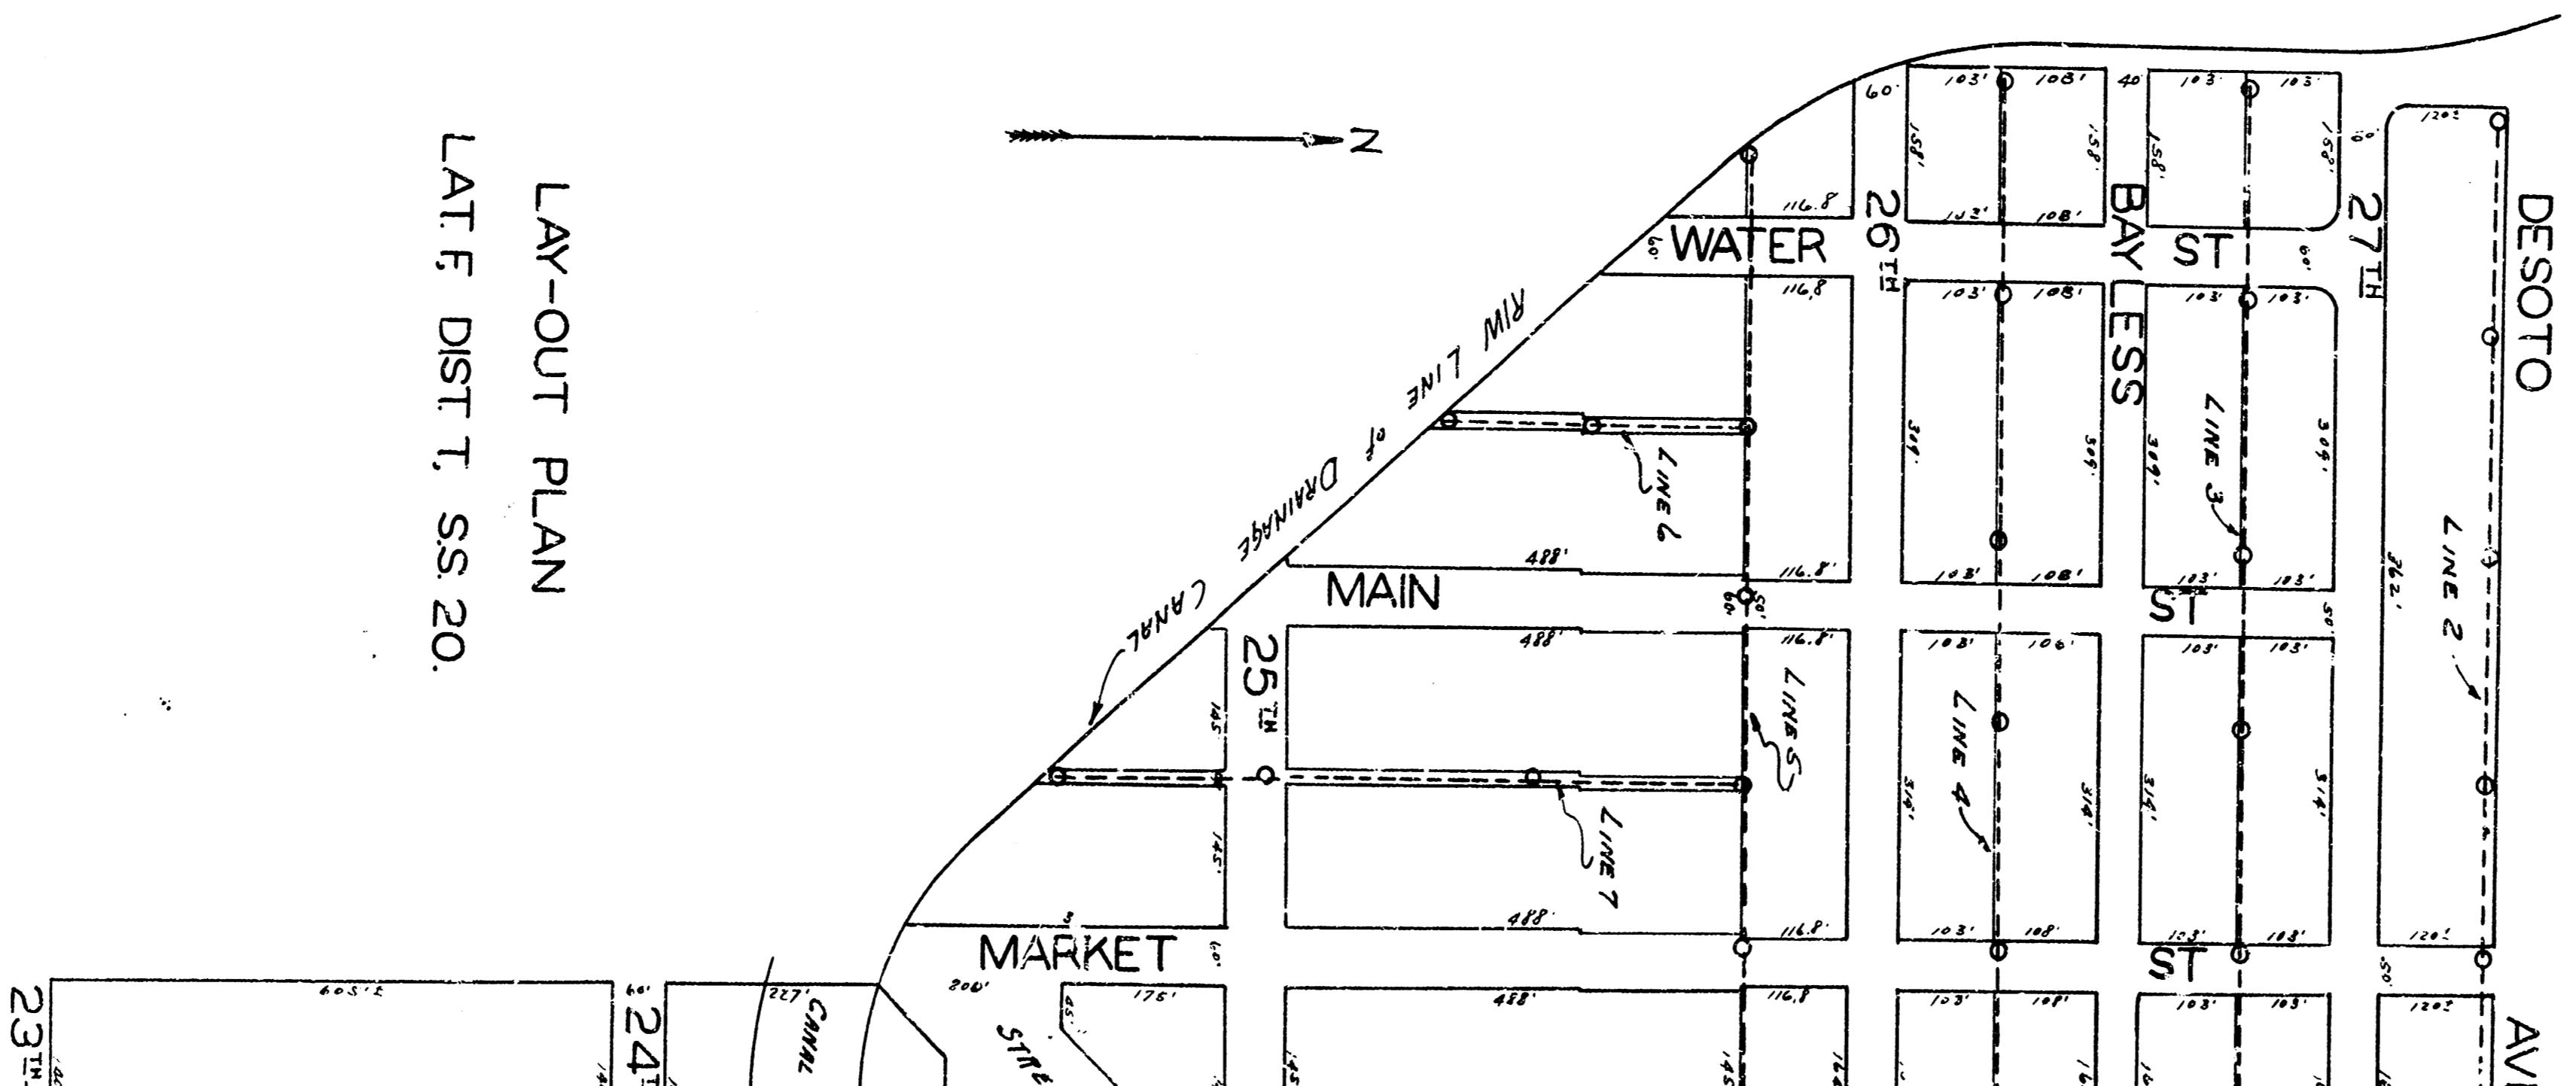

LAT. F, DIST. T,
 S.S. 20.