



B. M. 190.28 N.E. cor. step Brown Stone Front House #1123 N. Roosevelt.

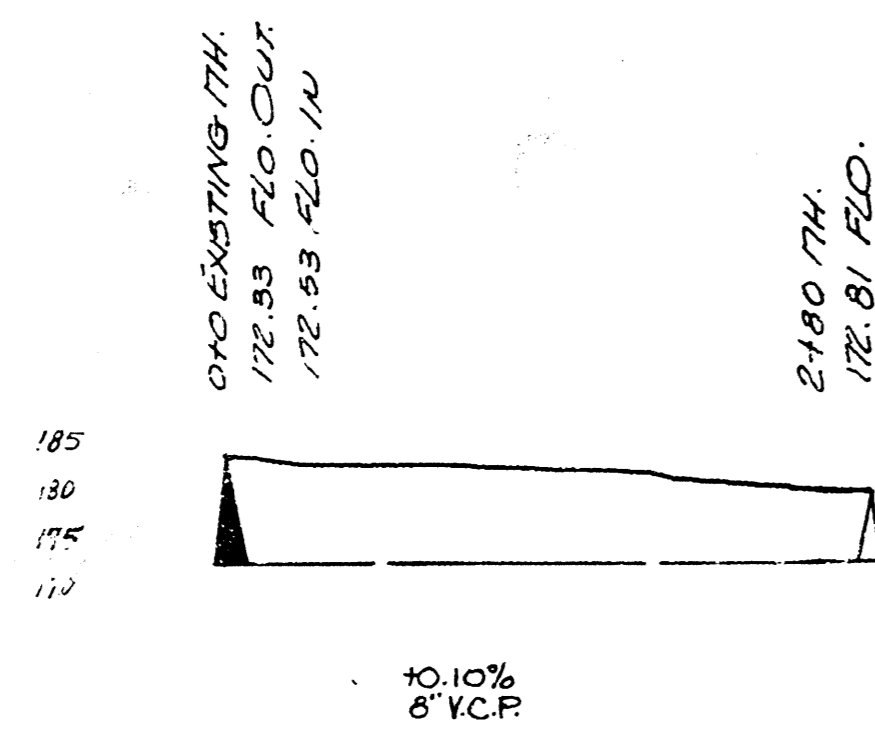

Lat. 12, Dist. D, S.S. #12

B.M. 103.25 'X' on CURB 5.5' away 8' W. W. LINE OF ERIE
B.M. 103.79 'G' IN GLOBE E END CURB 2' radius NE COR. Intersection Erie & Case.

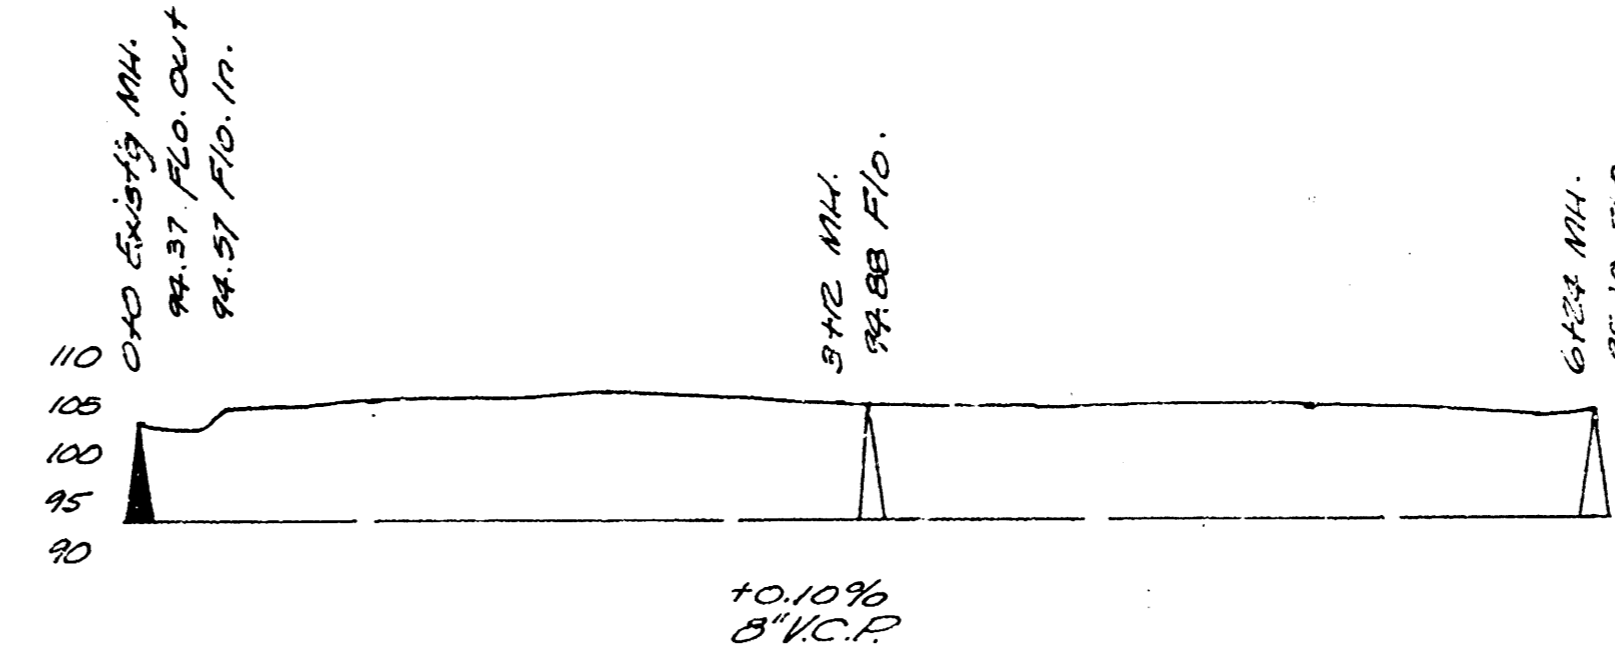

Lat. 4, Dist. Submain W. S.S. #12

Lat. 4, Dist. Submain S.S. #12
Lat. 12, Dist. D, S.S. #12
City of Wichita, Kansas
Nov. 1943, Project No. C25-40