



BM 130.52 5' in shade S. side of Jt. of 2003 No. Grove.  
 BM 117.28 Top Iron S. side 21st & Madison  
 R.M. 139.24 V.M. Cor. 5th to 1st of 2003 No. Grove.

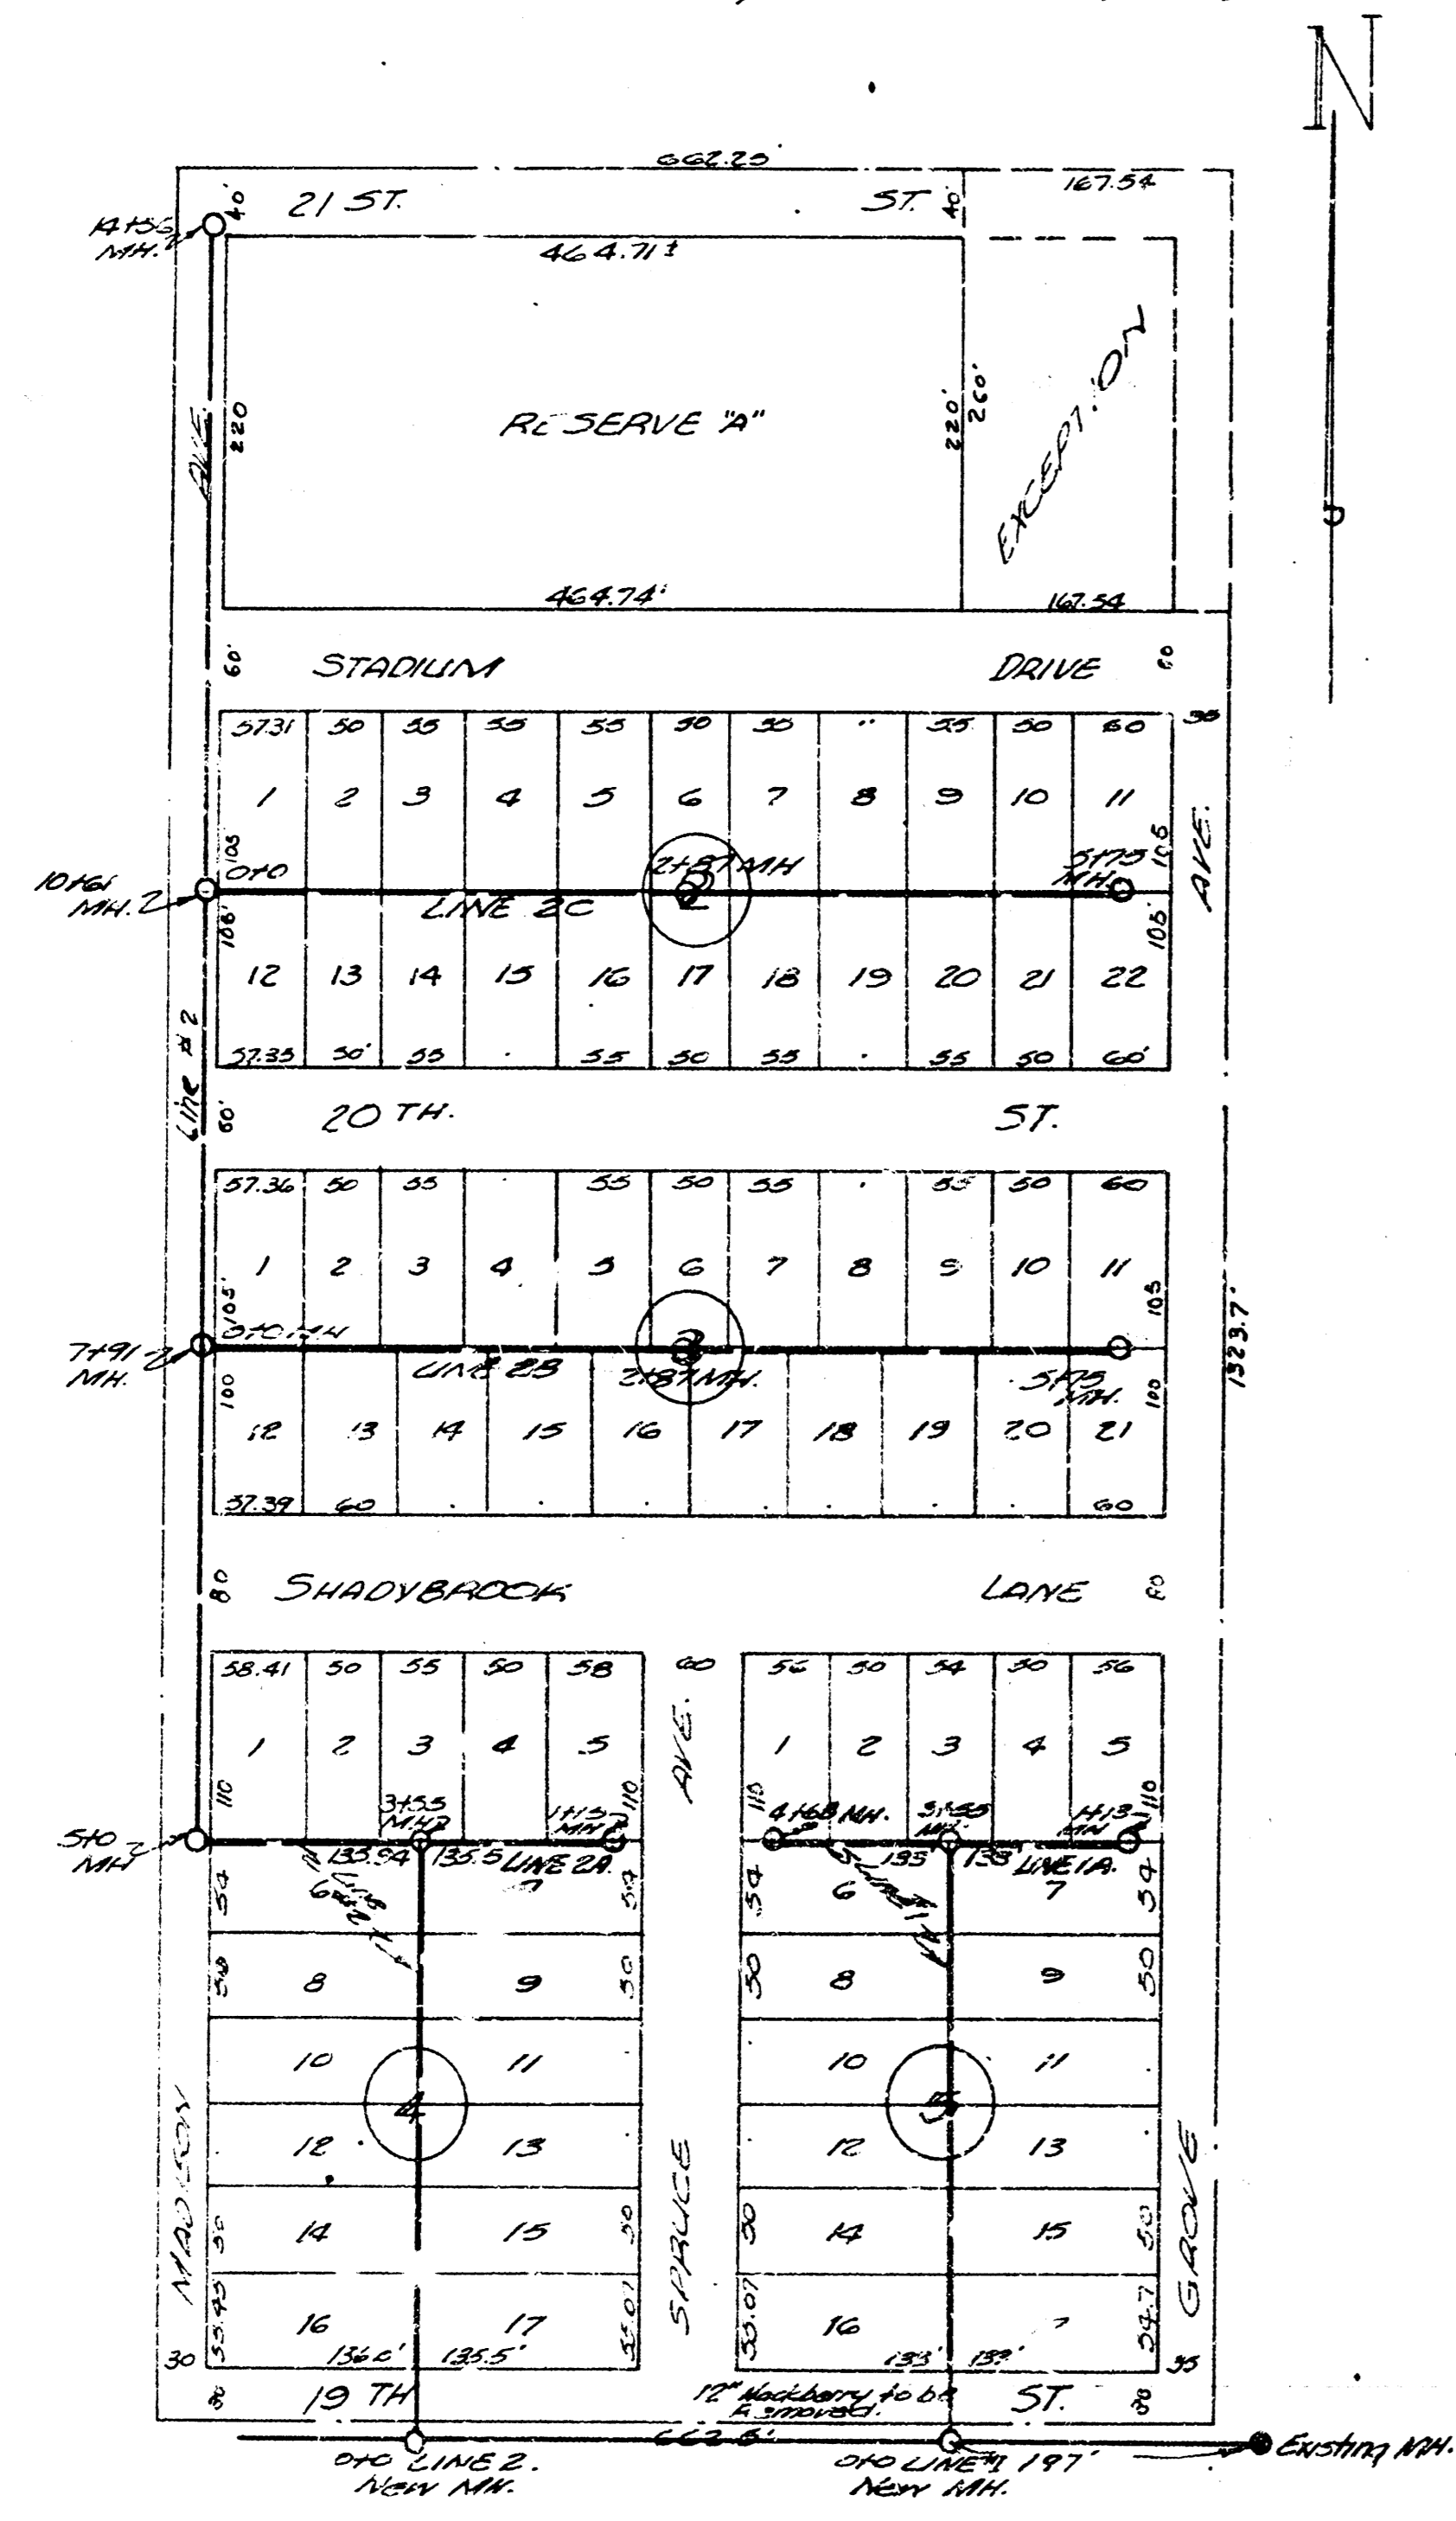

4-6-12

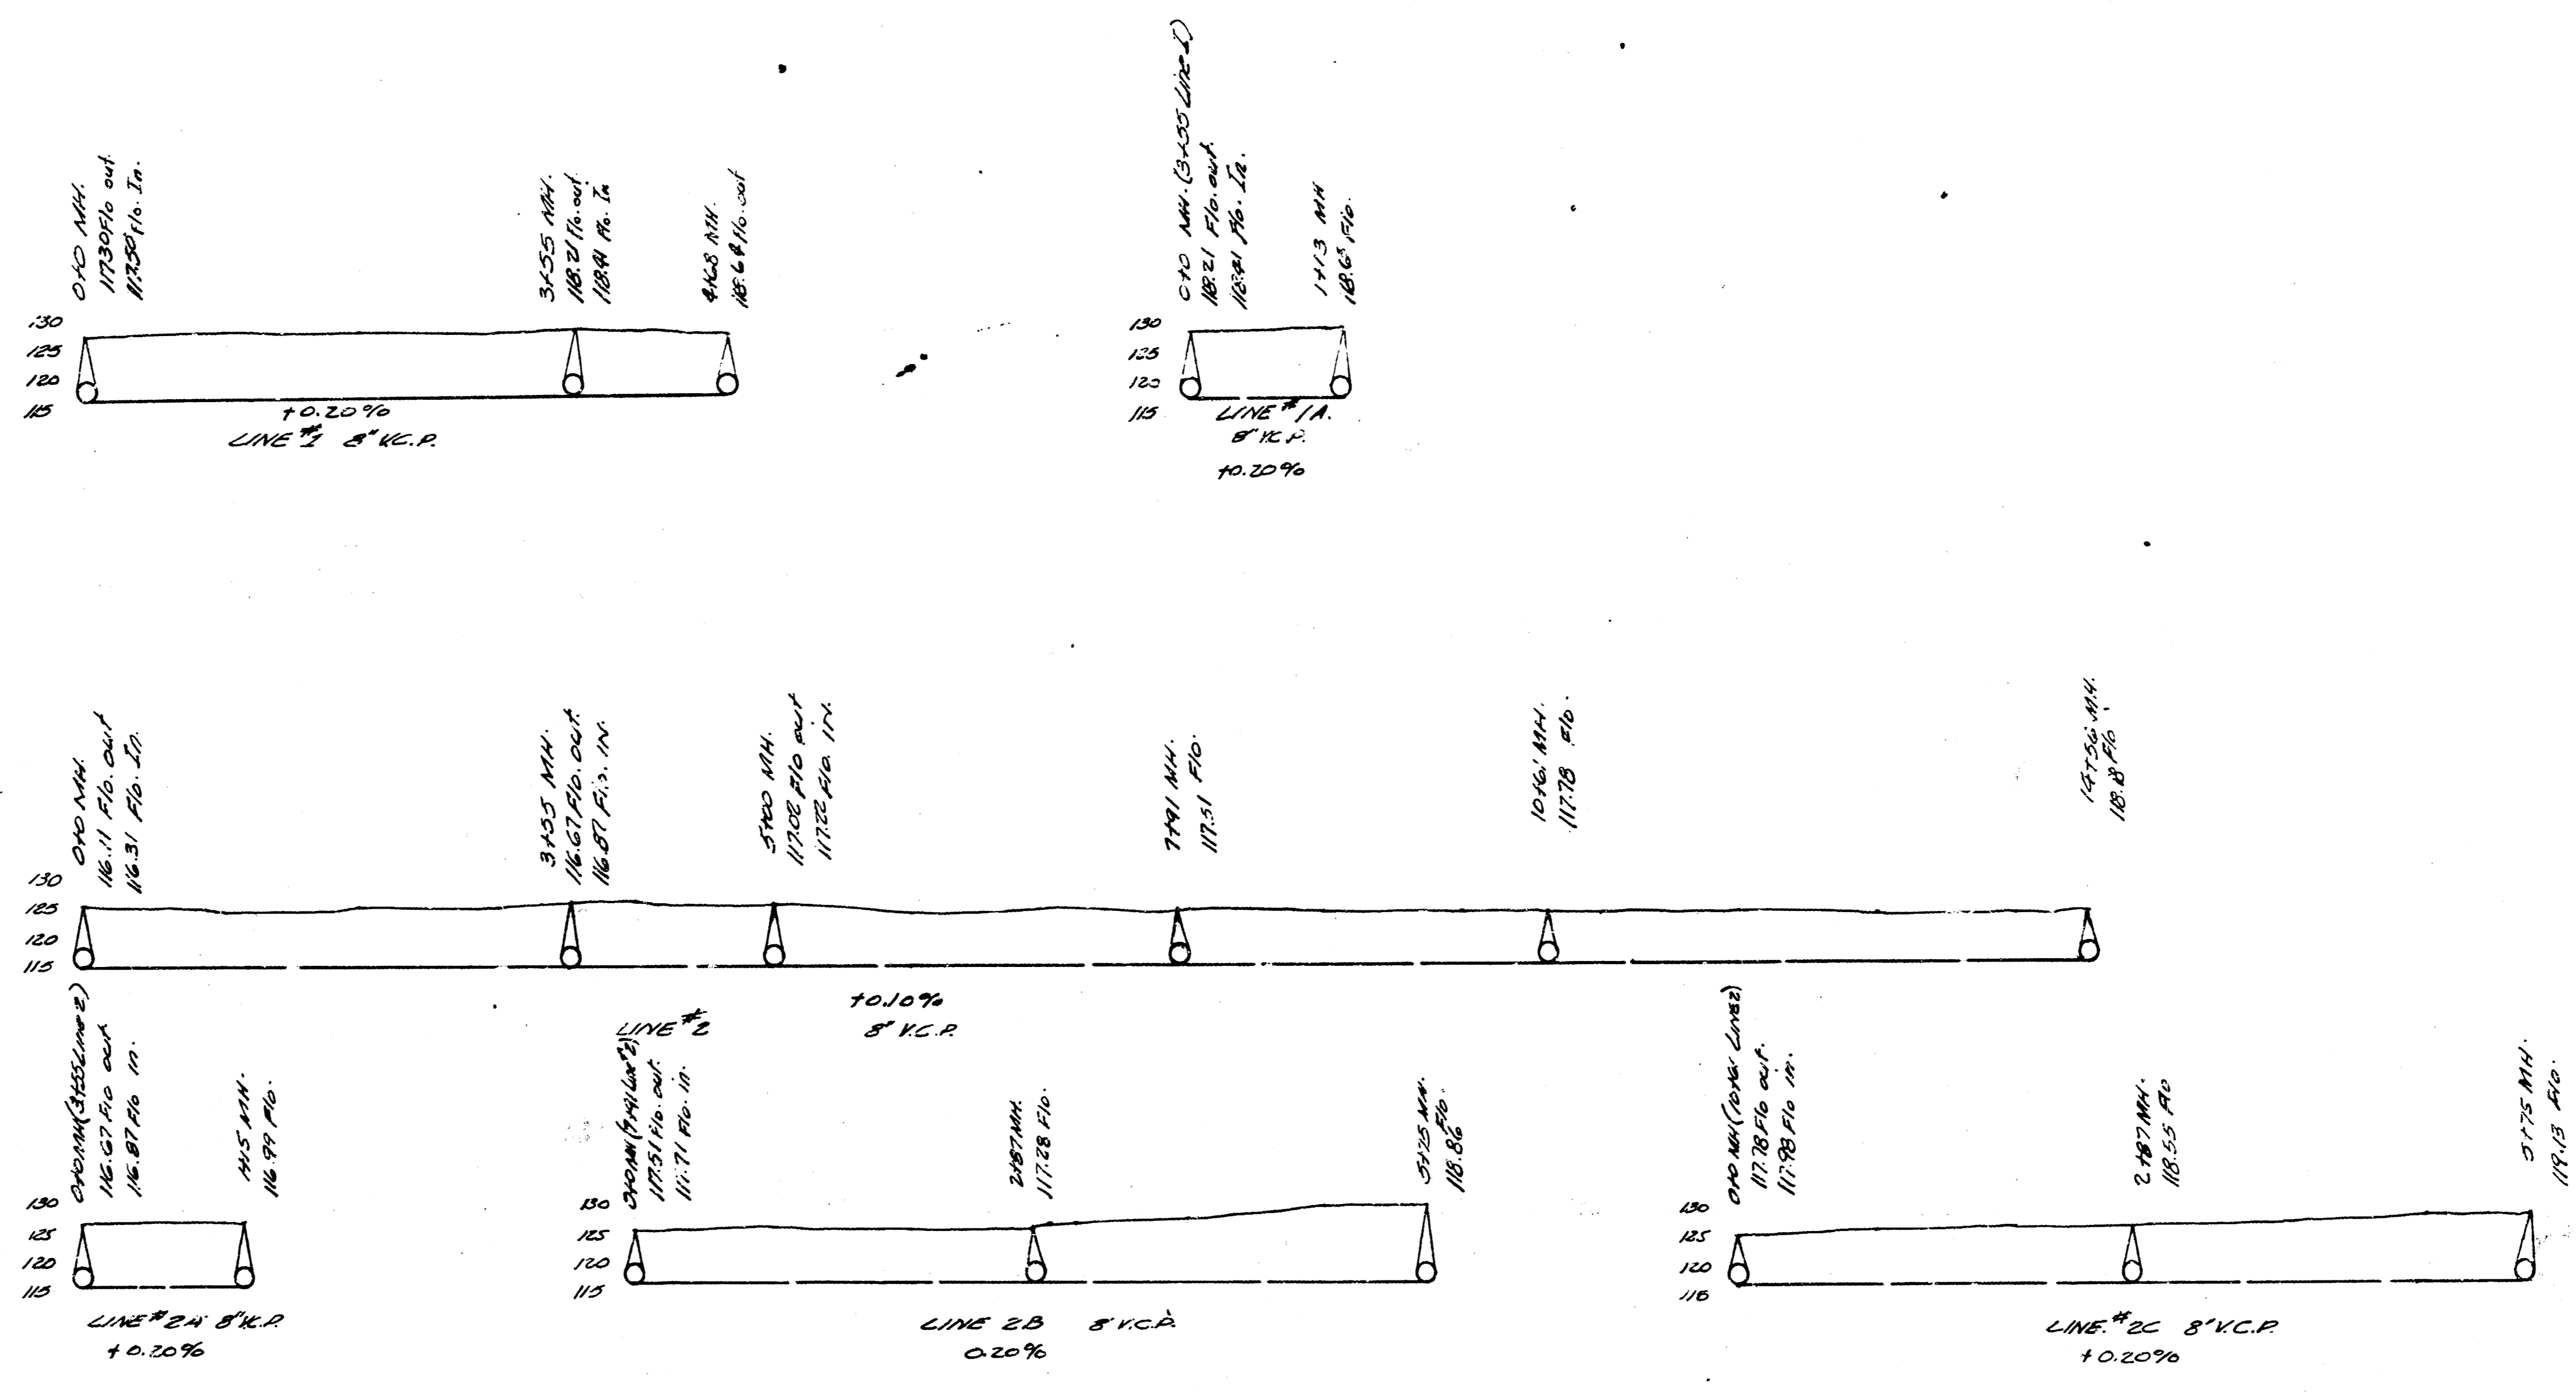

Lot 4 DIST E MUN 12.

WICHITA, KANSAS  
 L.M. WHITE CITY ENGINEER  
 AUG. 1948 PROJ. NO. C28-29