


6111 1172 22 SP. 4 E. 300 POWER POLE SE 12TH BET. ASH & MADISON

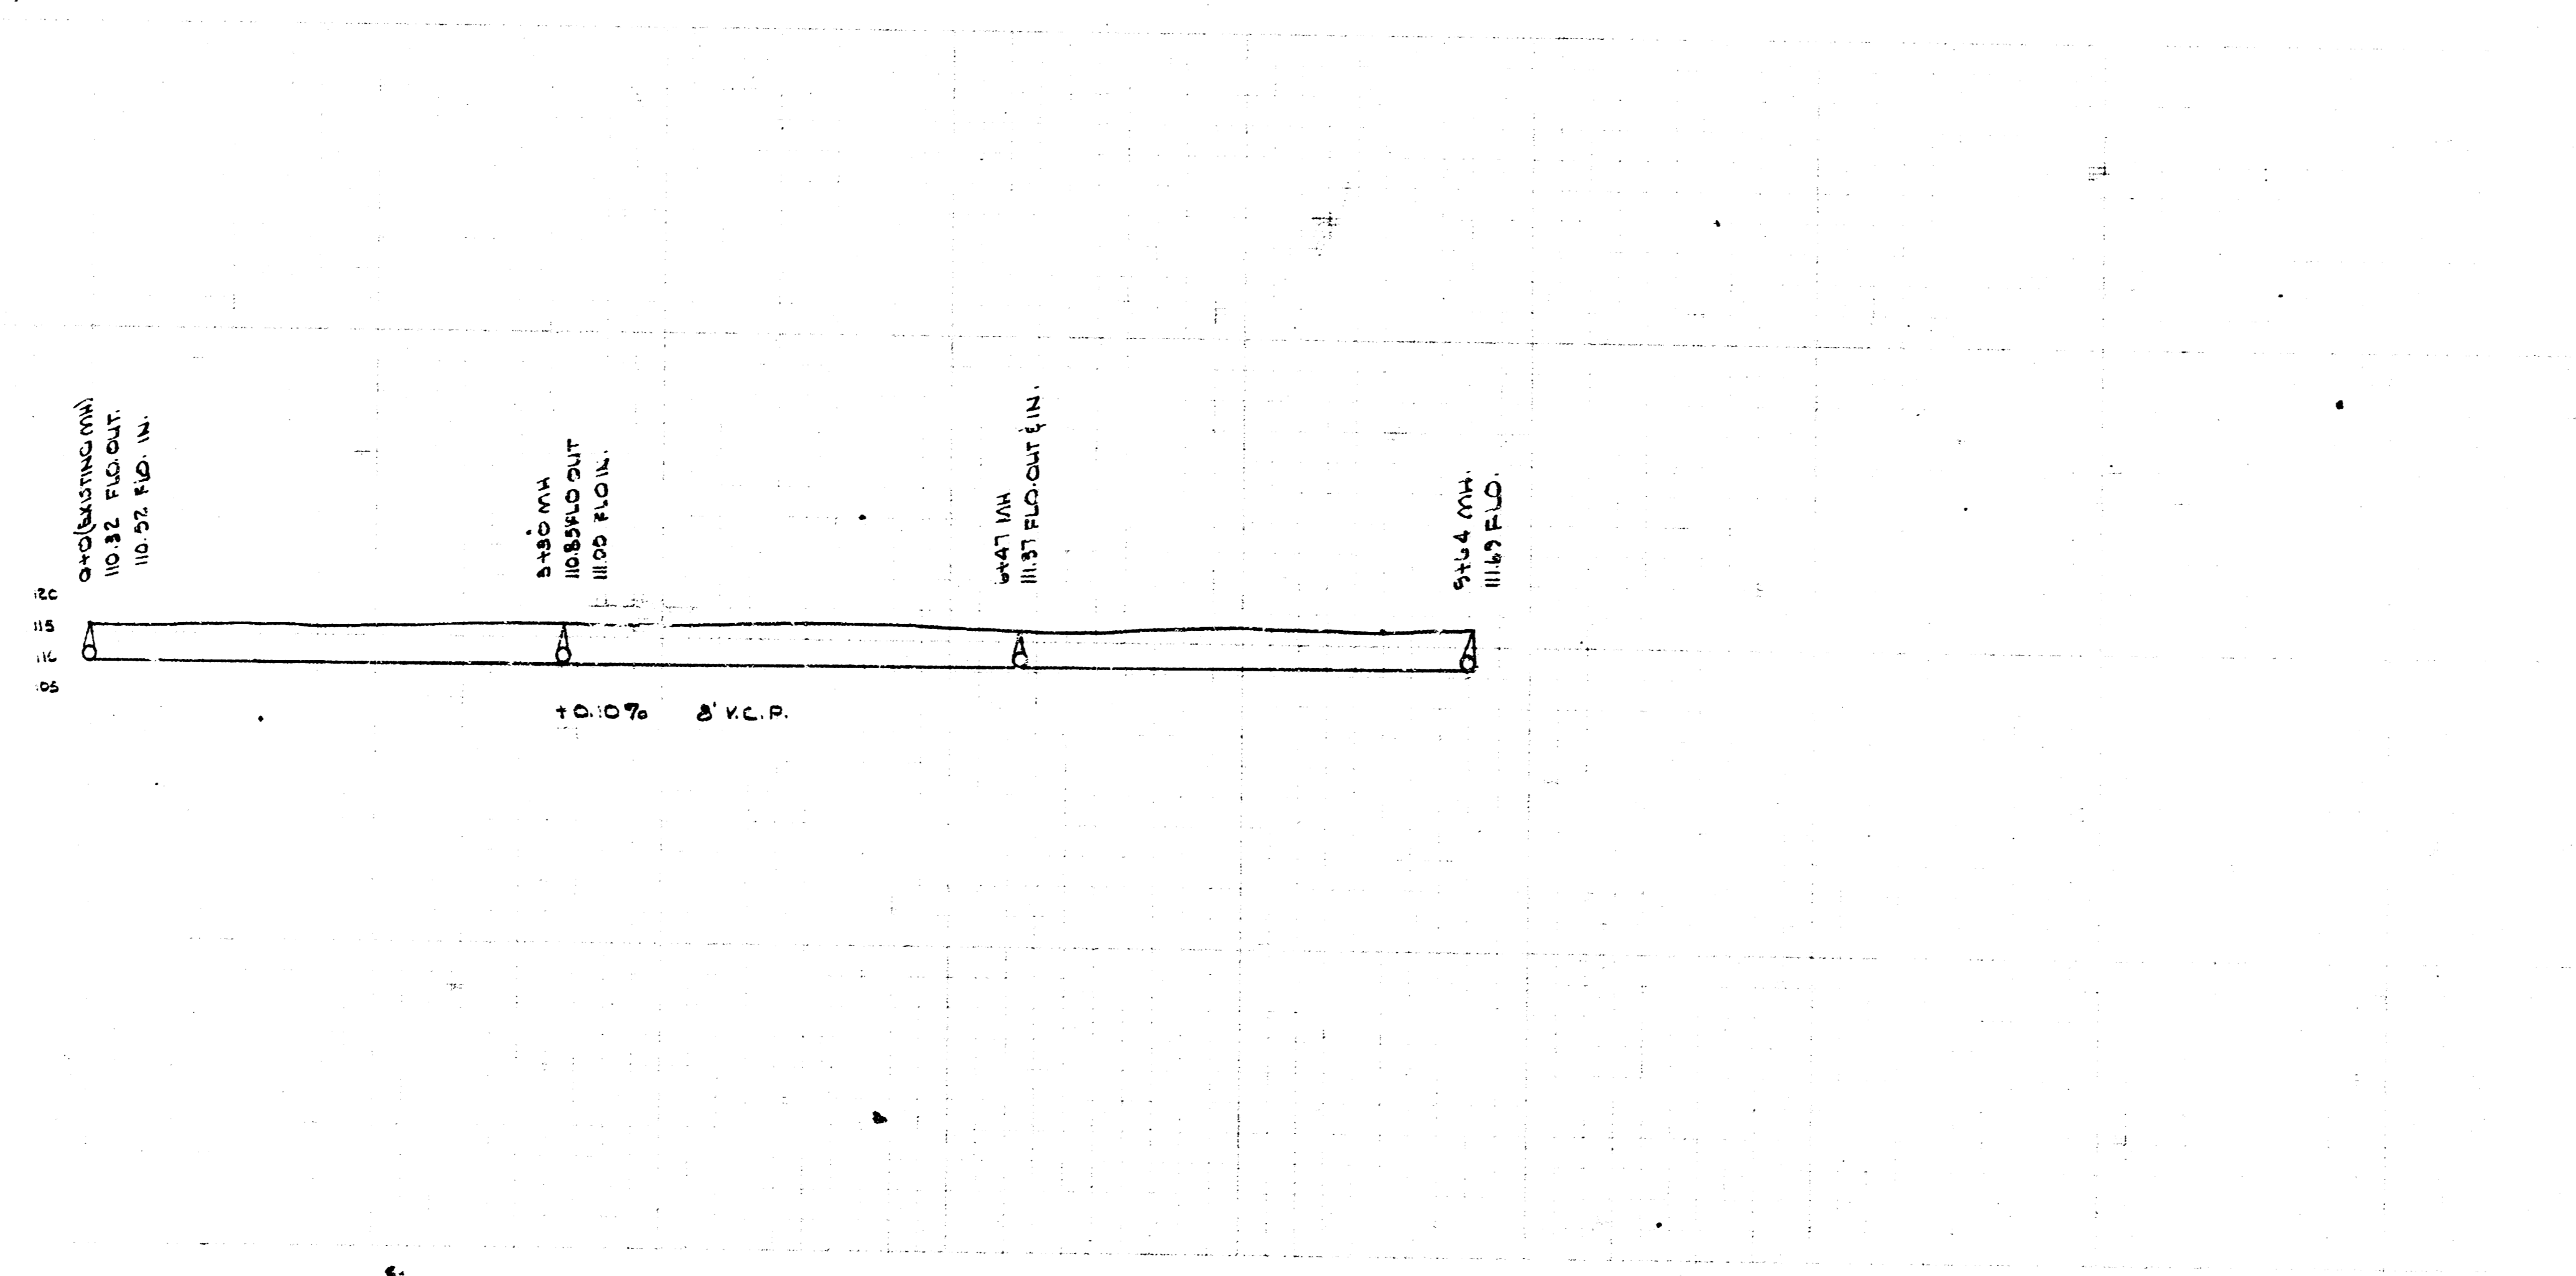

LAT. 6, DIST. E, MAIN 12
 CITY OF WICHITA, KANSAS
 E. K. WHITE - CITY ENGINEER
 DATE FEB. 1949, PROJ. NO.