
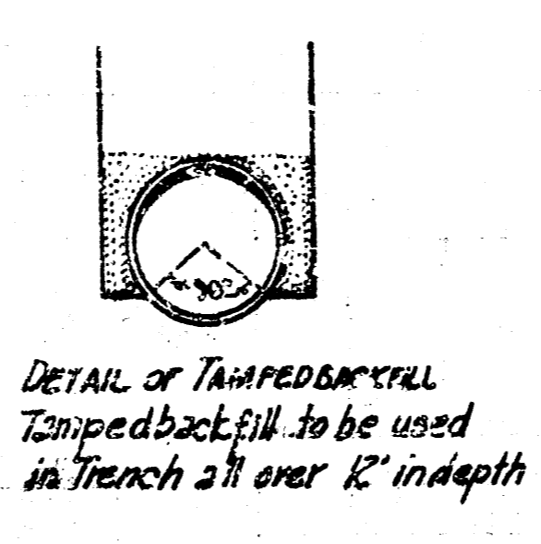


BM 108.14 M.H. Sta. 0+0 S. E. 1/4
 BM 107.86 SE Cor. Corp. Parcel No. 4314 Vesta Dr.

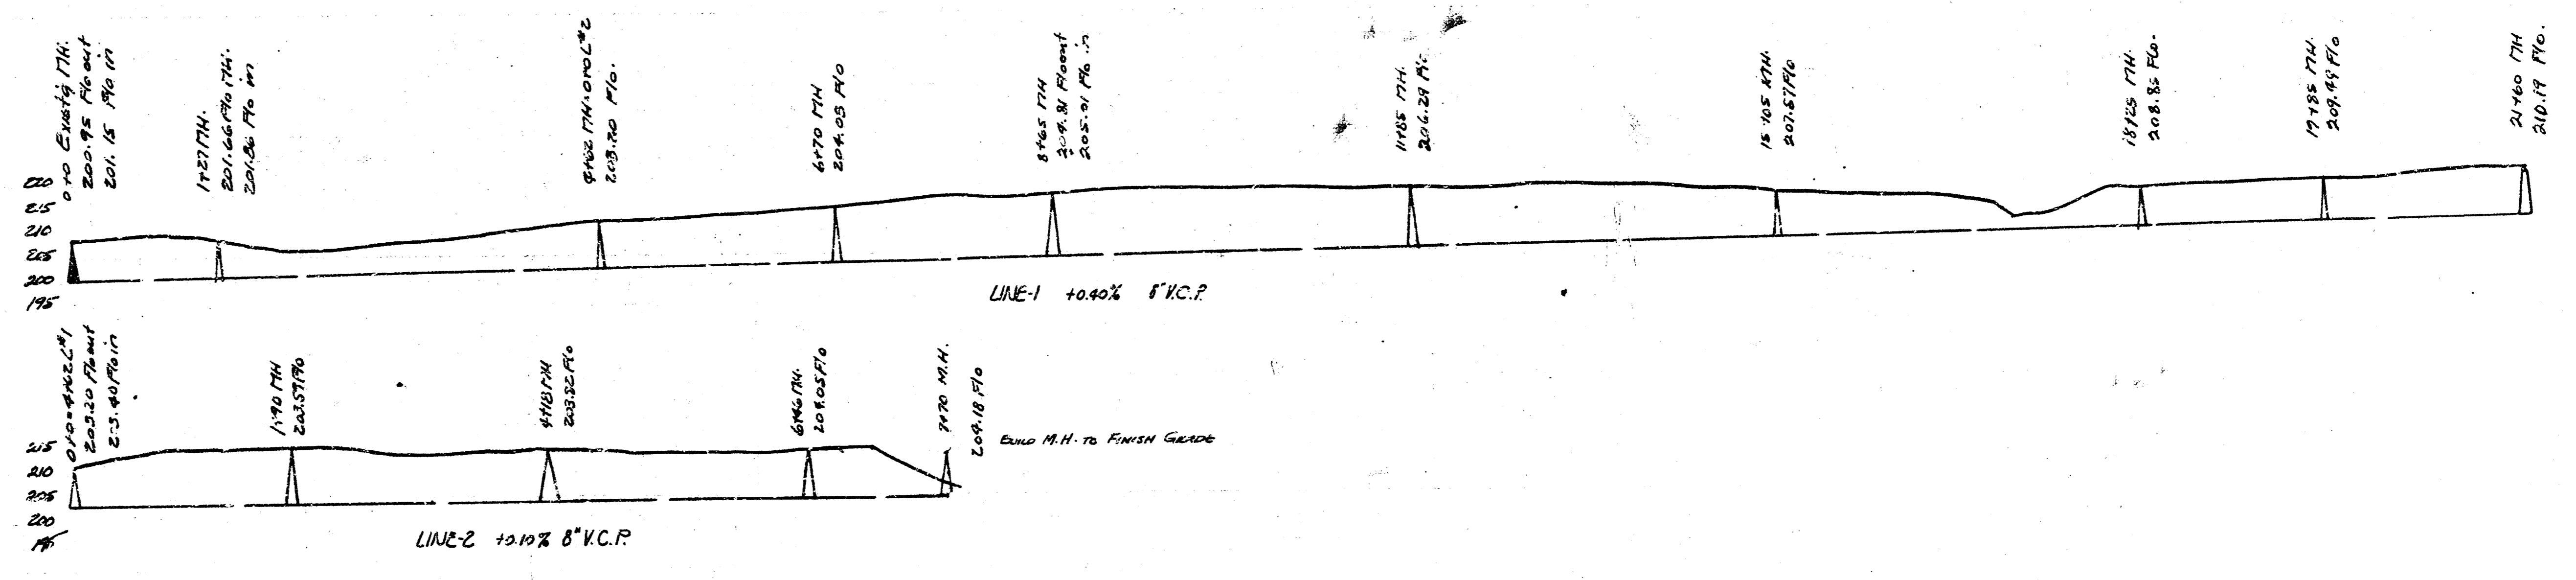

LAT. 16, DISTRICT E, S5. #12
 CITY OF WICHITA, KANSAS
 L.K. White ... City Engineer
 Date 6-28-50 Proj. No. C20-45