



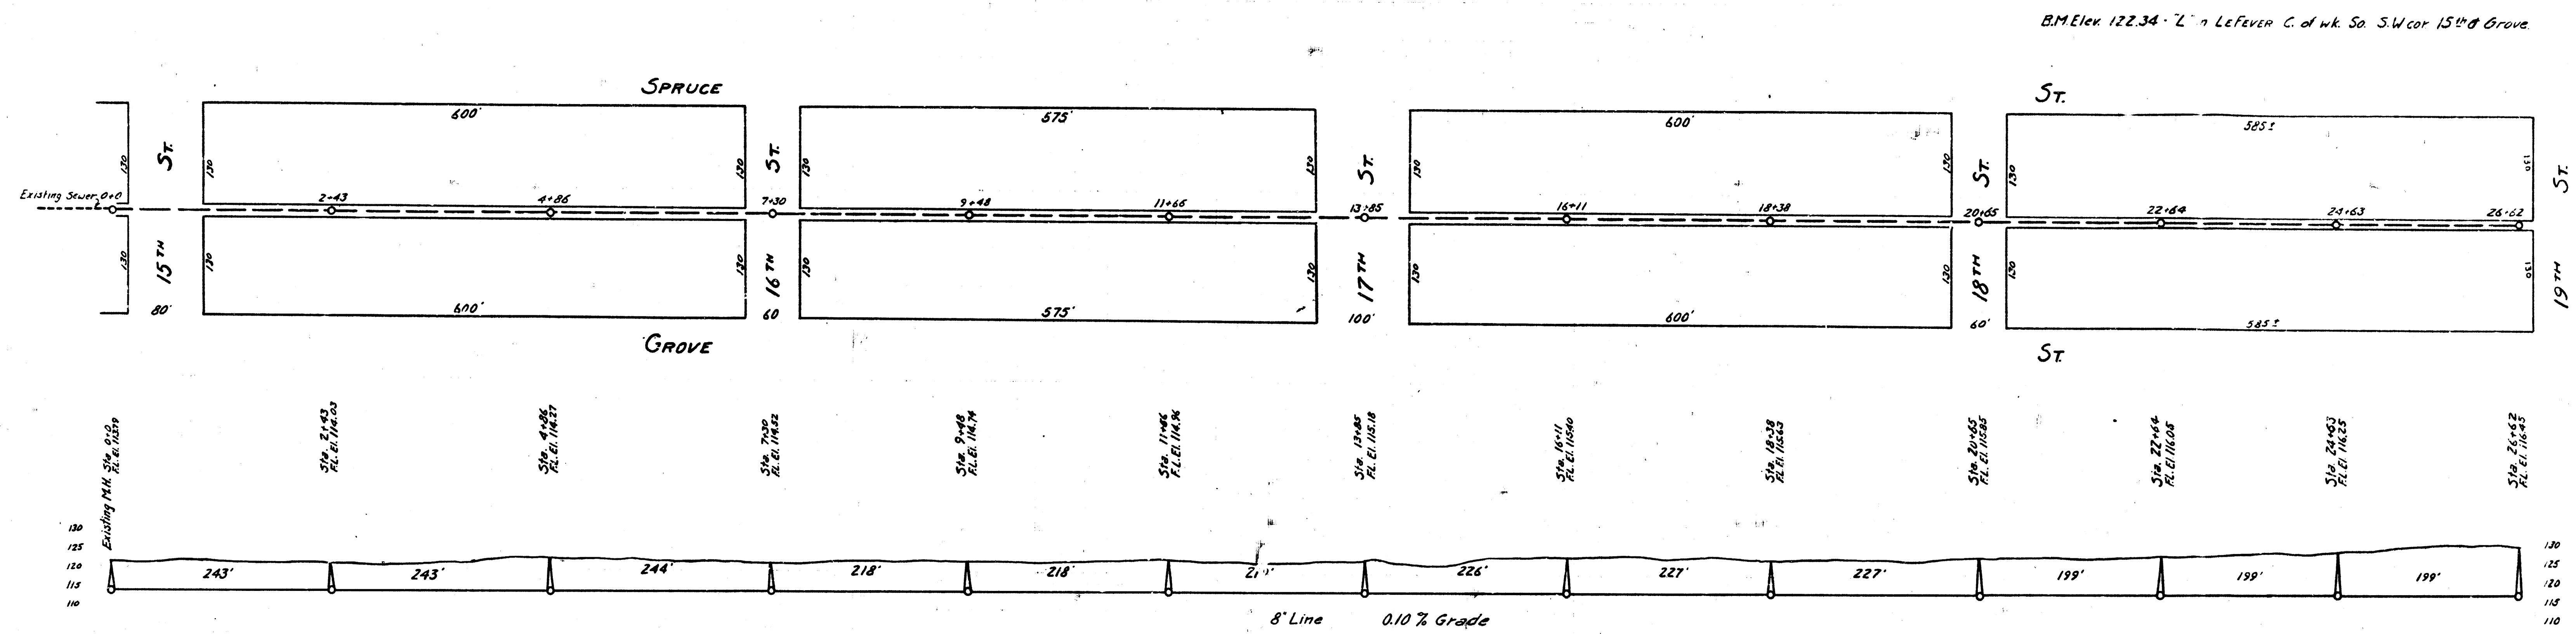

LAT. N, DIST. 0, S.S. #12

LAT. P, DIST. 6, S.S. #12

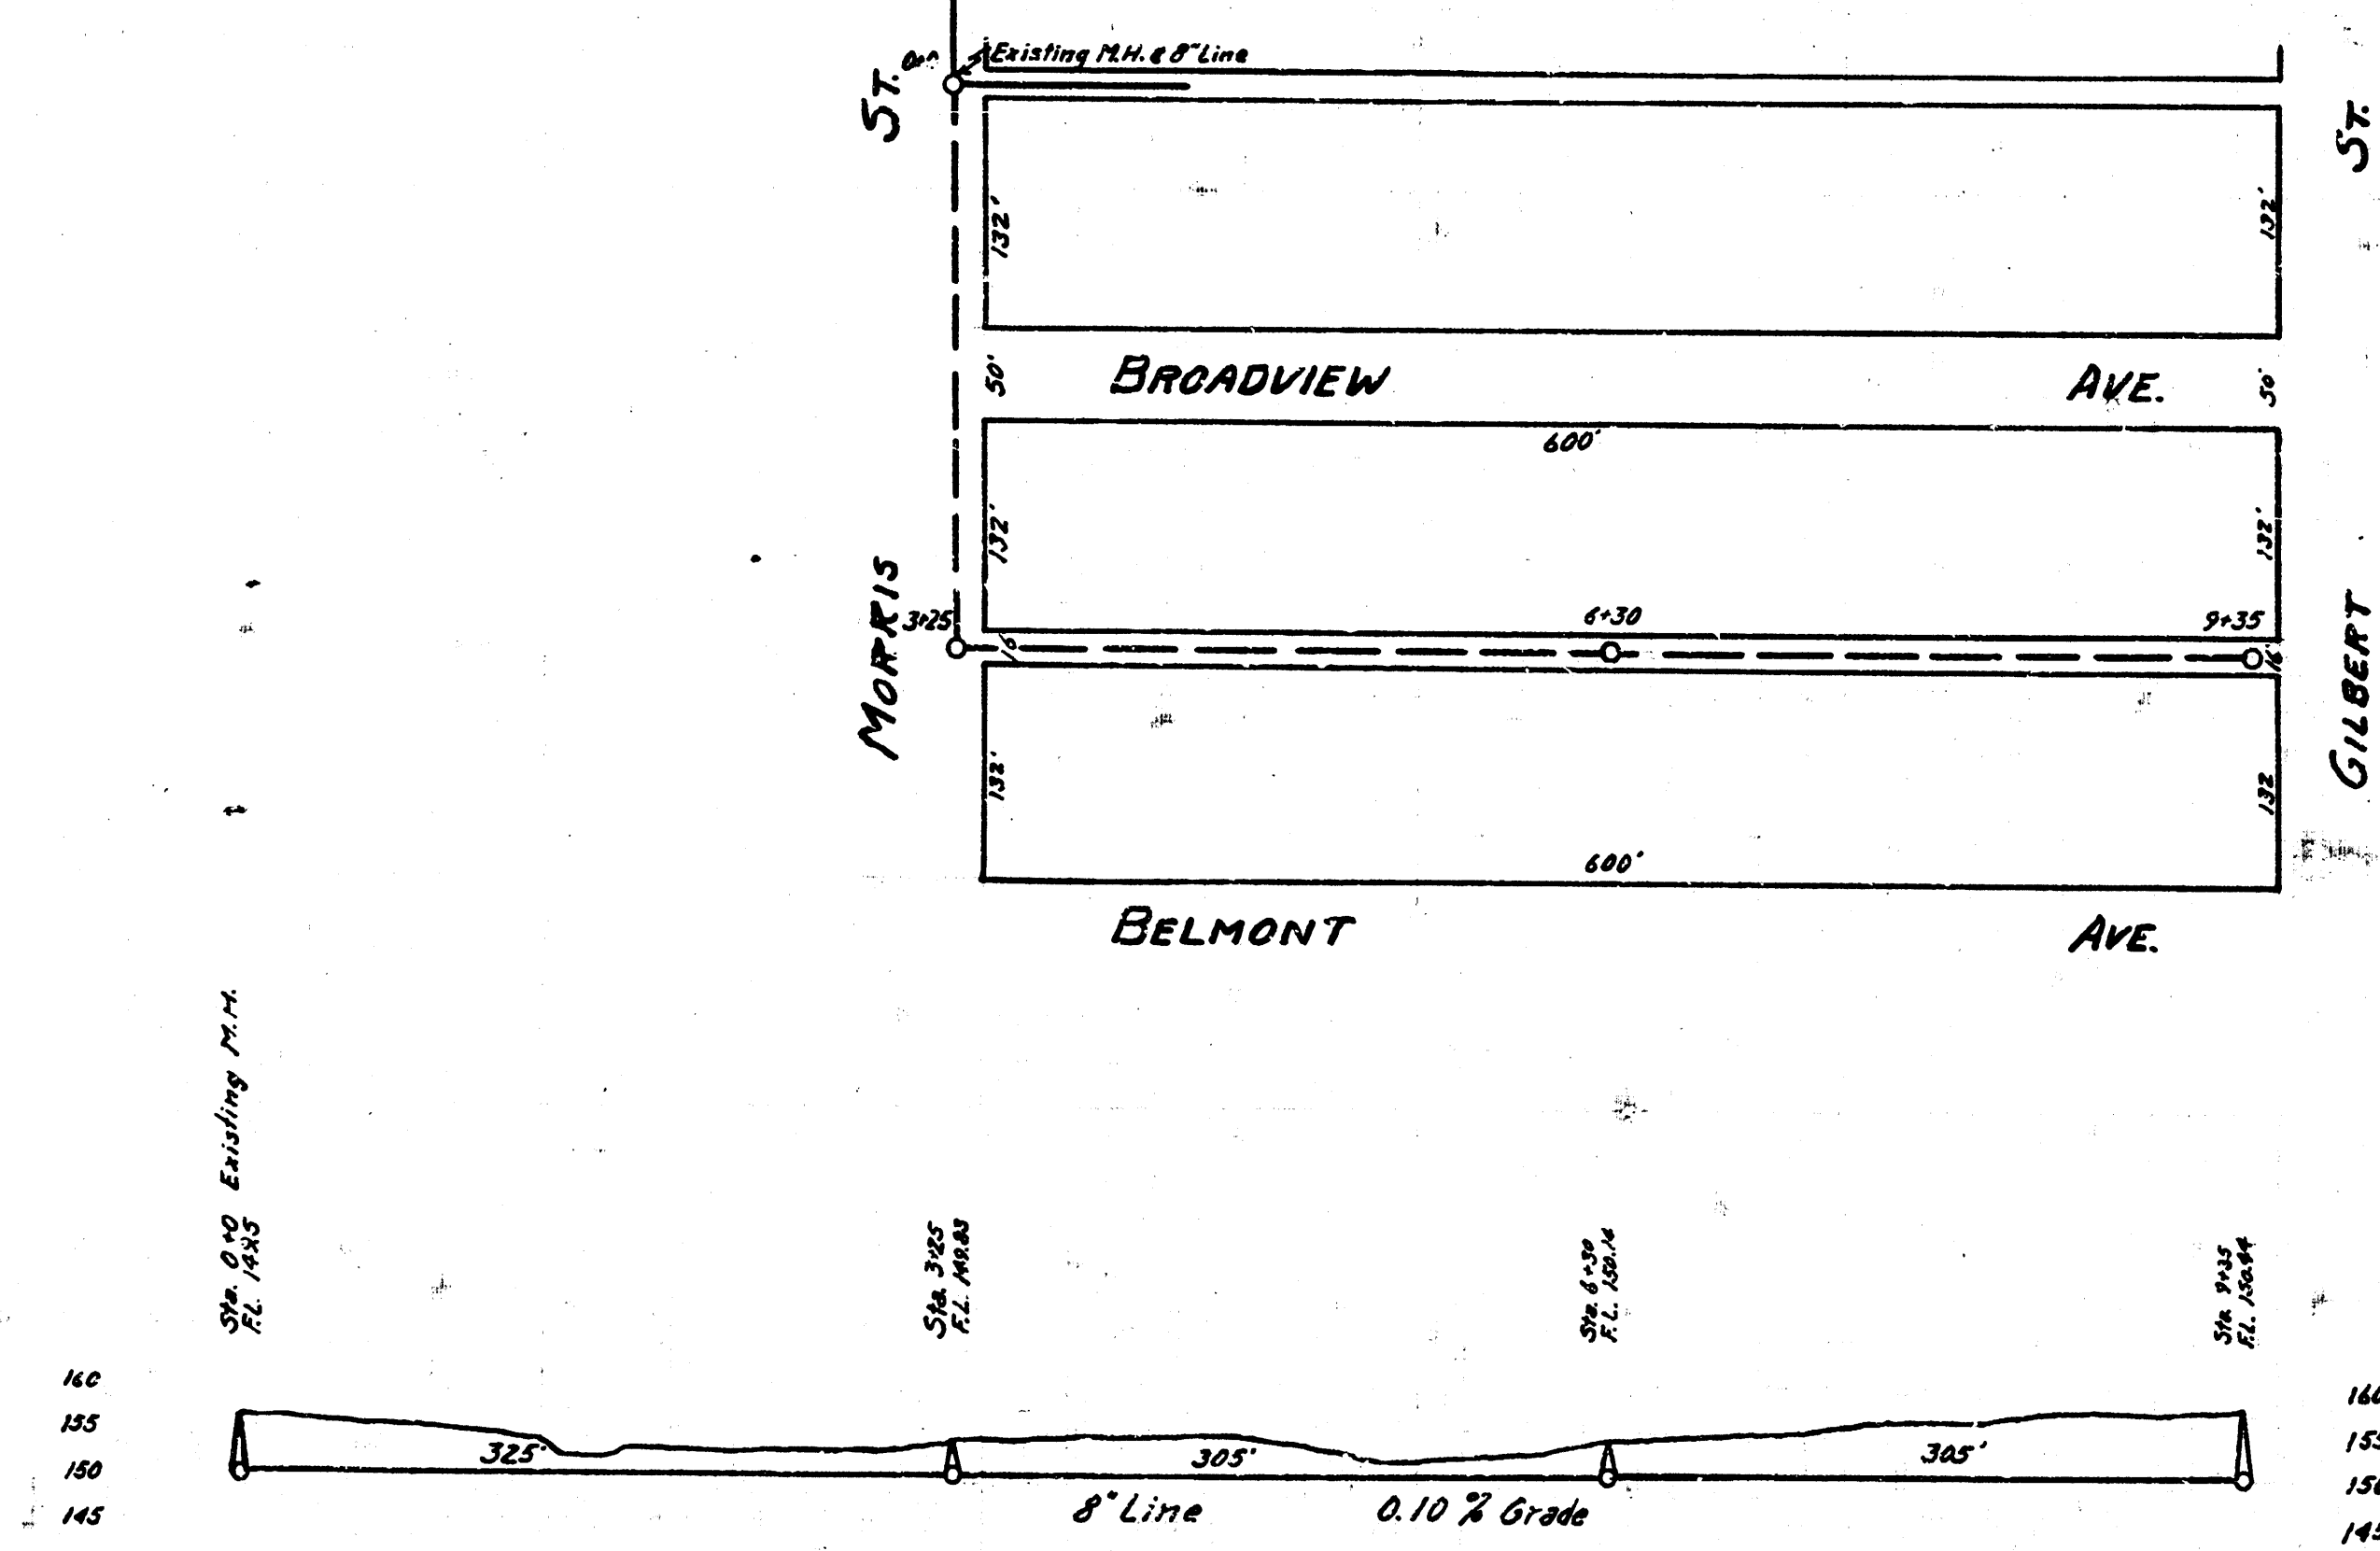

B.M. Elev. 152.62 South end of curb NE cor. Broadview & Morris
153.98 Spike in pole No. side Morris bet. Broadview & Belmont

LAYOUT OF
LAT N, DIST. 0, SS. #12

Engineering Department
City of Wichita Kansas
R. L. Brockway City Engineer

