


B.M. 11615 W. Elm 17th Bet Hydraulic & Kansas (see I & Hydraulic)
 B.M. 11702 O.R. Spike in Tree at Minneapolis 15.

LAT. F. DIST. R. MAIN 12
 CITY OF WICHITA, KANSAS
 L. E. WHITE CITY ENGINEER

0 11 2 11

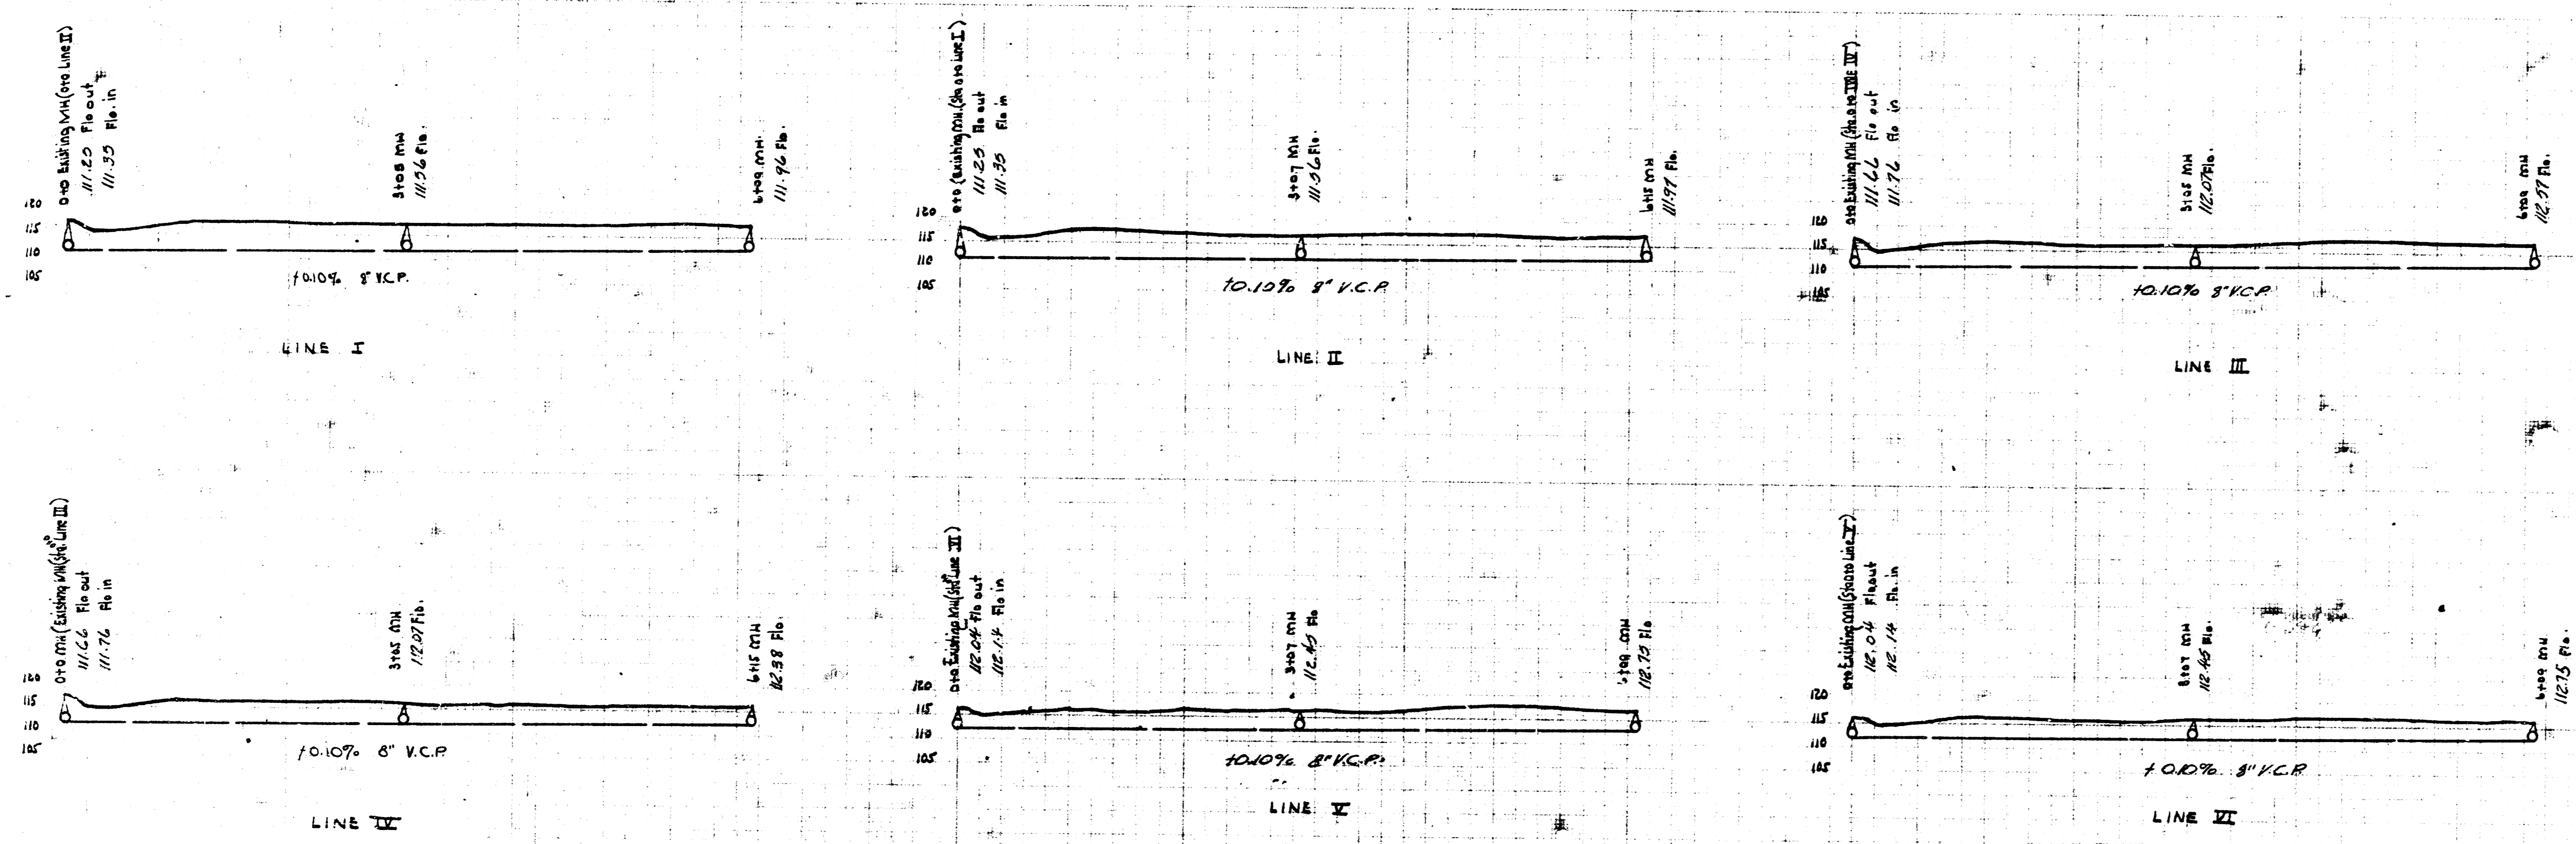

0 10 20