


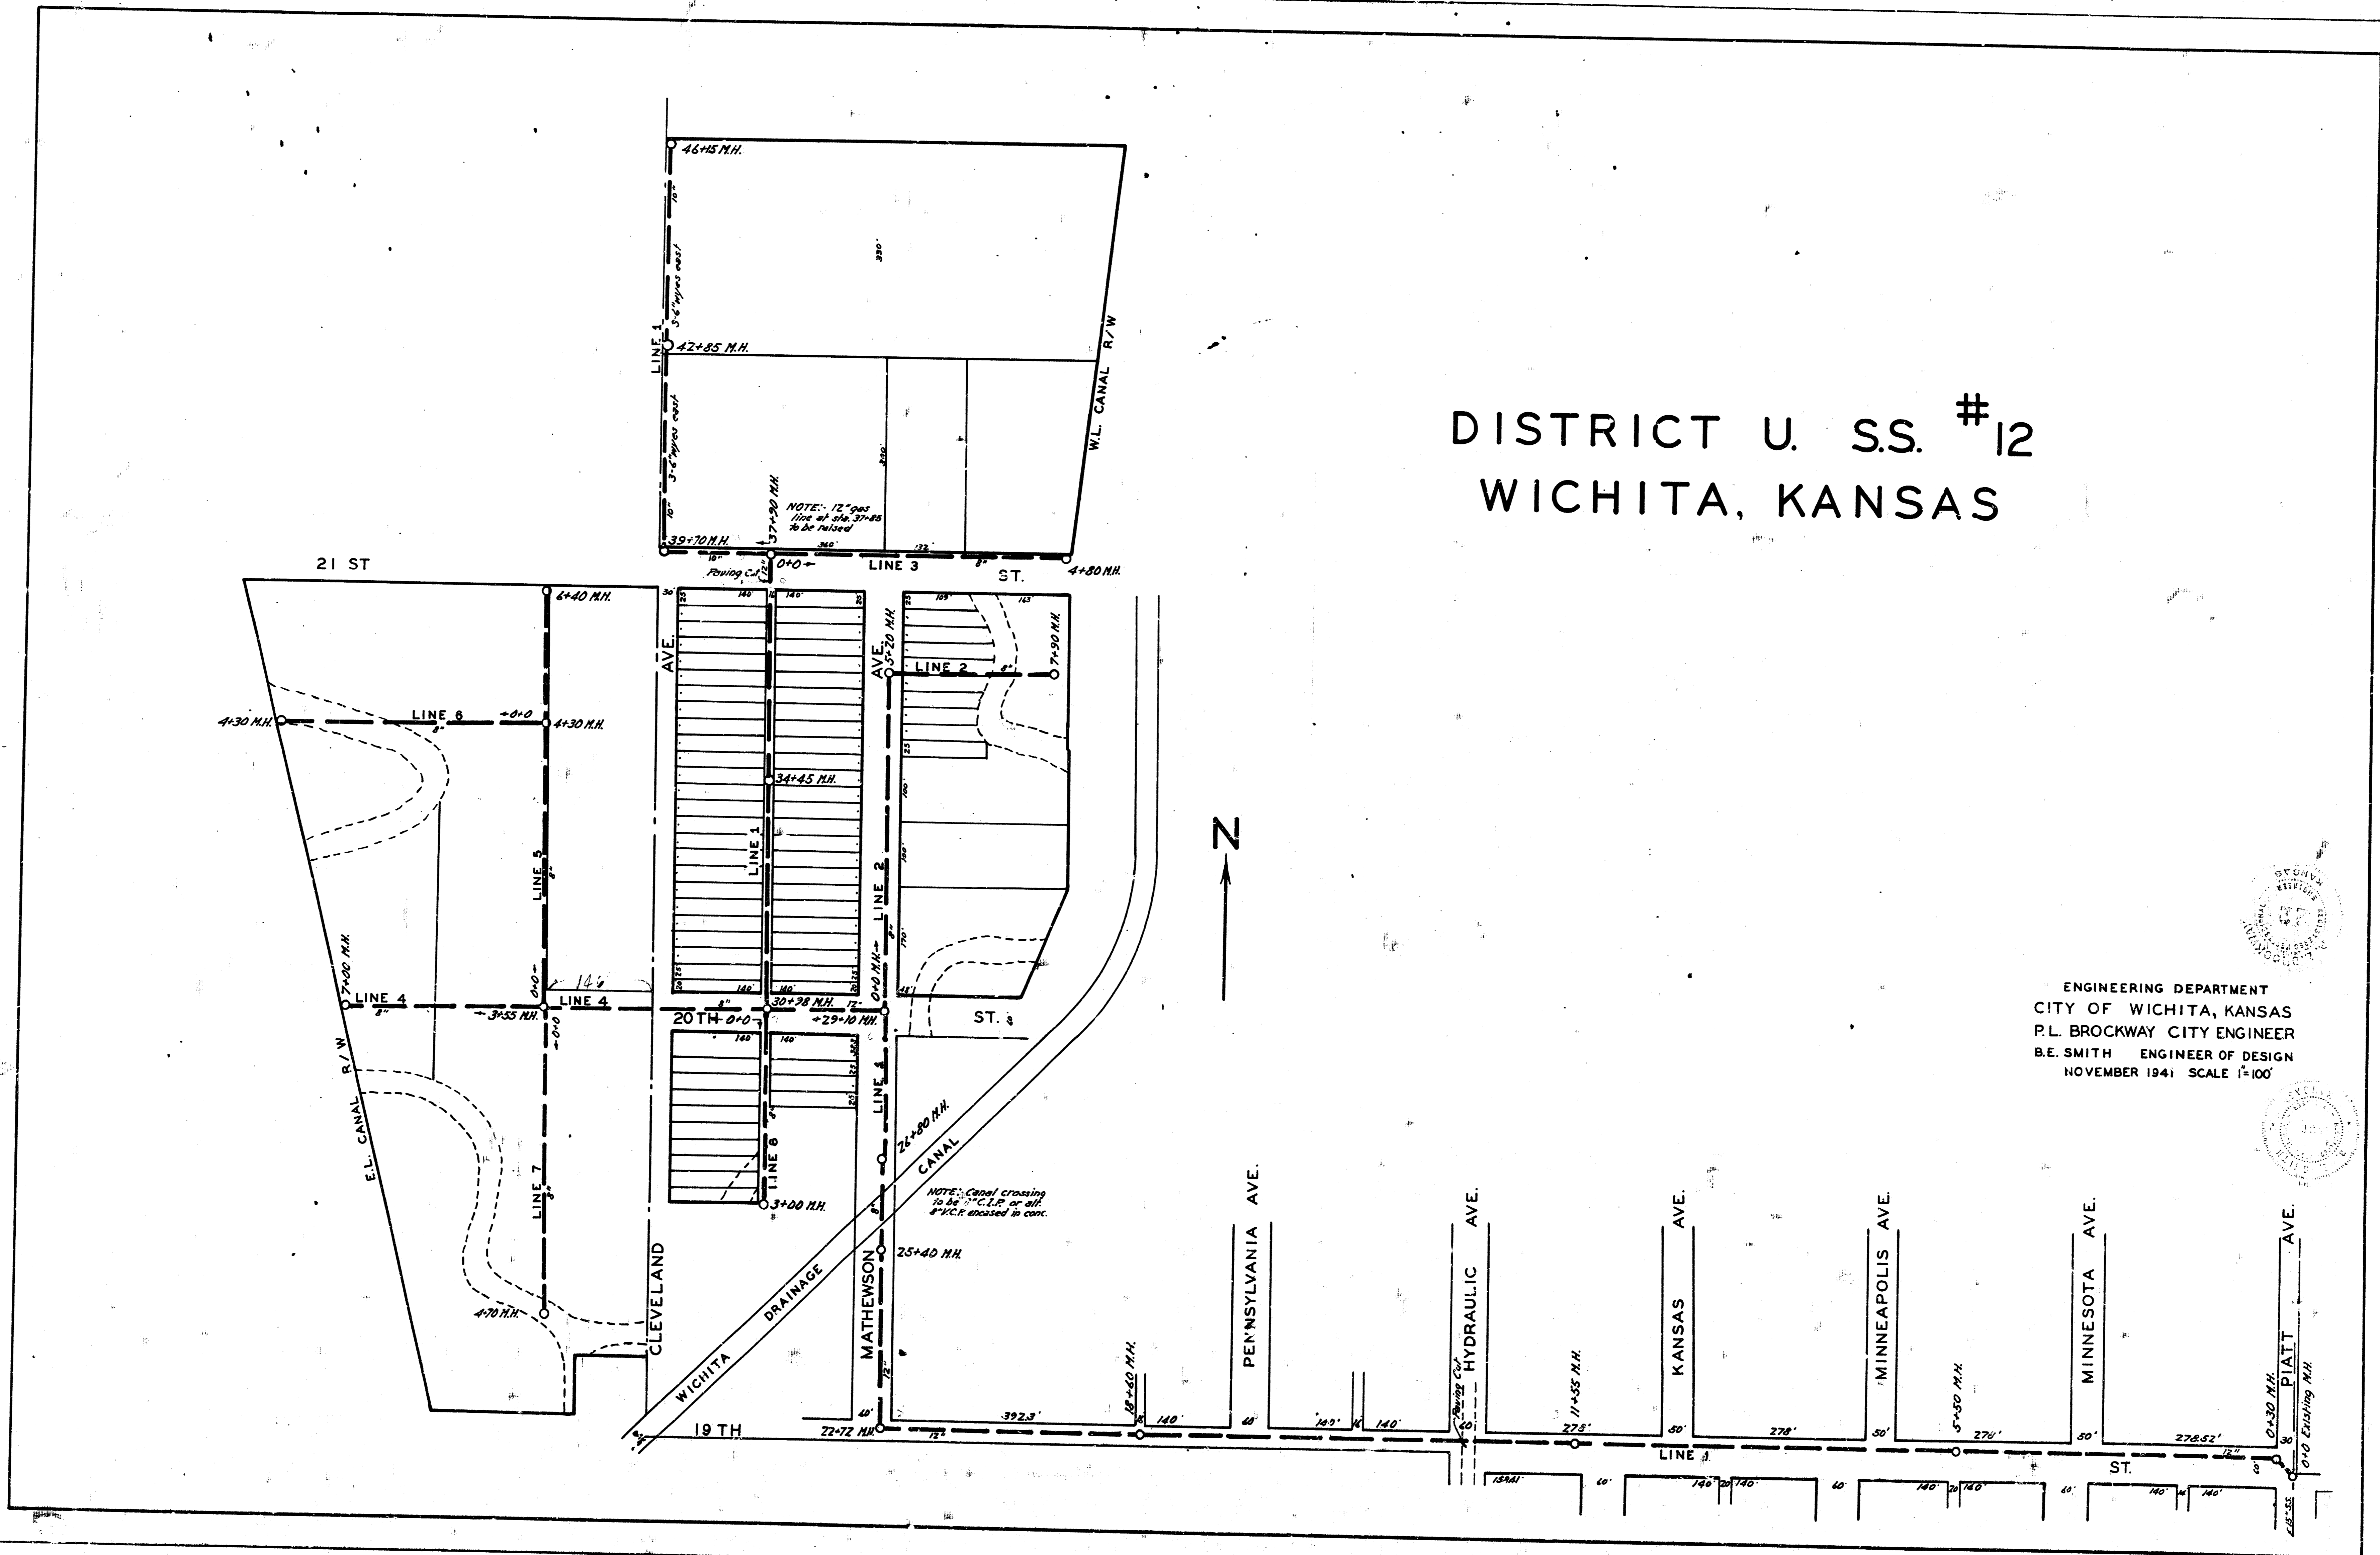
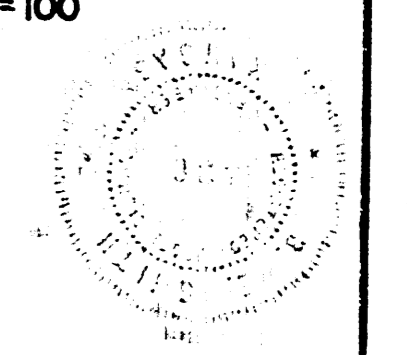
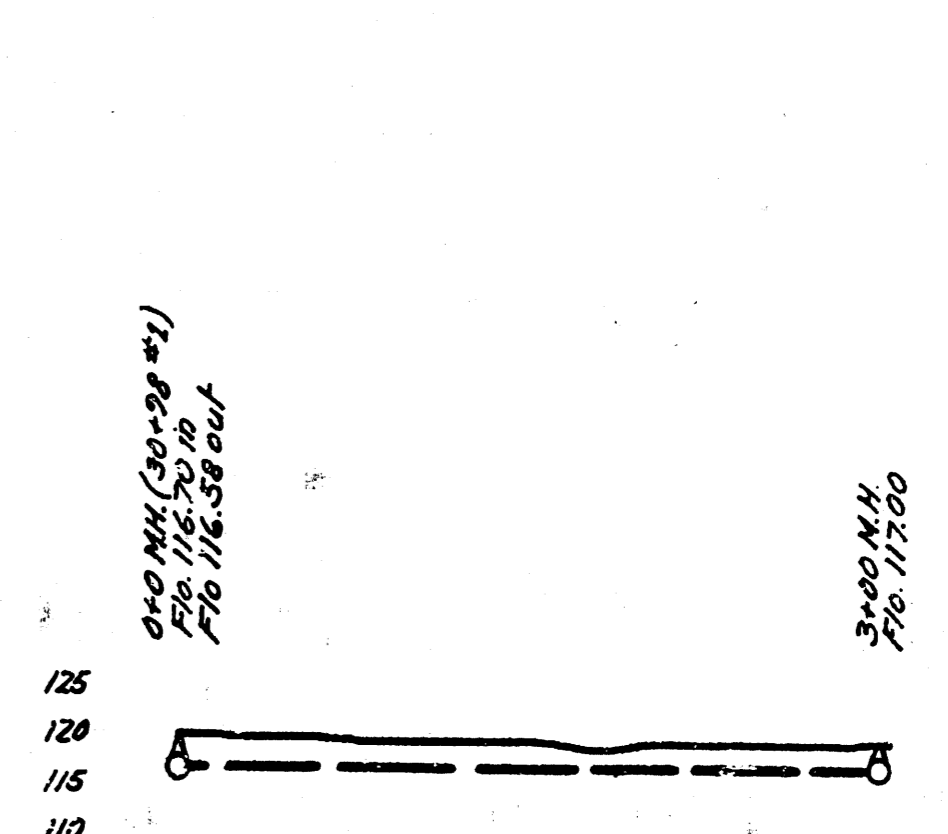
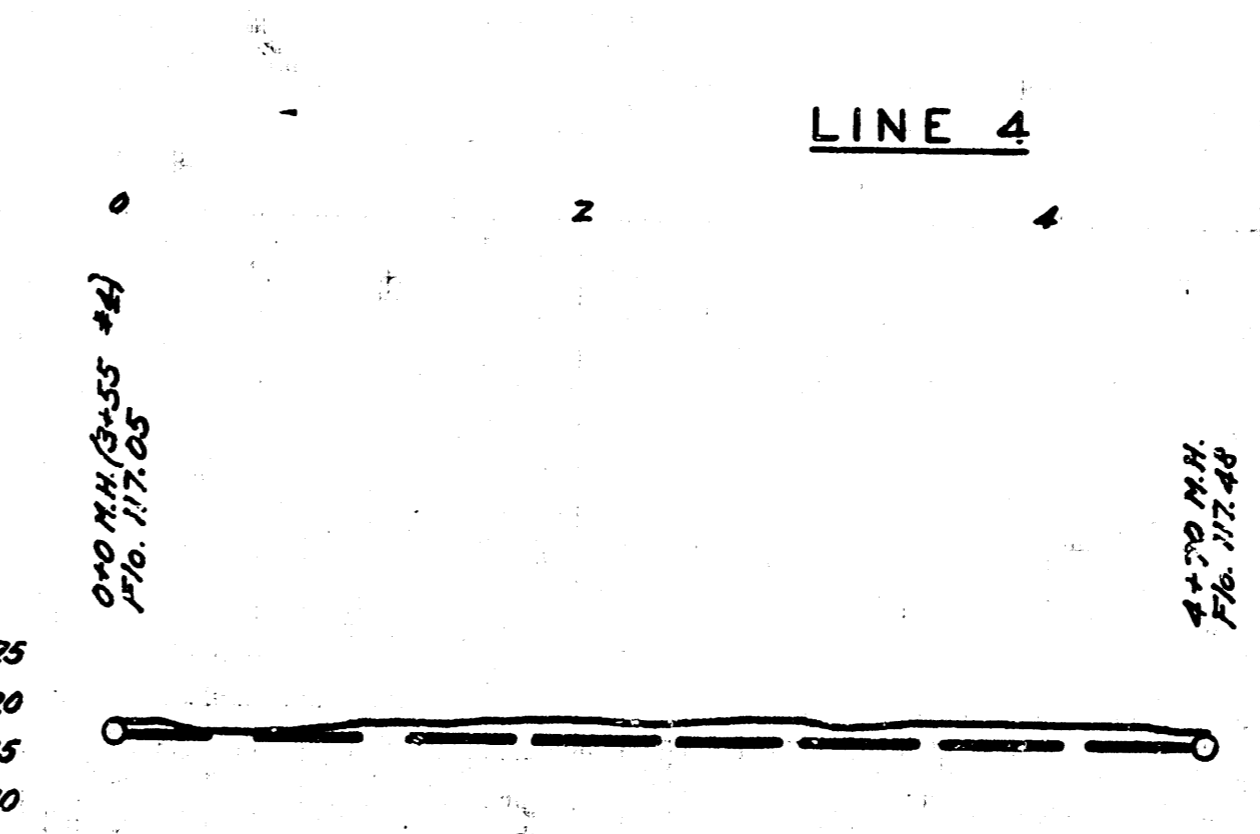
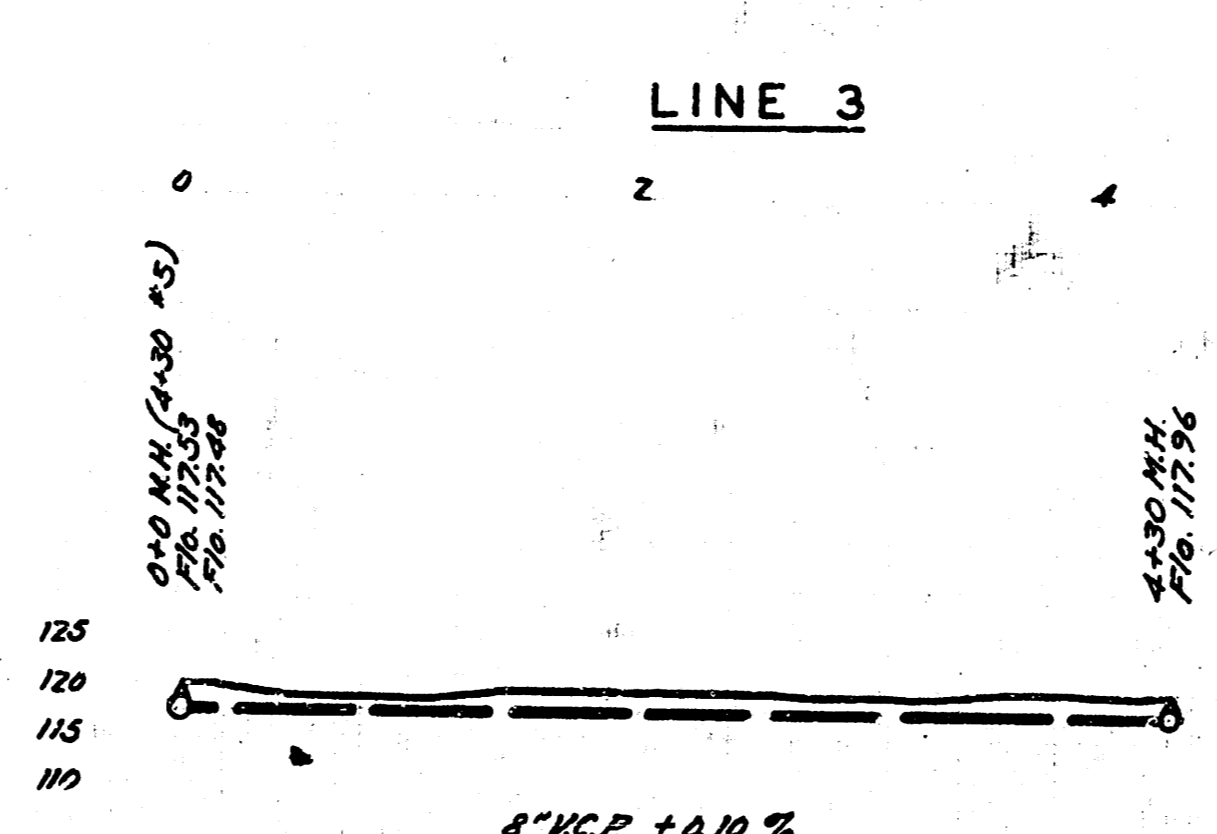
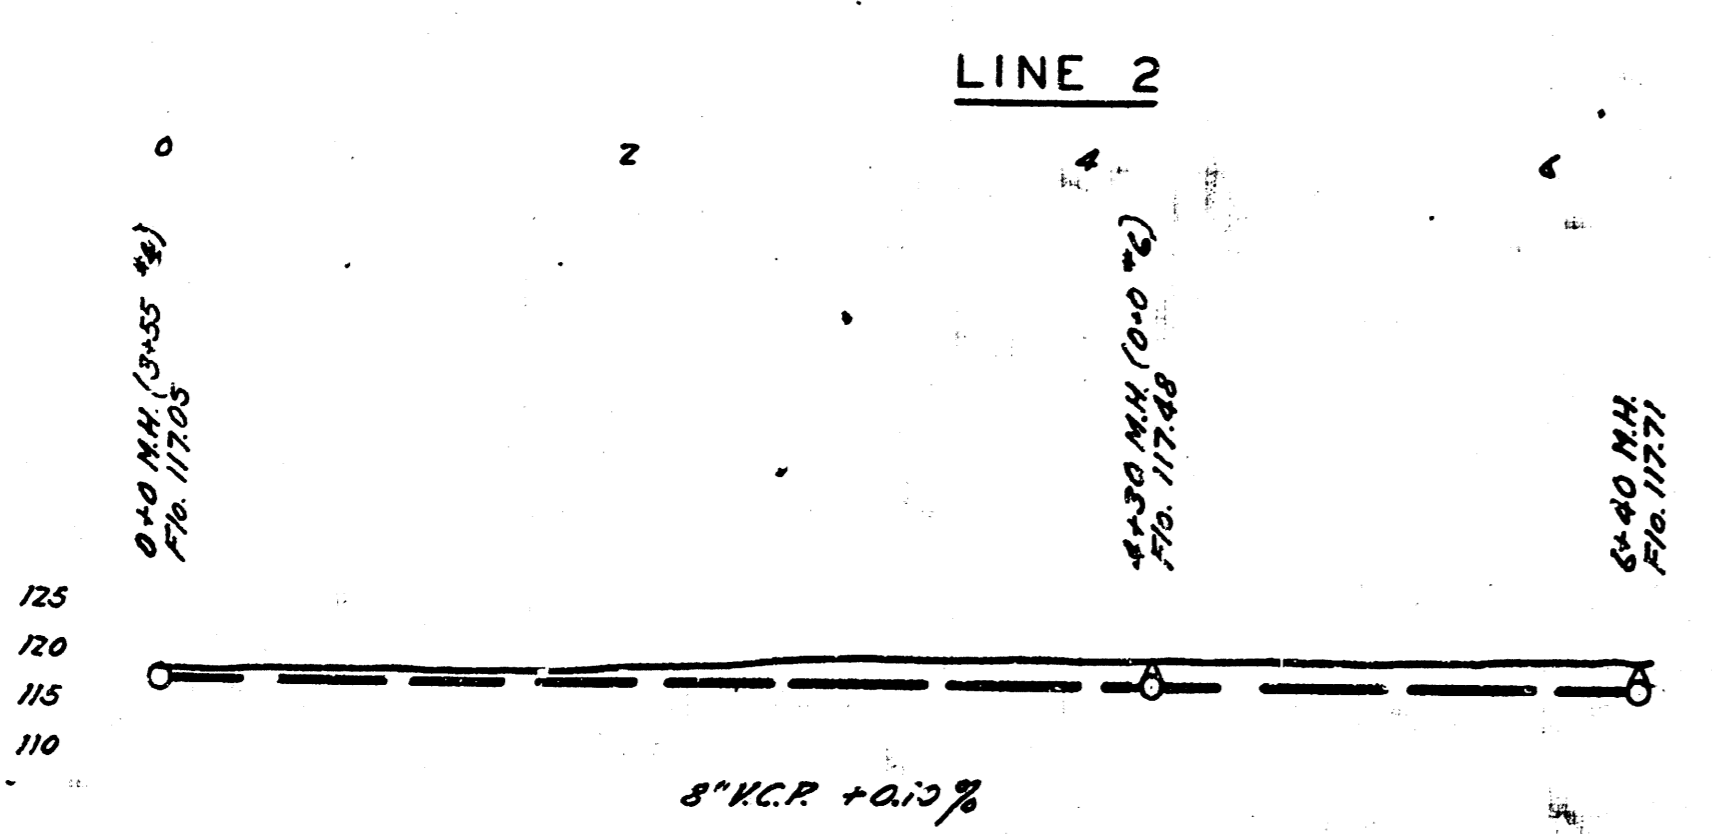
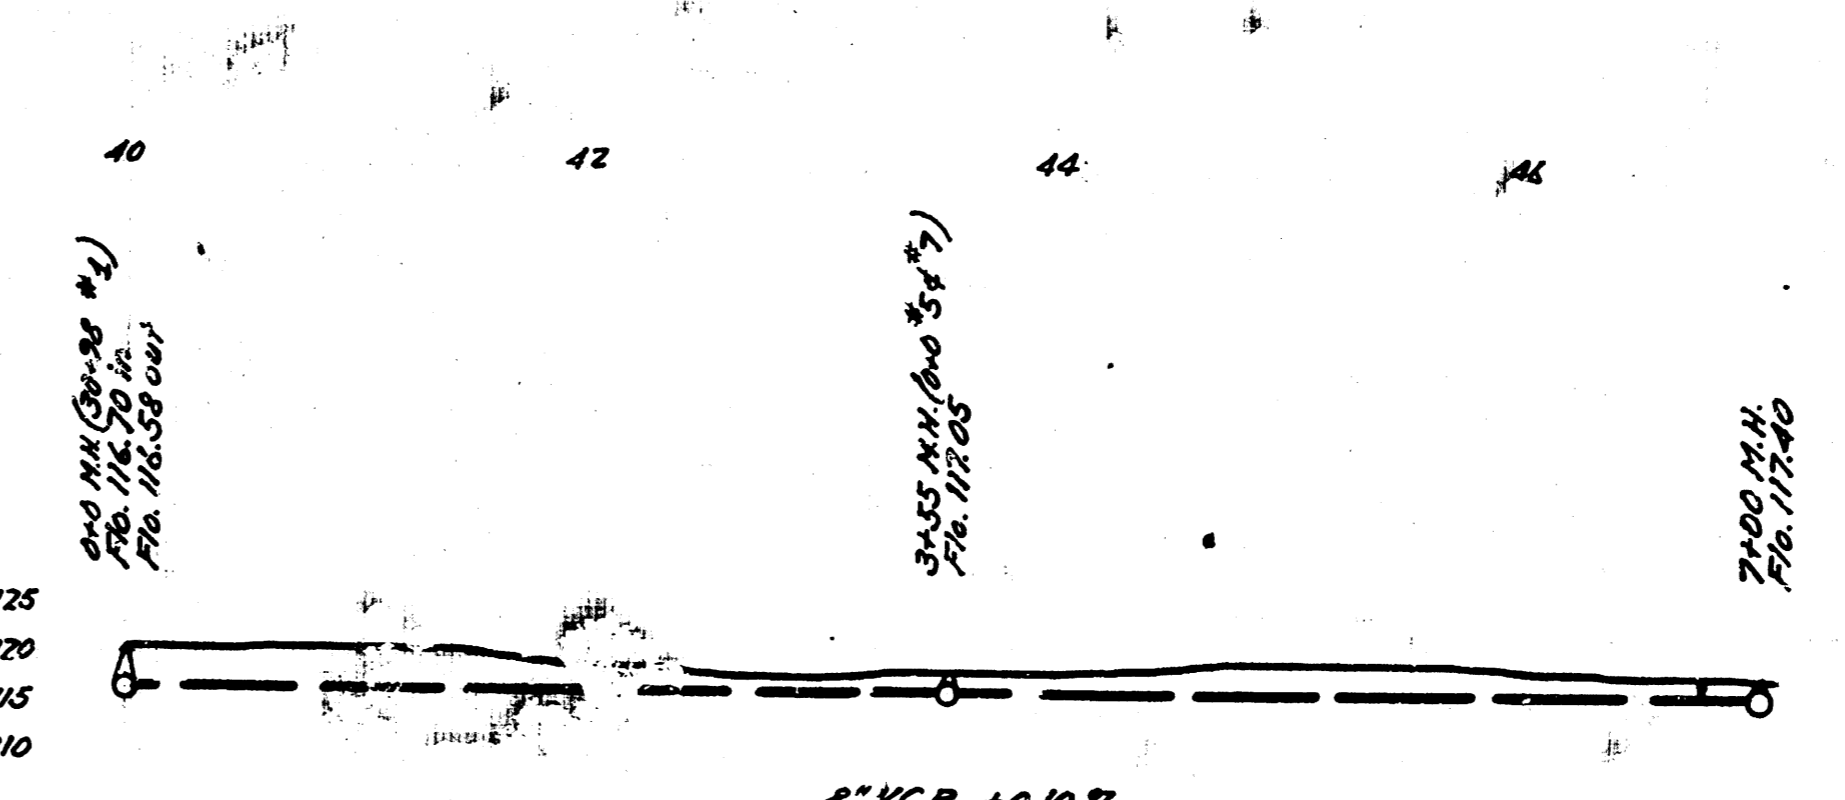
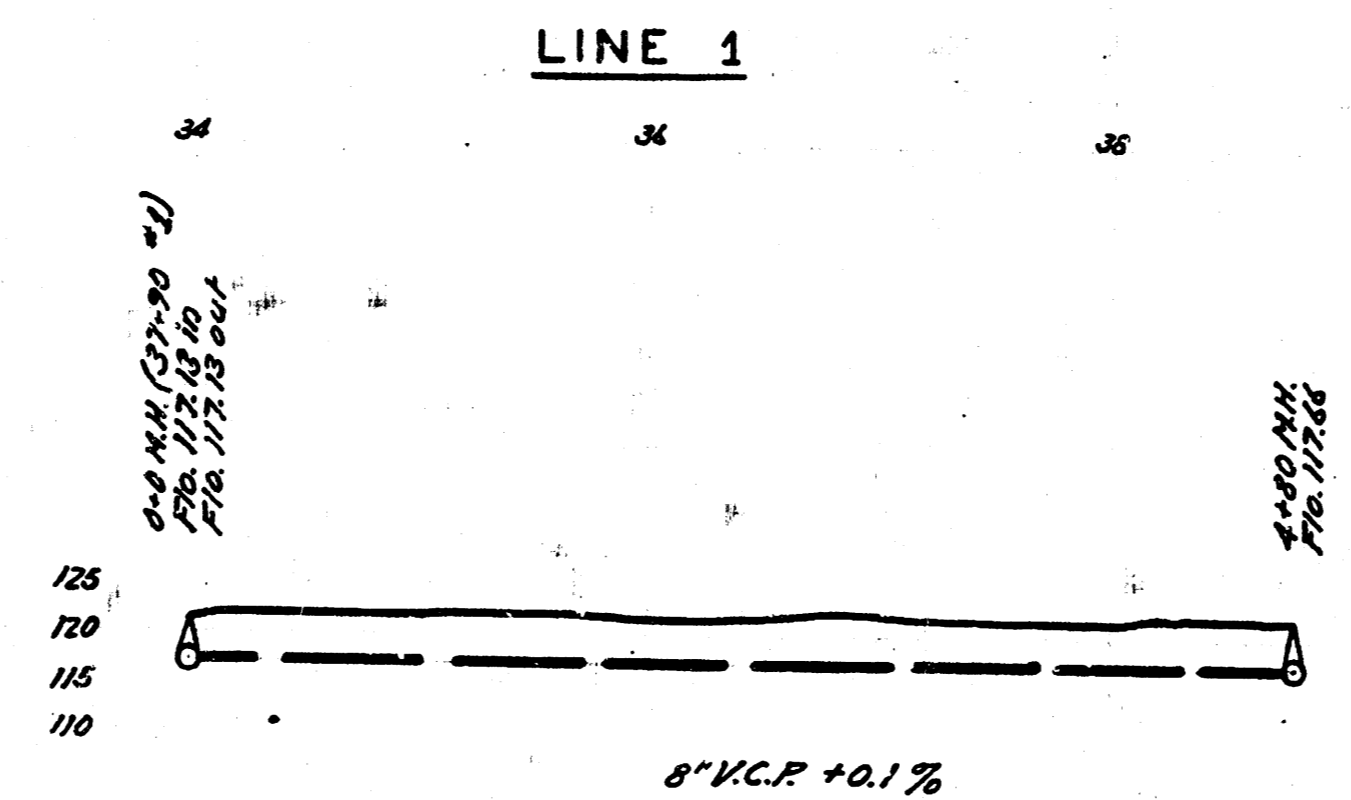


DISTRICT U. S.S. #12 WICHITA, KANSAS

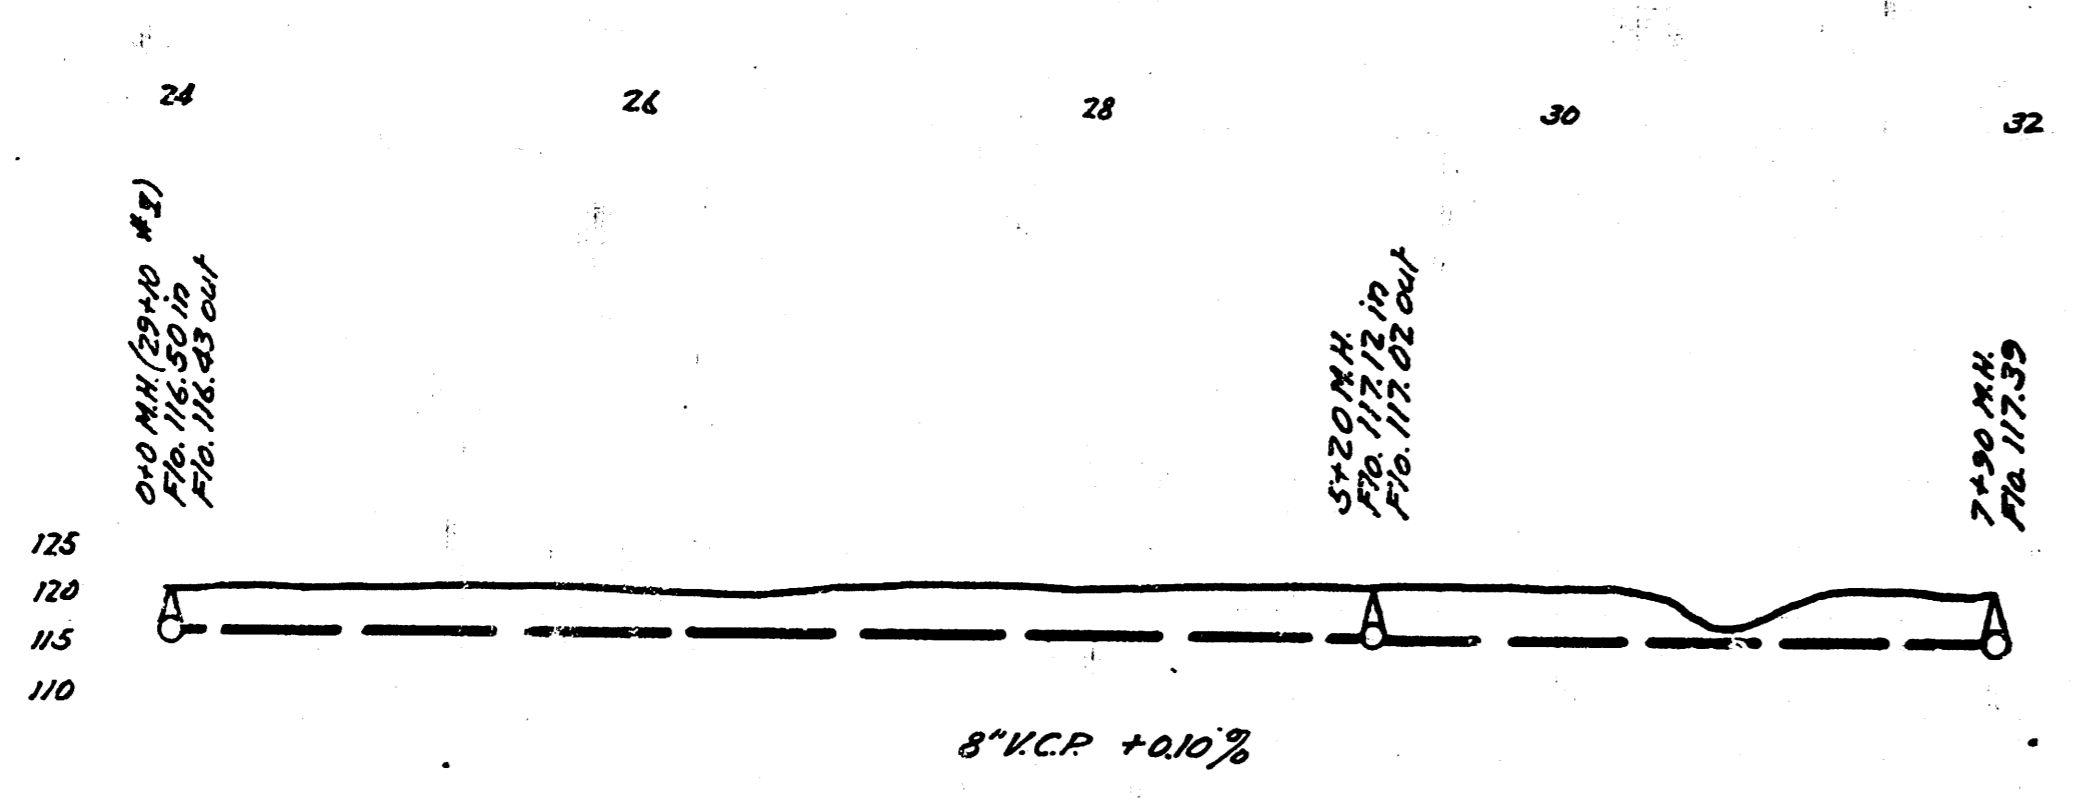

ENGINEERING DEPARTMENT
CITY OF WICHITA, KANSAS
P.L. BROCKWAY CITY ENGINEER
B.E. SMITH ENGINEER OF DESIGN
NOVEMBER 1941 SCALE 1"=100'

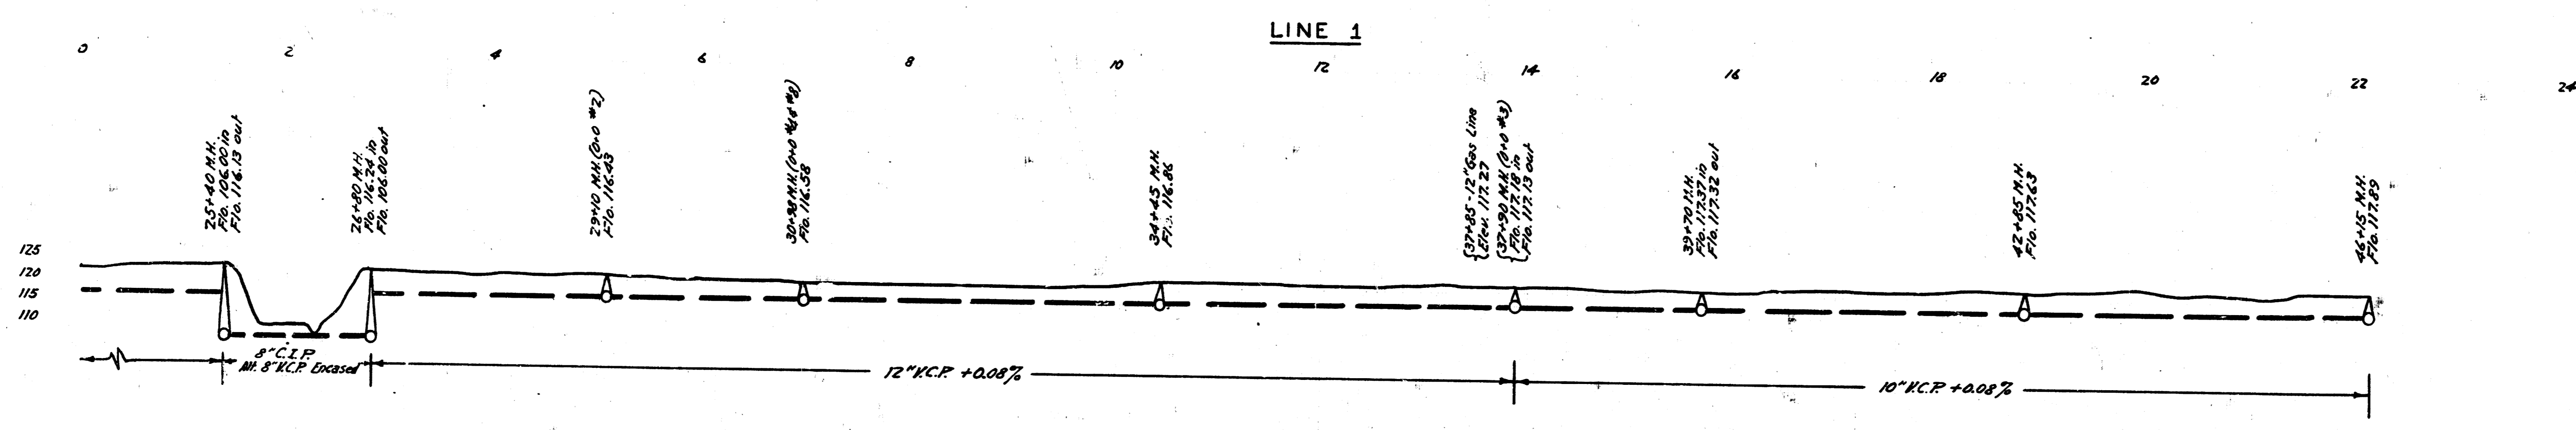

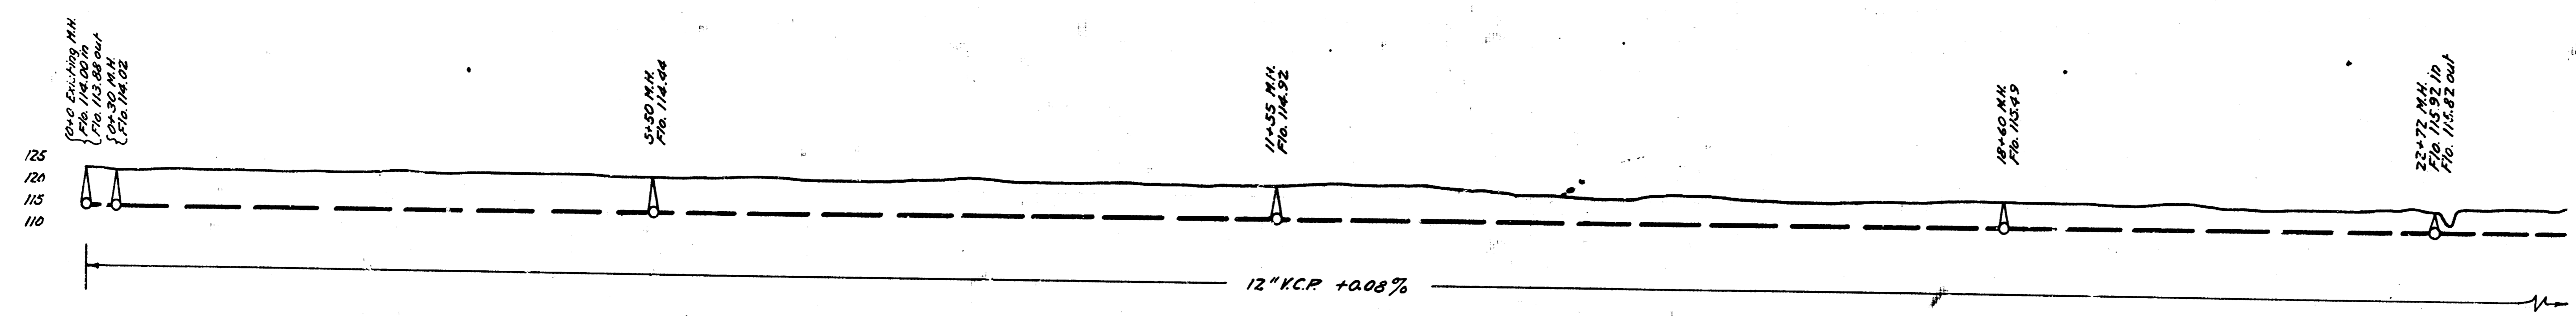

DISTRICT U, S.S. #12
WICHITA, KANSAS

B.M. Elev 123.36 cor. of fence post on bottom bar NE cor. Plat # 183
174.68 174.00 pipe in conc. man. H.S. 173 E. Mathewson