
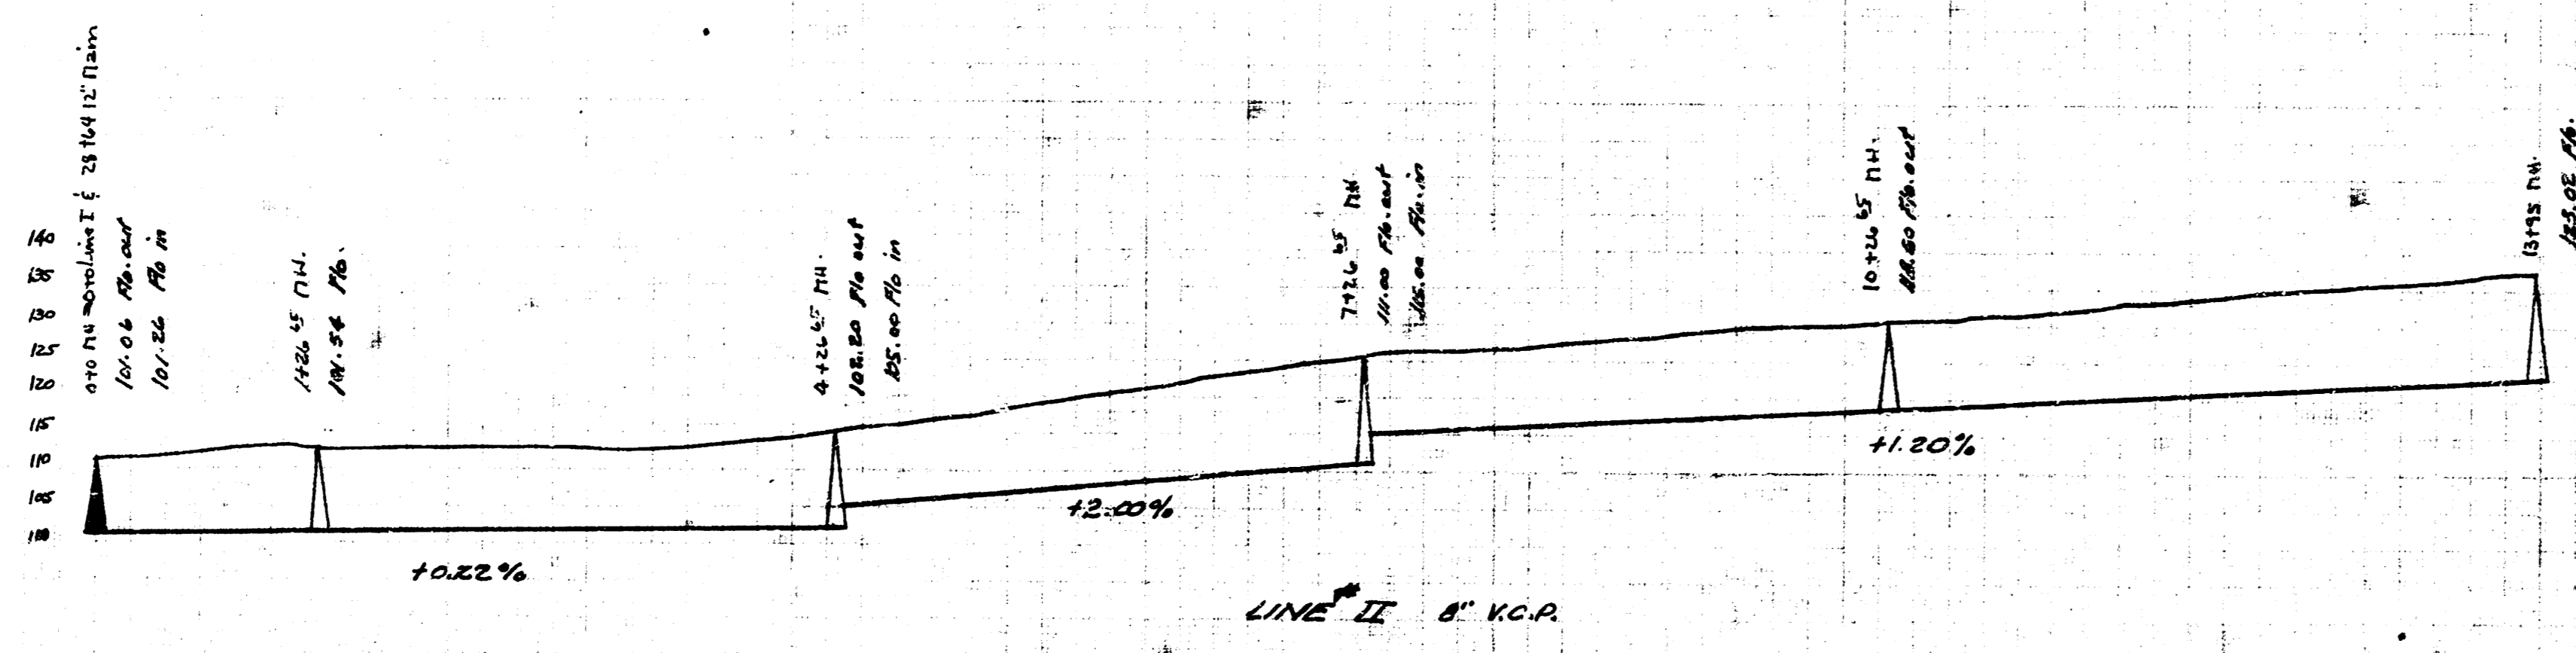


NOTE: LOCATION OF 6" SEWER TO BE DETERMINED WHEN LINE IS BUILT.

Bartlett Plaza
Scale 1" = 80'

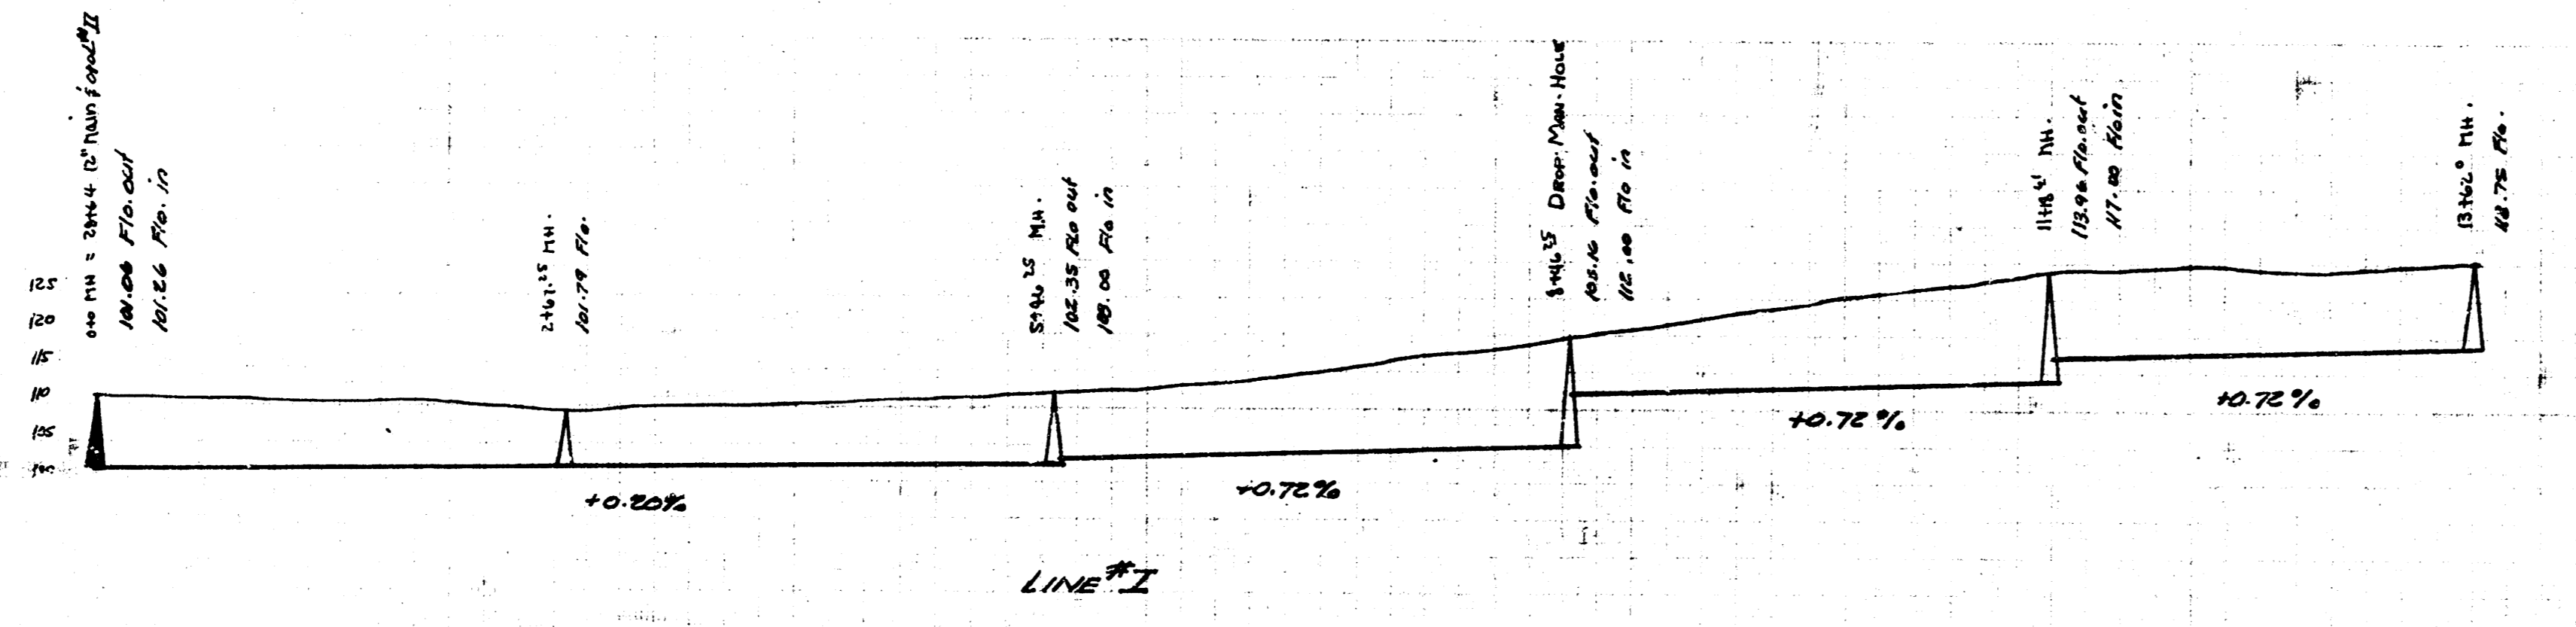

L.R.T. 2, SUBMAIN W, S.S. 12
 City of Wichita, Kansas
 L. K. White - City Engineer
 Date 8-12-49 Proj. No. C27-17