



REF. 334
SHEET

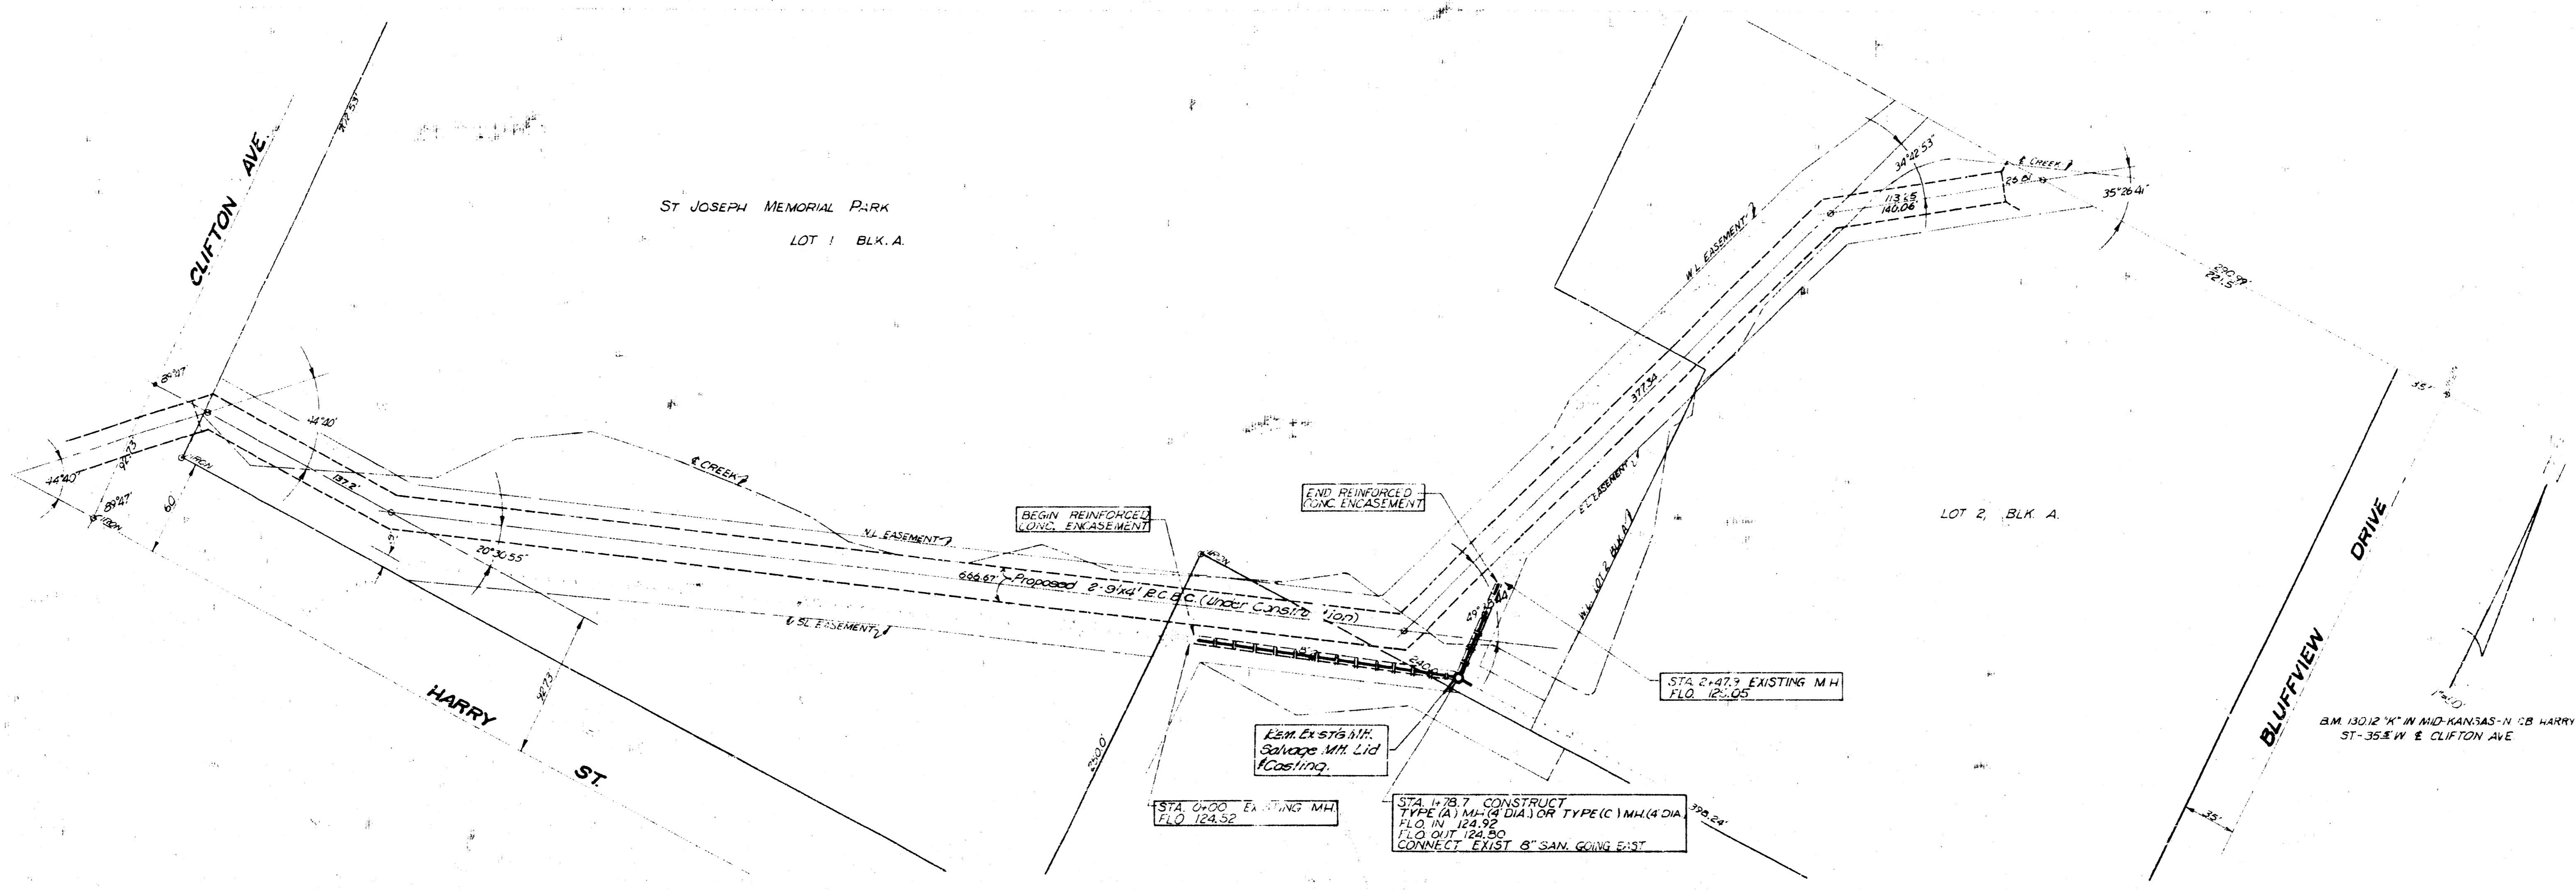

PROFILE SCALE: VERTICAL 1" = 5'
HORIZONTAL 1" = 20'

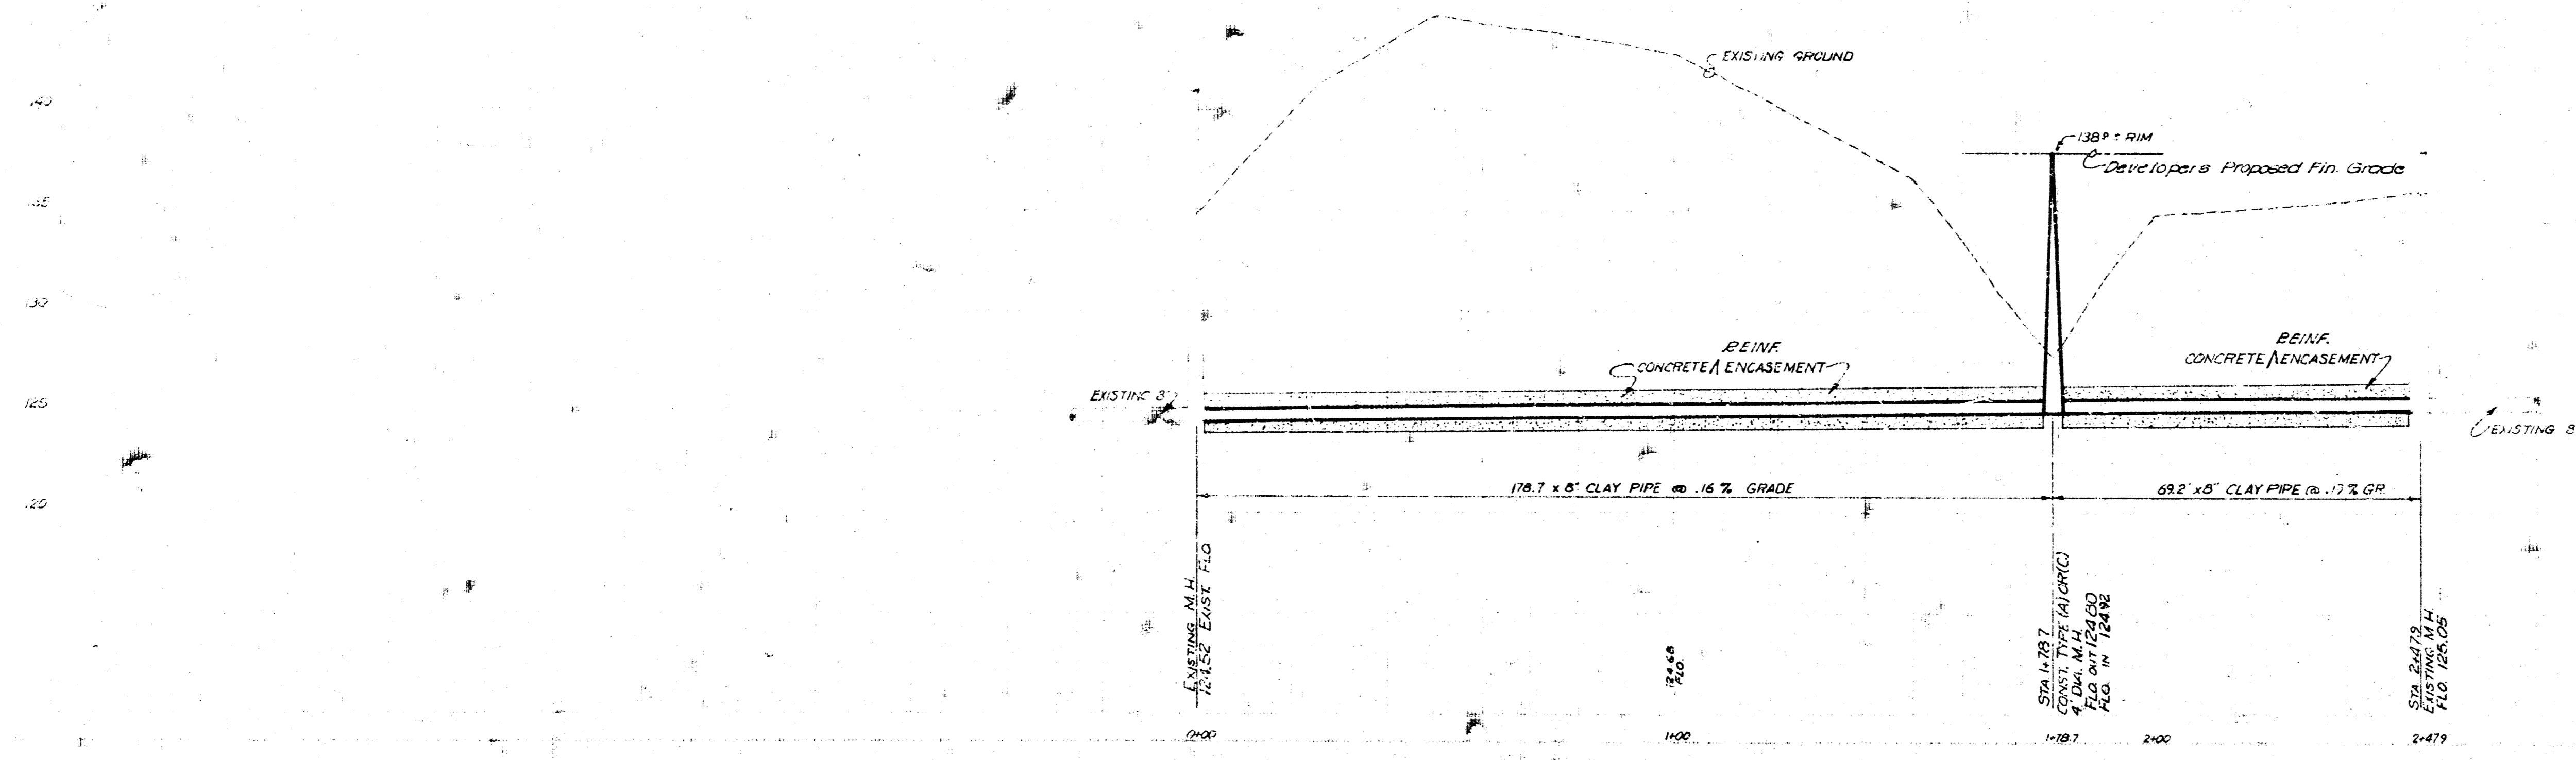

ALTERATION, REPAIR, RECONSTRUCT OR CONSTRUCT OF A SUPPLEMENTAL SEWER TO LAT. 11, SUB-MAIN W, SS. #12
City of Wichita, Kansas
R.H. Linn City Engineer
Date: Proj. No. DBKLS7406B