

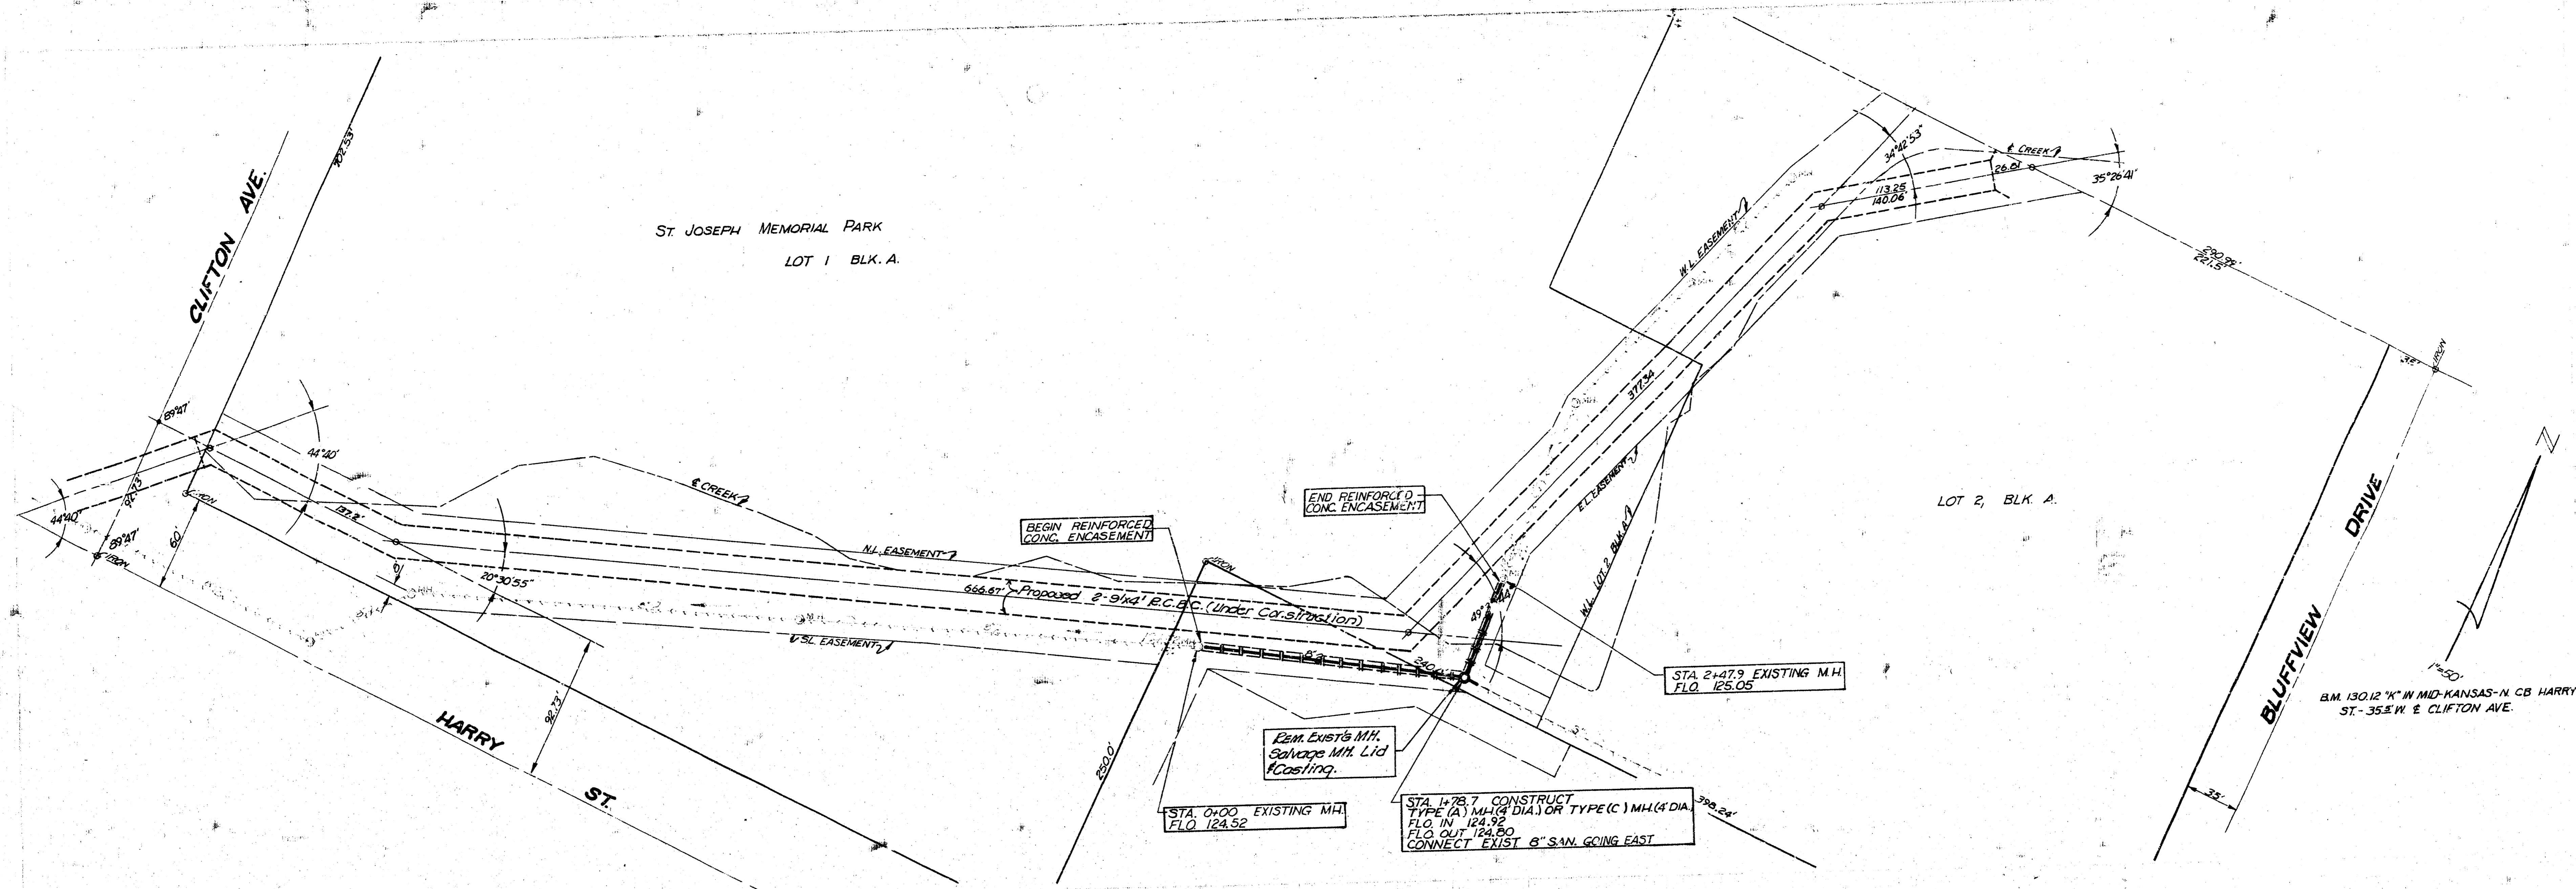


APPROX 93A  
SEE PLAN

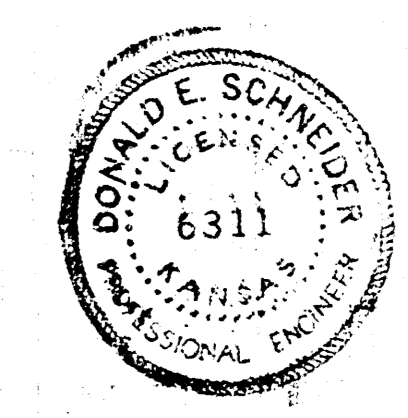

PROFILE SCALE: VERTICAL 1" = 5'  
HORIZONTAL 1" = 20'

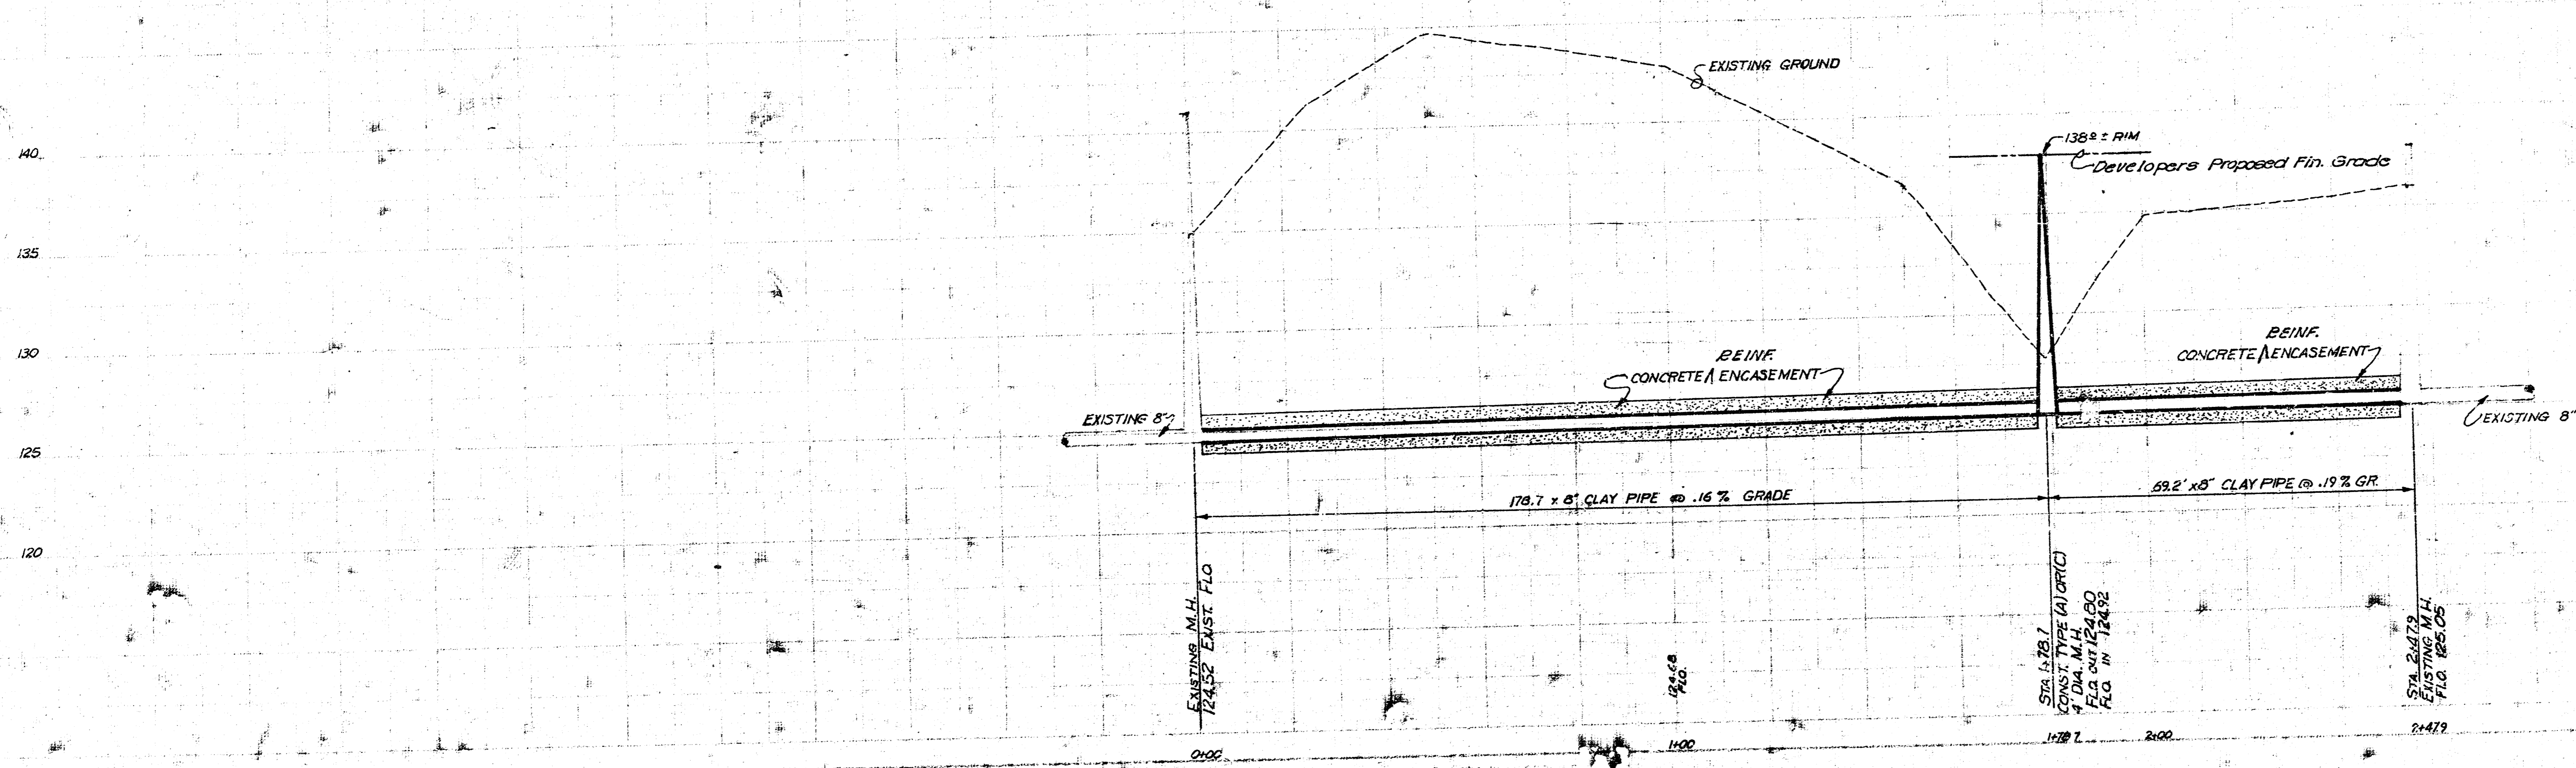

ALTERATION, REPAIR, RECONSTRUCTION OR CONSTRUCTION OF A SUPPLEMENTAL SEWER TO I.A.T. 11, SUB-MAIN W, SS. #12  
City of Wichita, Kansas  
R.H. Linn City Engineer  
Date: Proj. No. DBKL 574063