



ELWELL'S ADDITION

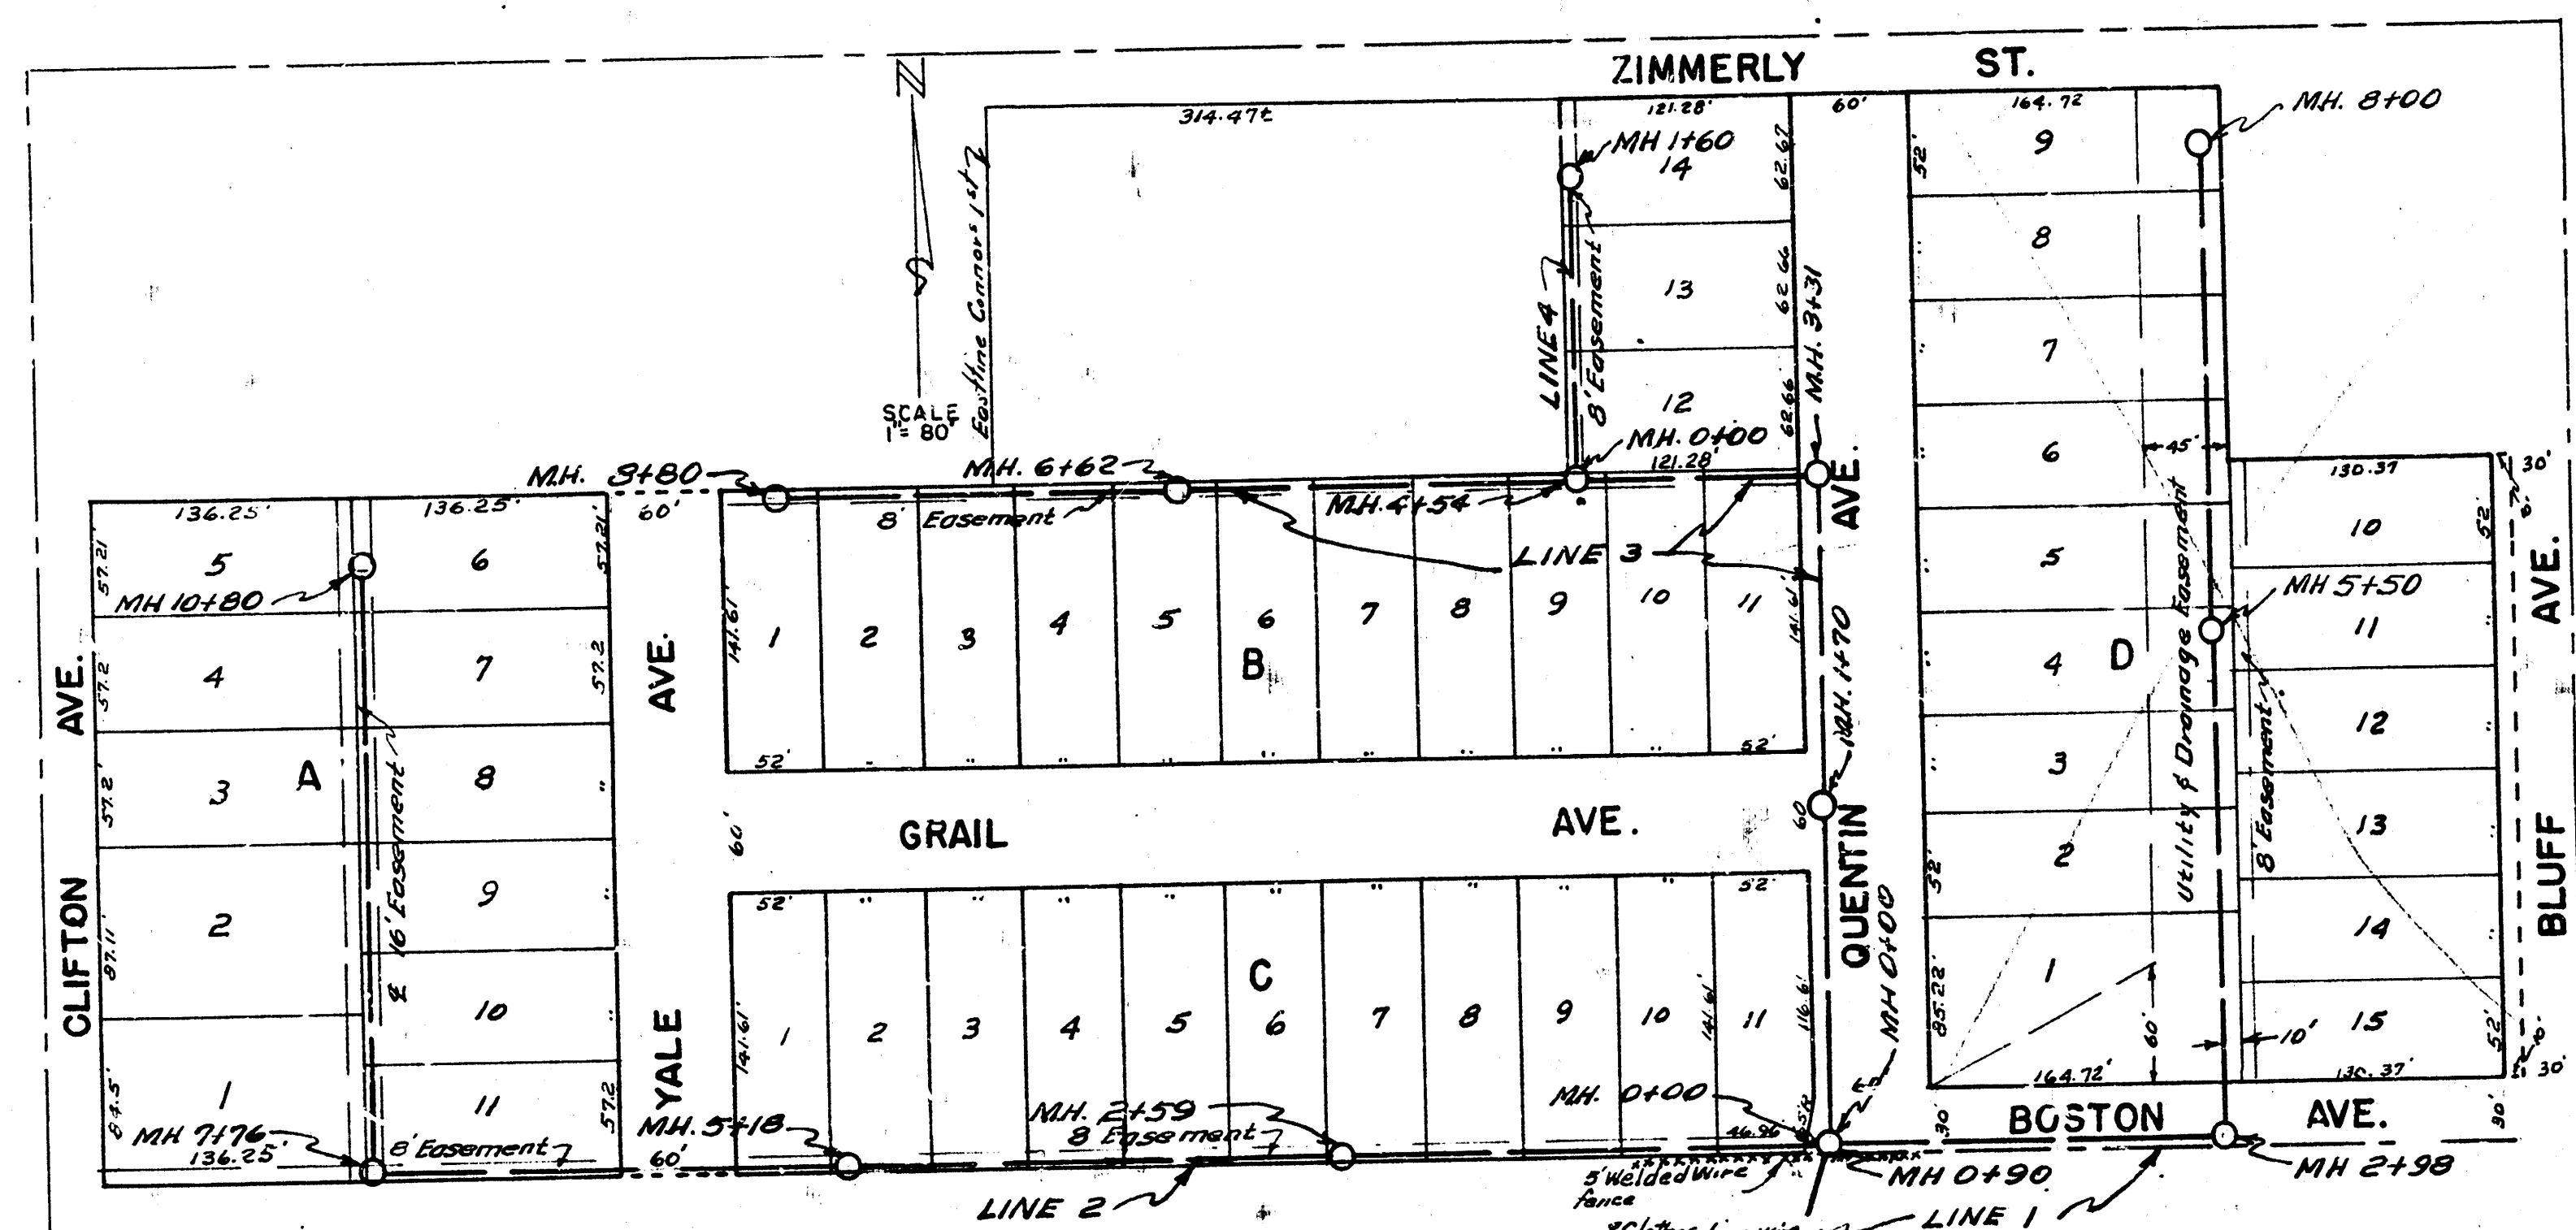

Date 6-24-52
 Drawn by L. H. White
 Checked by M. S. White

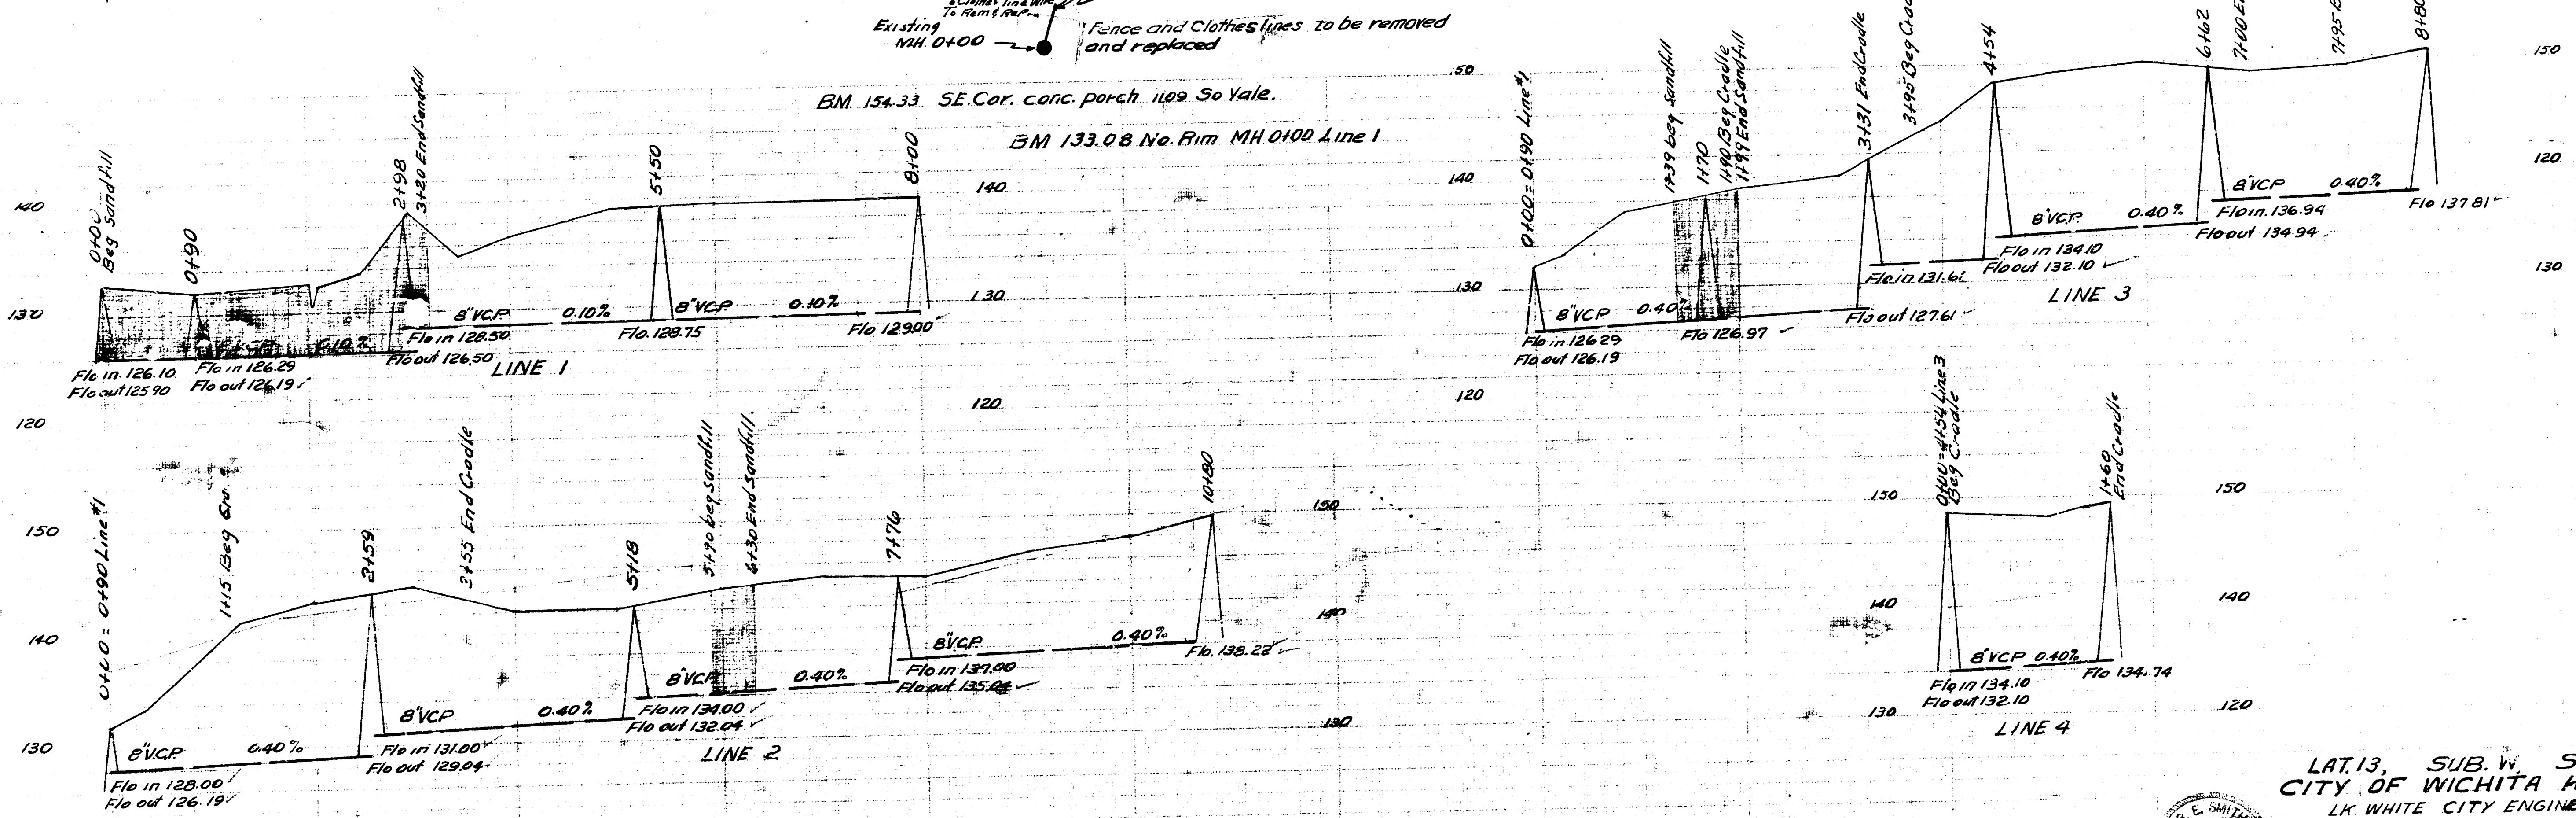

LAT. 13, SUB. W. 5512
 CITY OF WICHITA KANSAS
 LK. WHITE CITY ENGINEER
 Proj No. C-22-19