



ALL SAINTS ADDITION.

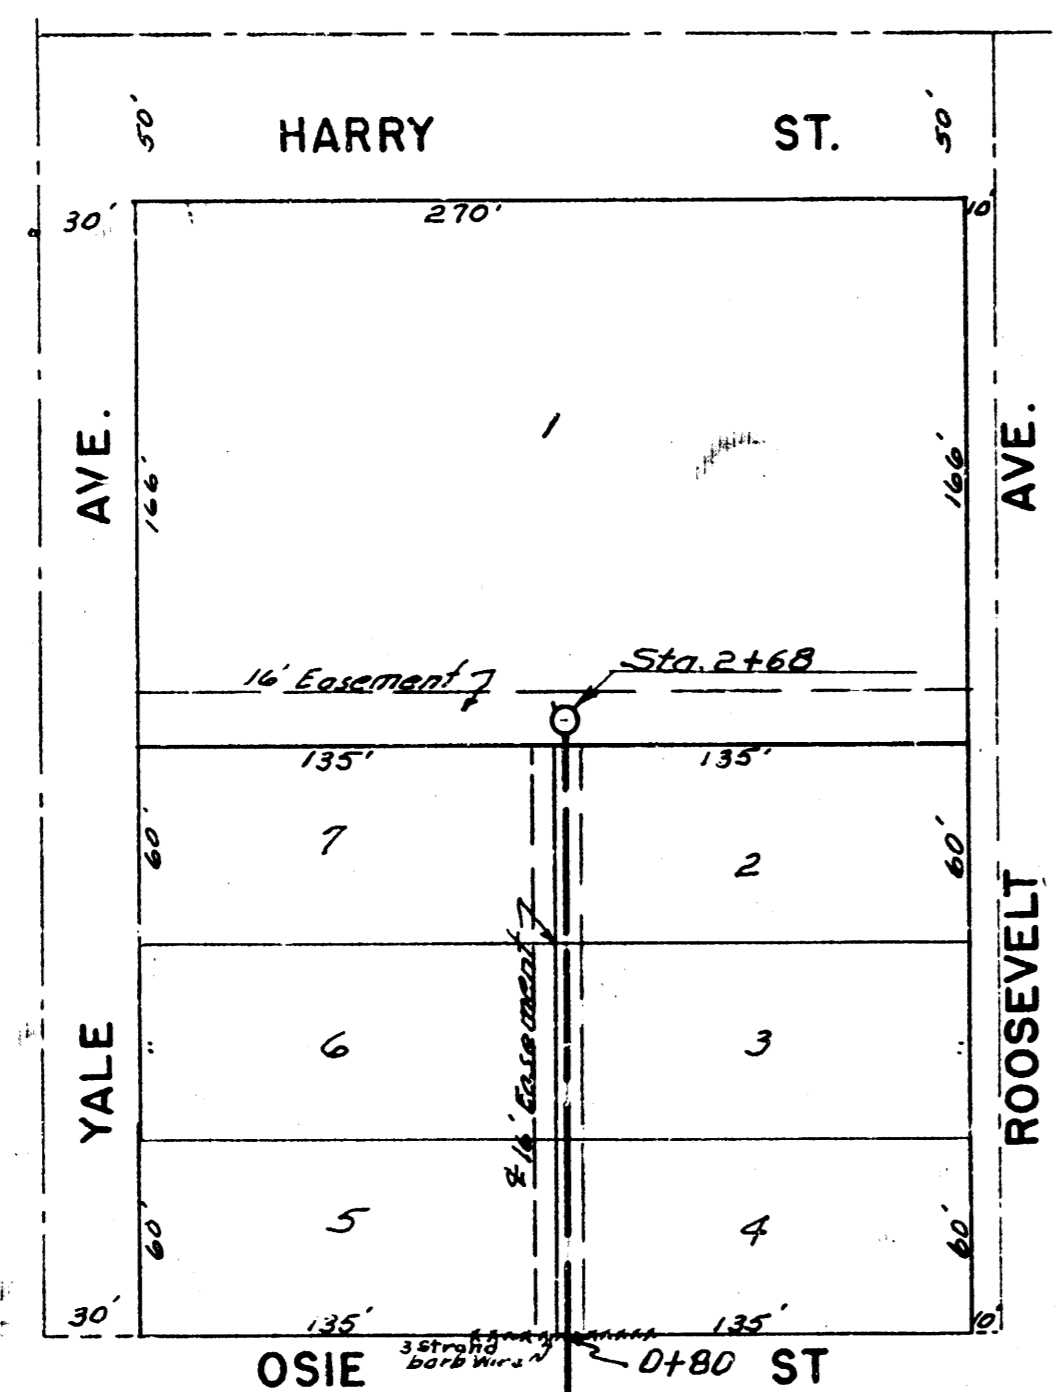

Scale: 1"=60'


EM. 148.72 No. rim MH. 0100

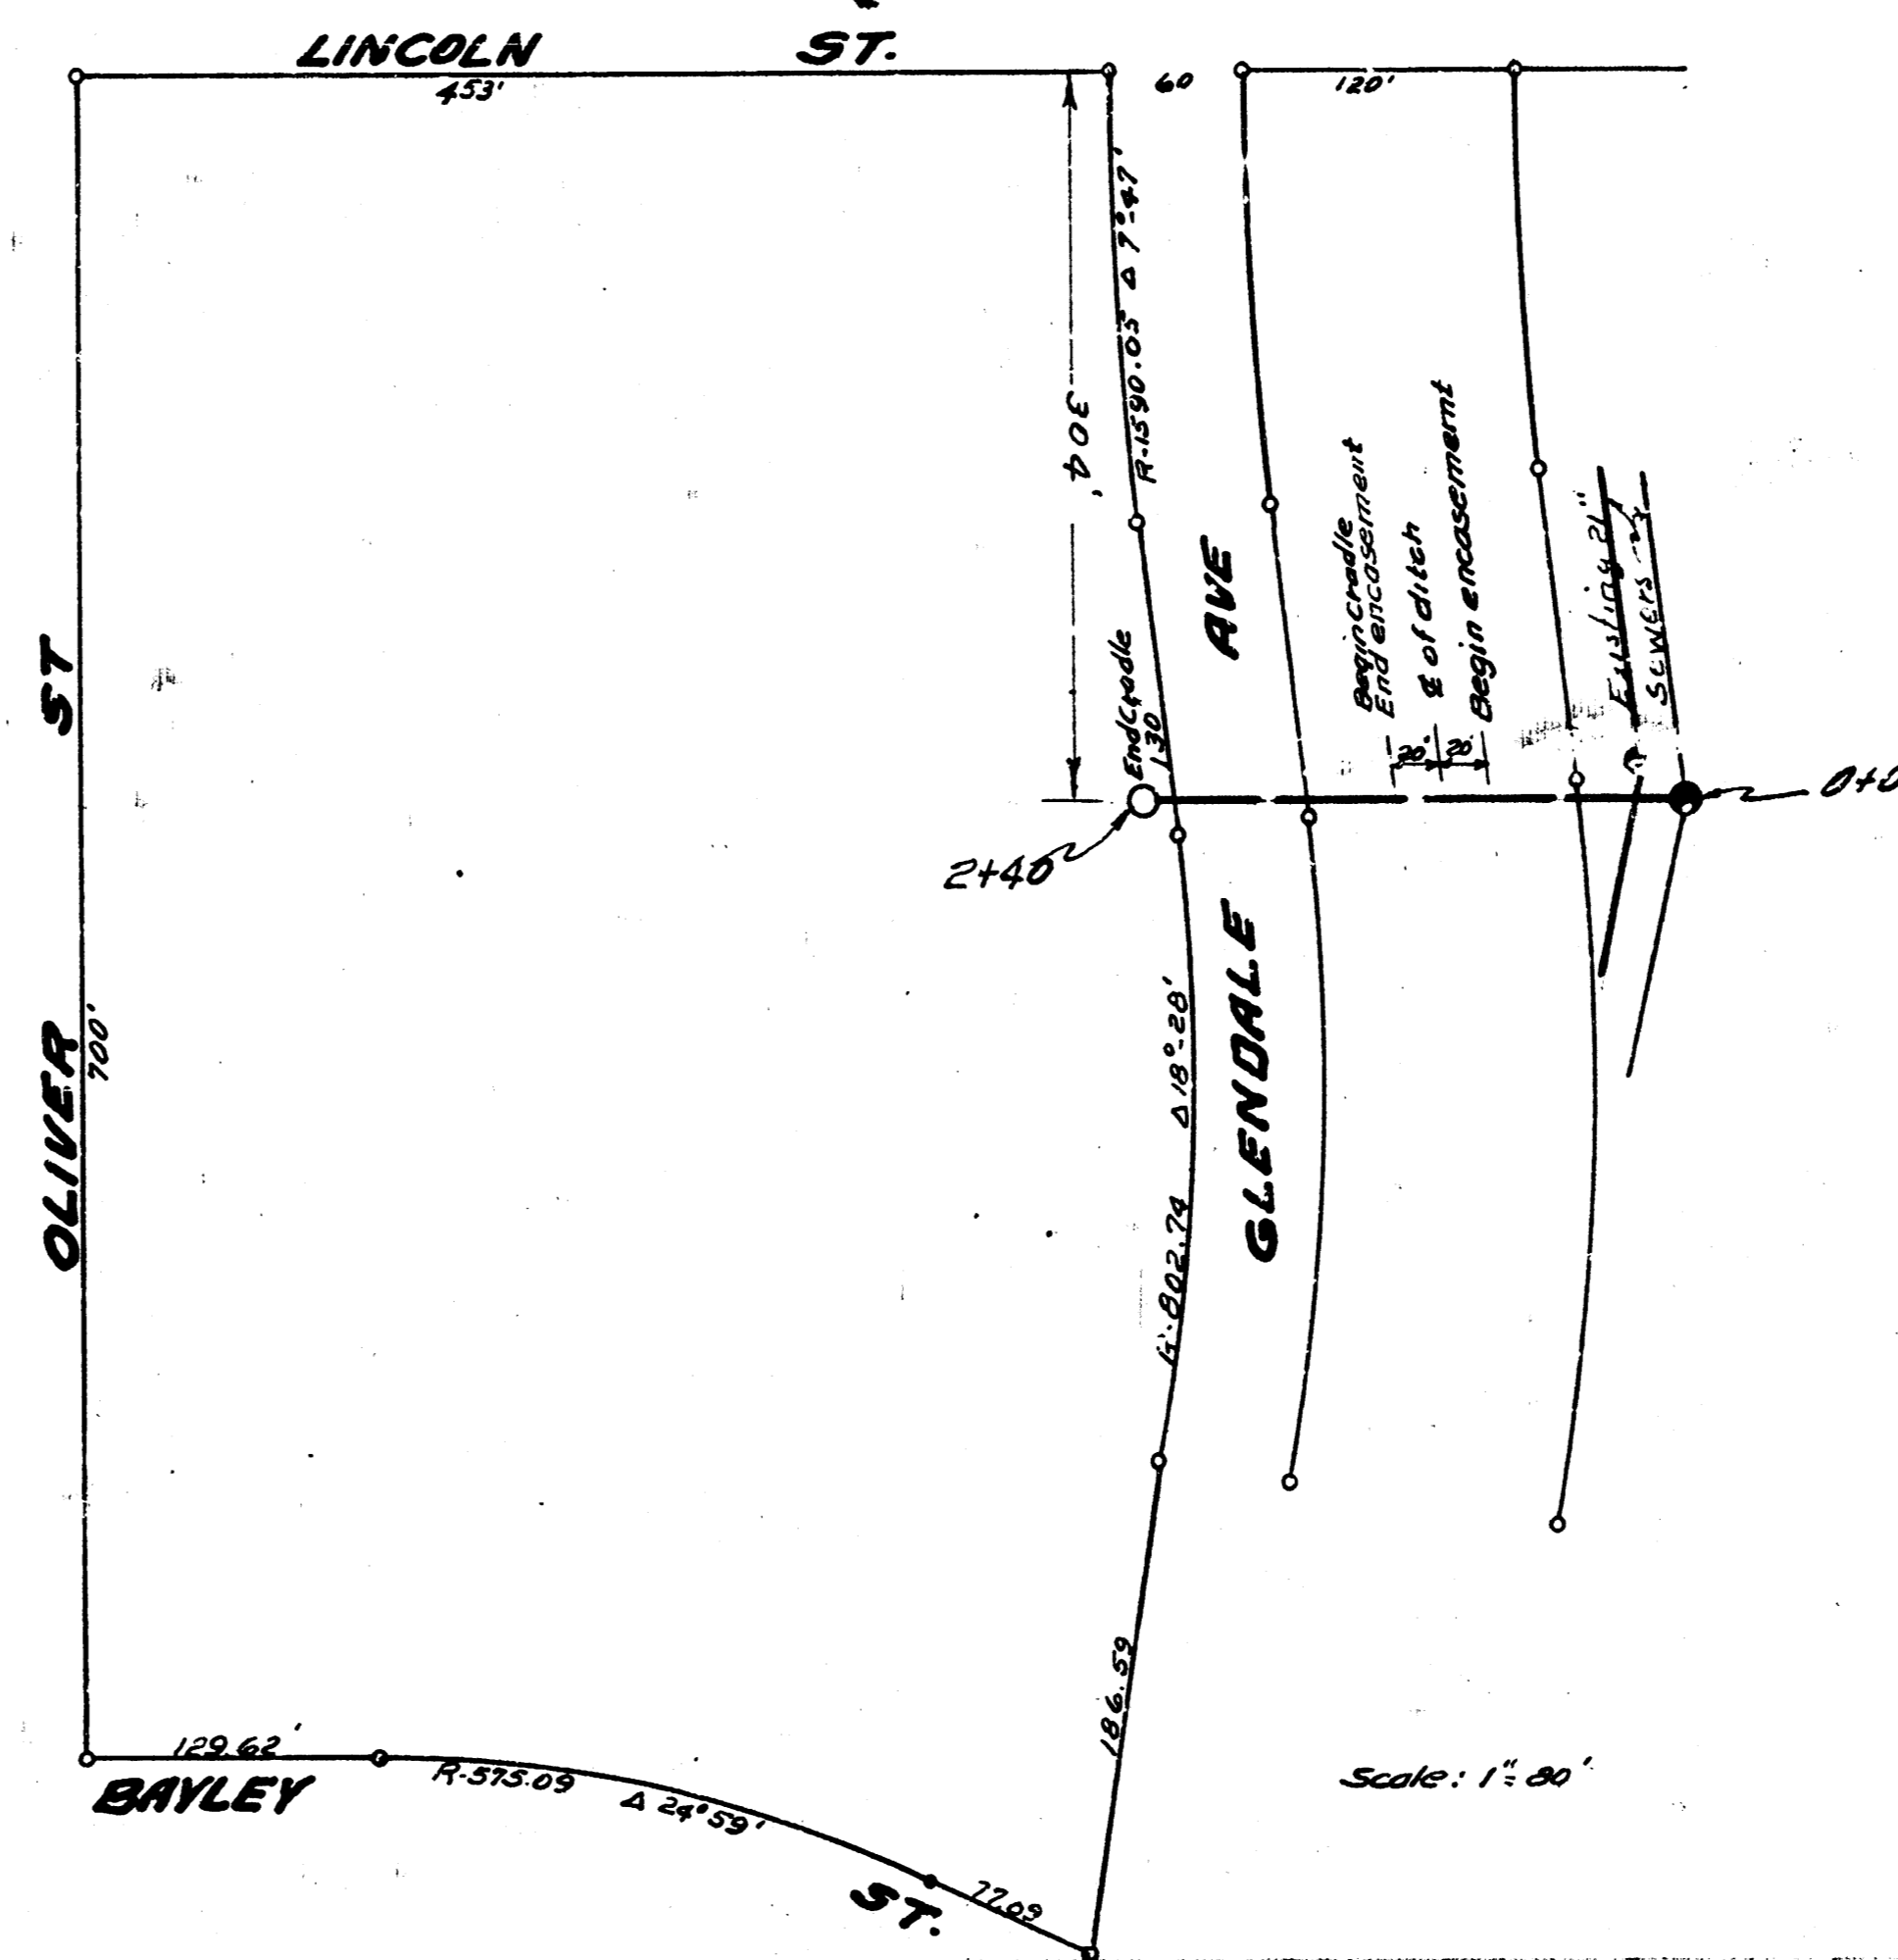


Scale: 1"=60'

B.M. 142.71 So. rim MH. 0100

Date 4-21-53
Drawn by McClain
Checked by J. E.
Book No. 17-53

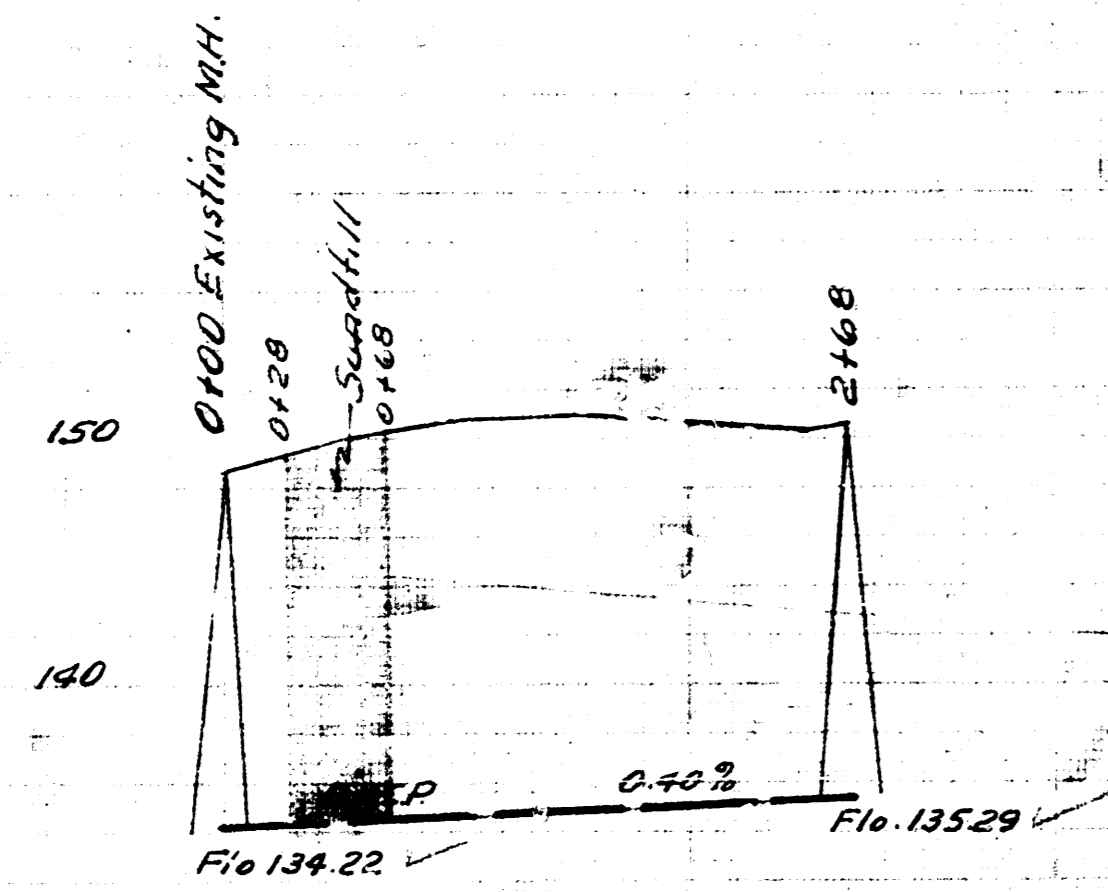

Date 4-29-53
Drawn by McClain
Checked by J. E.
Book No. 17-53

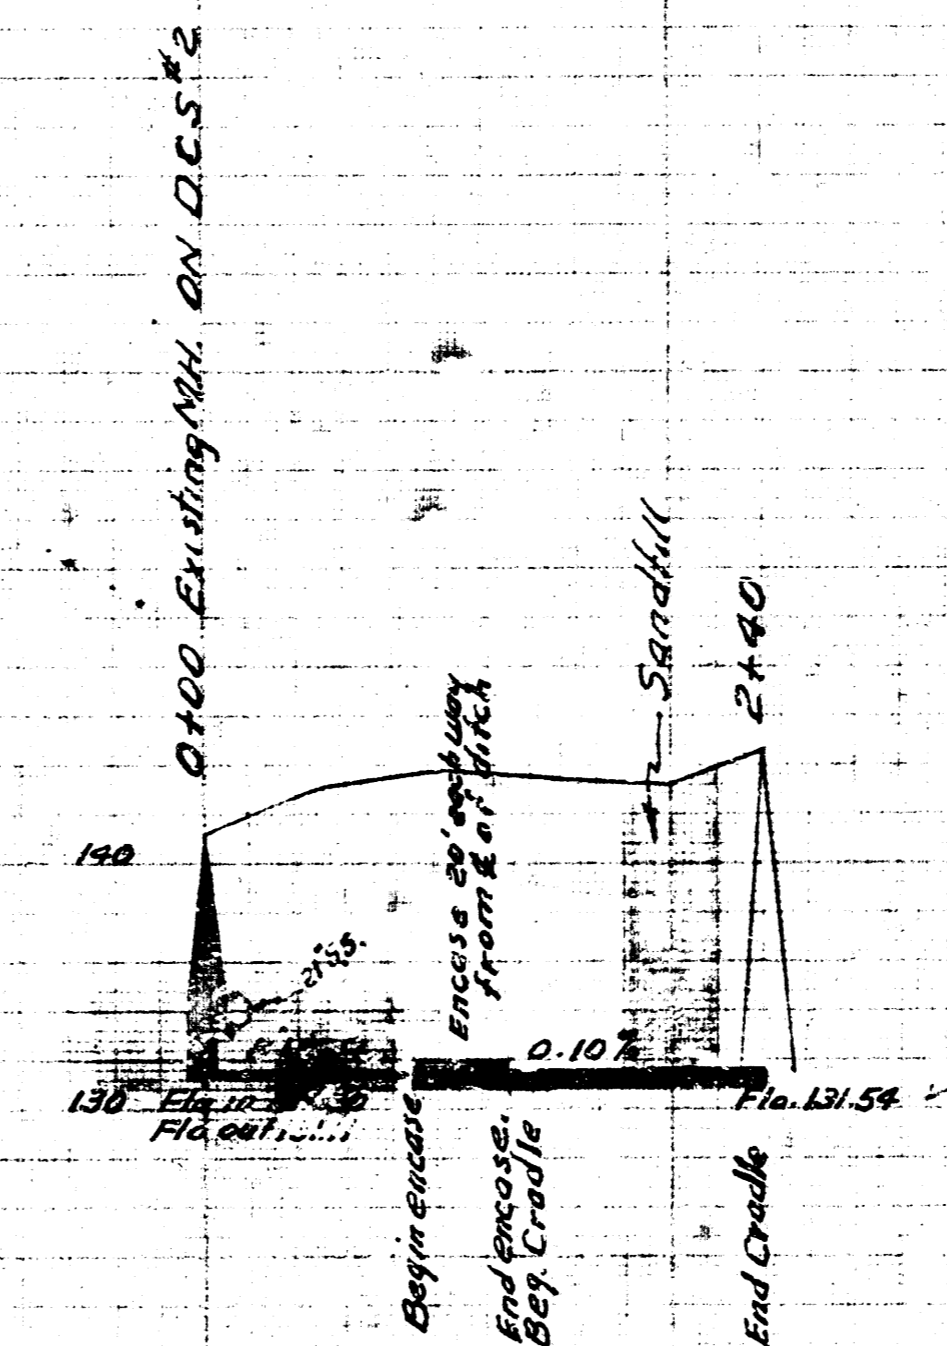

LAT. 15 DIST. W. S.S. 12
CITY OF WICHITA KANSAS
B.E. SMITH CITY ENGINEER
Proj. No. C-23-21

LAT. 32 DCS. 2 S.S. 12
CITY OF WICHITA KANSAS
B.E. SMITH CITY ENGINEER
Proj. No. C-23-23

