

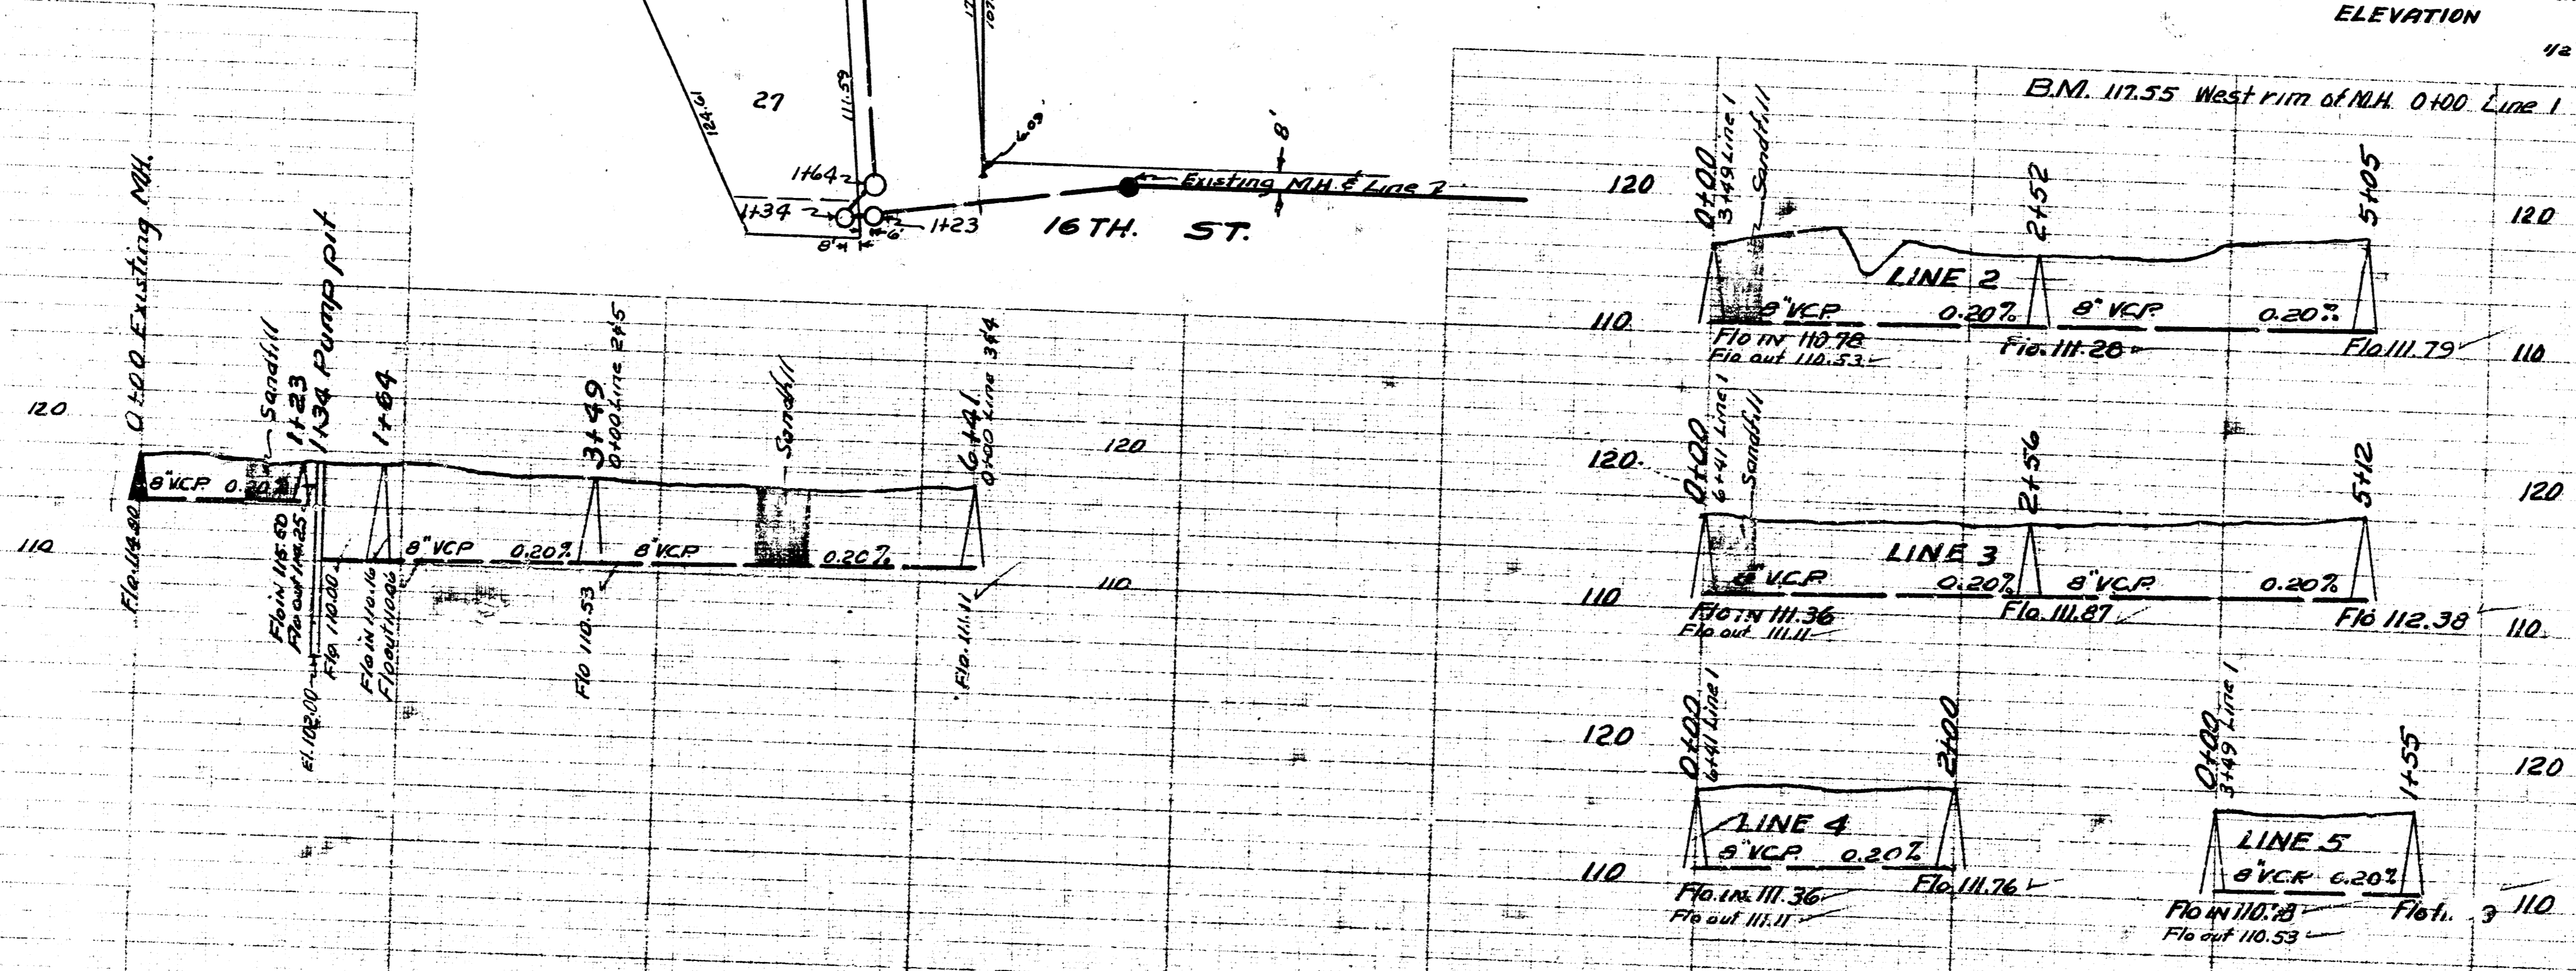


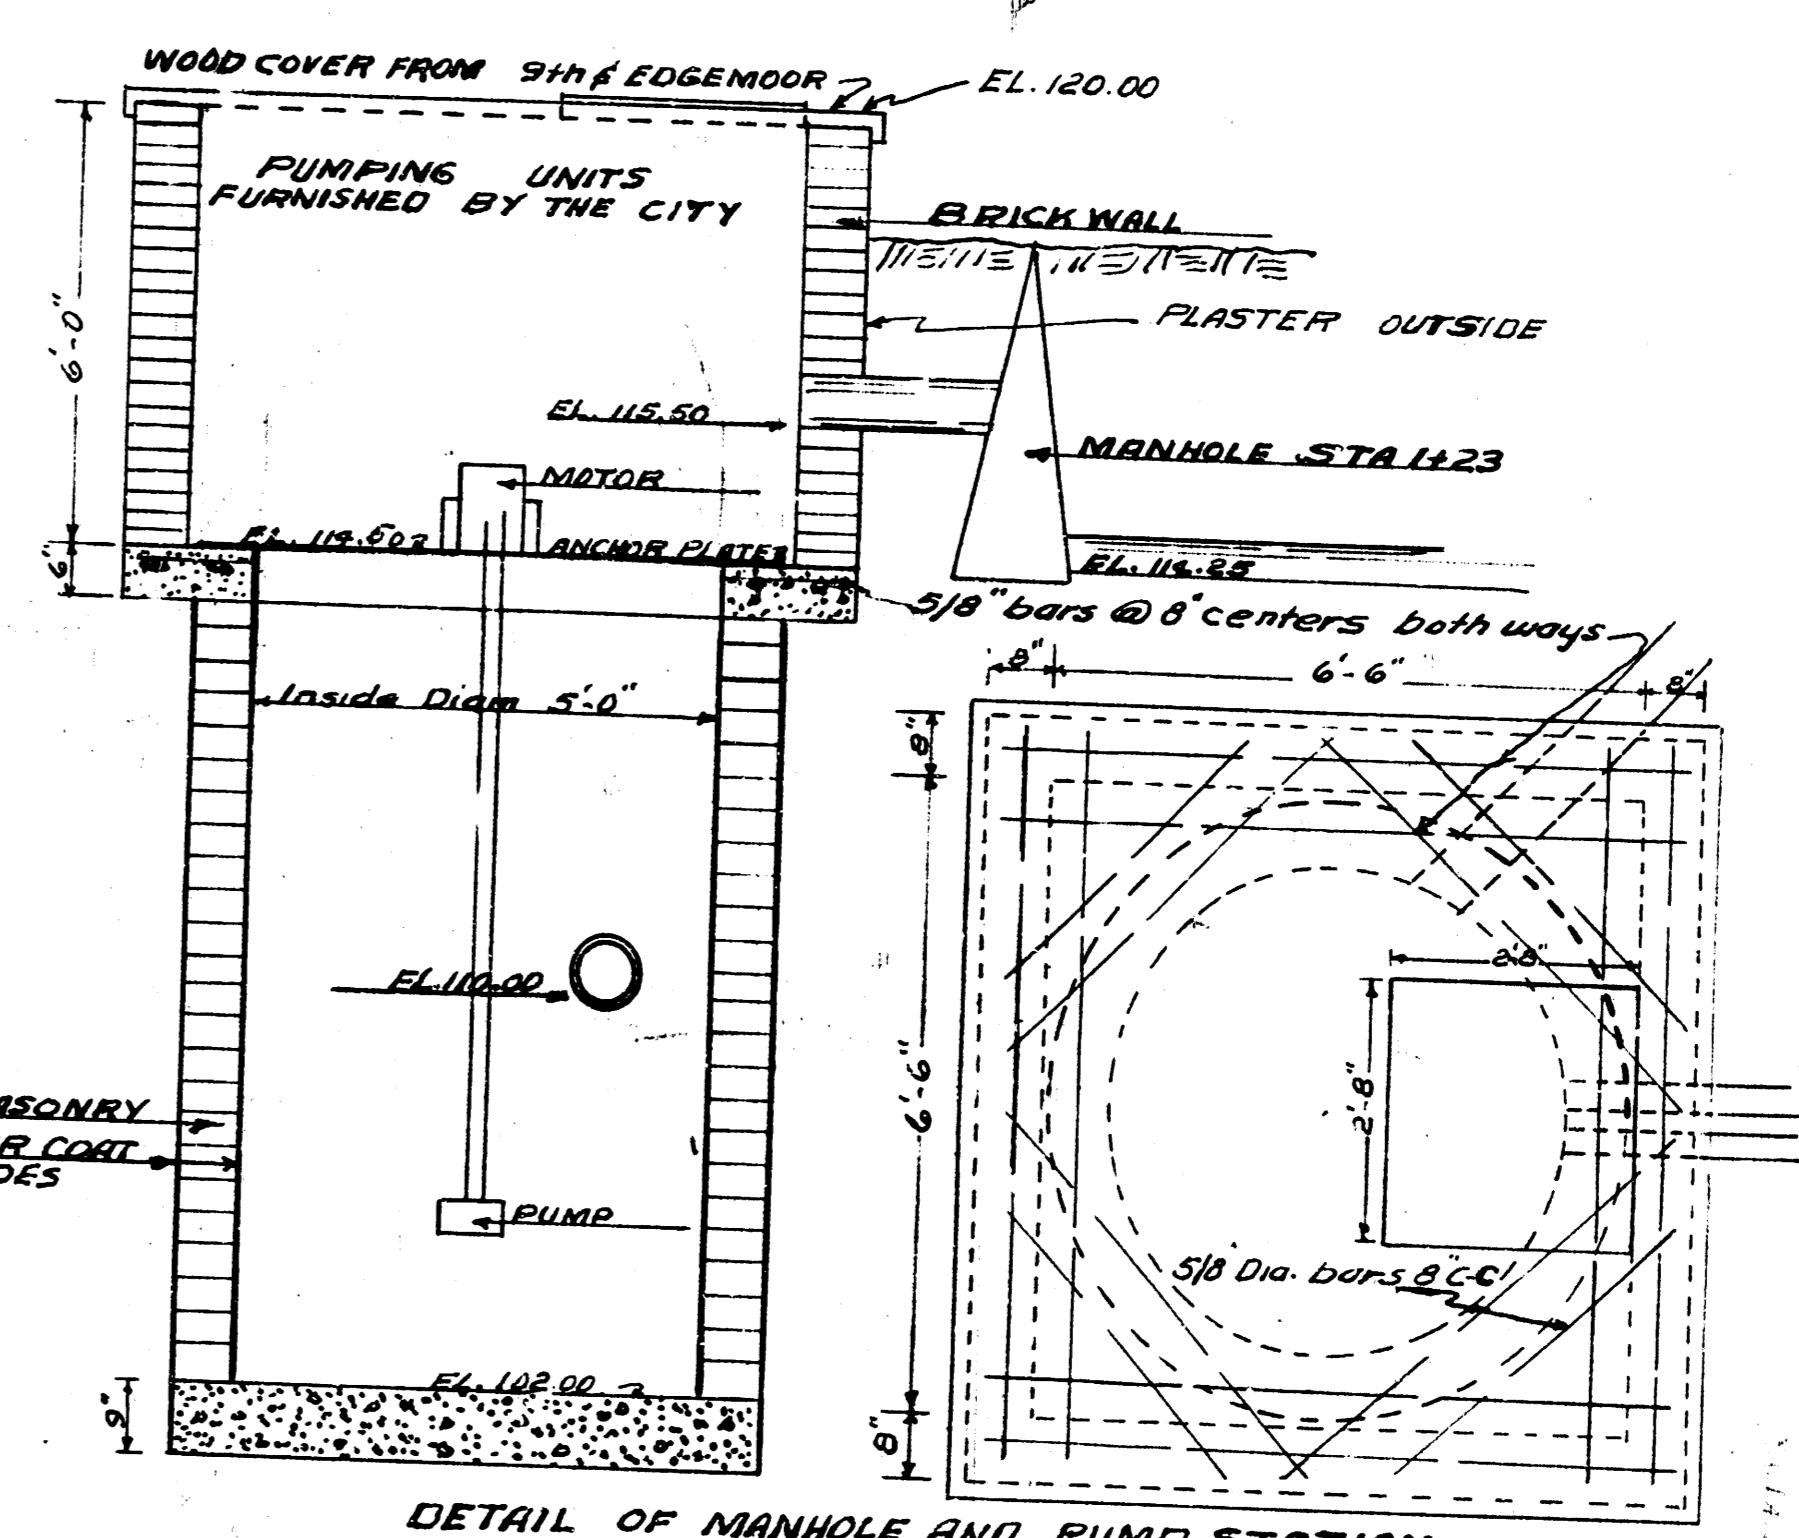

Scale 1" = 50'

Date 10-24-53
Drawn by McClain
Checked by Street
1953

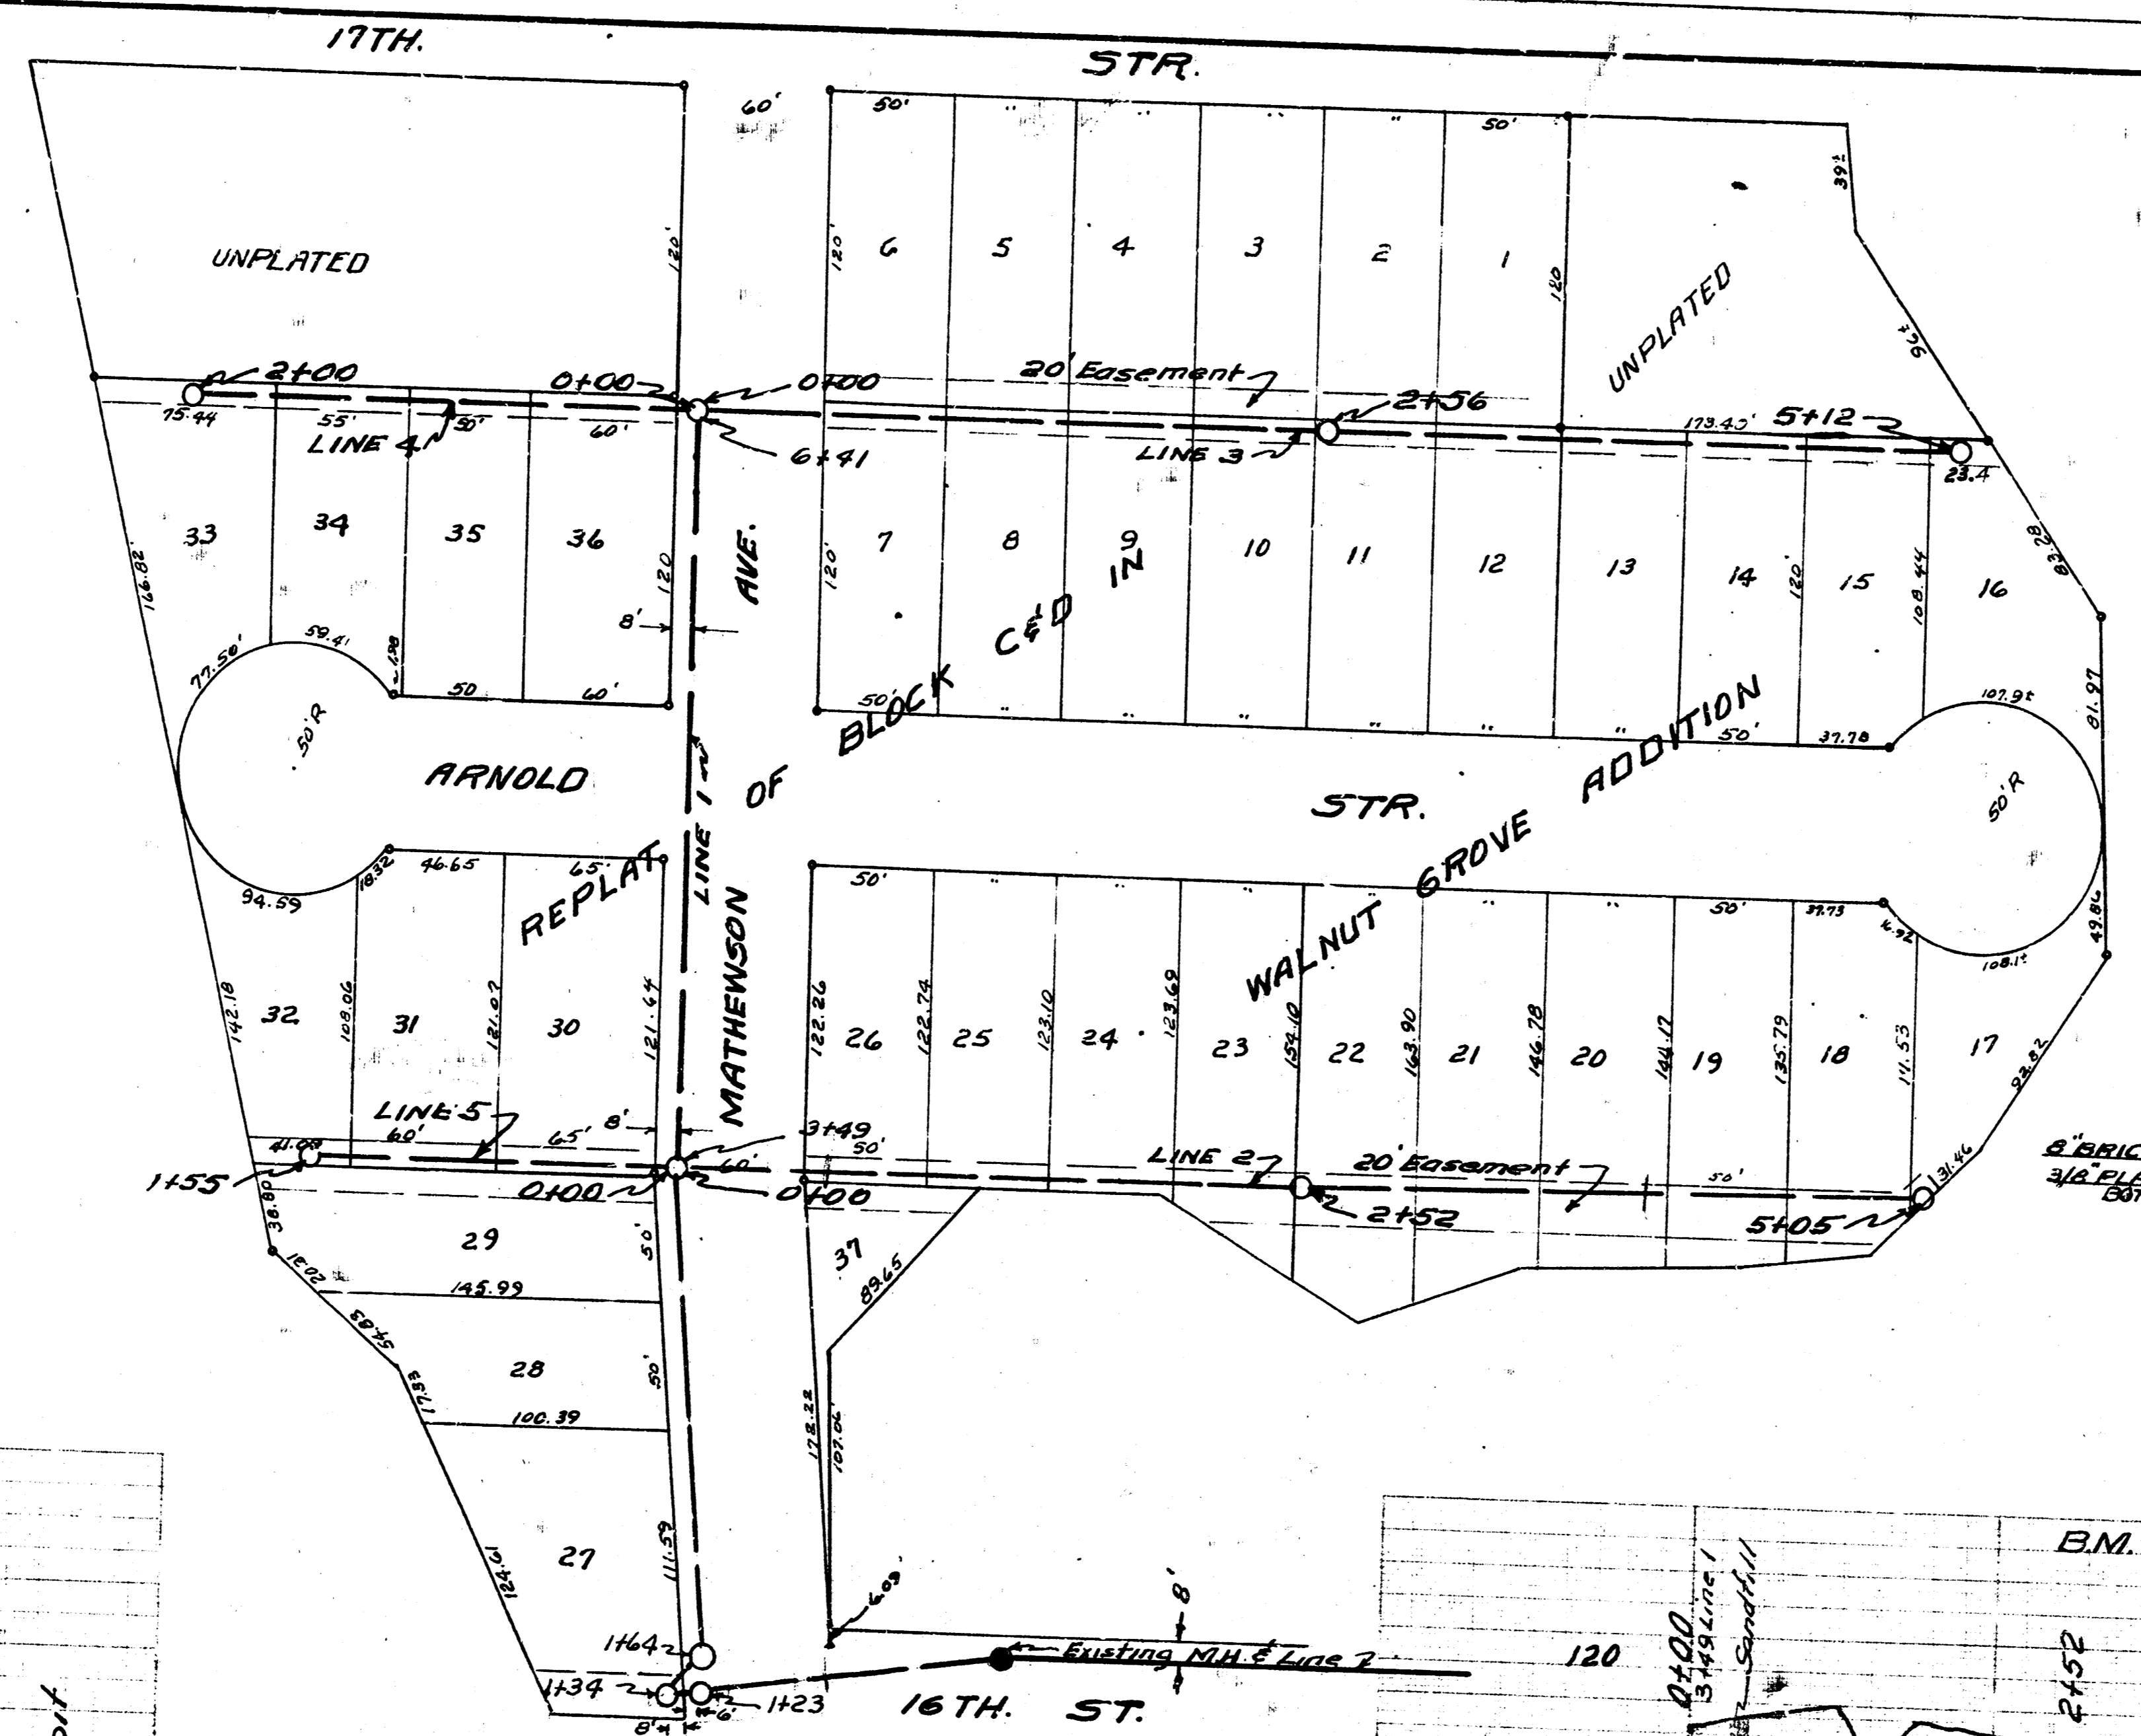

LAT. 10 SUB. MAINS 5512
 CITY OF WICHITA, KANSAS
 B.E. SMITH, CITY ENGINEER
 Proj. No. C-23-61

