



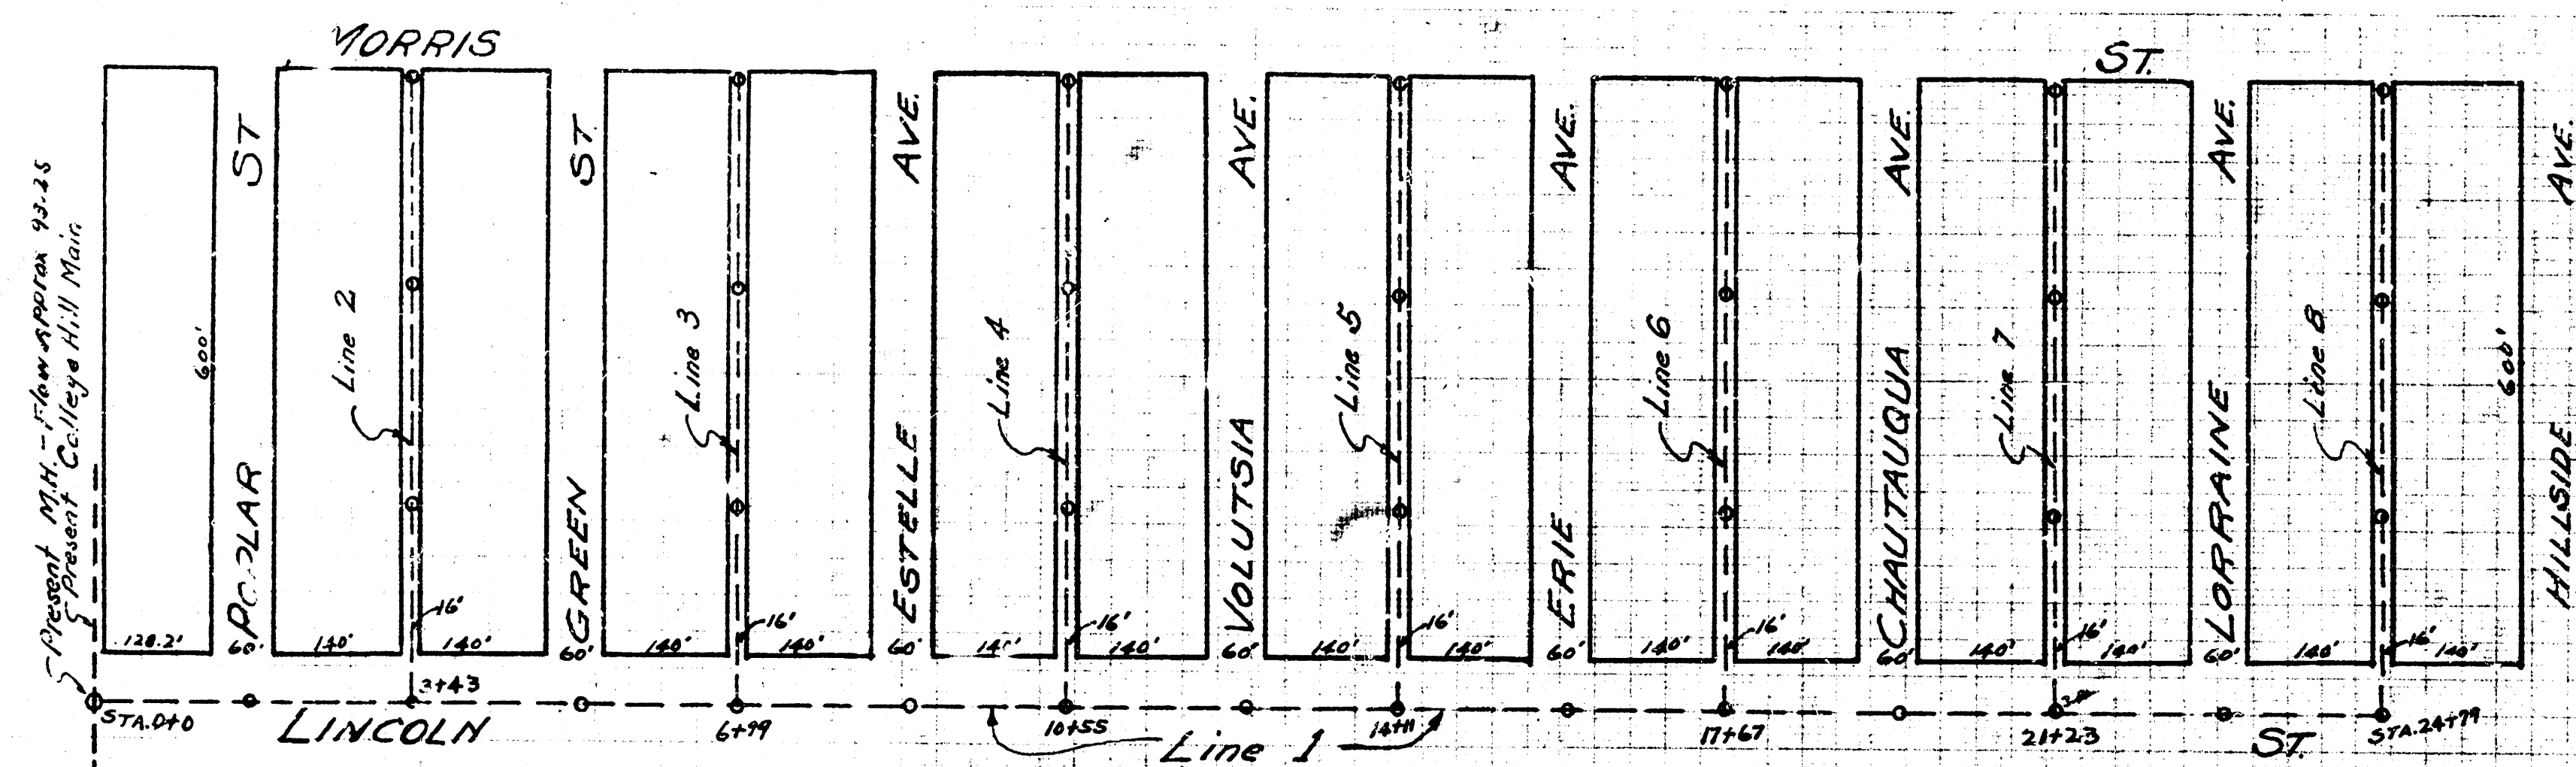

Bench Marks
 Elev. 102.80 - B in Bunkeridge on curb
 W. Line Lincoln - S. of H. side of Hillside
 Elev. 102.75 - X on Rim of Manhole
 N. side of Morris - between Poplar & Grove

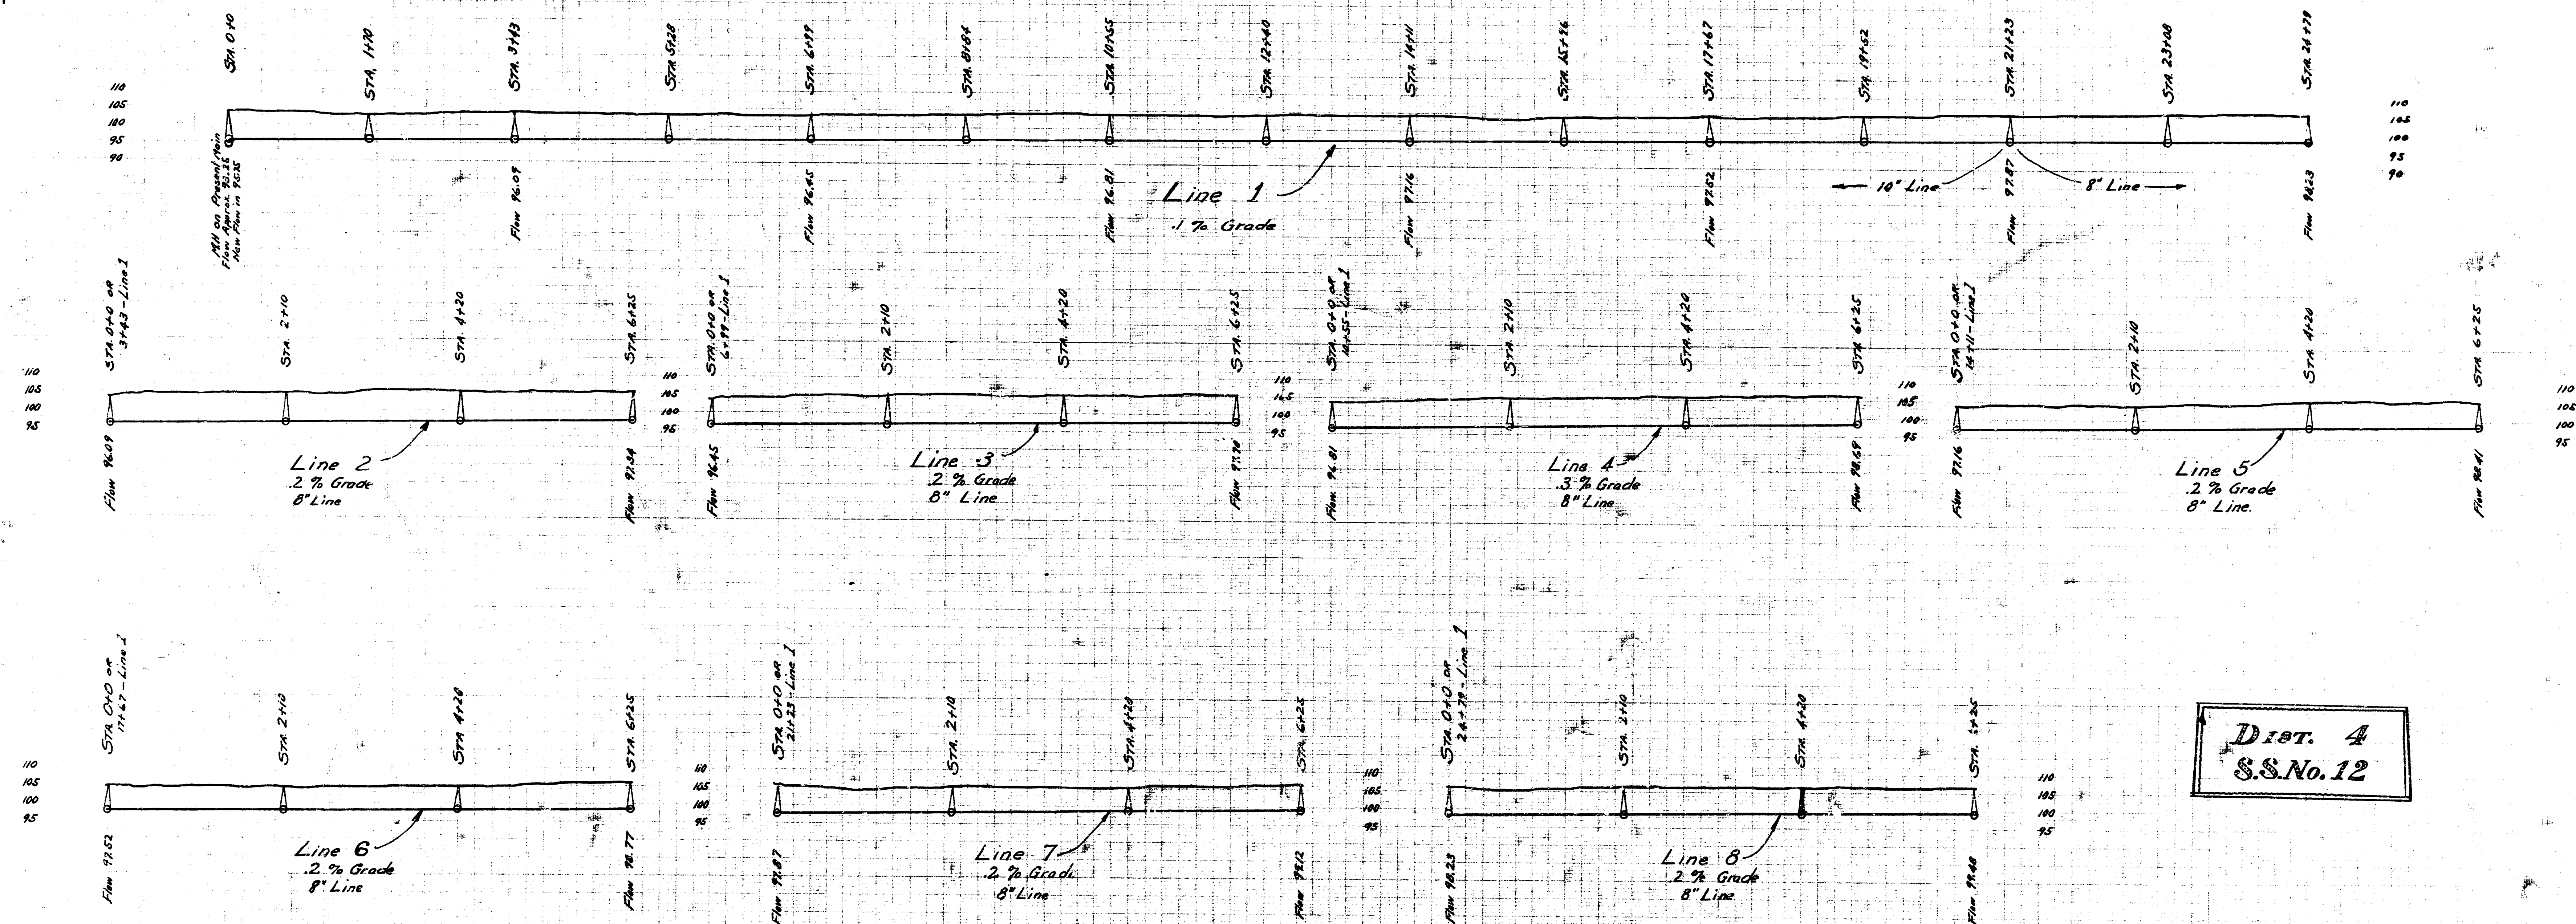

DIST. 4
 S.S. No. 12