
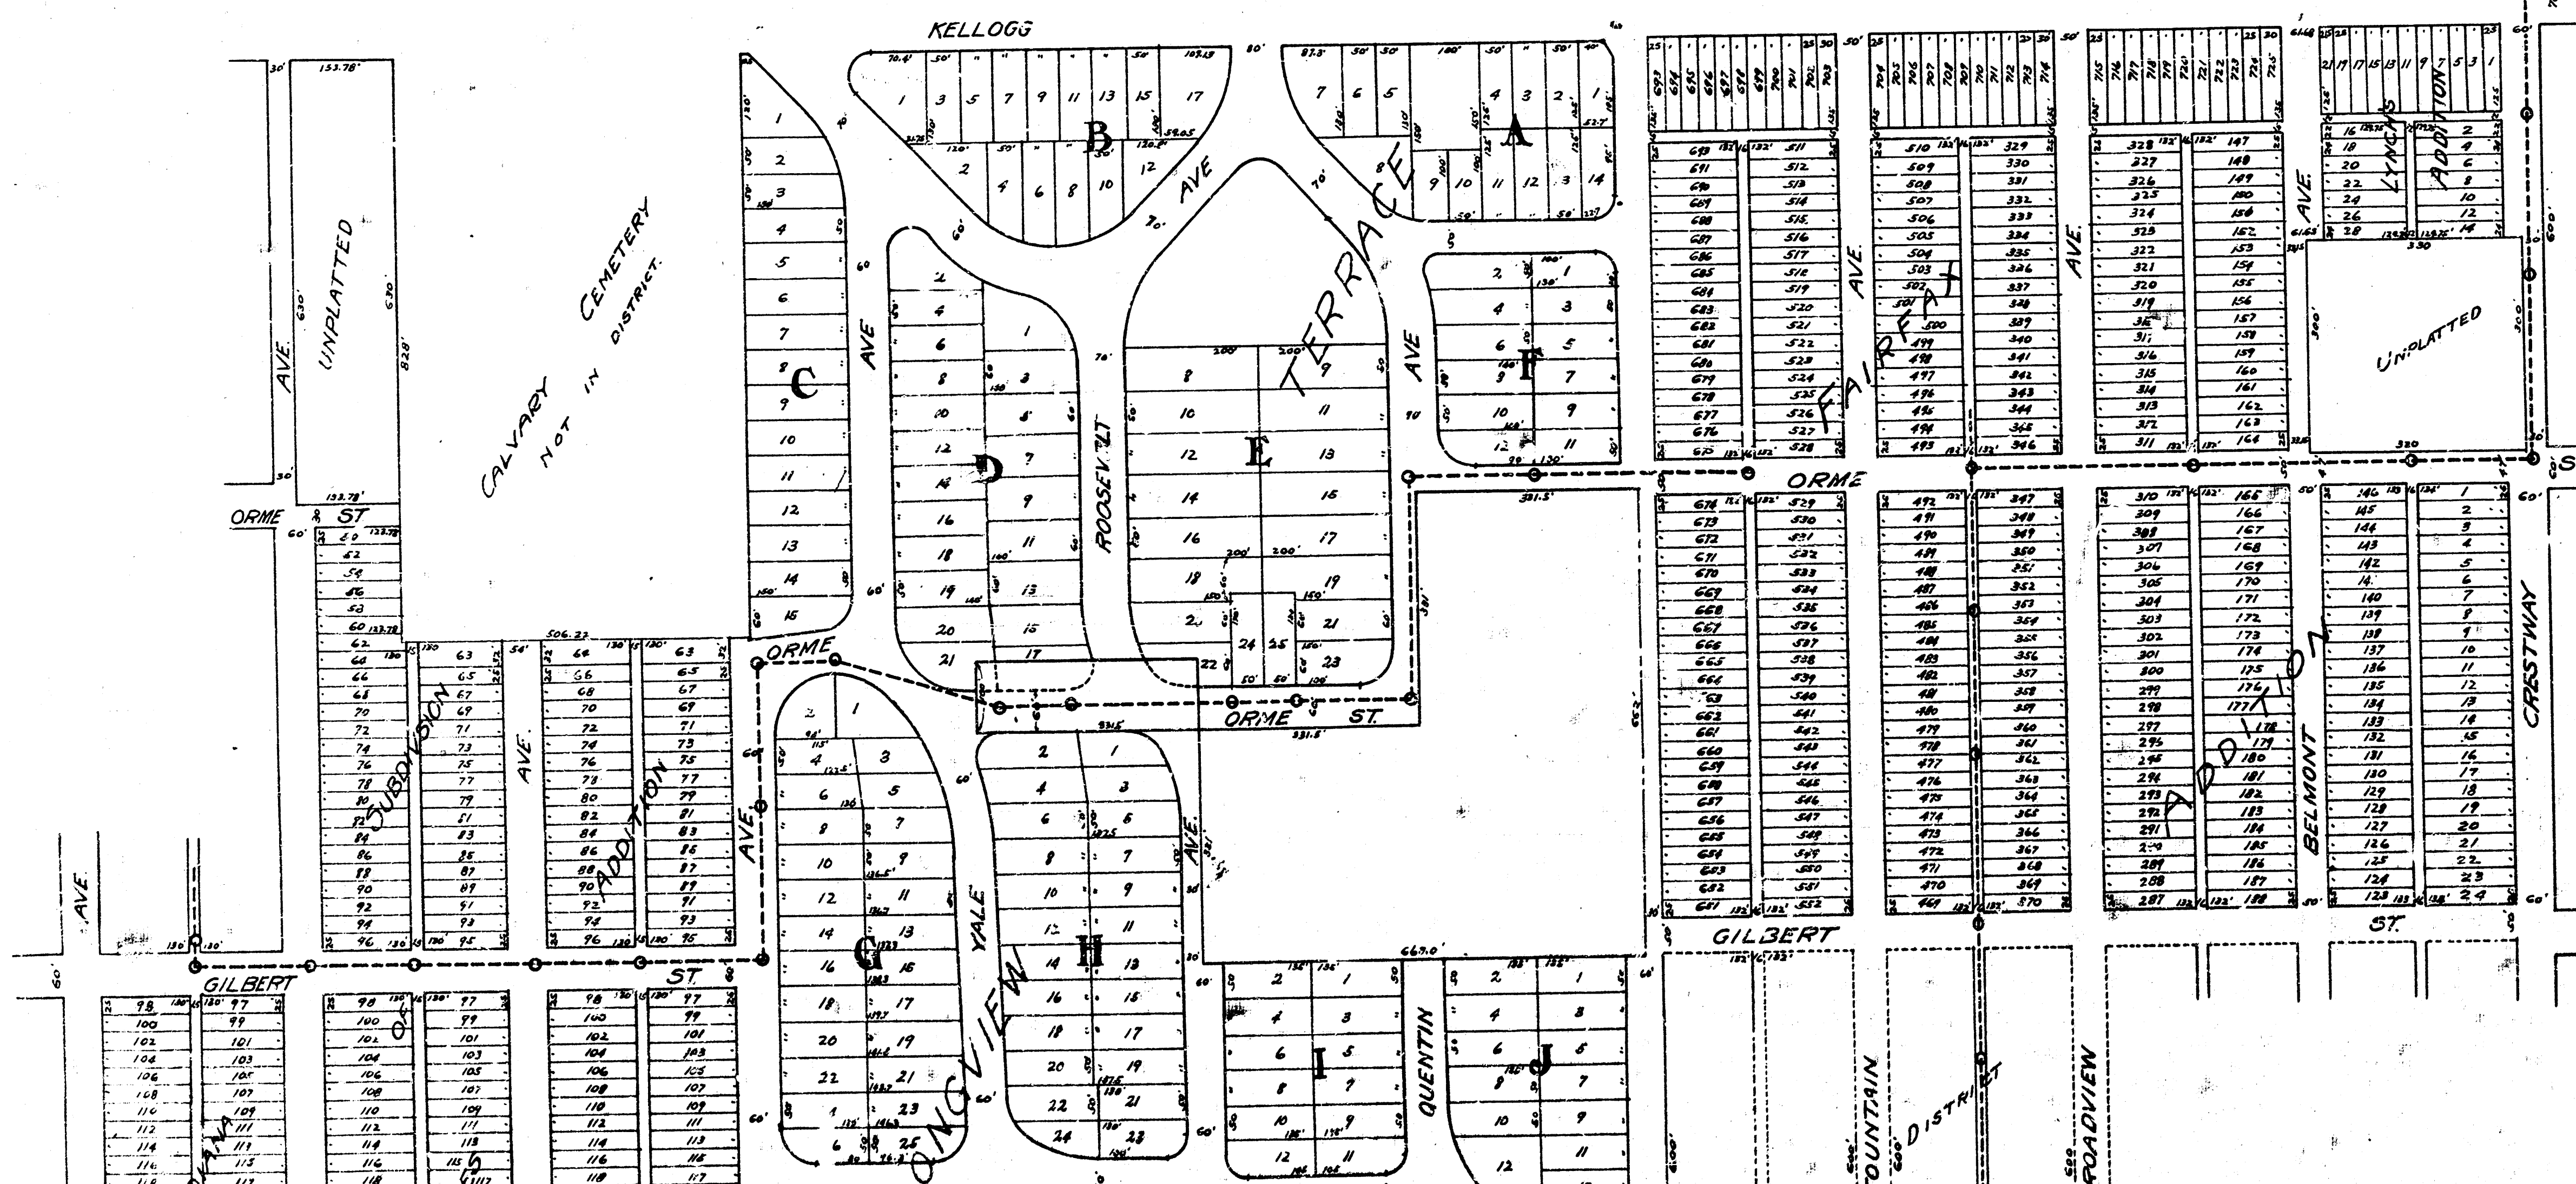


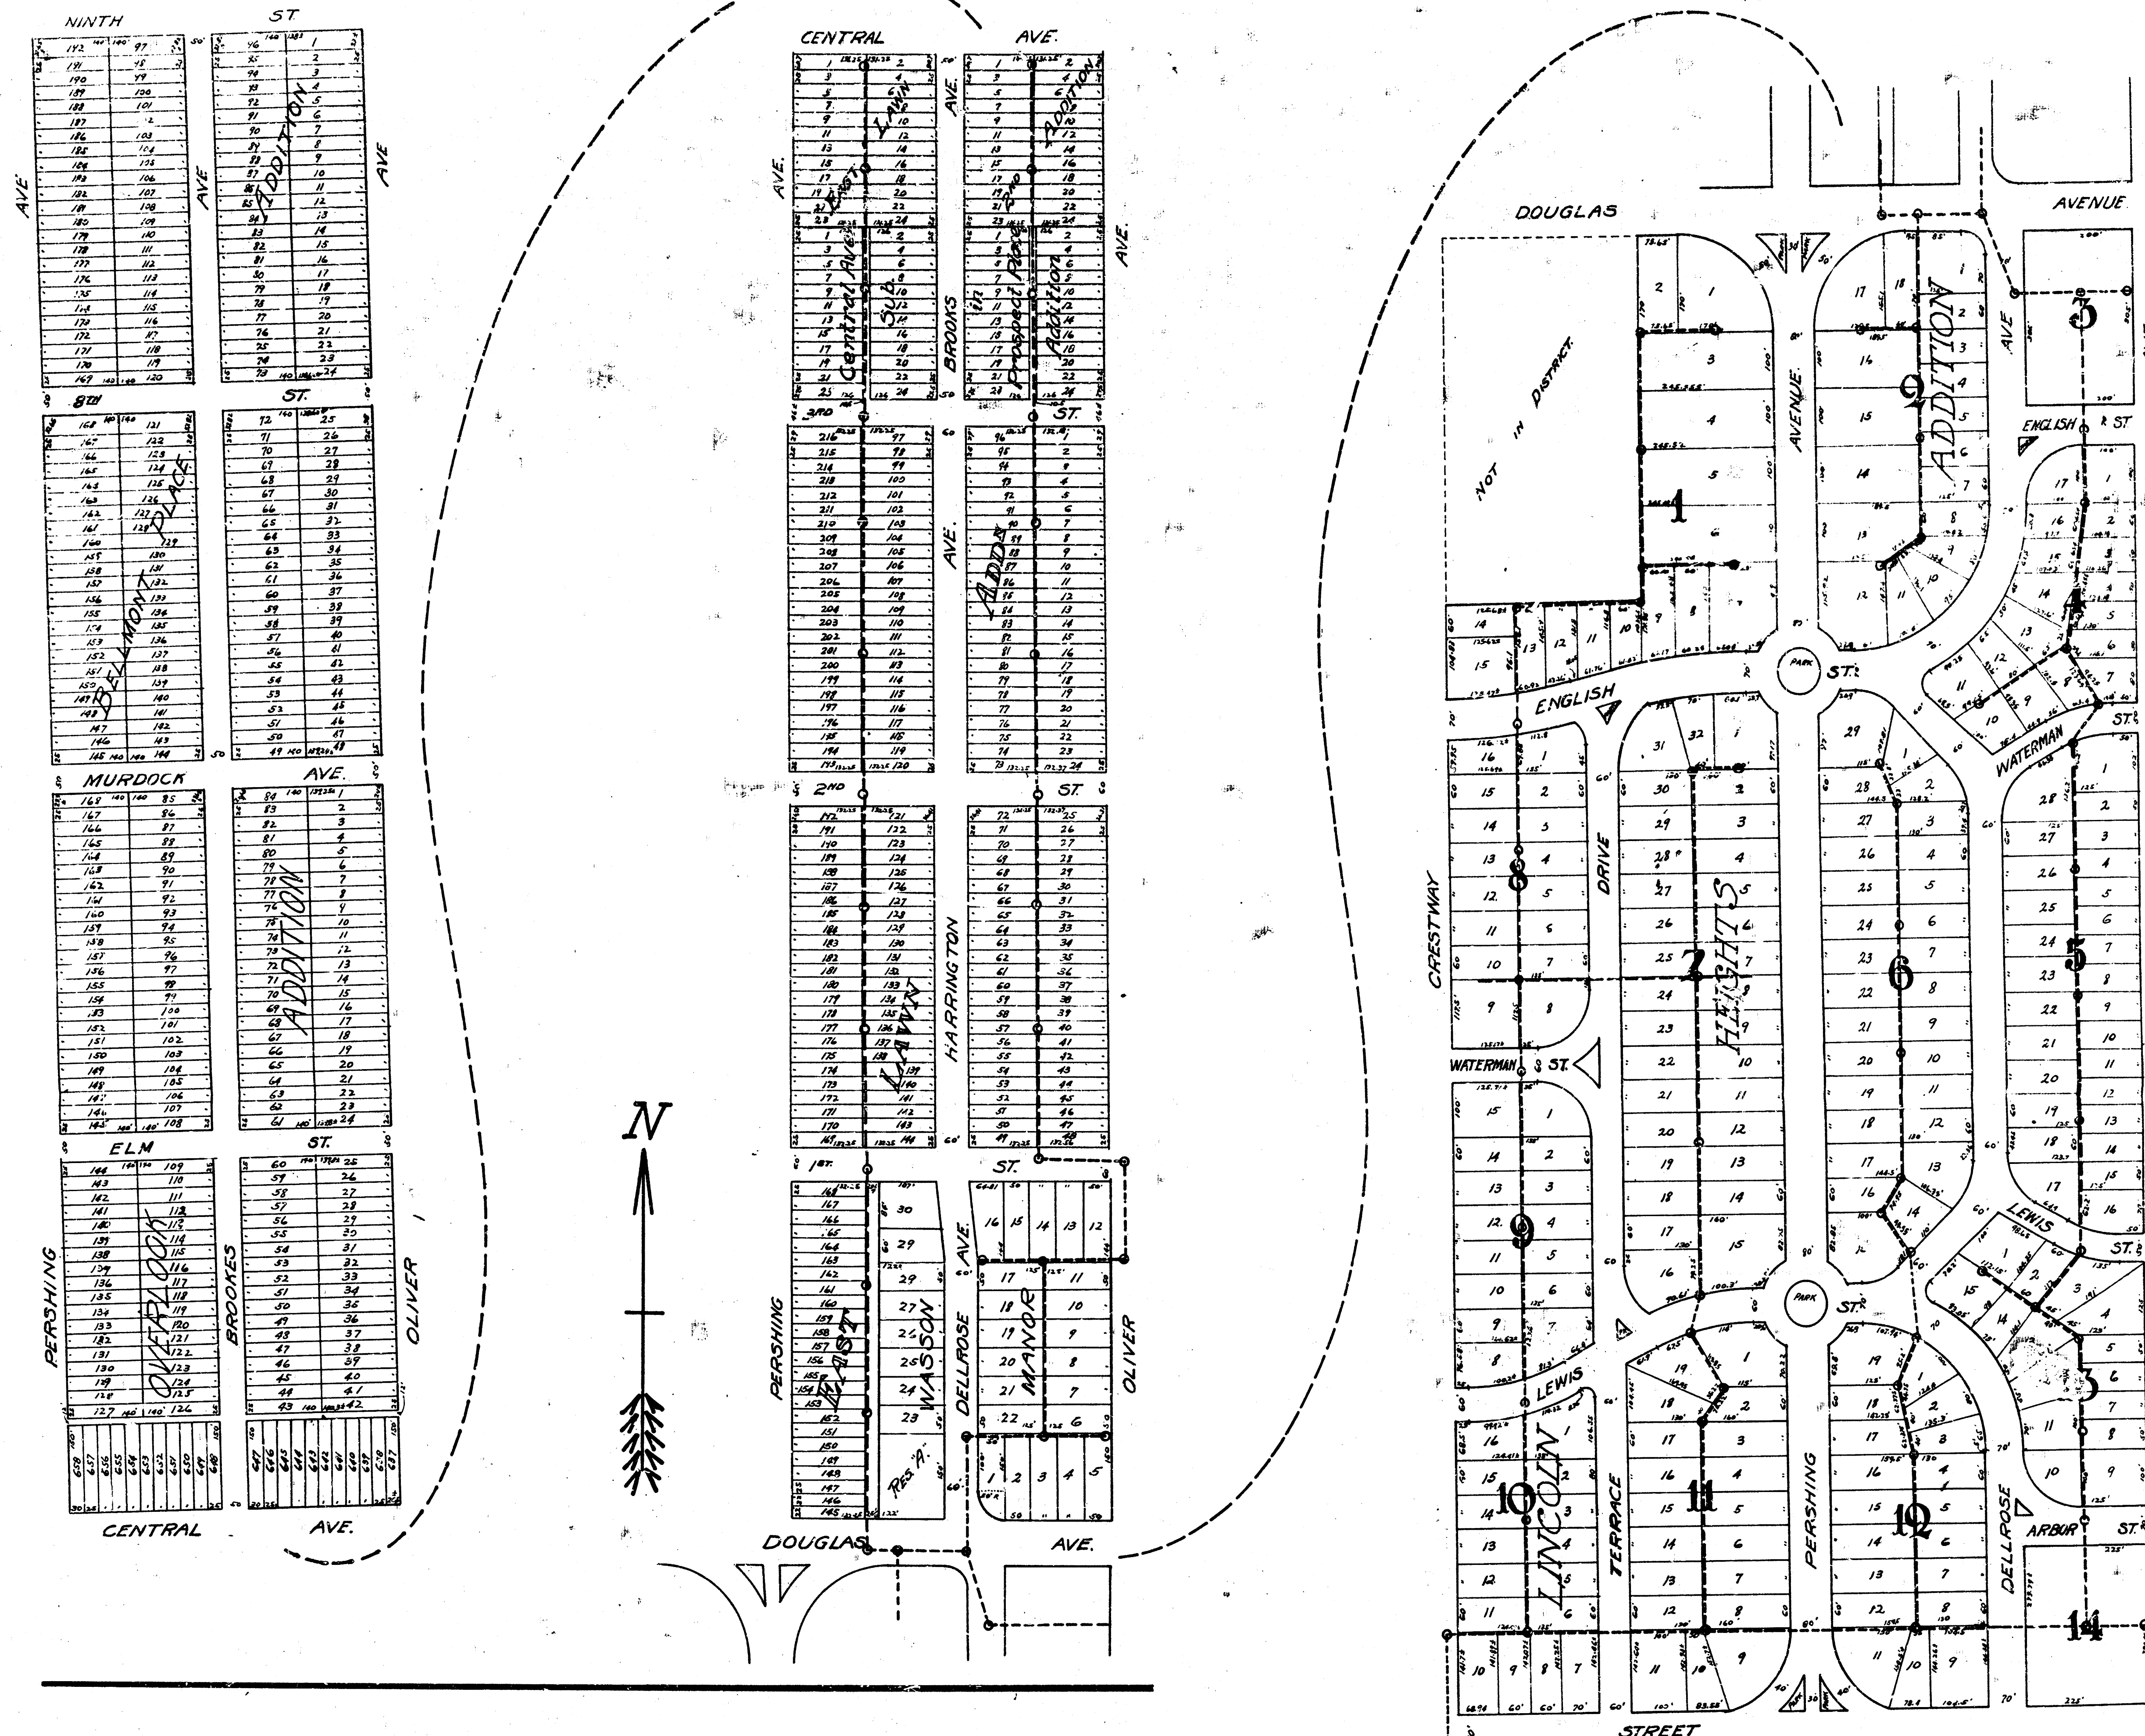

BENEFIT DISTRICT
DIST. 6, S.S. No. 12
ALSO
LAT. A, 6-12