

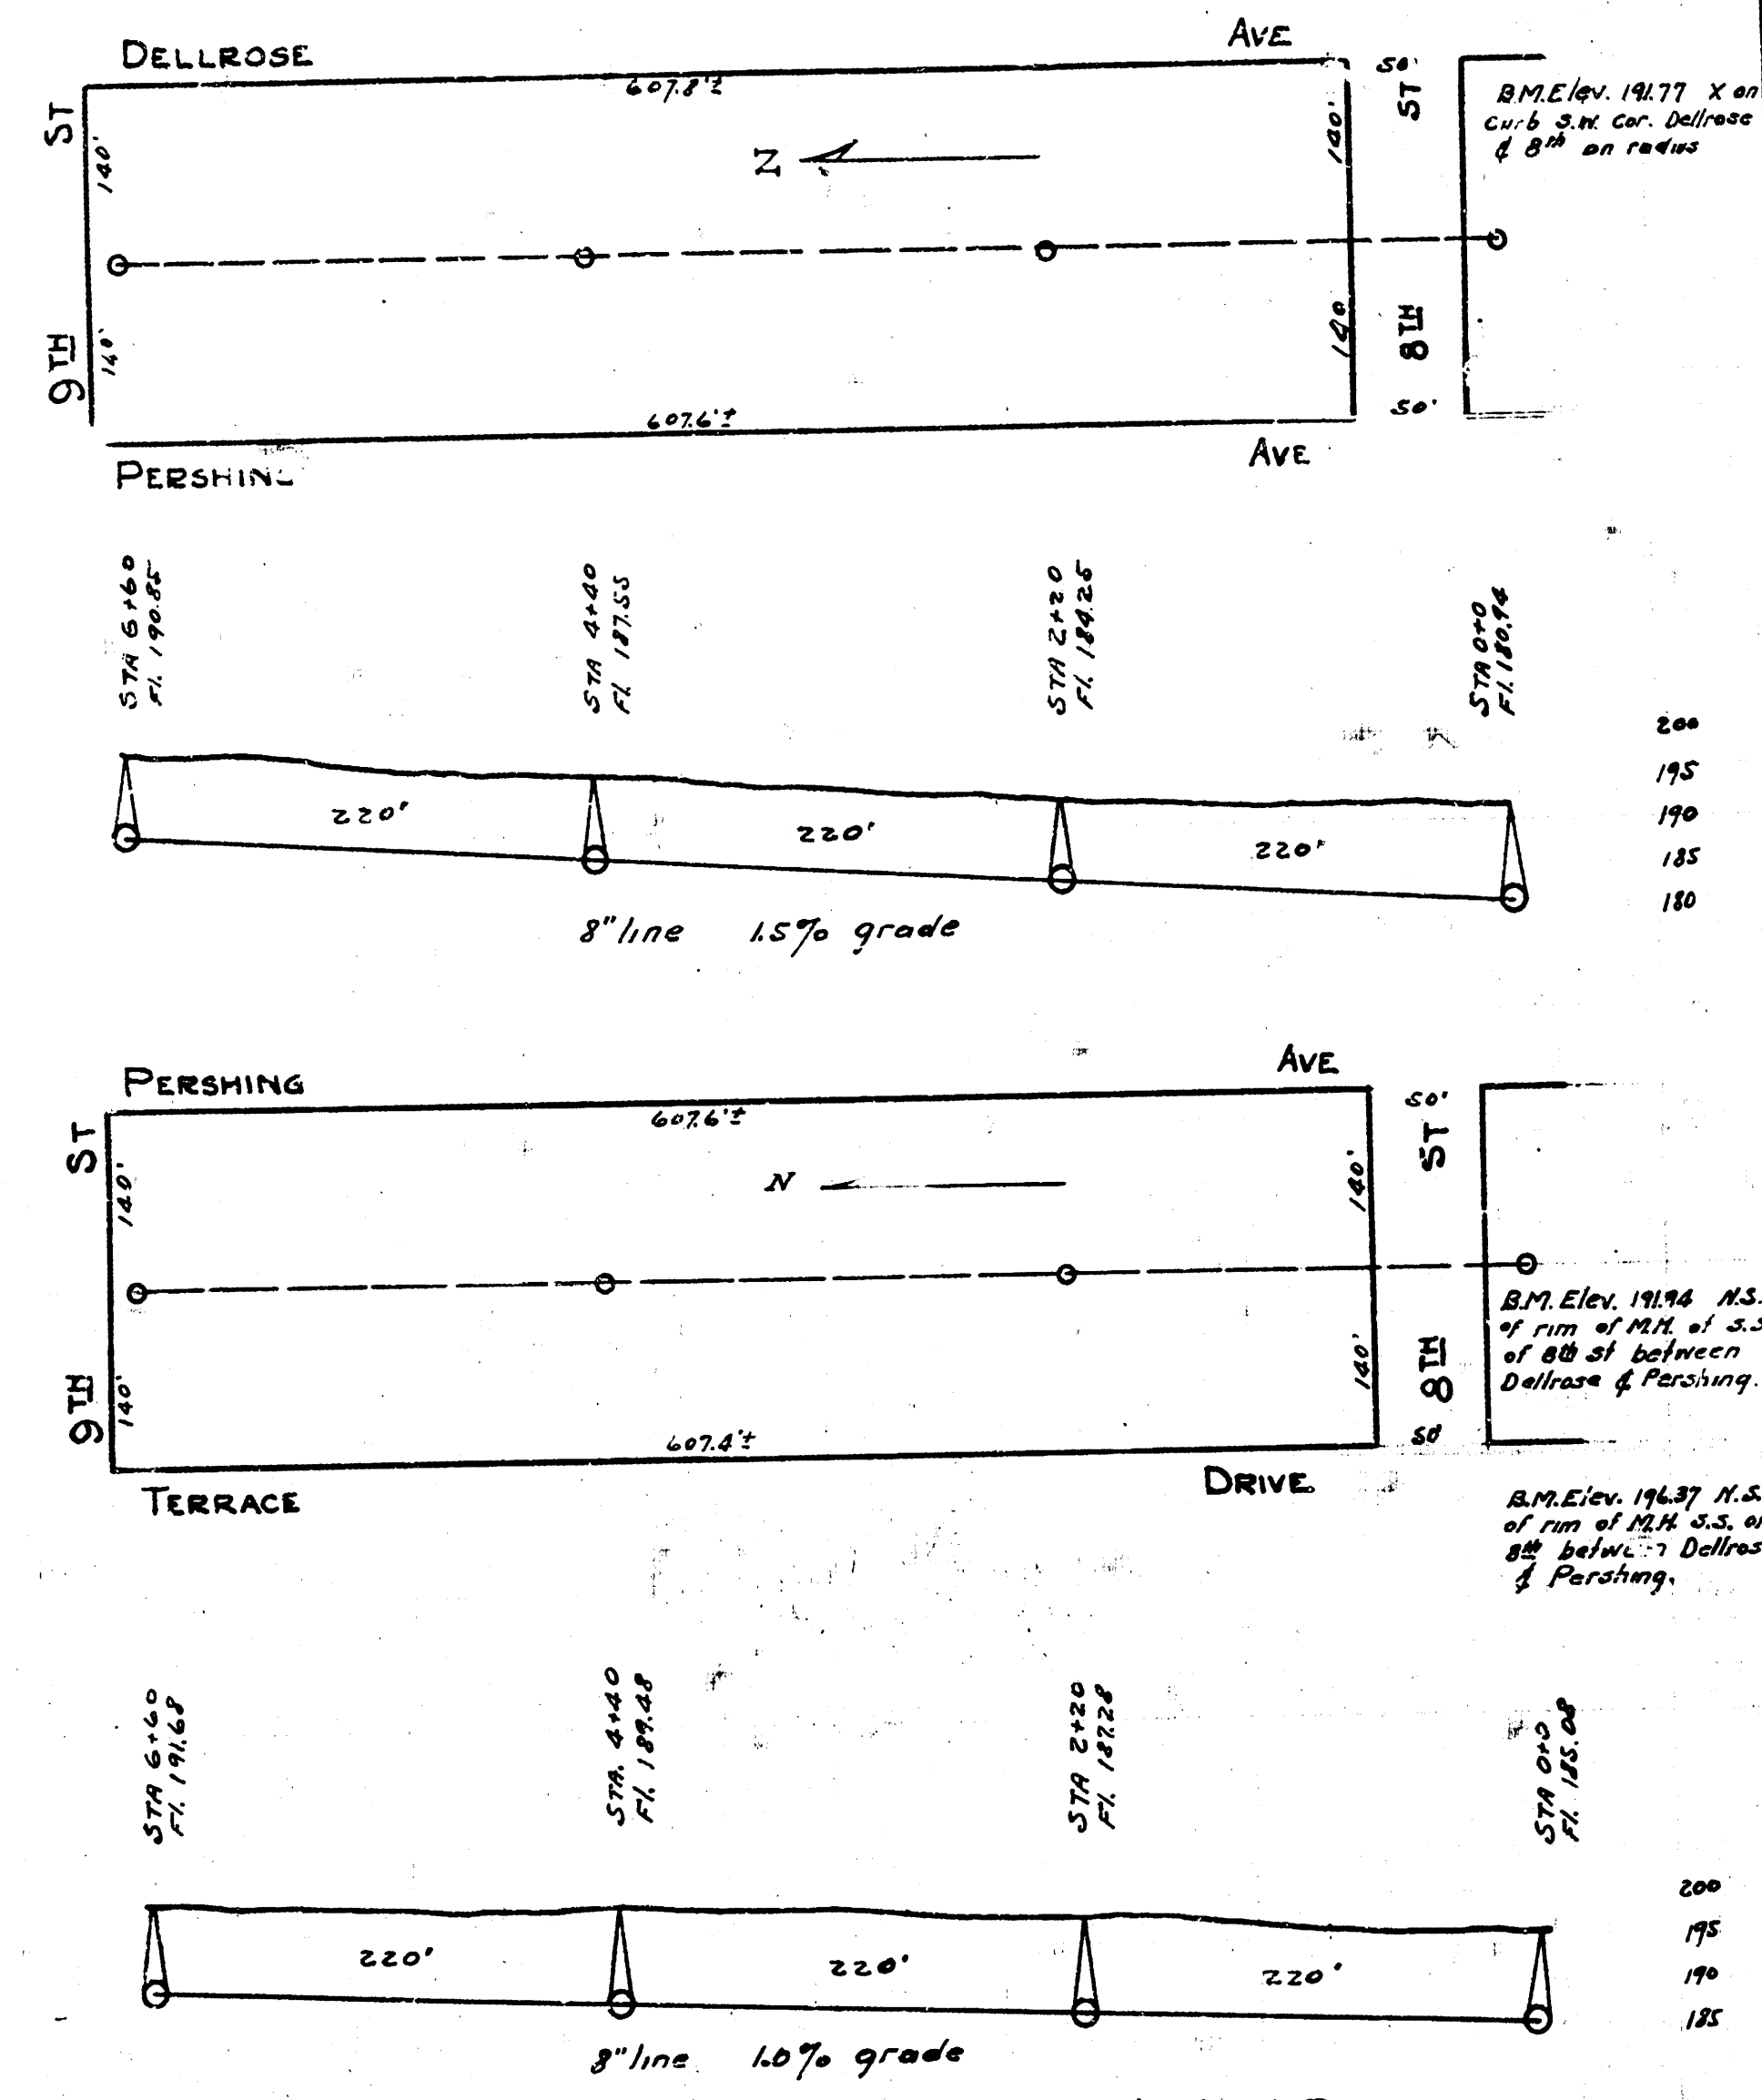


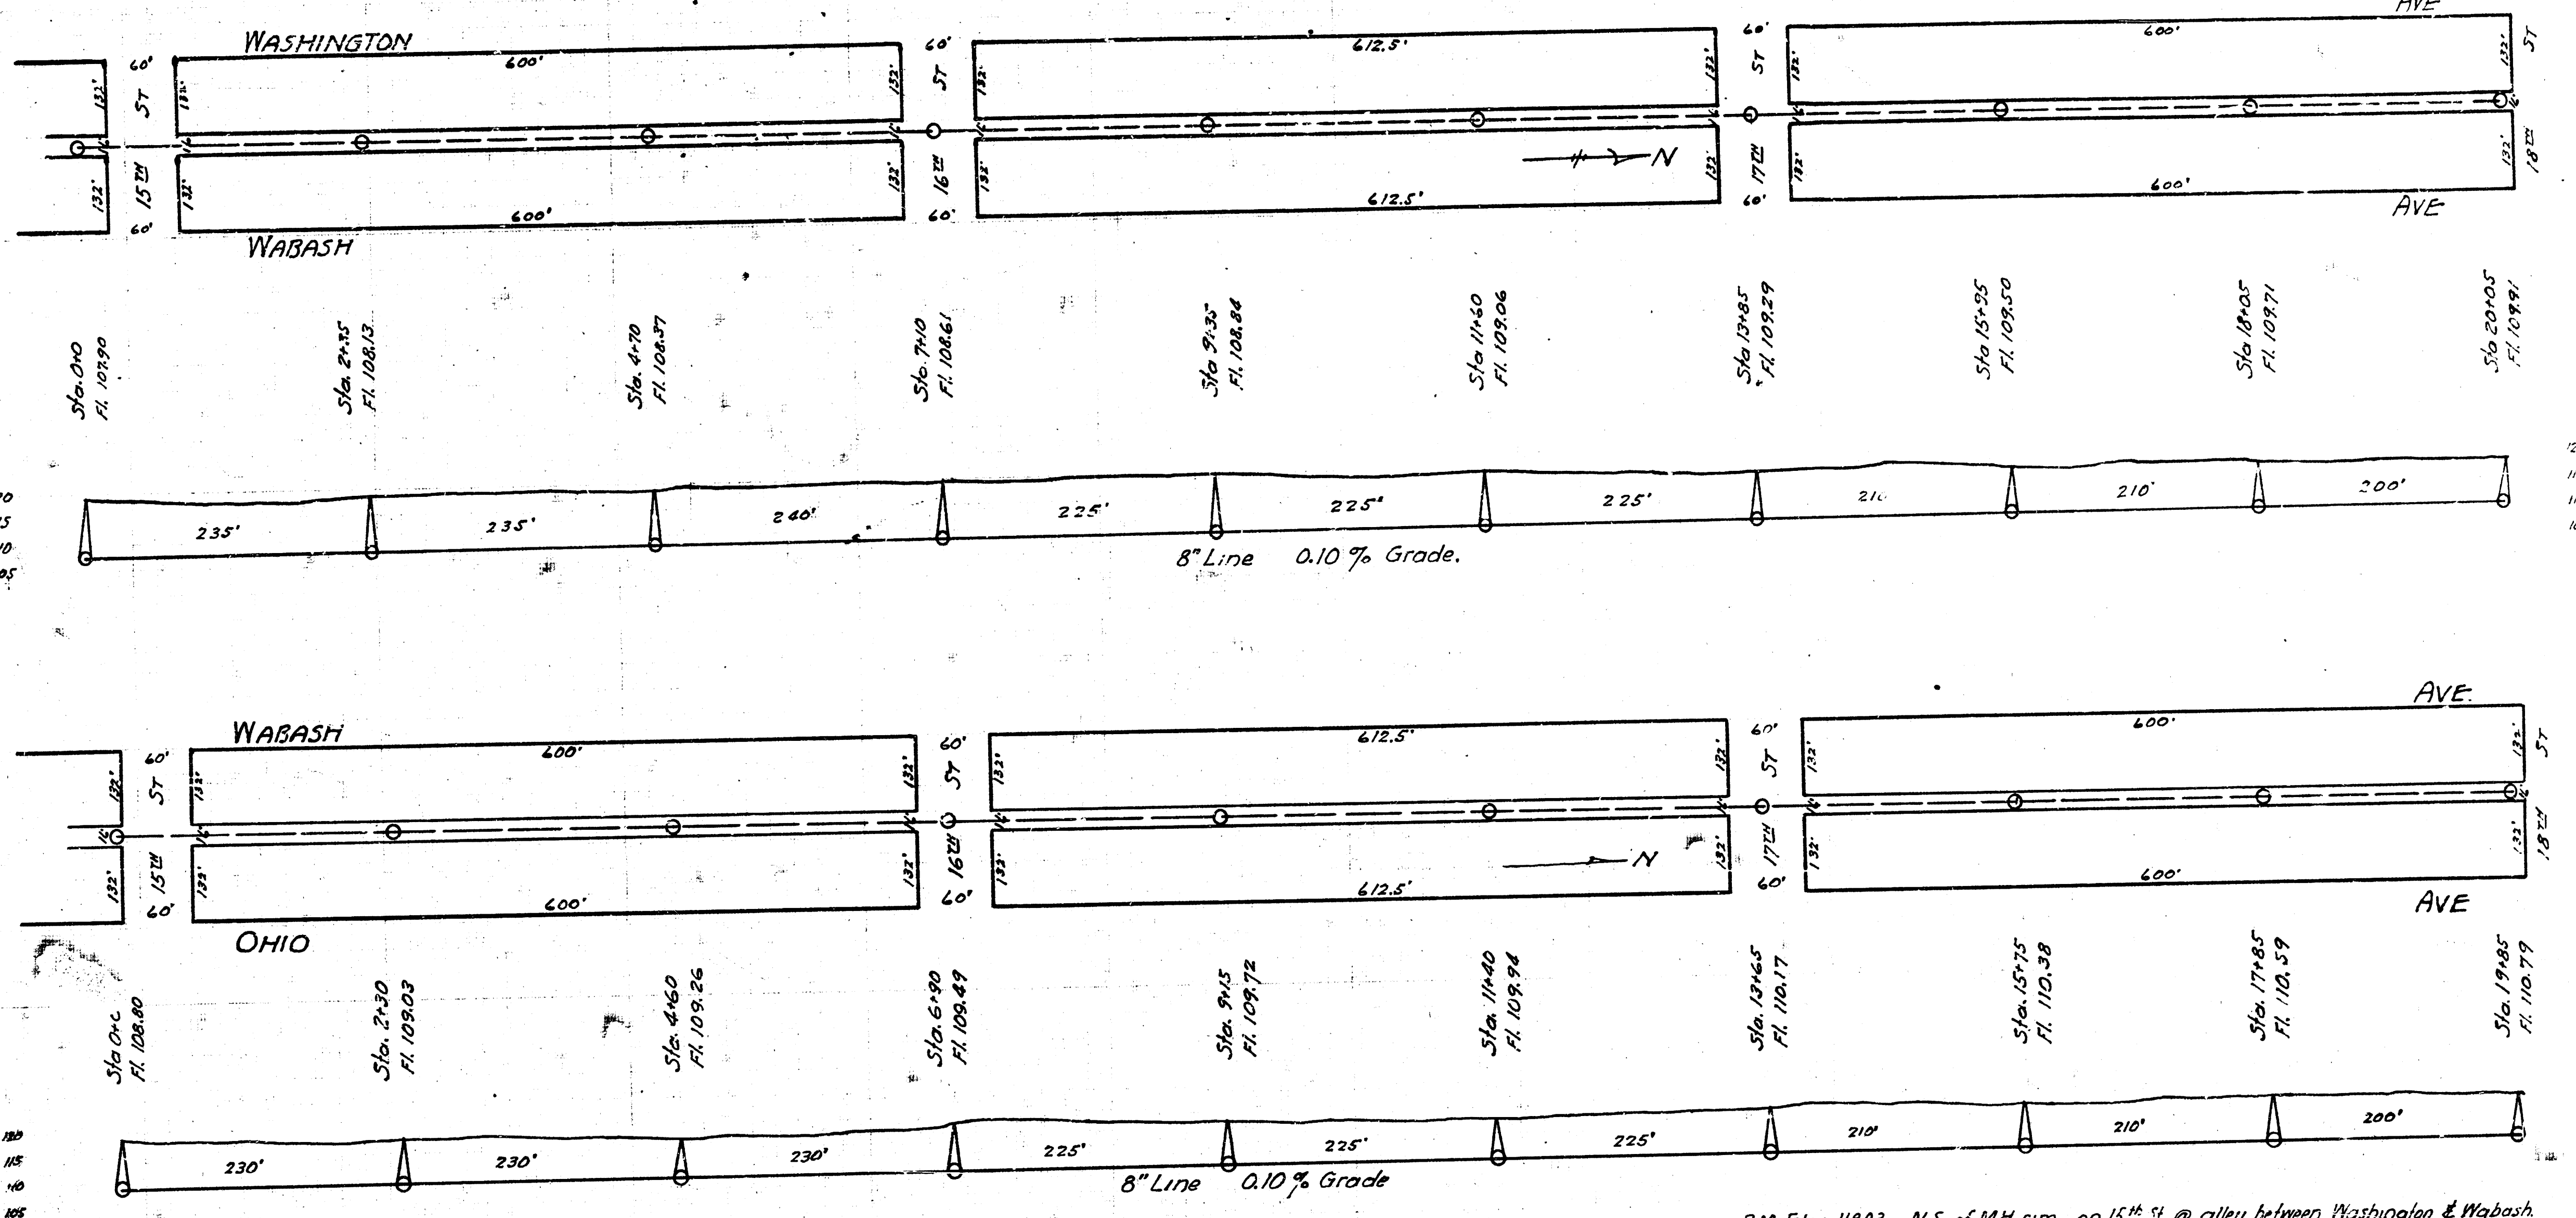

LAT. L. DIST. 6 S.S. 12



B.M. Elev. 109.26 Iron in  
triangle at Smythe Ave  
& S.S. of Maple St.

LAT G  
S.S. 21

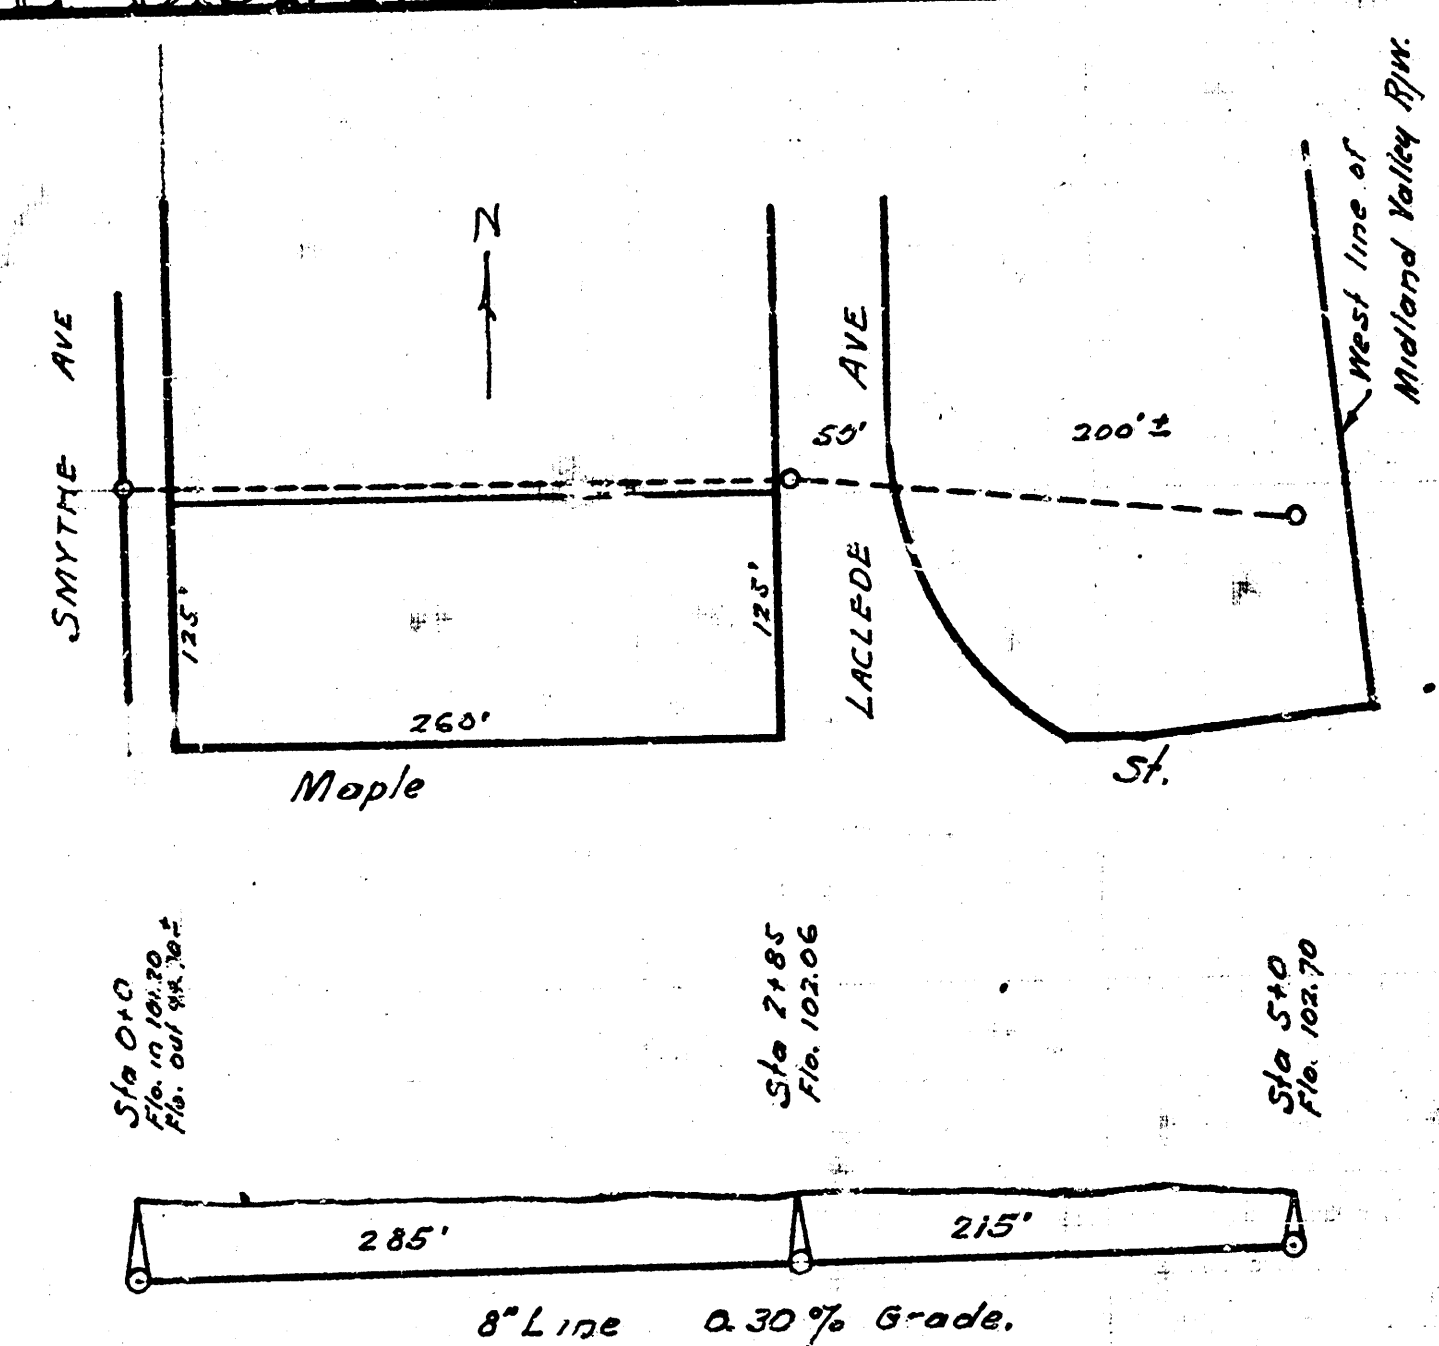

LAT. 14 SS. 20

LAT 18 DIST A S.S. 21

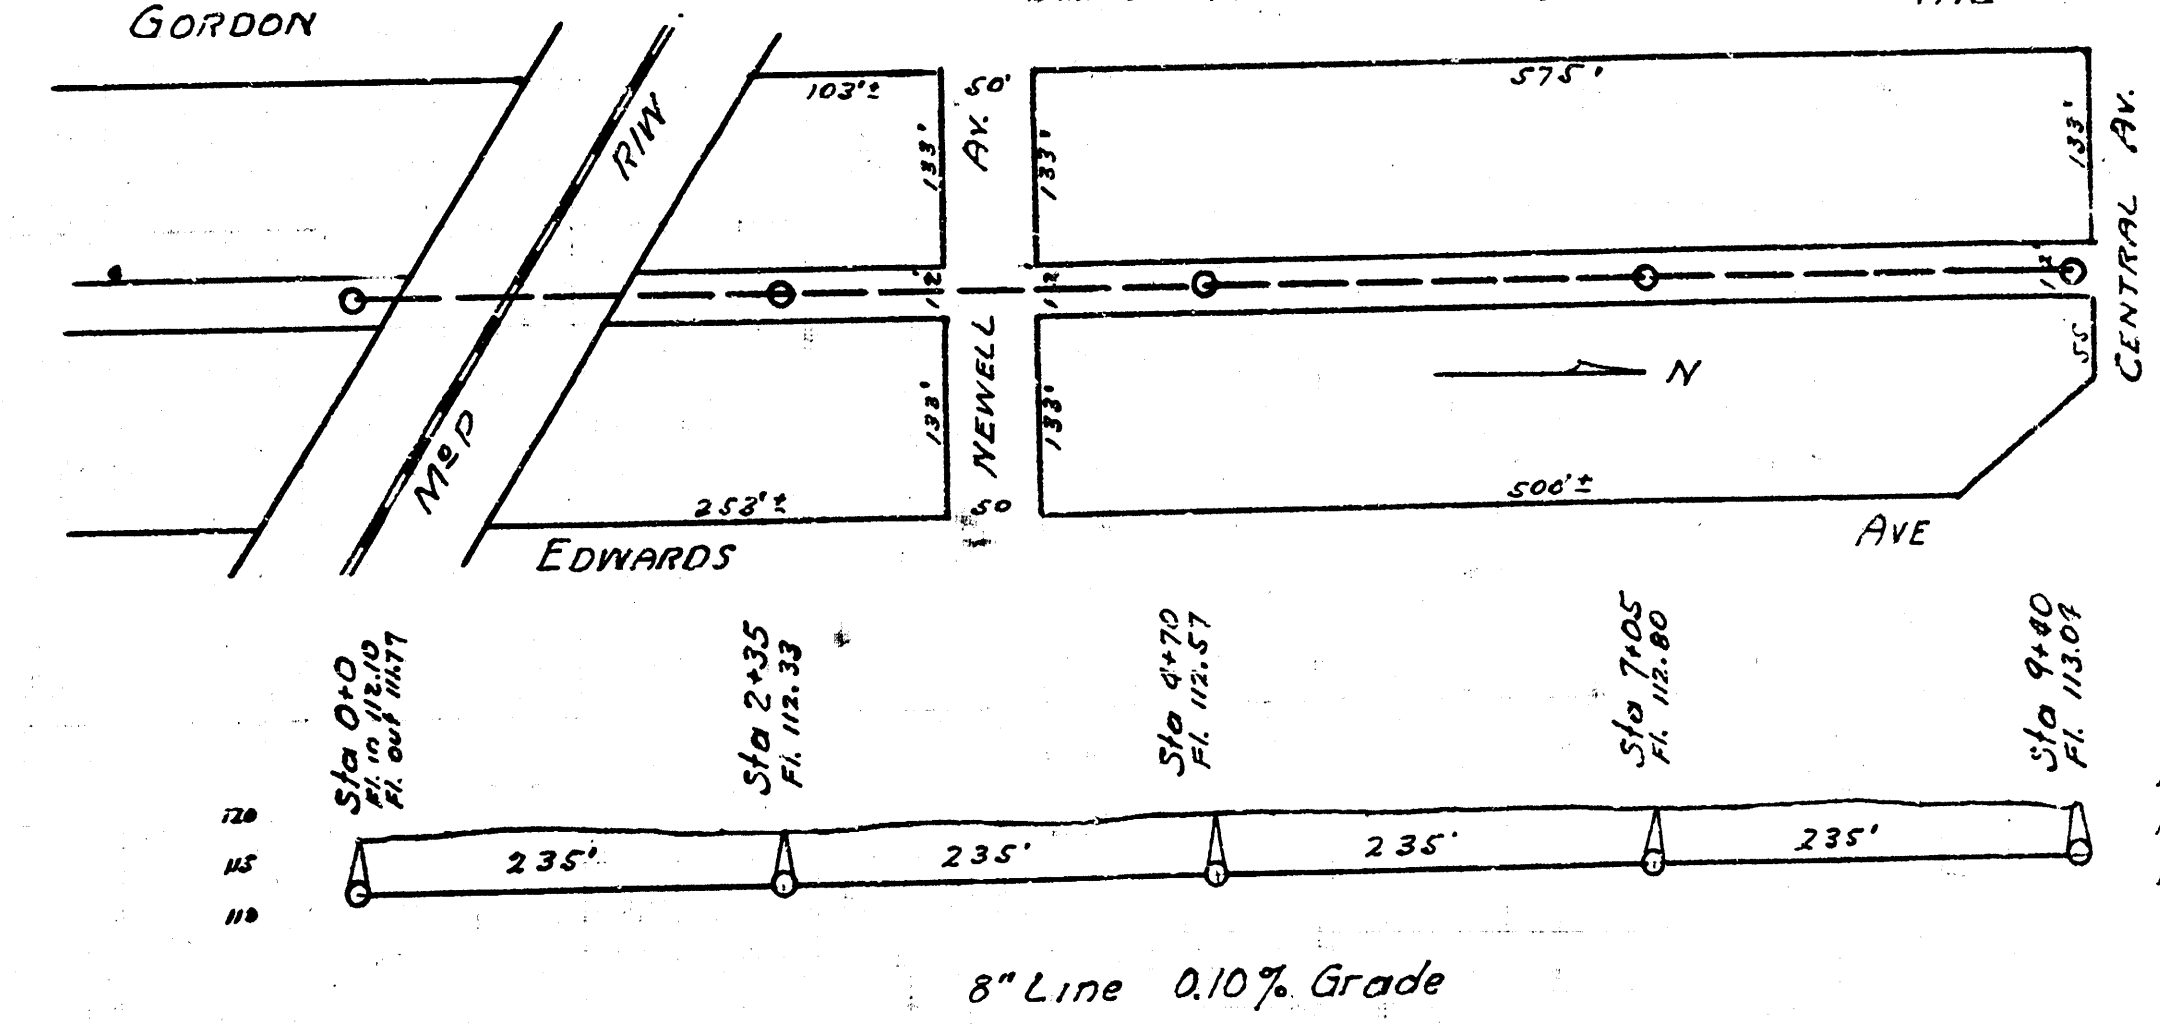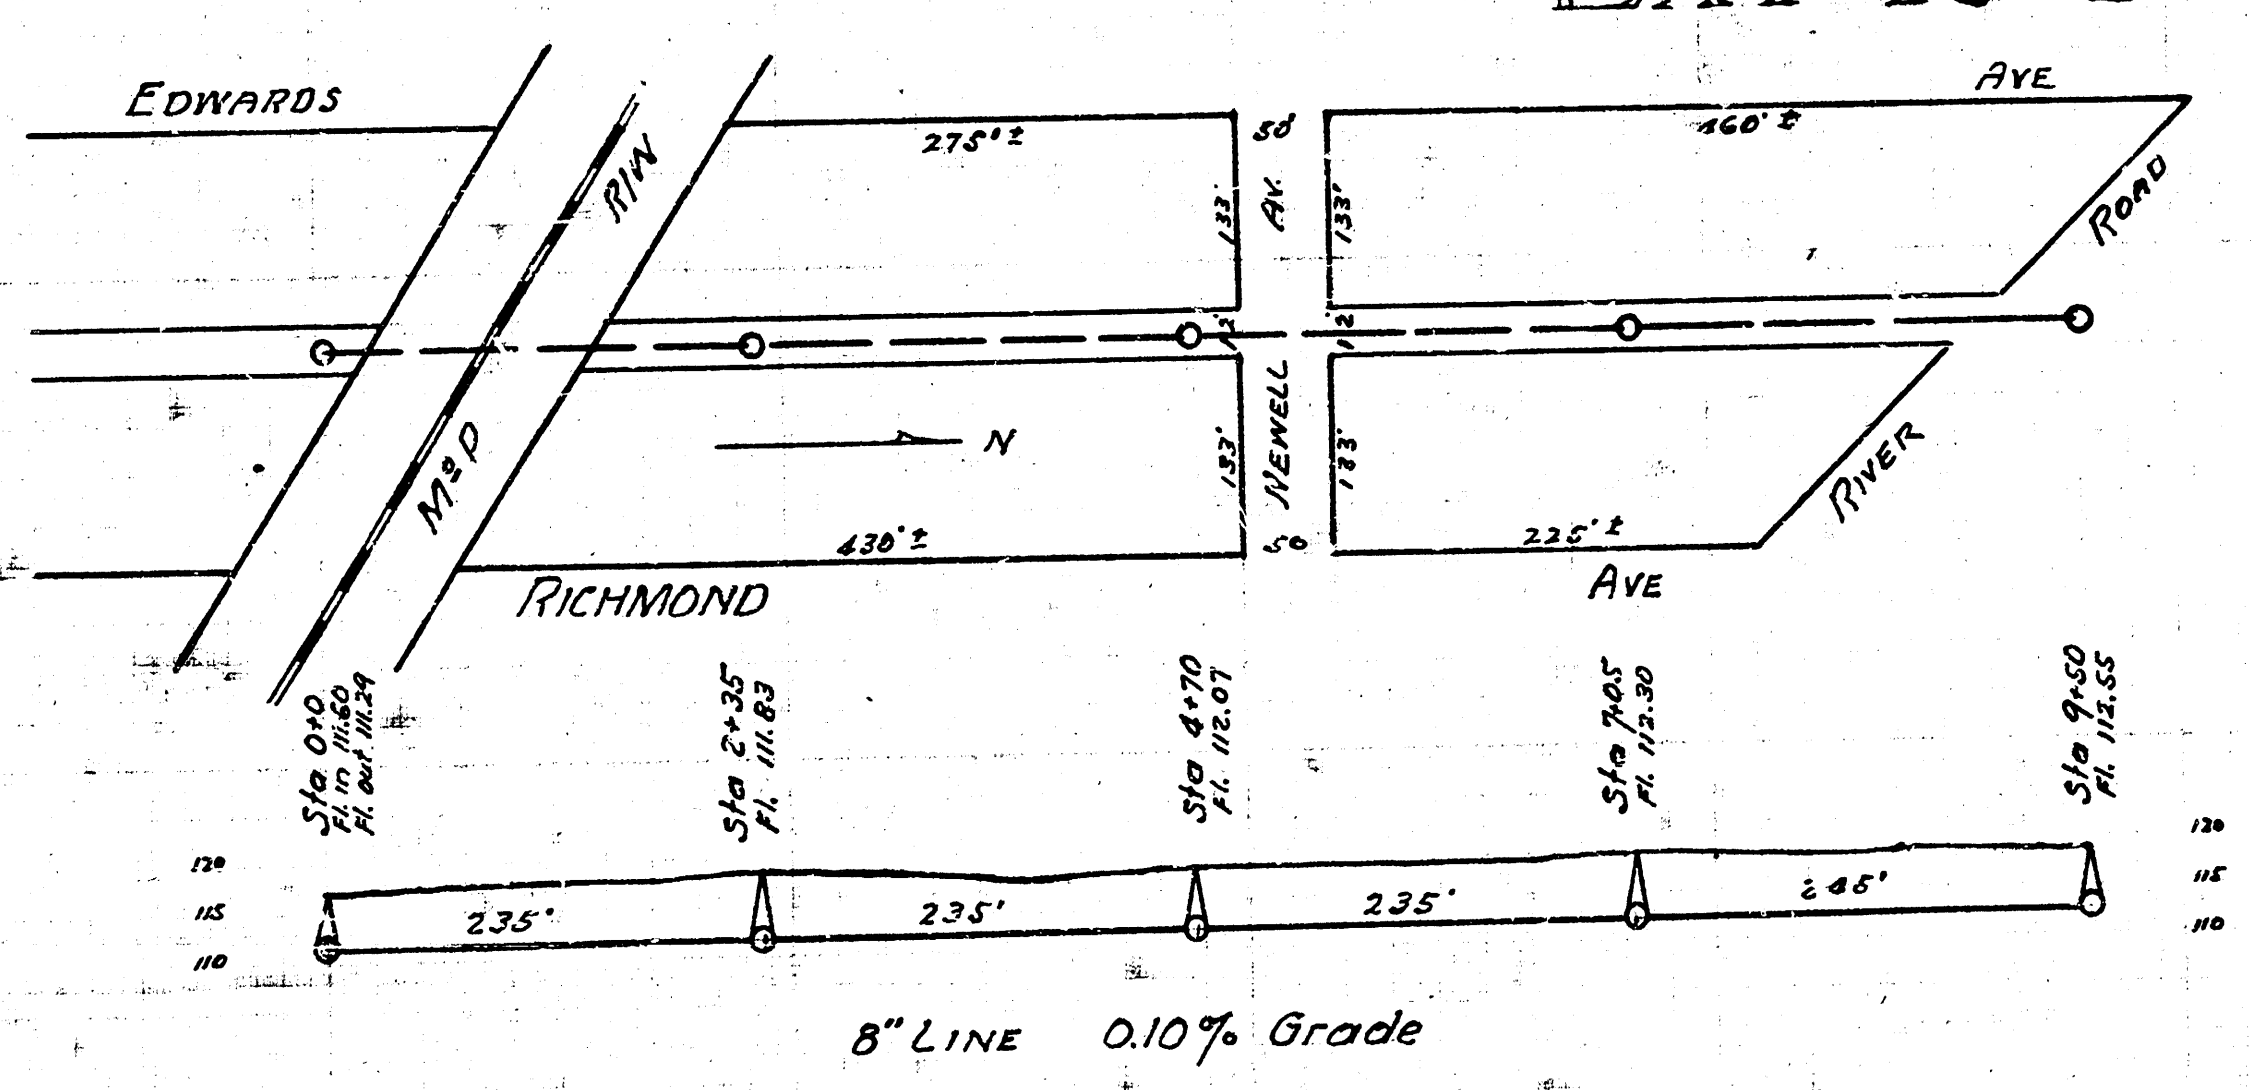

6402 (L)