



LAYOUT PLAN  
OF  
LAT. G, DIST. E,  
SS. 21

LAT. G, DIST. E, SS. 21

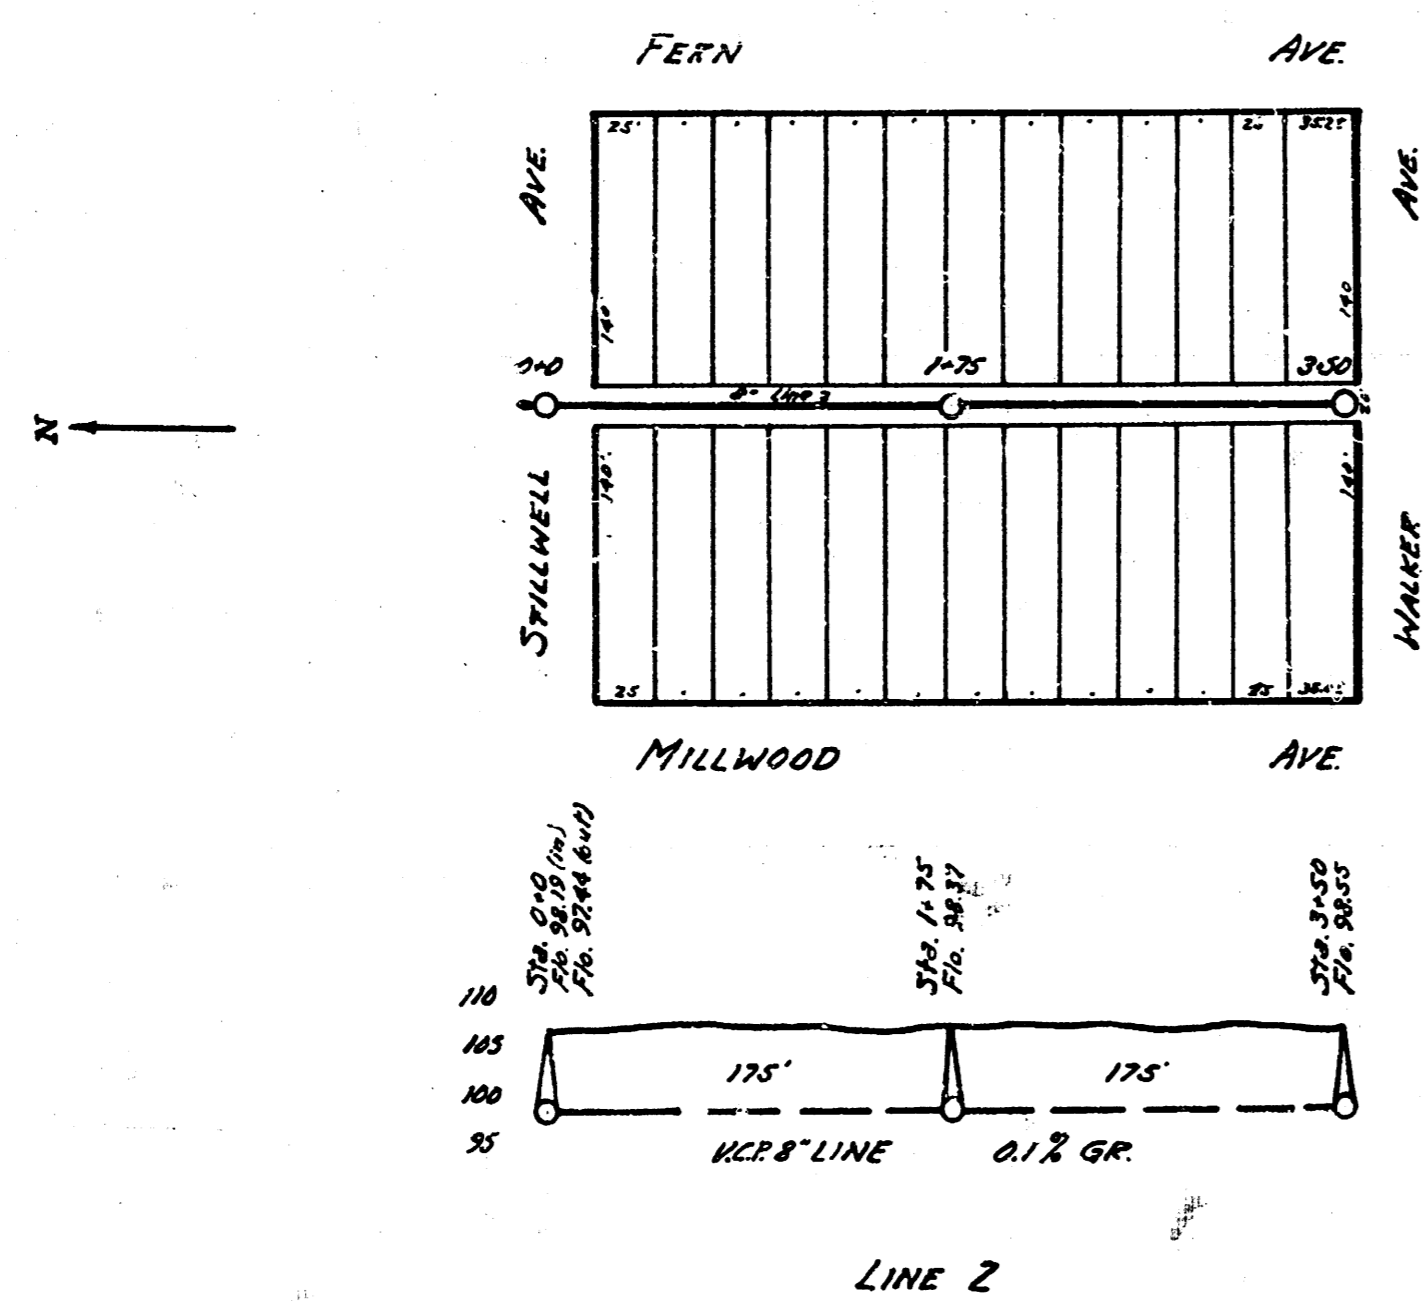

E.M. Plan 10798 Nail in S.S. Plat. Irving & ally E. of Millwood

LAT. R. DIST. 6, SS. 12

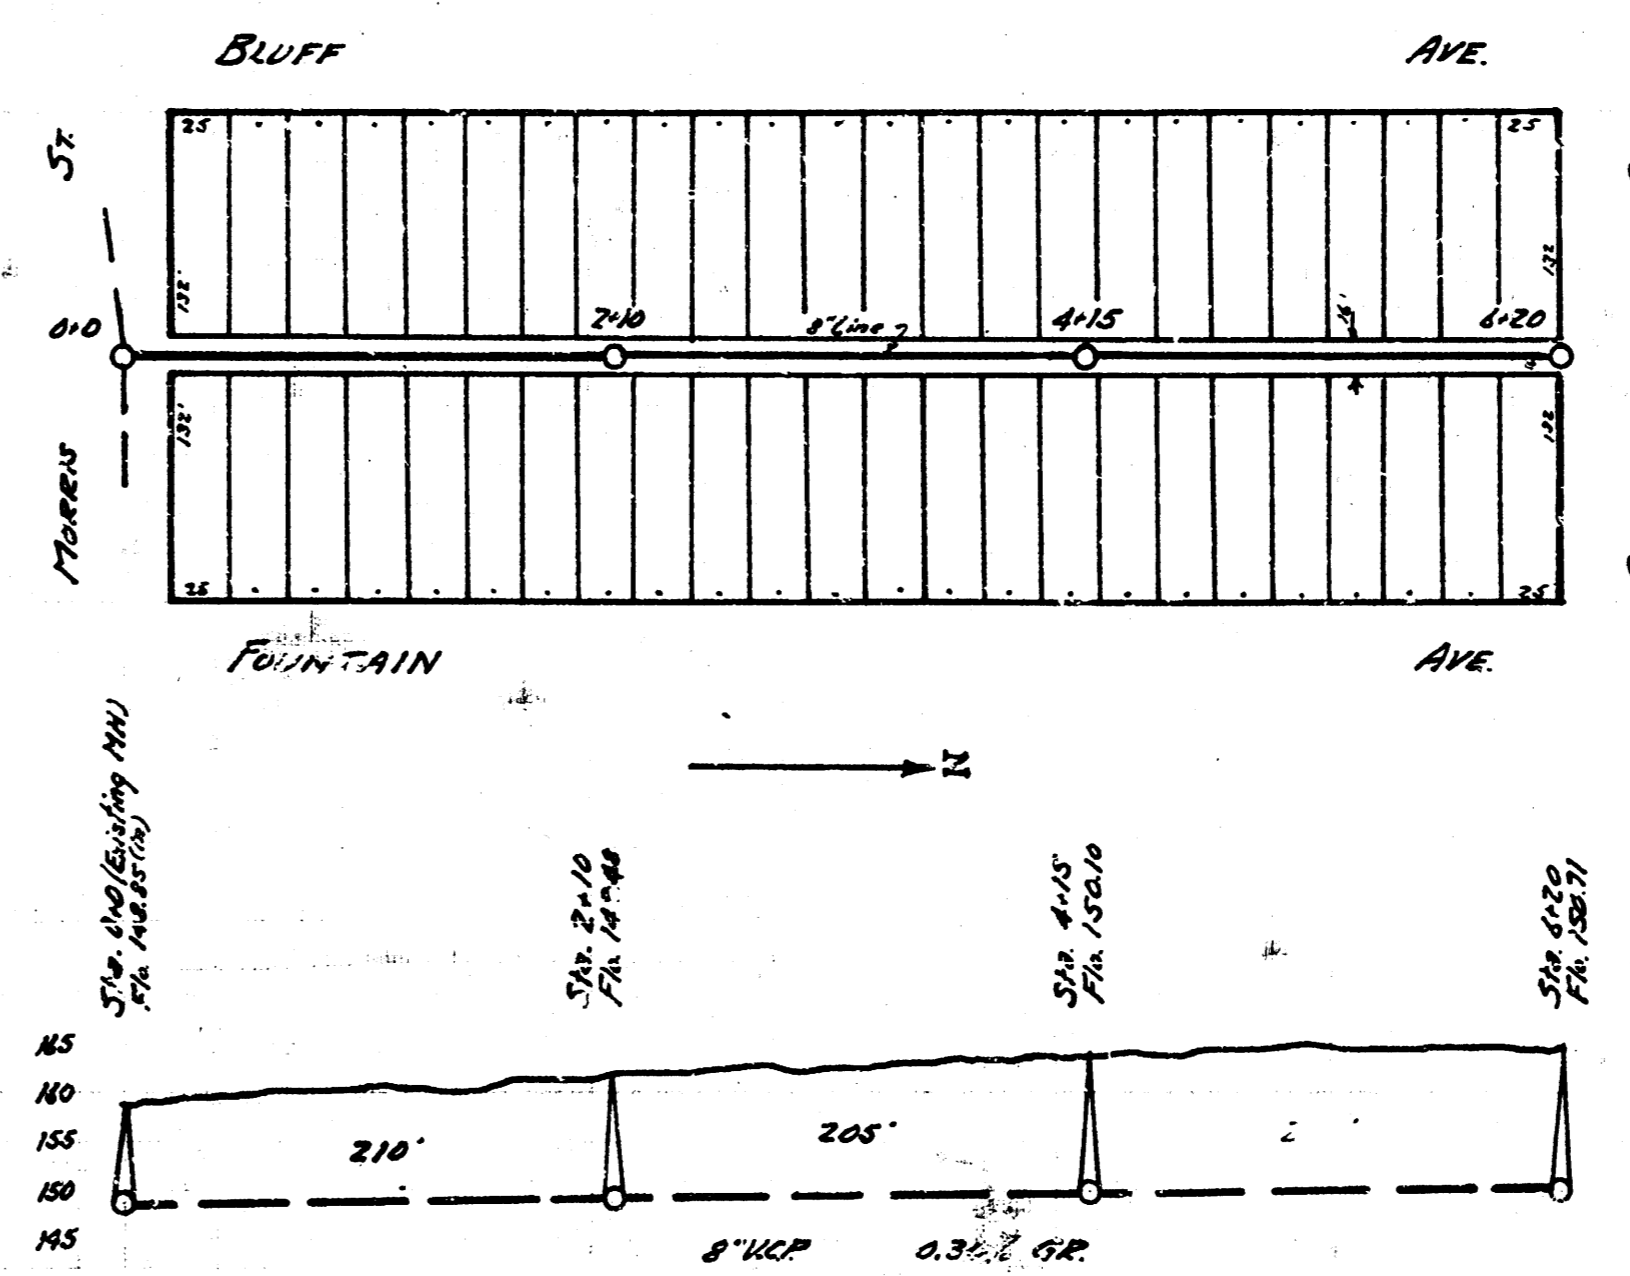

E.M. Plan 14652 "x" on E. curb Bluff, N.R.L. Gilbert