




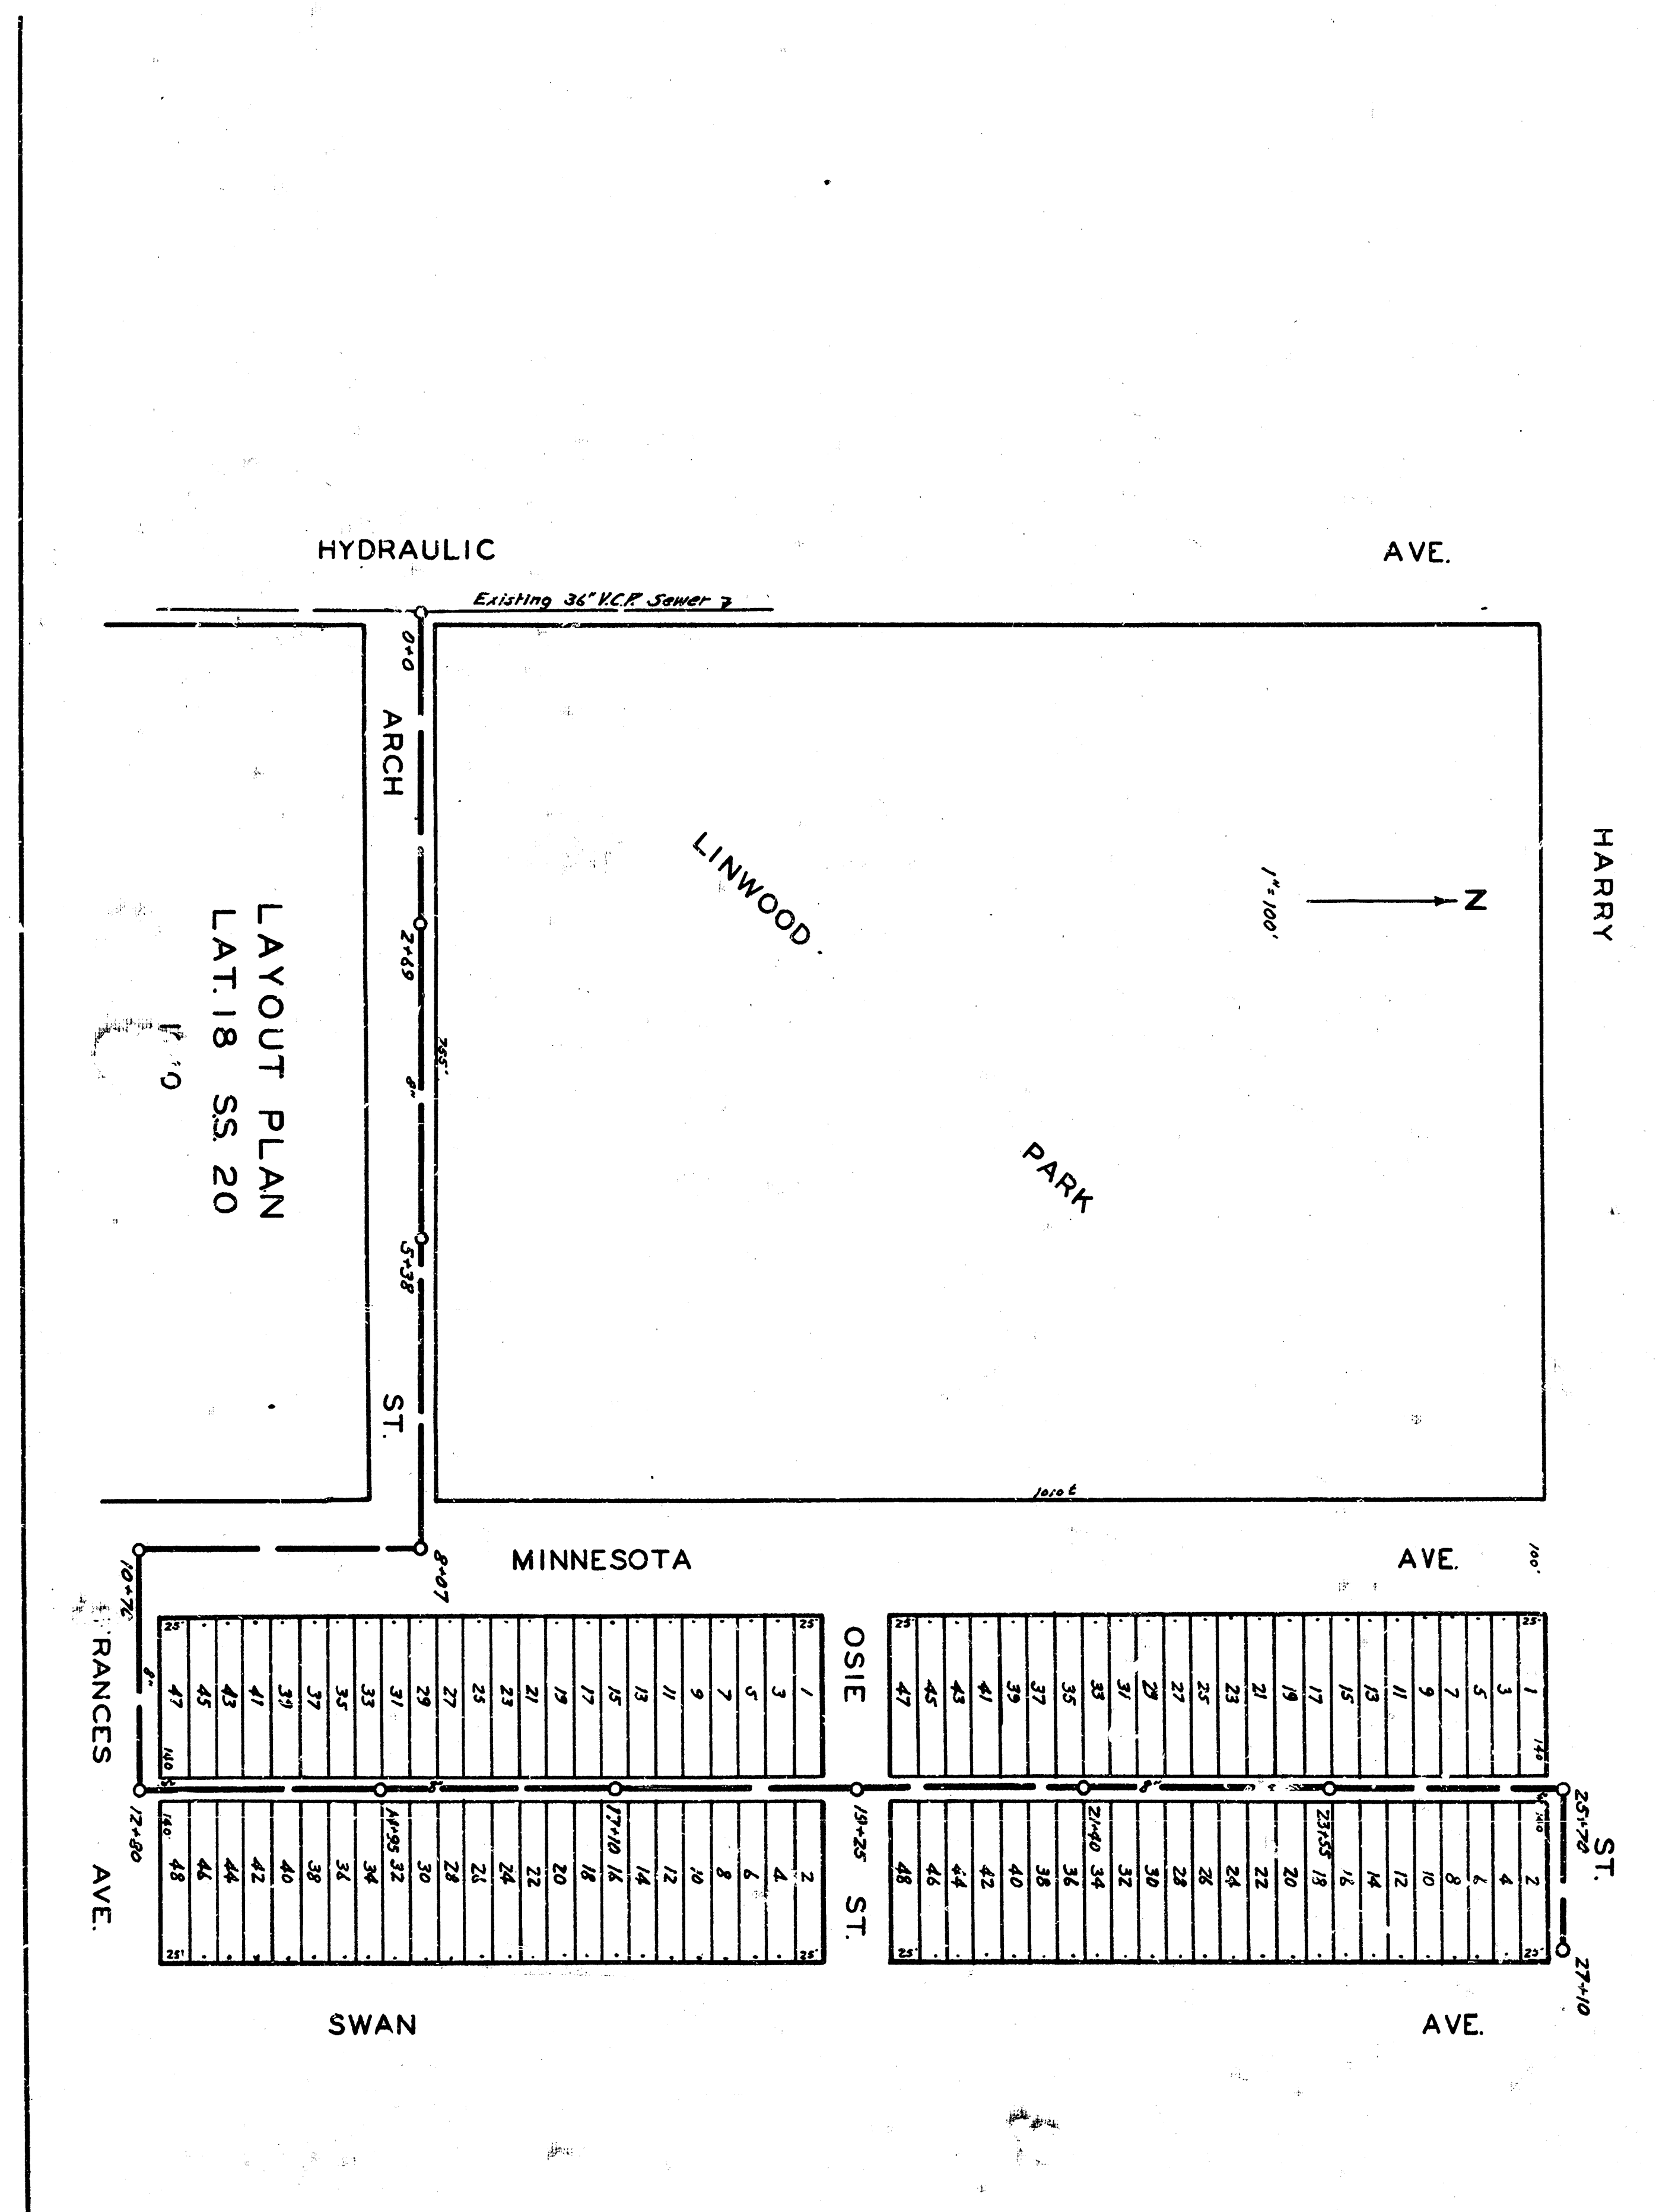

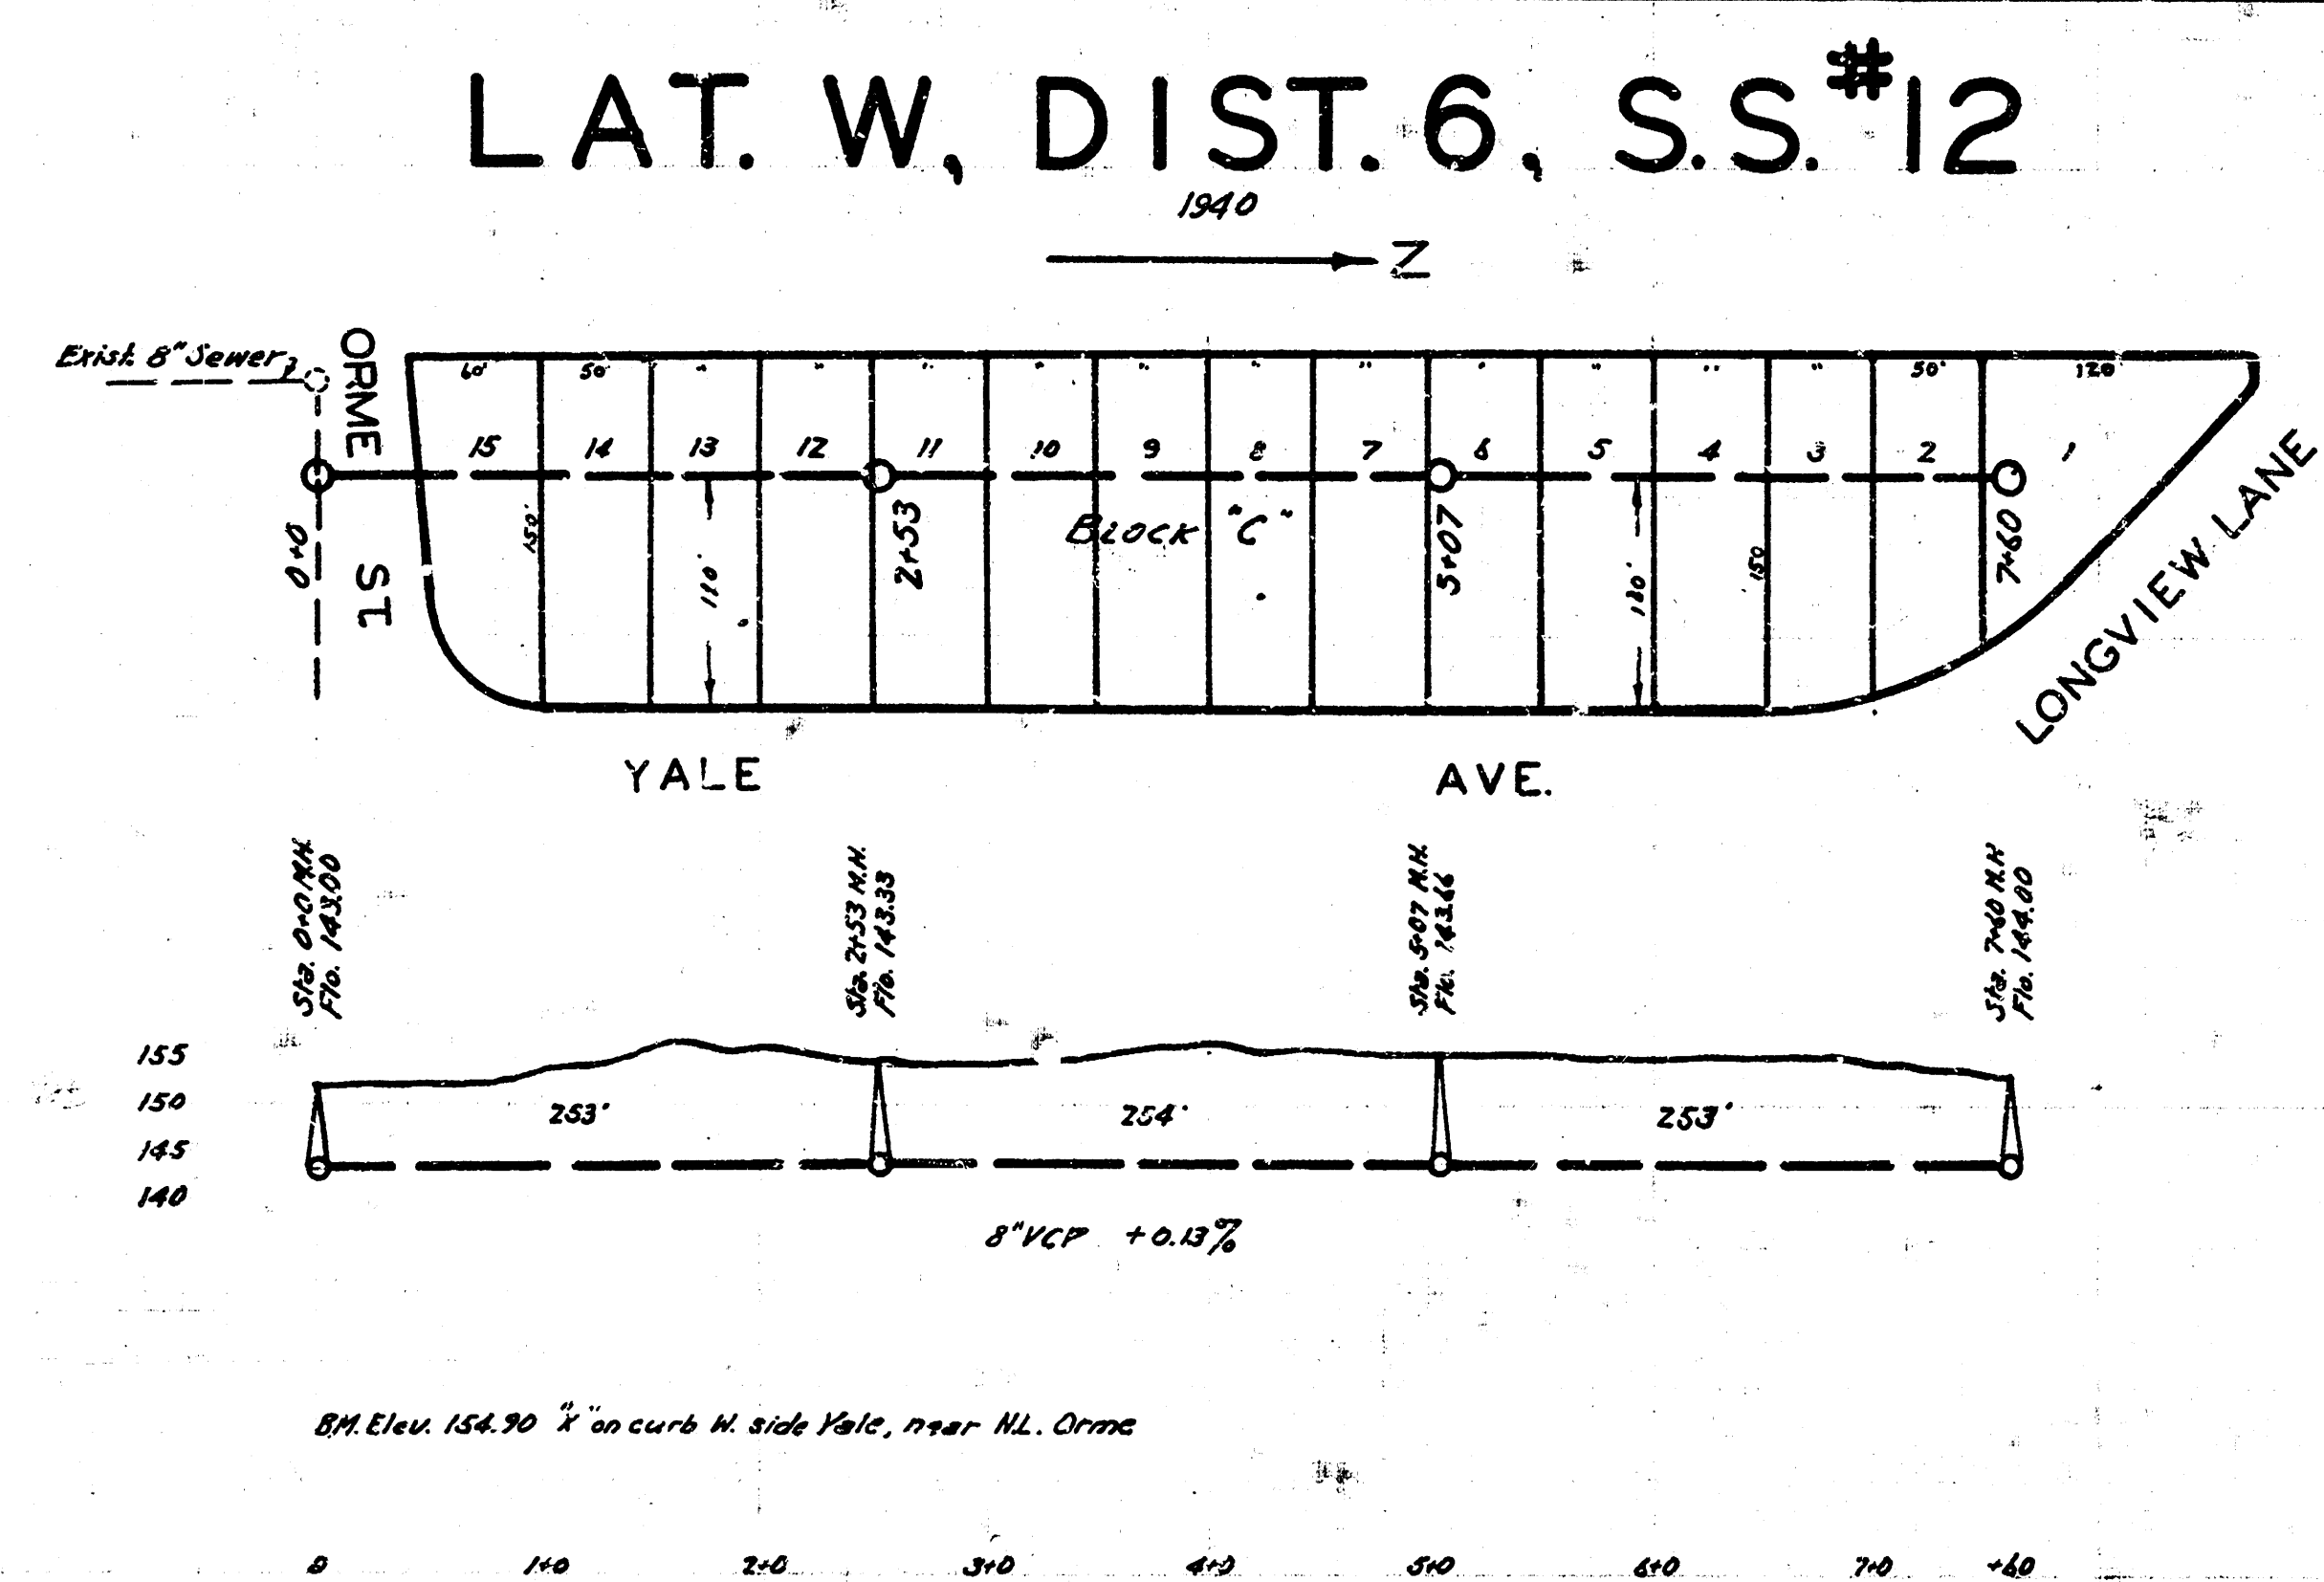

 DIST. 6, S.S.#12

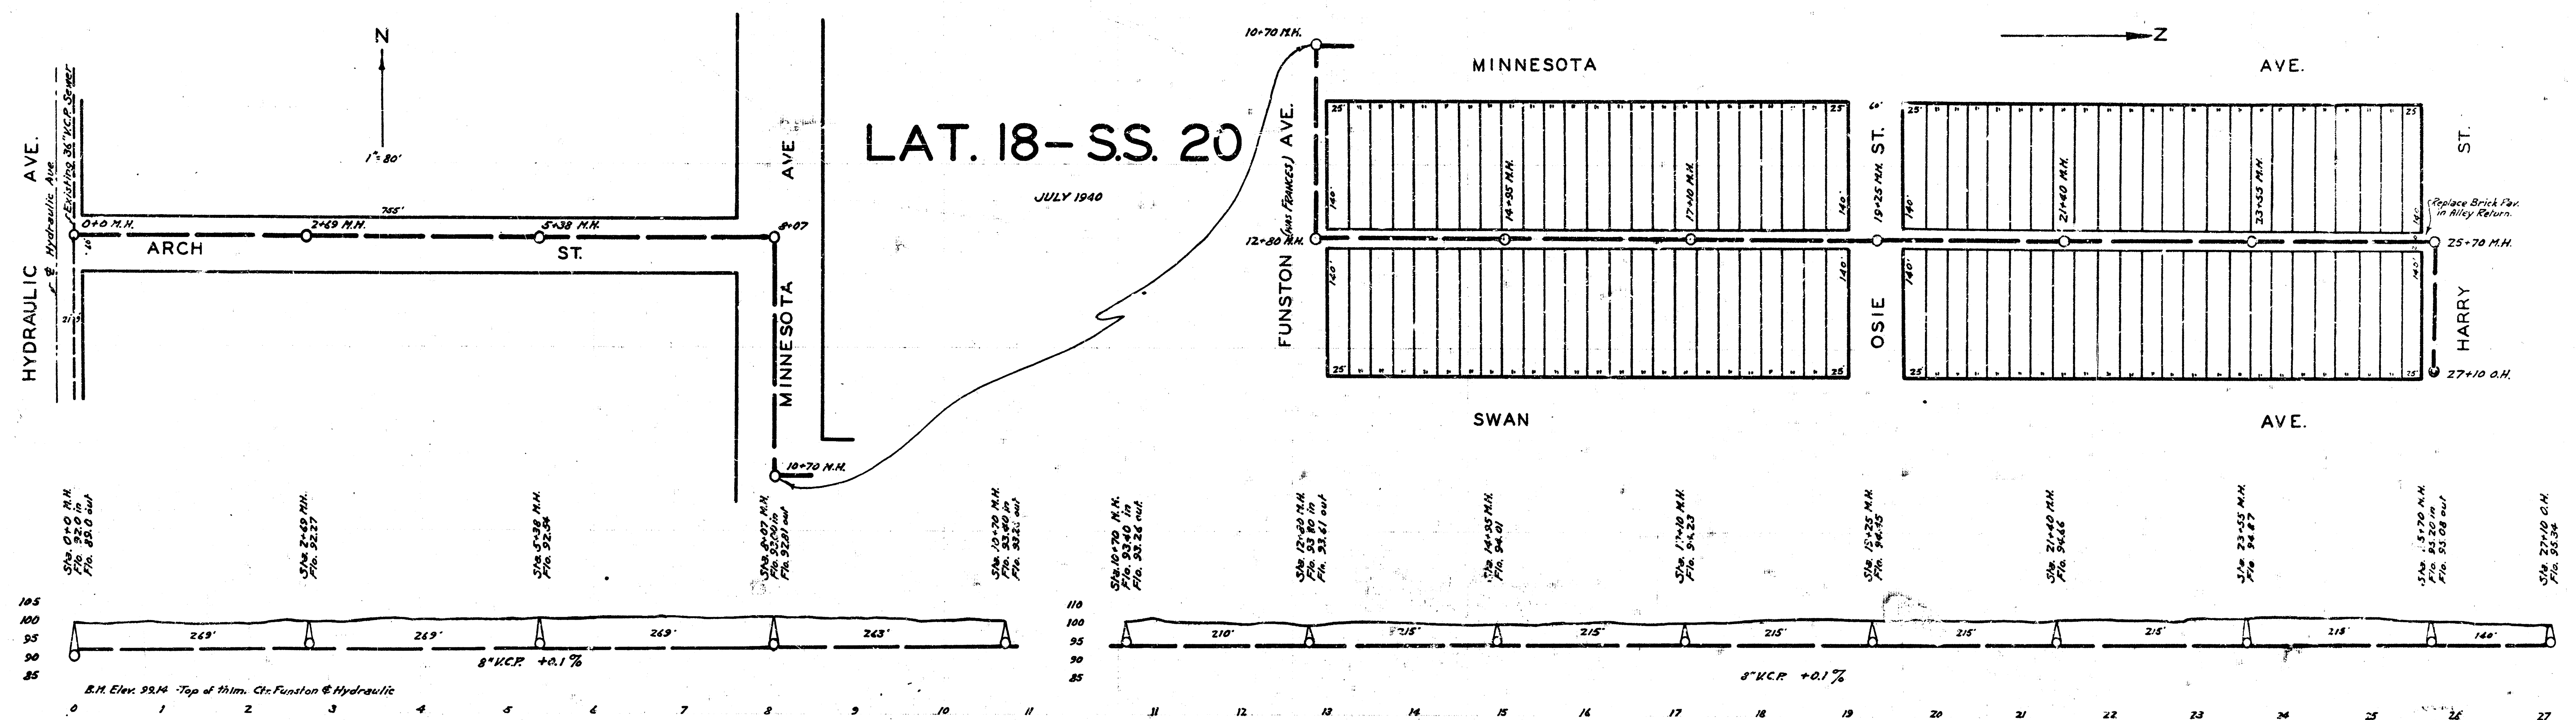