


LAT. Y, DIST. 6, S.S. 12
WICHITA, KANSAS
1941

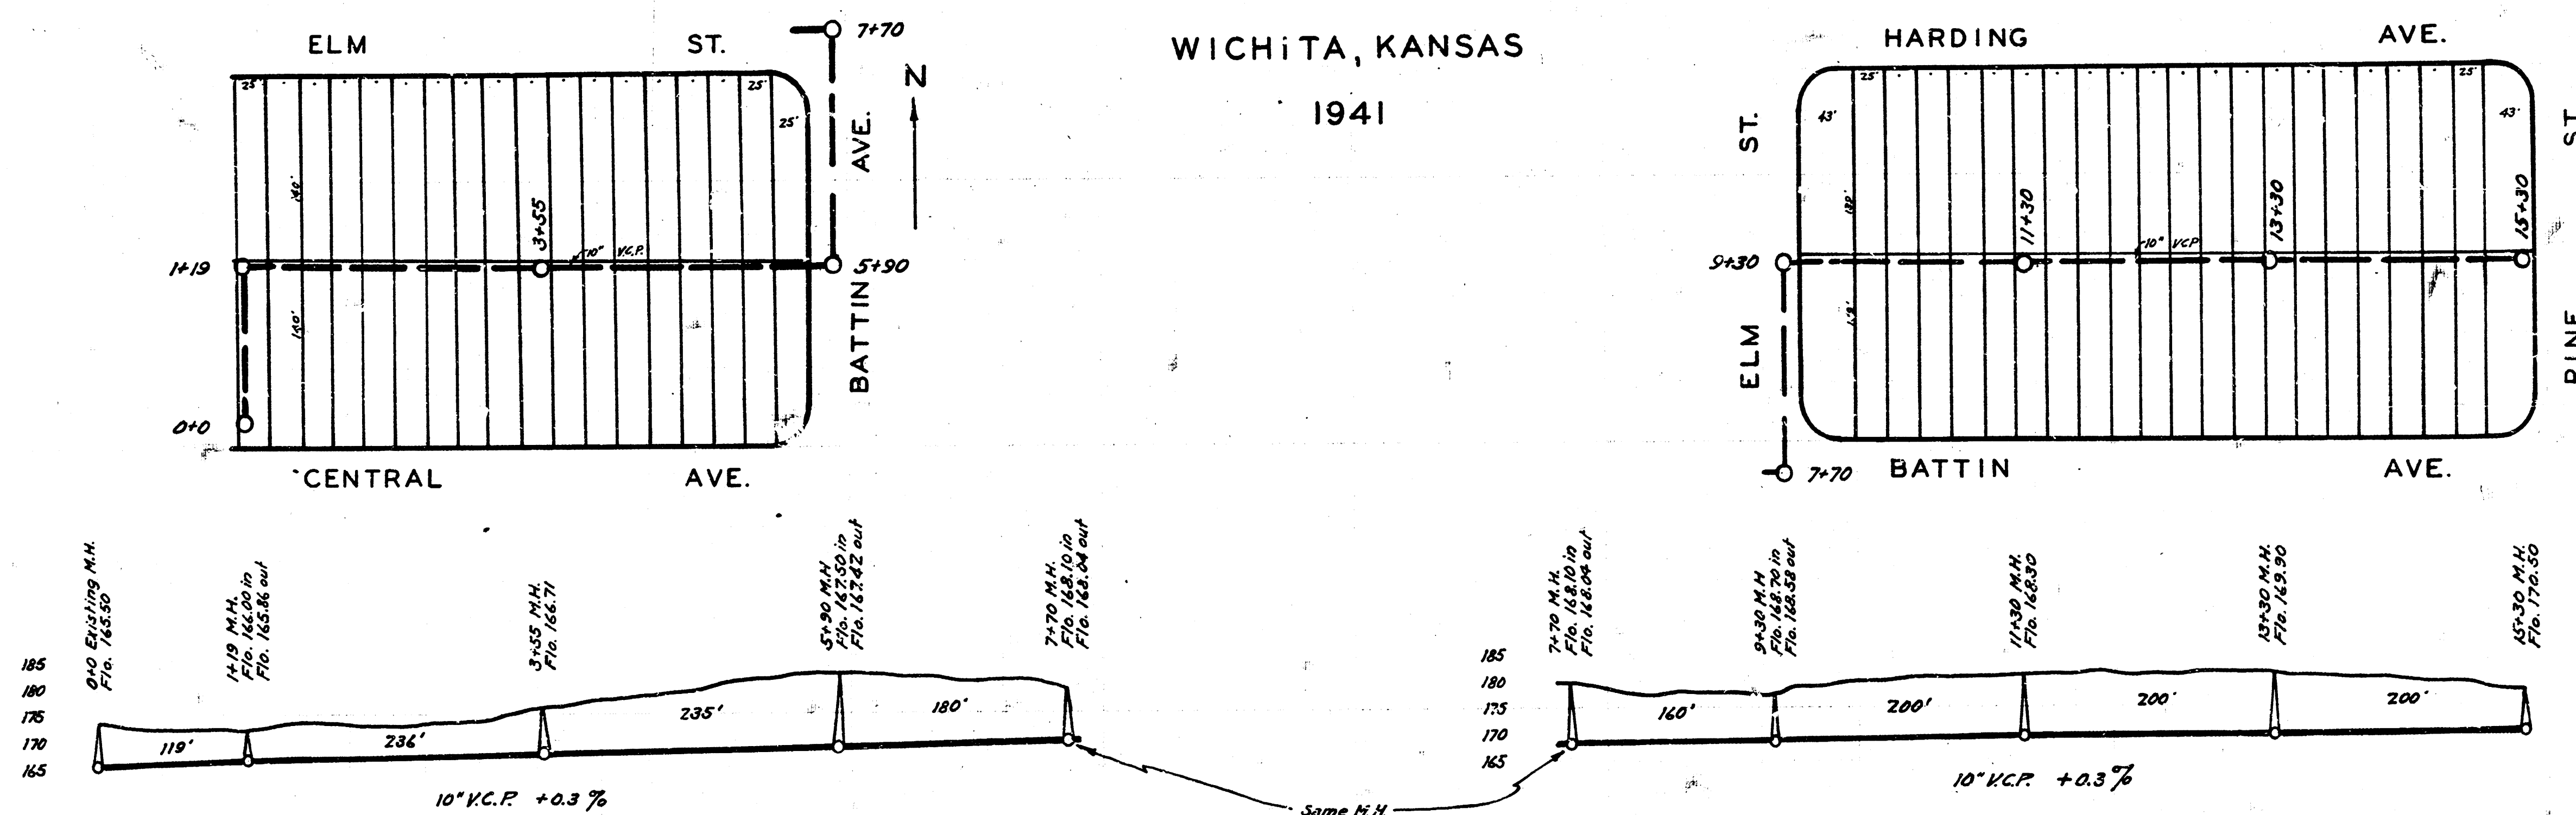

BMElev 174.85 - SW cor.
coping conc. curb E of
Gleekley Dr. & Central.

ENGINEERING DEPARTMENT
CITY OF WICHITA, KANSAS
P.L. BROCKWAY CITY ENGINEER
SCALE 1" = 80' DRAWN BY [Signature]
1941