



LAT 6, DIST 6, S.S. #12

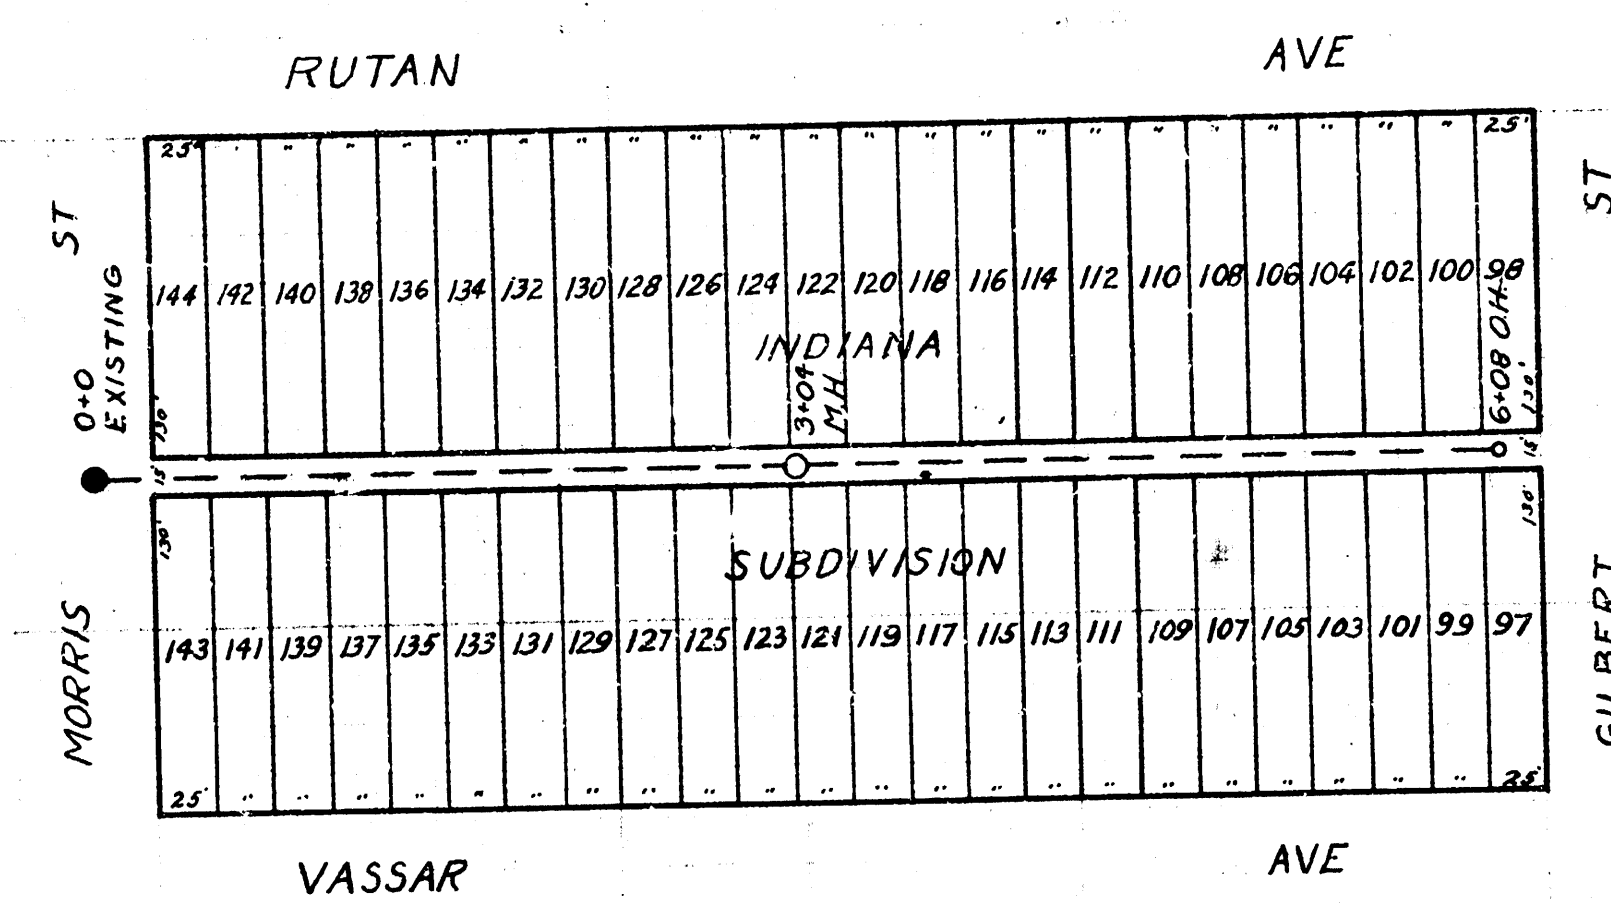

B.M. 125.18 W.R.M. M.H. STA 0+0
B.M. 129.75 W.R.M. M.H. 8' N. E. GILBERT 1' N. E. ALLEY

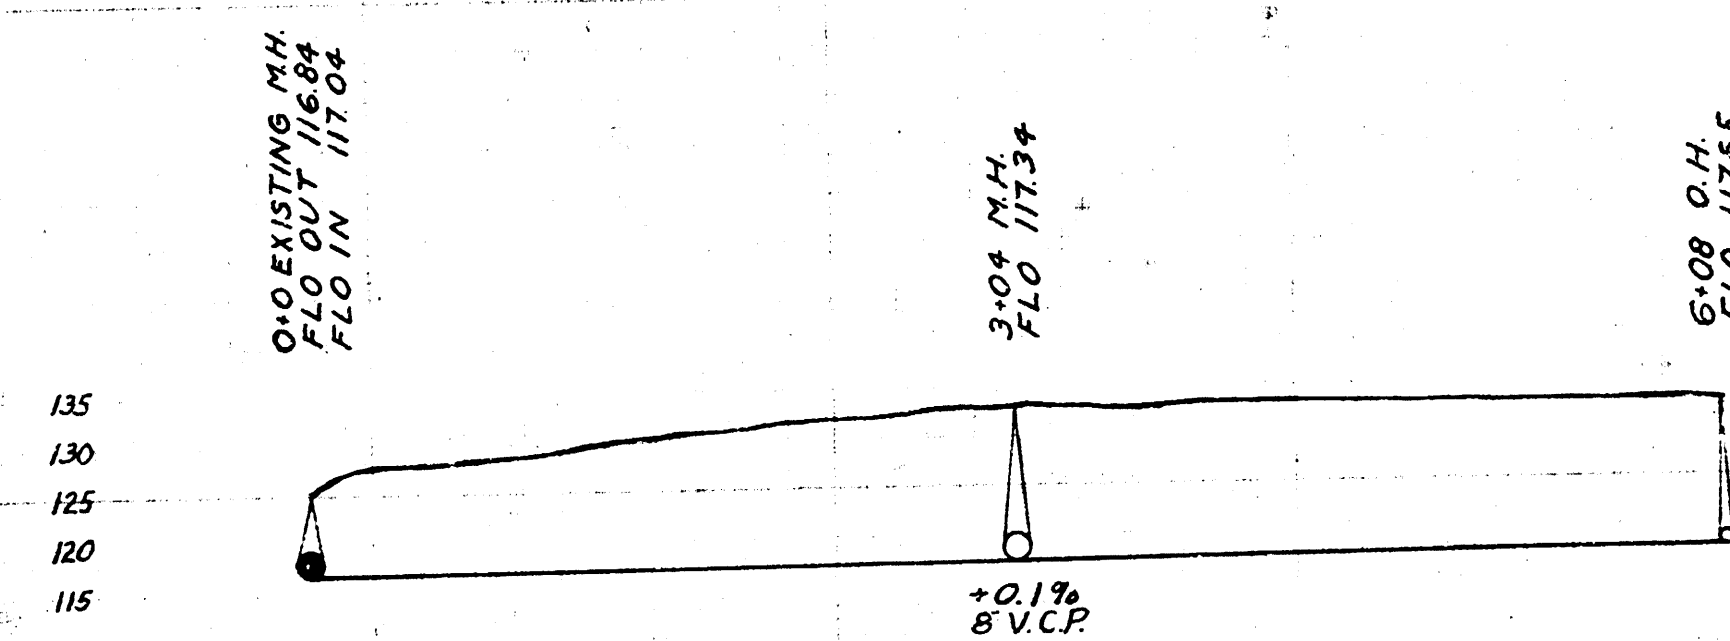

1946
CITY OF WICHITA
ENGR. DIV.
L.K. WHITE CITY ENG.

205 12