
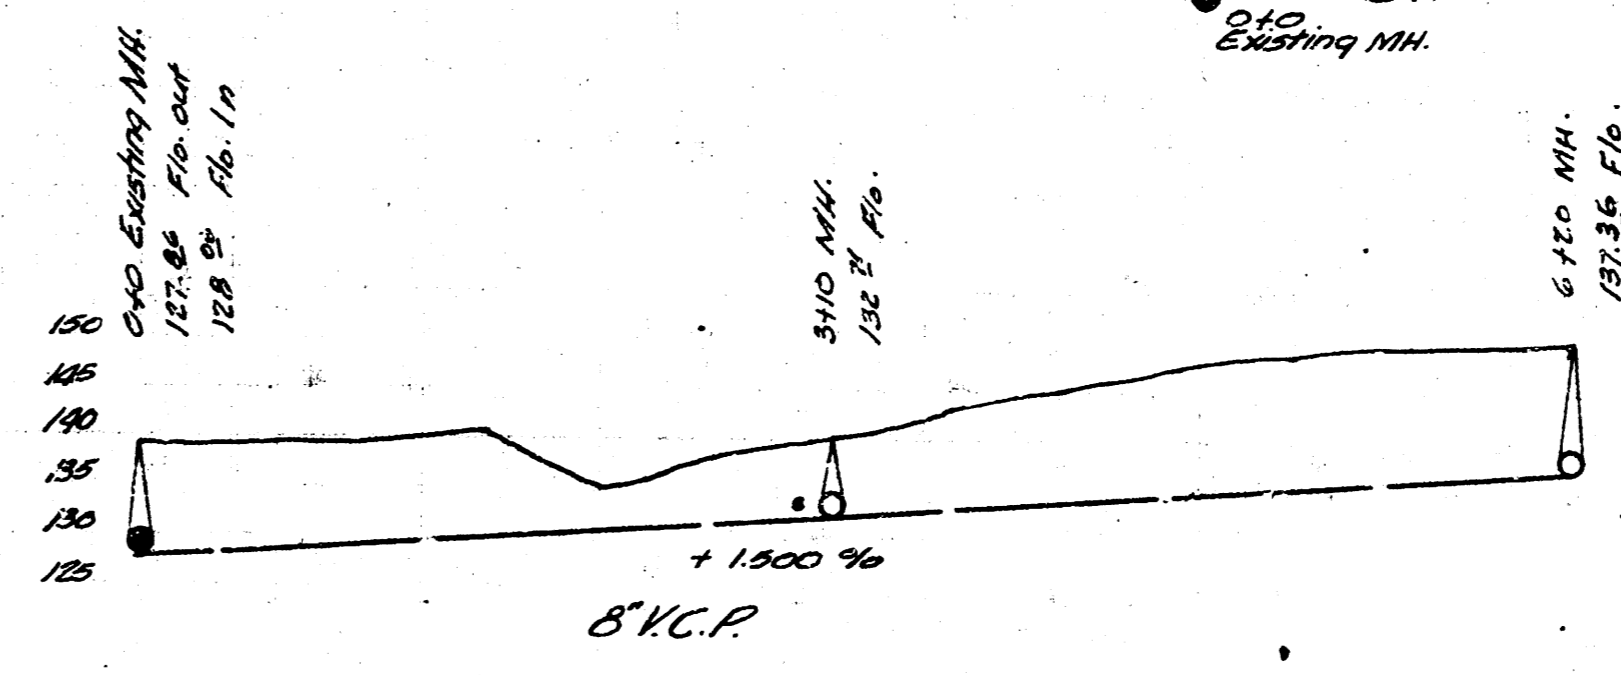


Lot 4, Dist. B, Main 21

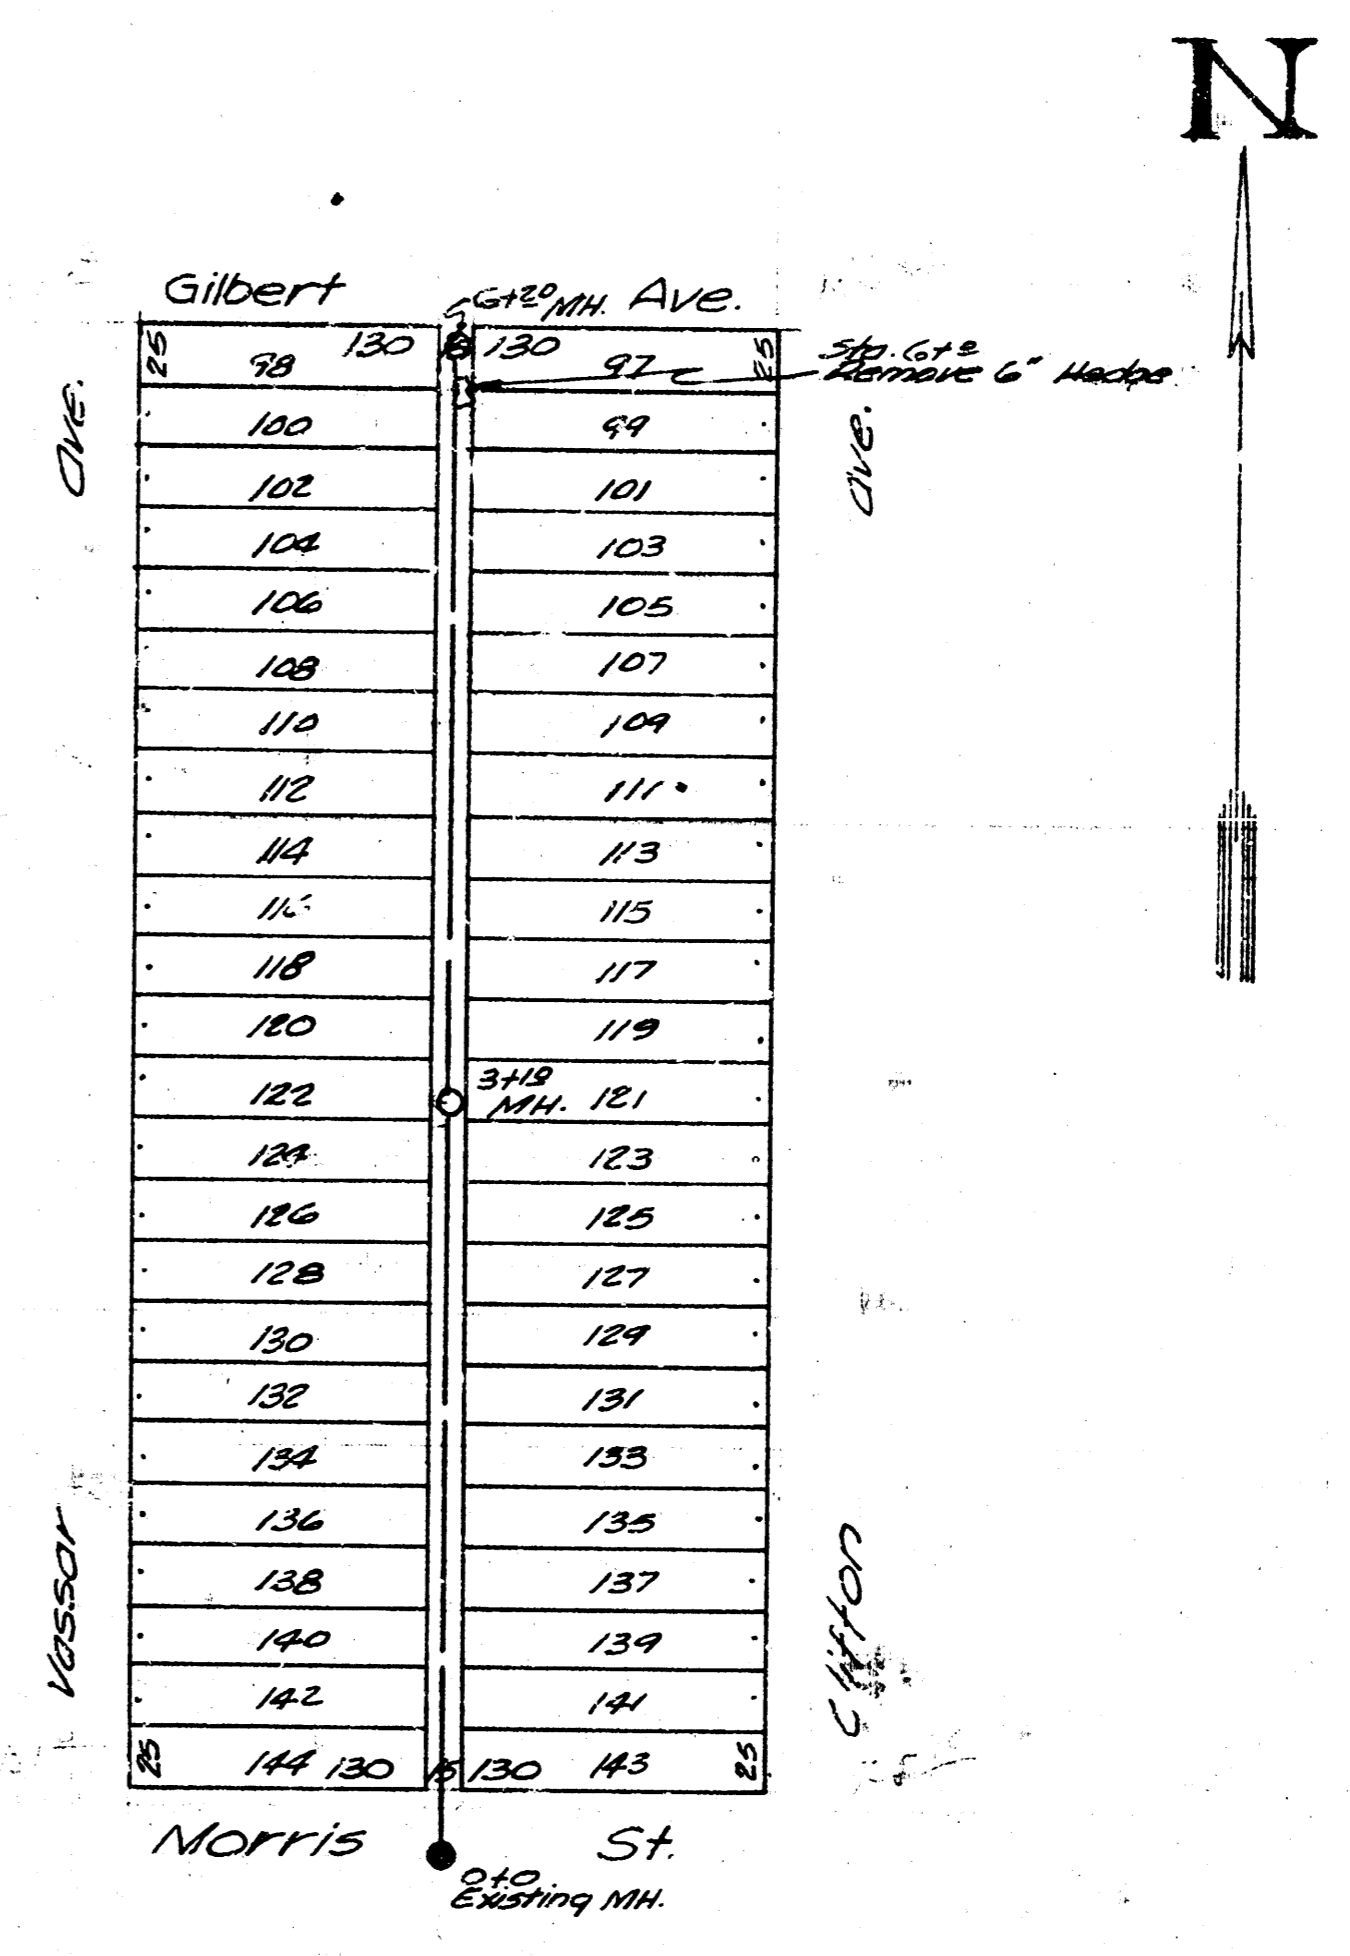

Lot 13, Dist. 6, Main 12

CITY OF WICHITA, KANSAS  
 L.H. White - City Engineer  
 July 1948 Proj. No. C28-7  
 C 28-10