




Plat Point			
Point #	Description	Northing	Easting
2003	PI	1702069.8351	1699448.1711
2004	PI	1702005.8380	1699448.7716
2007	PI	1702070.4006	1699508.4336
2008	PI	1702006.4035	1699509.0341
2009	PI	1702350.5481	1699592.0250
2010	PI	1702198.4376	1699596.1265
2011	PI	1702487.8383	1699600.9543
2012	PI	1701512.5419	1699610.2774
2013	PI	1702076.7786	1699610.6558
2014	PI	1701492.3502	1699612.3356
2015	PI	1701770.9738	1699612.8181
2016	PI	1702012.8877	1699615.2583
2019	PI	1702346.7837	1699649.9027
2020	PI	1702205.3154	1699653.7172
2021	PI	1702484.0739	1699658.8320
2022	PI	1701628.7594	1699667.3805
2023	PI	1702083.5615	1699668.2579
2024	PI	1701686.7383	1699668.9424
2025	PI	1701519.9311	1699673.8495
2026	PI	1701497.9395	1699676.0911
2027	PI	1701762.3362	1699676.2326
2028	PI	1701475.4789	1699677.7346
2029	PI	1702020.0602	1699678.8553
2030	PI	1701628.1909	1699688.4829
2031	PI	1701686.1698	1699690.0448
2037	PI	1701936.0335	1699909.2885
2038	PI	1702013.0200	1699915.9080
2039	PI	1702327.4523	1699925.0972
2040	PI	1702099.6266	1699935.1290
2041	PI	1701975.2031	1699961.2084
2044	PI	1702474.4990	1699970.3561
2045	PI	1702330.0037	1699983.0411
2046	PI	1702102.1780	1699993.0728
2047	PI	1701844.3271	1700008.6055
2048	PI	1702516.7859	1700011.3734
2049	PI	1701891.3477	1700052.0229
2052	PI	1702503.9939	1700192.9834
2053	PI	1702560.4567	1700206.2480
2054	PI	1702123.8959	1700285.4653
2056	PI	1702155.1054	1700335.3784
2059	PI	1701767.2039	1700373.6832
2060	PI	1701703.2064	1700374.2535
2062	PI	1701767.0029	1700389.9355
2063	PI	1701801.5038	1700393.7331
2065	PI	1702129.2433	1700414.7920
2069	PI	1702072.0019	1700424.1423
2070	PI	1702552.7201	1700428.4454
2071	PI	1702495.4714	1700437.7508
2073	PI	1701760.6571	1700447.5873
2074	PI	1701795.1581	1700451.3849
2077	PI	1701949.8923	1700471.8310
2078	PI	1701678.5542	1700499.8819
2079	PI	1701905.9634	1700509.7026

Plat Point			
Point #	Description	Northing	Easting
2080	PI	1701737.5902	1700524.5952
2081	PI	1702002.7022	1700533.0876
2082	PI	1702524.6152	1700556.9939
2083	PI	1702040.6940	1700565.8777
2084	PI	1701958.7733	1700570.9592
2085	PI	1702357.0703	1700576.6676
2086	PI	1701705.4322	1700585.3842
2087	PI	1702177.1331	1700586.4274
2088	PI	1702095.1854	1700588.3740
2089	PI	1702484.8957	1700599.2593
2090	PI	1701990.9178	1700601.6418
2093	PI	1702347.9779	1700633.9505
2096	PI	1702192.3679	1700642.3908
2097	PI	1702072.3929	1700642.4796
2099	PI	1701678.2856	1700679.9901
2103	PI	1701680.9799	1700830.8969
2105	PI	1701652.4117	1700939.5822
2106	PI	1701903.0231	1700971.3053
2107	PI	1701772.3317	1700972.6134
2108	PI	1701616.0120	1700985.2086
2111	PI	1701642.2996	1701000.2599
2113	PI	1701903.6036	1701029.3024
2114	PI	1701772.9122	1701030.6105

Paving Point			
Point #	Description	Northing	Easting
56002	PCC	1701708.0722	1700512.2386
56004	PRC	1701735.2052	1700373.9683
56007	PT	1701867.8374	1700030.3142
56008	PC	1701959.5438	1699930.9972
56011	PRC	1702048.7597	1699643.2081
56014	PT	1702038.4021	1699508.7339
56015	PI	1702037.8366	1699448.4714
56028	PC	1702020.2017	1699646.6187
56031	PRC	1701766.6550	1699644.5254
56034	PRC	1701516.2365	1699642.0634
56037	PCC	1701495.1449	1699644.2133
56061	PC	1702201.8765	1699624.9219
56064	PT	1702348.6659	1699620.9638
56065	PI	1702526.6011	1699632.5367
56066	PC	1701968.1872	1699921.2803
56069	PT	1702100.9023	1699964.1009
56070	PC	1702328.7280	1699954.0692
56073	PRC	1702532.2253	1700199.6157
56086	PC	1701927.9278	1700490.7668
56089	PT	1701798.3309	1700422.5590
56090	PI	1701733.1179	1700415.3809
56091	PI	1702523.7725	1699961.8640
56092	PI	1702476.7757	1700010.3155
56093	PI	1701658.6223	1699635.7387
56094	PI	1701656.0835	1699729.9799

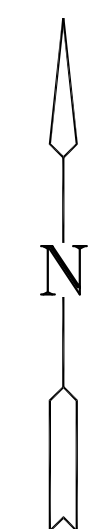

SCALE: 1"=100'

PLOTTER: Pkwy, March 28, 2008 @ 10:31AM

MKEC
ENGINEERING
CONSULTANTS, INC.
411 N. WEBB ROAD
WICHITA, KS. 67206
316-684-9600

PAVING PLANS
MONARCH LANDING SECOND ADD.
PHASE 1

BUBBLE MAP
SHEET TITLE
472-84612
PROJECT NUMBER

DESIGN BY: **DFL**
DRAWN BY: **KKL**
CHECKED BY: **GJA**

ISSUED: **March 2008**
REVISED:

SHEET NO.
17 of 34

J:\CIVIL\06201\07165\PAV\ENDS\BUBBLE.DWG