



16+78.04

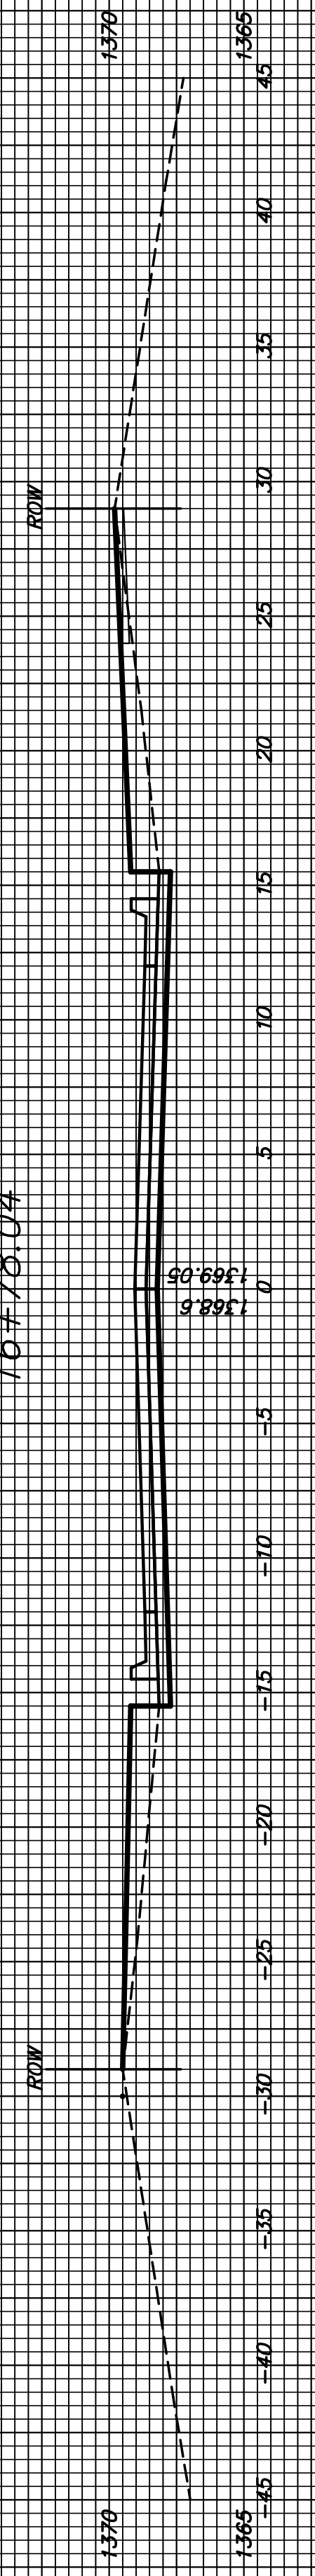

16+50



16+00

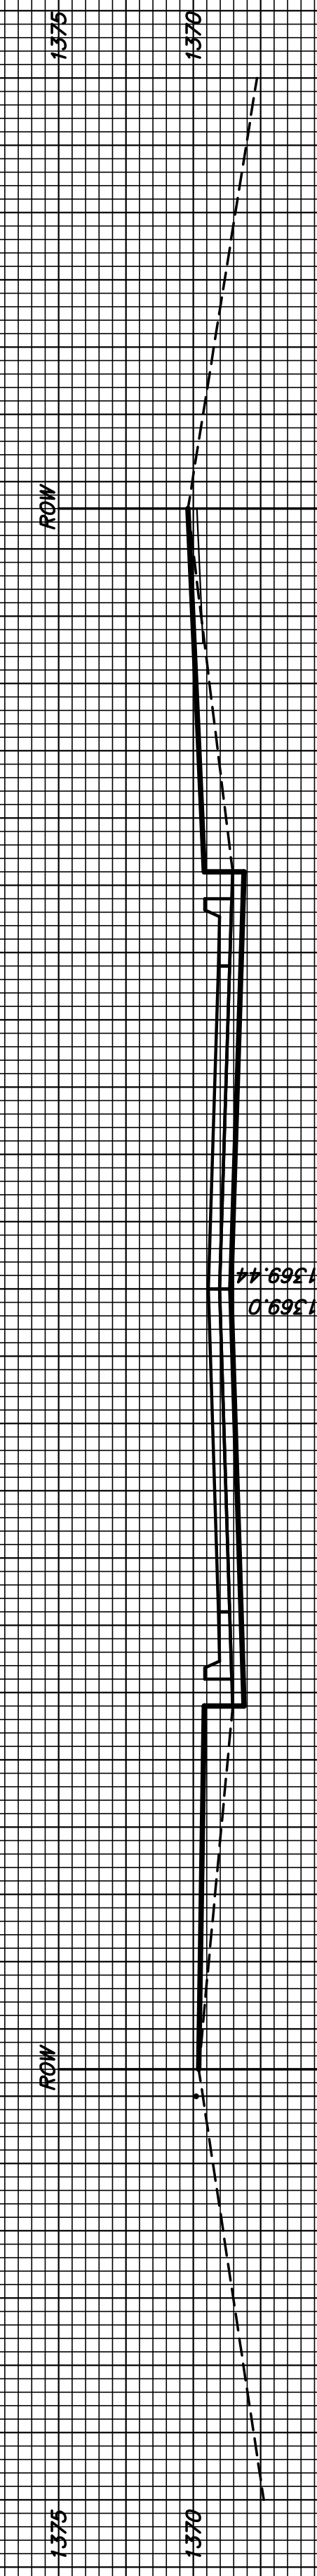

15+50




15+00



14+50



14+00

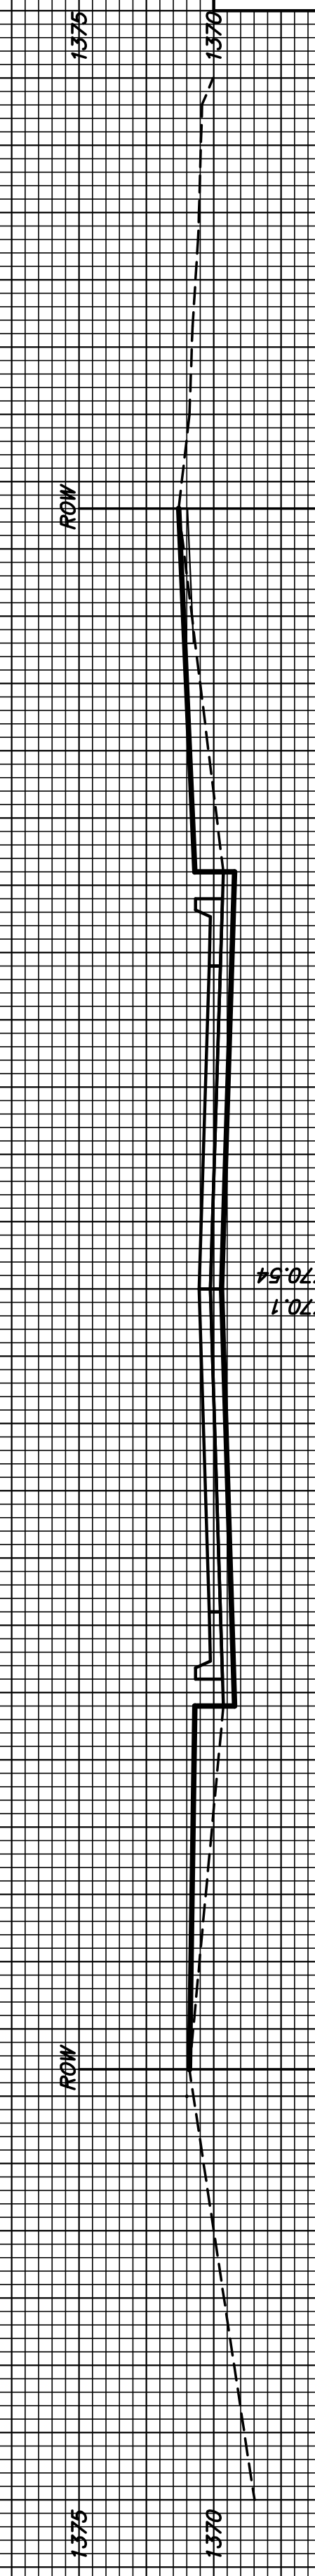

RIDGEHURST