


Scale: 1" = 100'

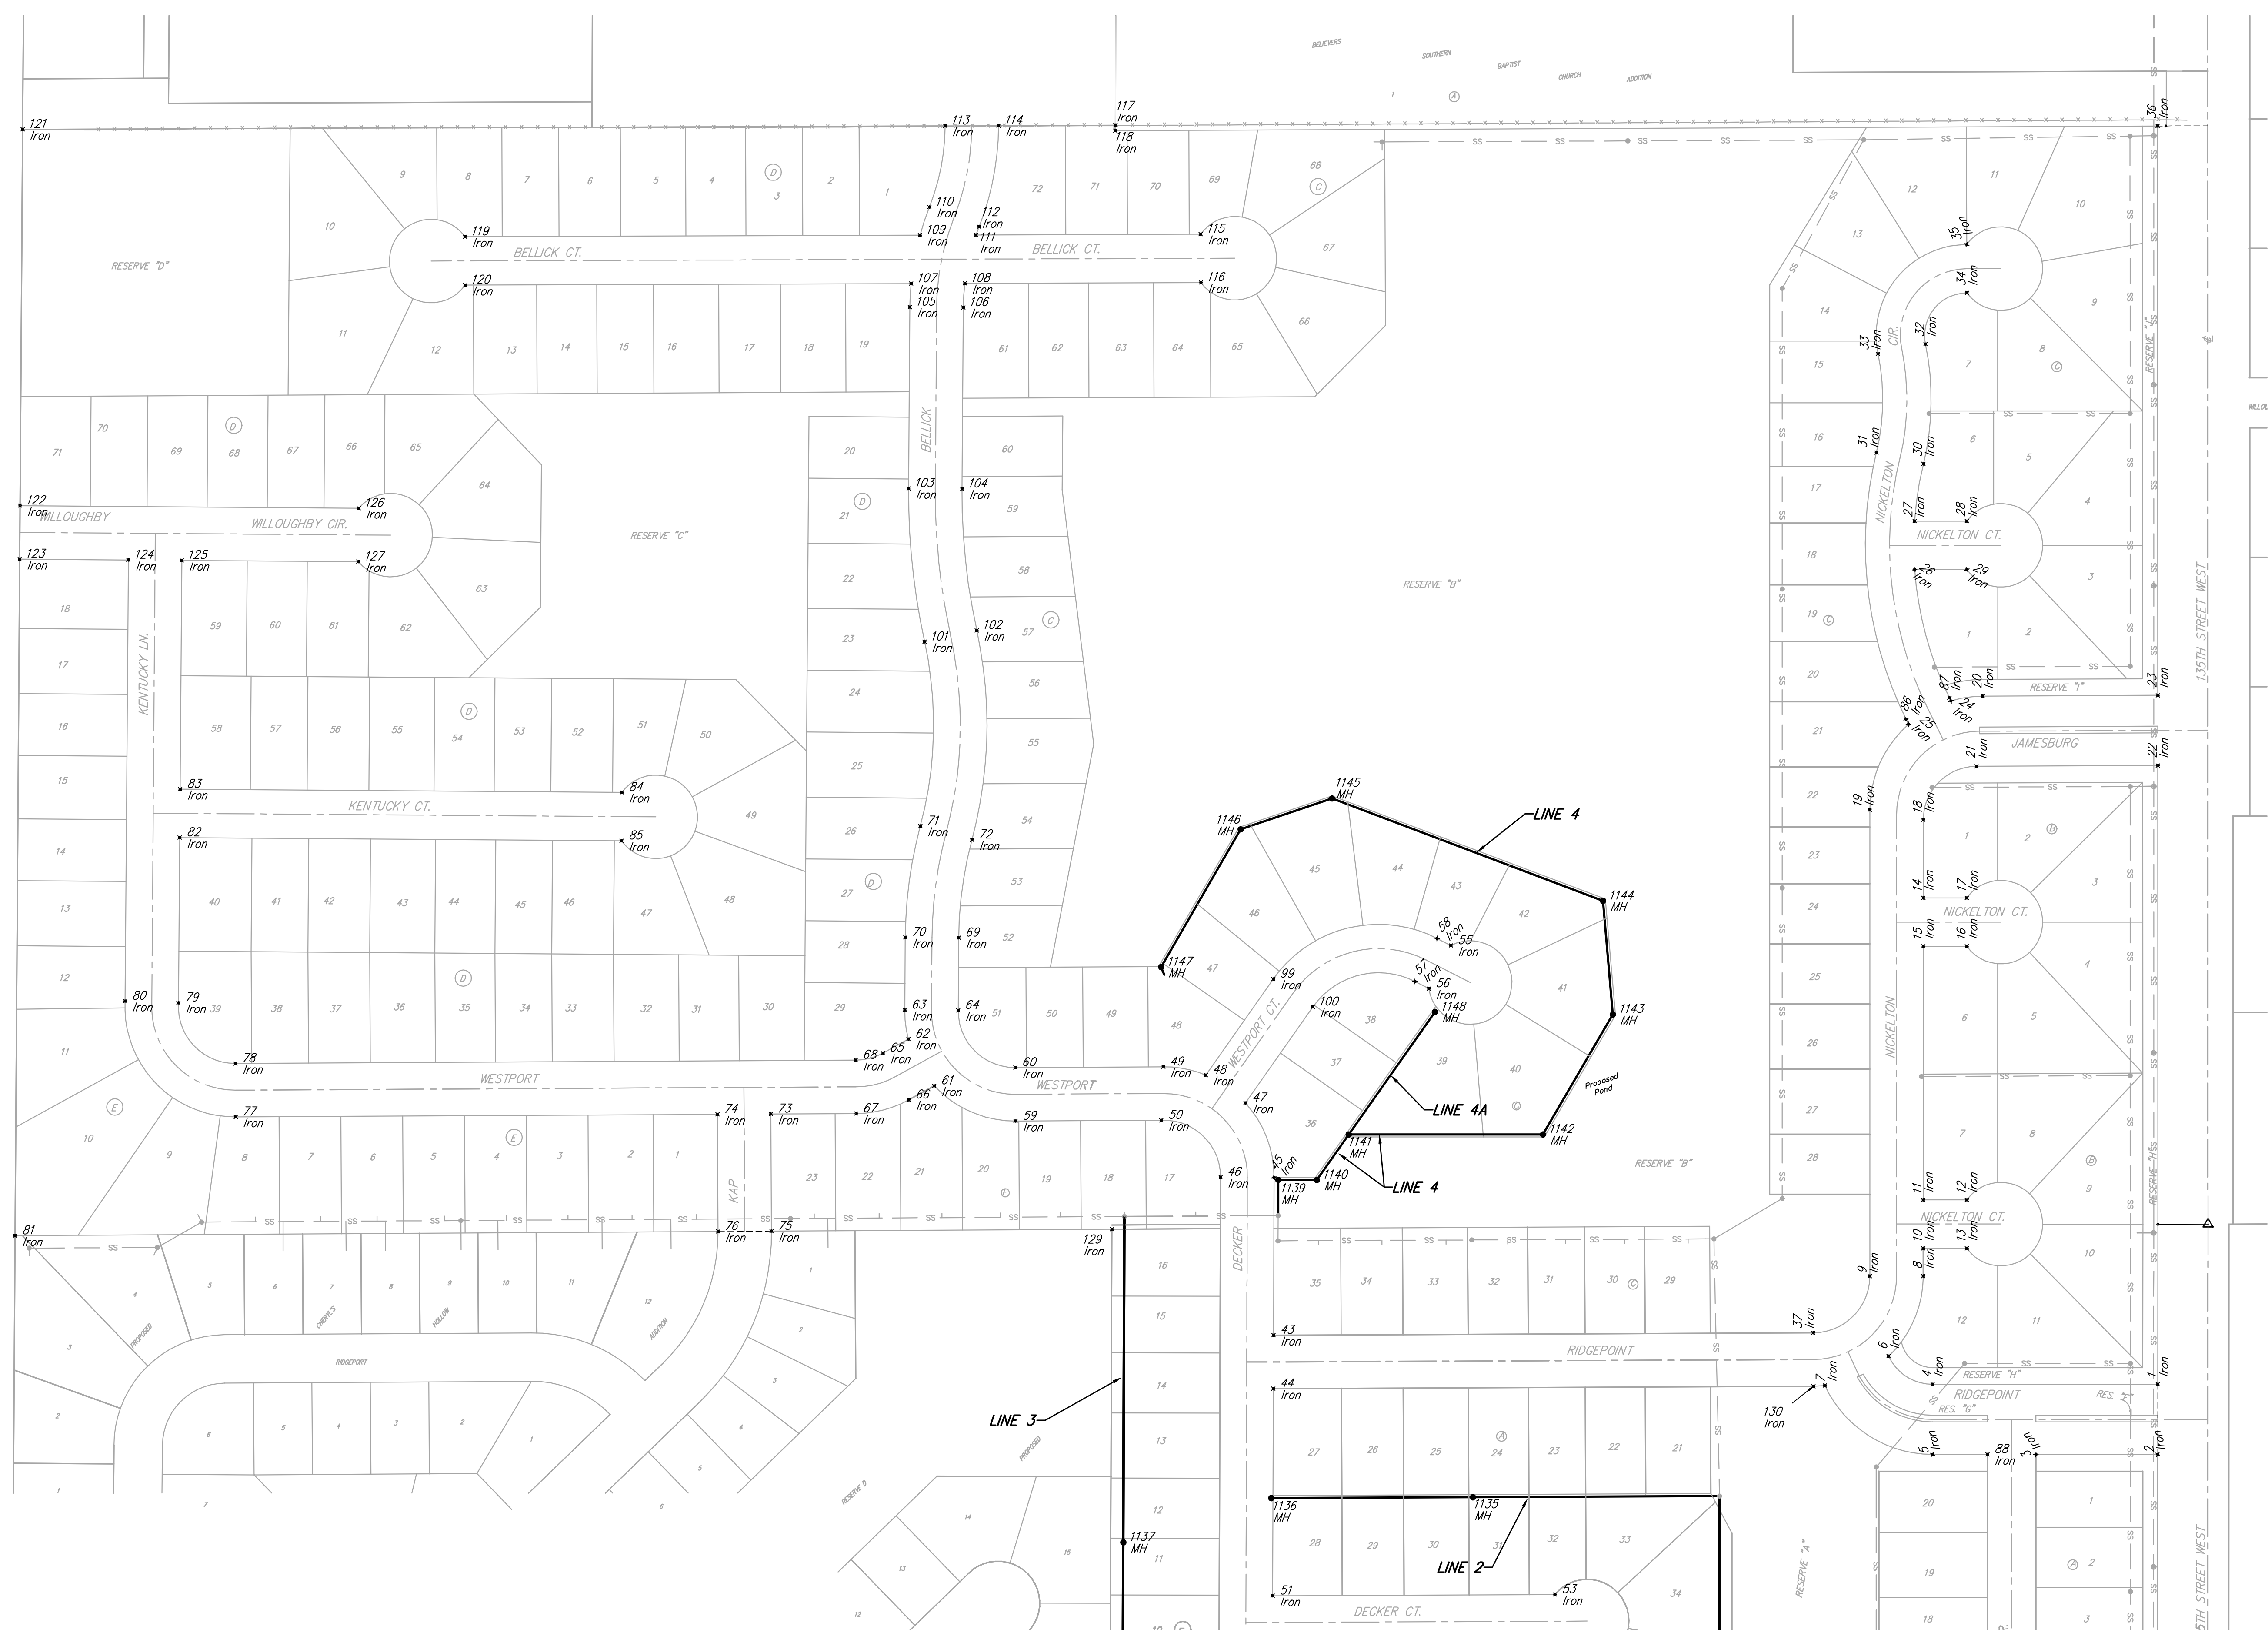

	Silverton Addition - Phase II	
	COORDINATE SHEET	
Sanitary Sewer Improvements		
Baughman Company, P.A. 315 Ellis St. Wichita, KS 67211 P 316-262-7771 F 316-262-0149		
ENGINEERING SURVEYING PLANNING LANDSCAPE ARCHITECTURE		
PROJECT NUMBER 468-84244	DESIGN JAK	DRAWN JAK
REVISIONS:	APPROVED	DATE 4/02/08
	SCALE Noted	
	SHEET	18 OF 20