


SEWER SERVICE TABLE

NUMBER	TYPE	LOCATION				FOR INFORMATION ONLY	
		LOT NO.	BLOCK NO.	LINE NO.	STATION \ DIRECTION	APPROXIMATE LENGTH 4" PIPE VERTICAL	HORIZONTAL
13	Manhole Stub	10	4	2	4+95.7	6'	10'
14	Manhole Stub	2	4	2	1+46.58	9'	10'
15	8" X 4" Tee Saddle	1	4	2	2+49	8'	10'

NOTE: Vertical Riser Pipe shall be extended to 2' minimum above ground water elevation and 4' maximum below proposed ground elevation.

Russell & Debus, P.A.
 Engineering & Surveying
 468-84480
 Jan. 23, 2008

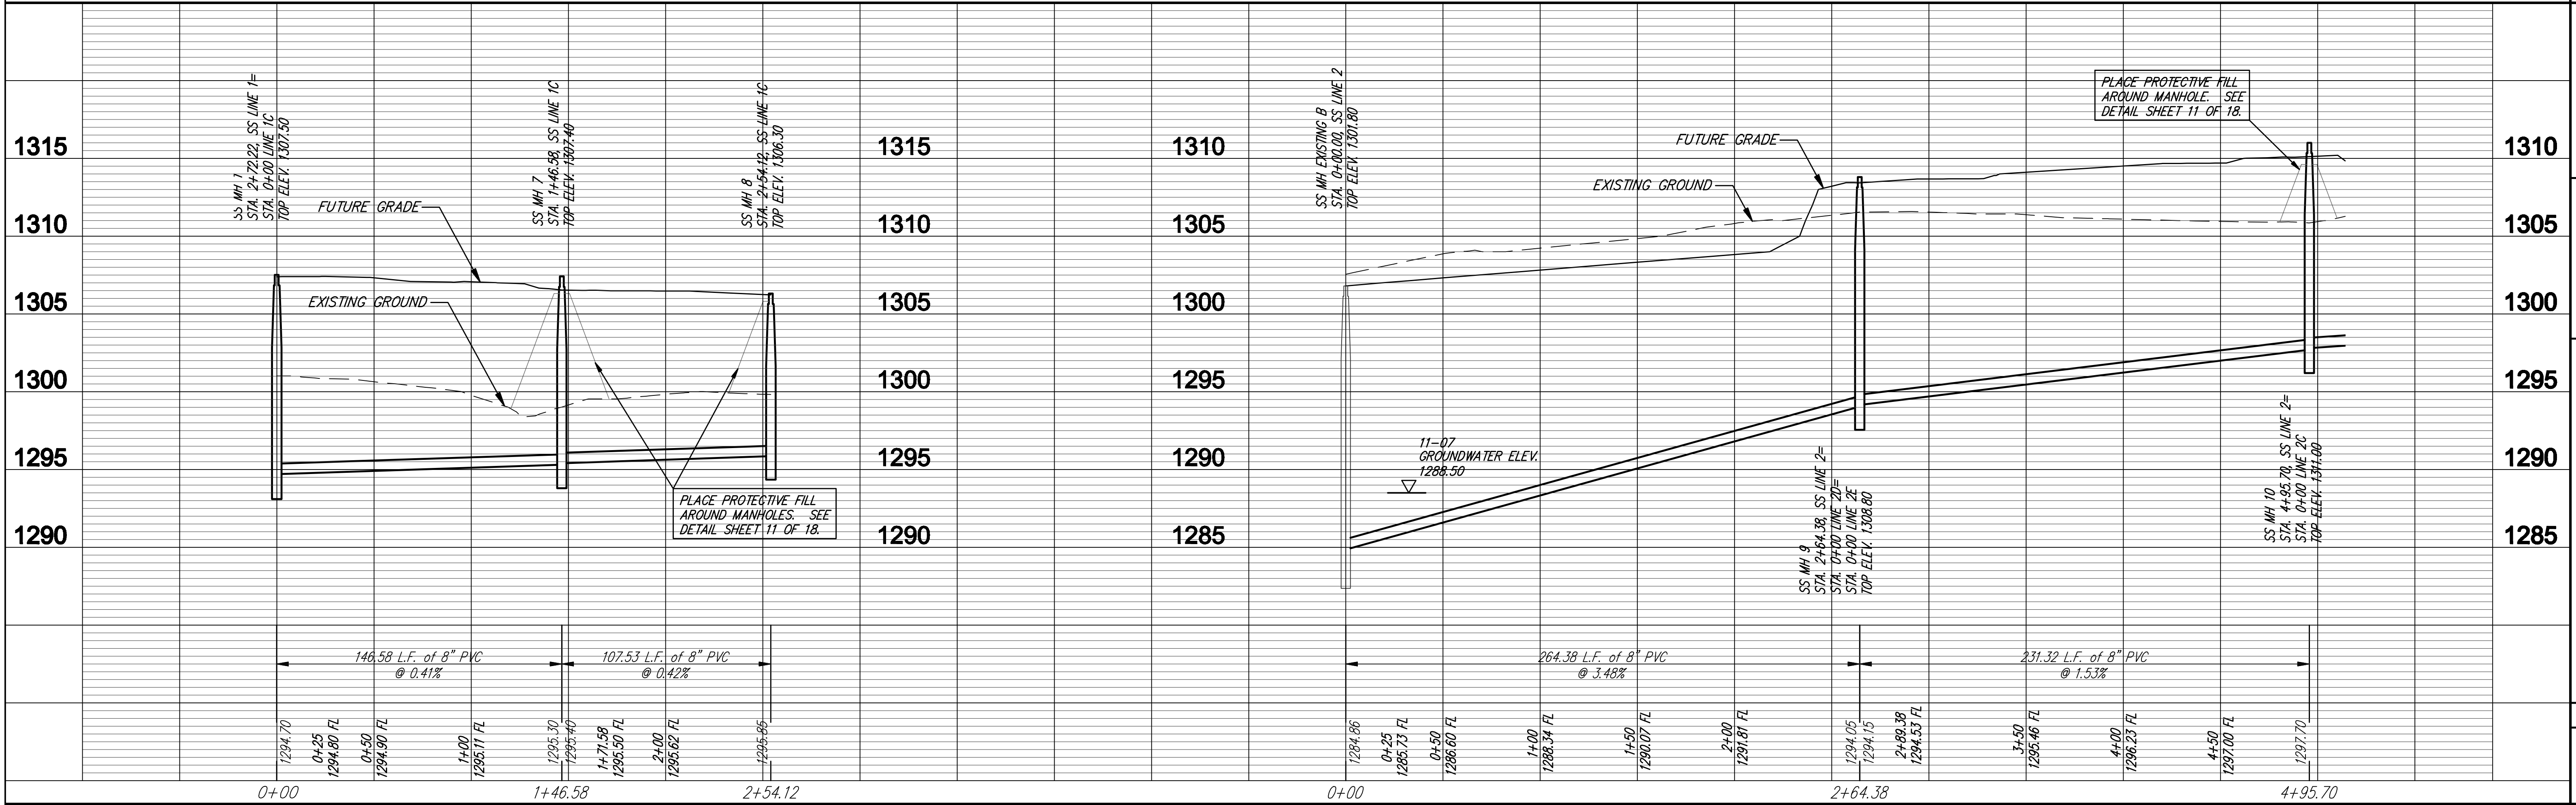

**CAMBRIA ADDITION
 SANITARY SEWER
 WICHITA, KANSAS**
 3190E
 10