
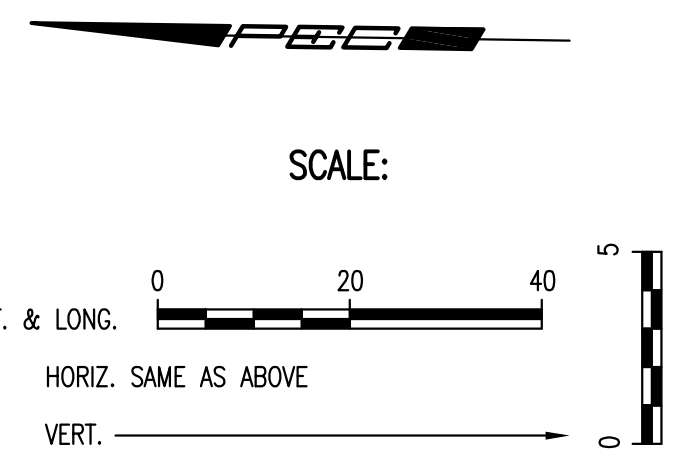


PLAN	CHECKED	BY	DATE
	CHECKED		

PROFILE	CHECKED	BY	DATE
	CHECKED		

Saved: 04-12-2008 10:38:56 AM by: BUS
 Plot Scale: 1:20 04-14-2008 8:21:20 AM by: BUS
 04/2007/07593/000/07593-000-C-SWSLINE 1A

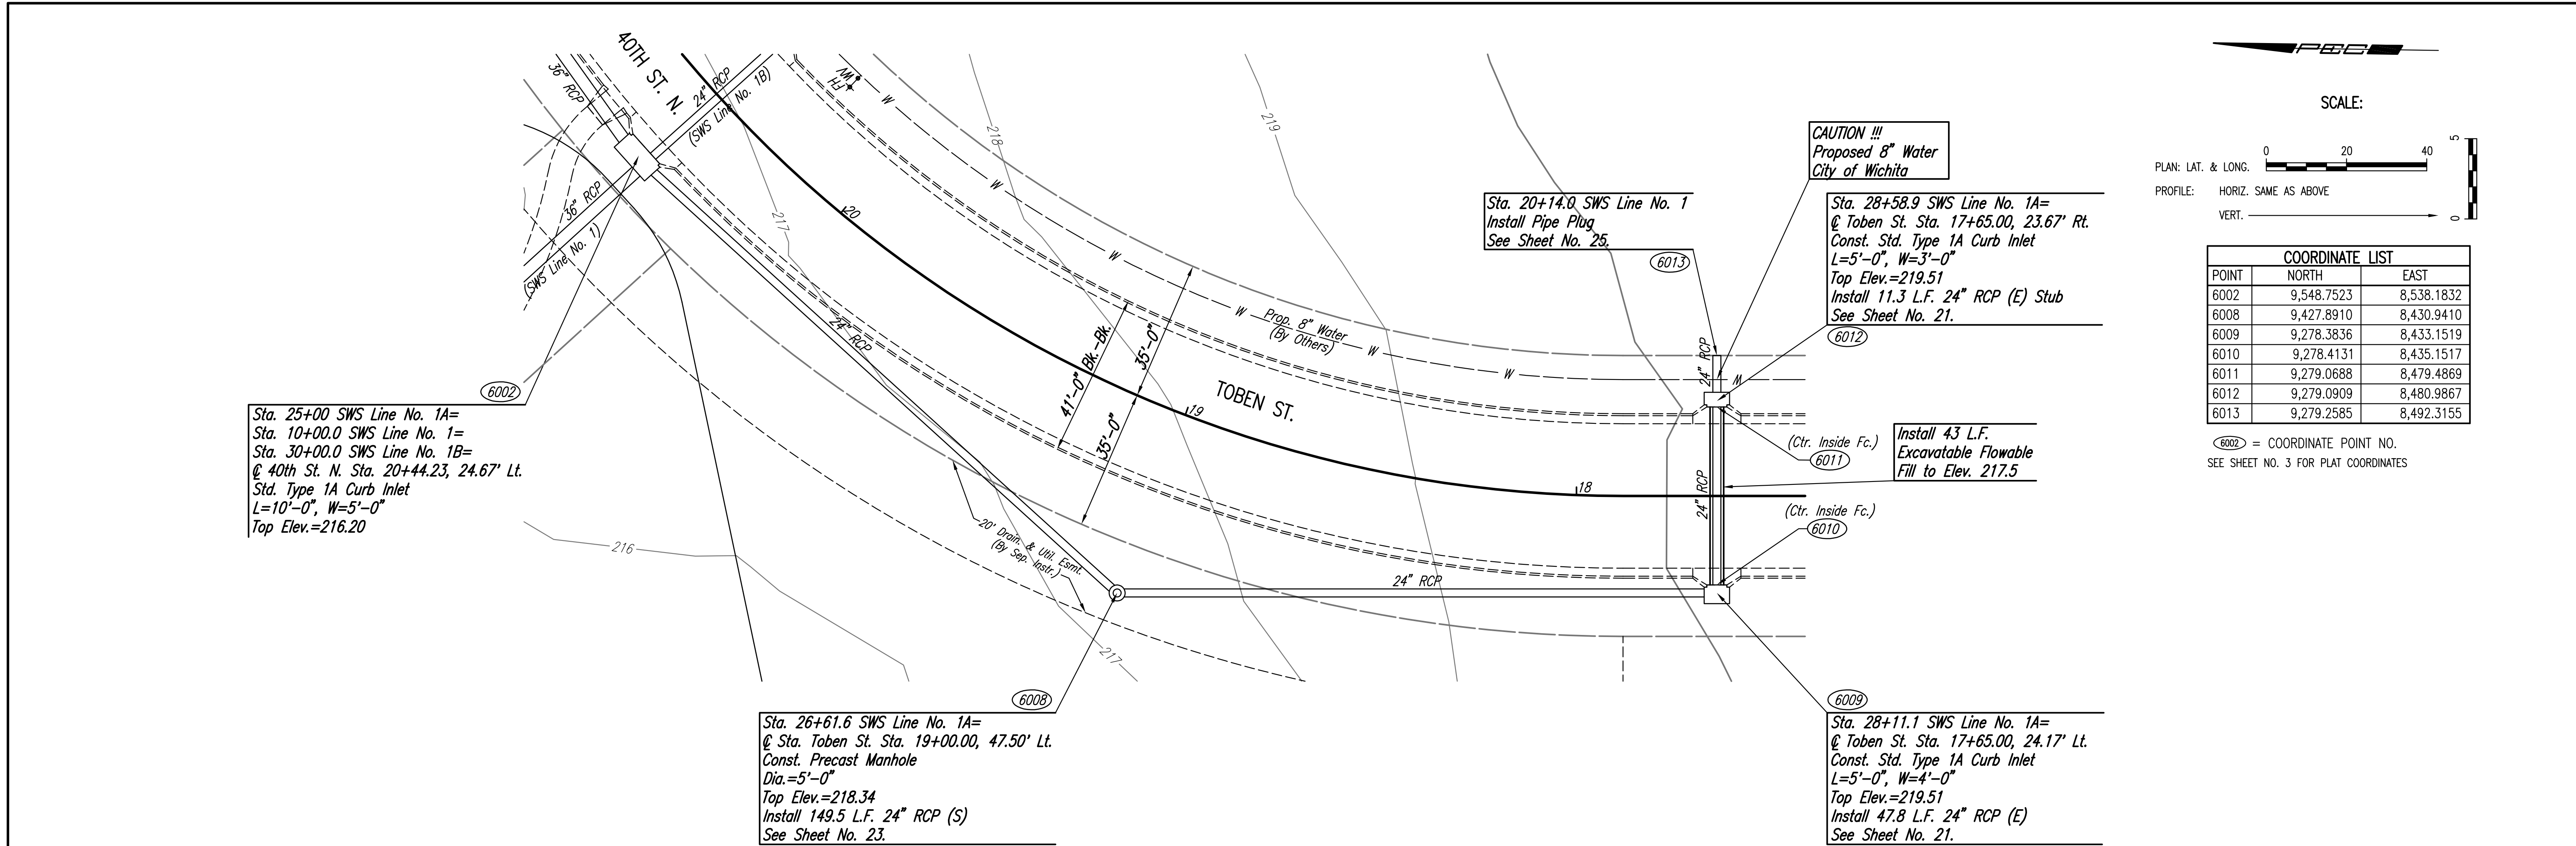

COORDINATE LIST		
POINT	NORTH	EAST
6002	9,548.7523	8,538.1832
6008	9,427.8910	8,430.9410
6009	9,278.3836	8,433.1519
6010	9,278.4131	8,435.1517
6011	9,279.0688	8,479.4869
6012	9,279.0909	8,480.9867
6013	9,279.2585	8,492.3155

6002 = COORDINATE POINT NO.
 SEE SHEET NO. 3 FOR PLAT COORDINATES

