


PROJECT NO.	YEAR	SHEET NO.	TOTAL SHEETS
35-07593-000		42	46

50'
C=157
CF=0
LF=0

NOTE BOOK NO.	TEMPLATE AREAS CHECKED

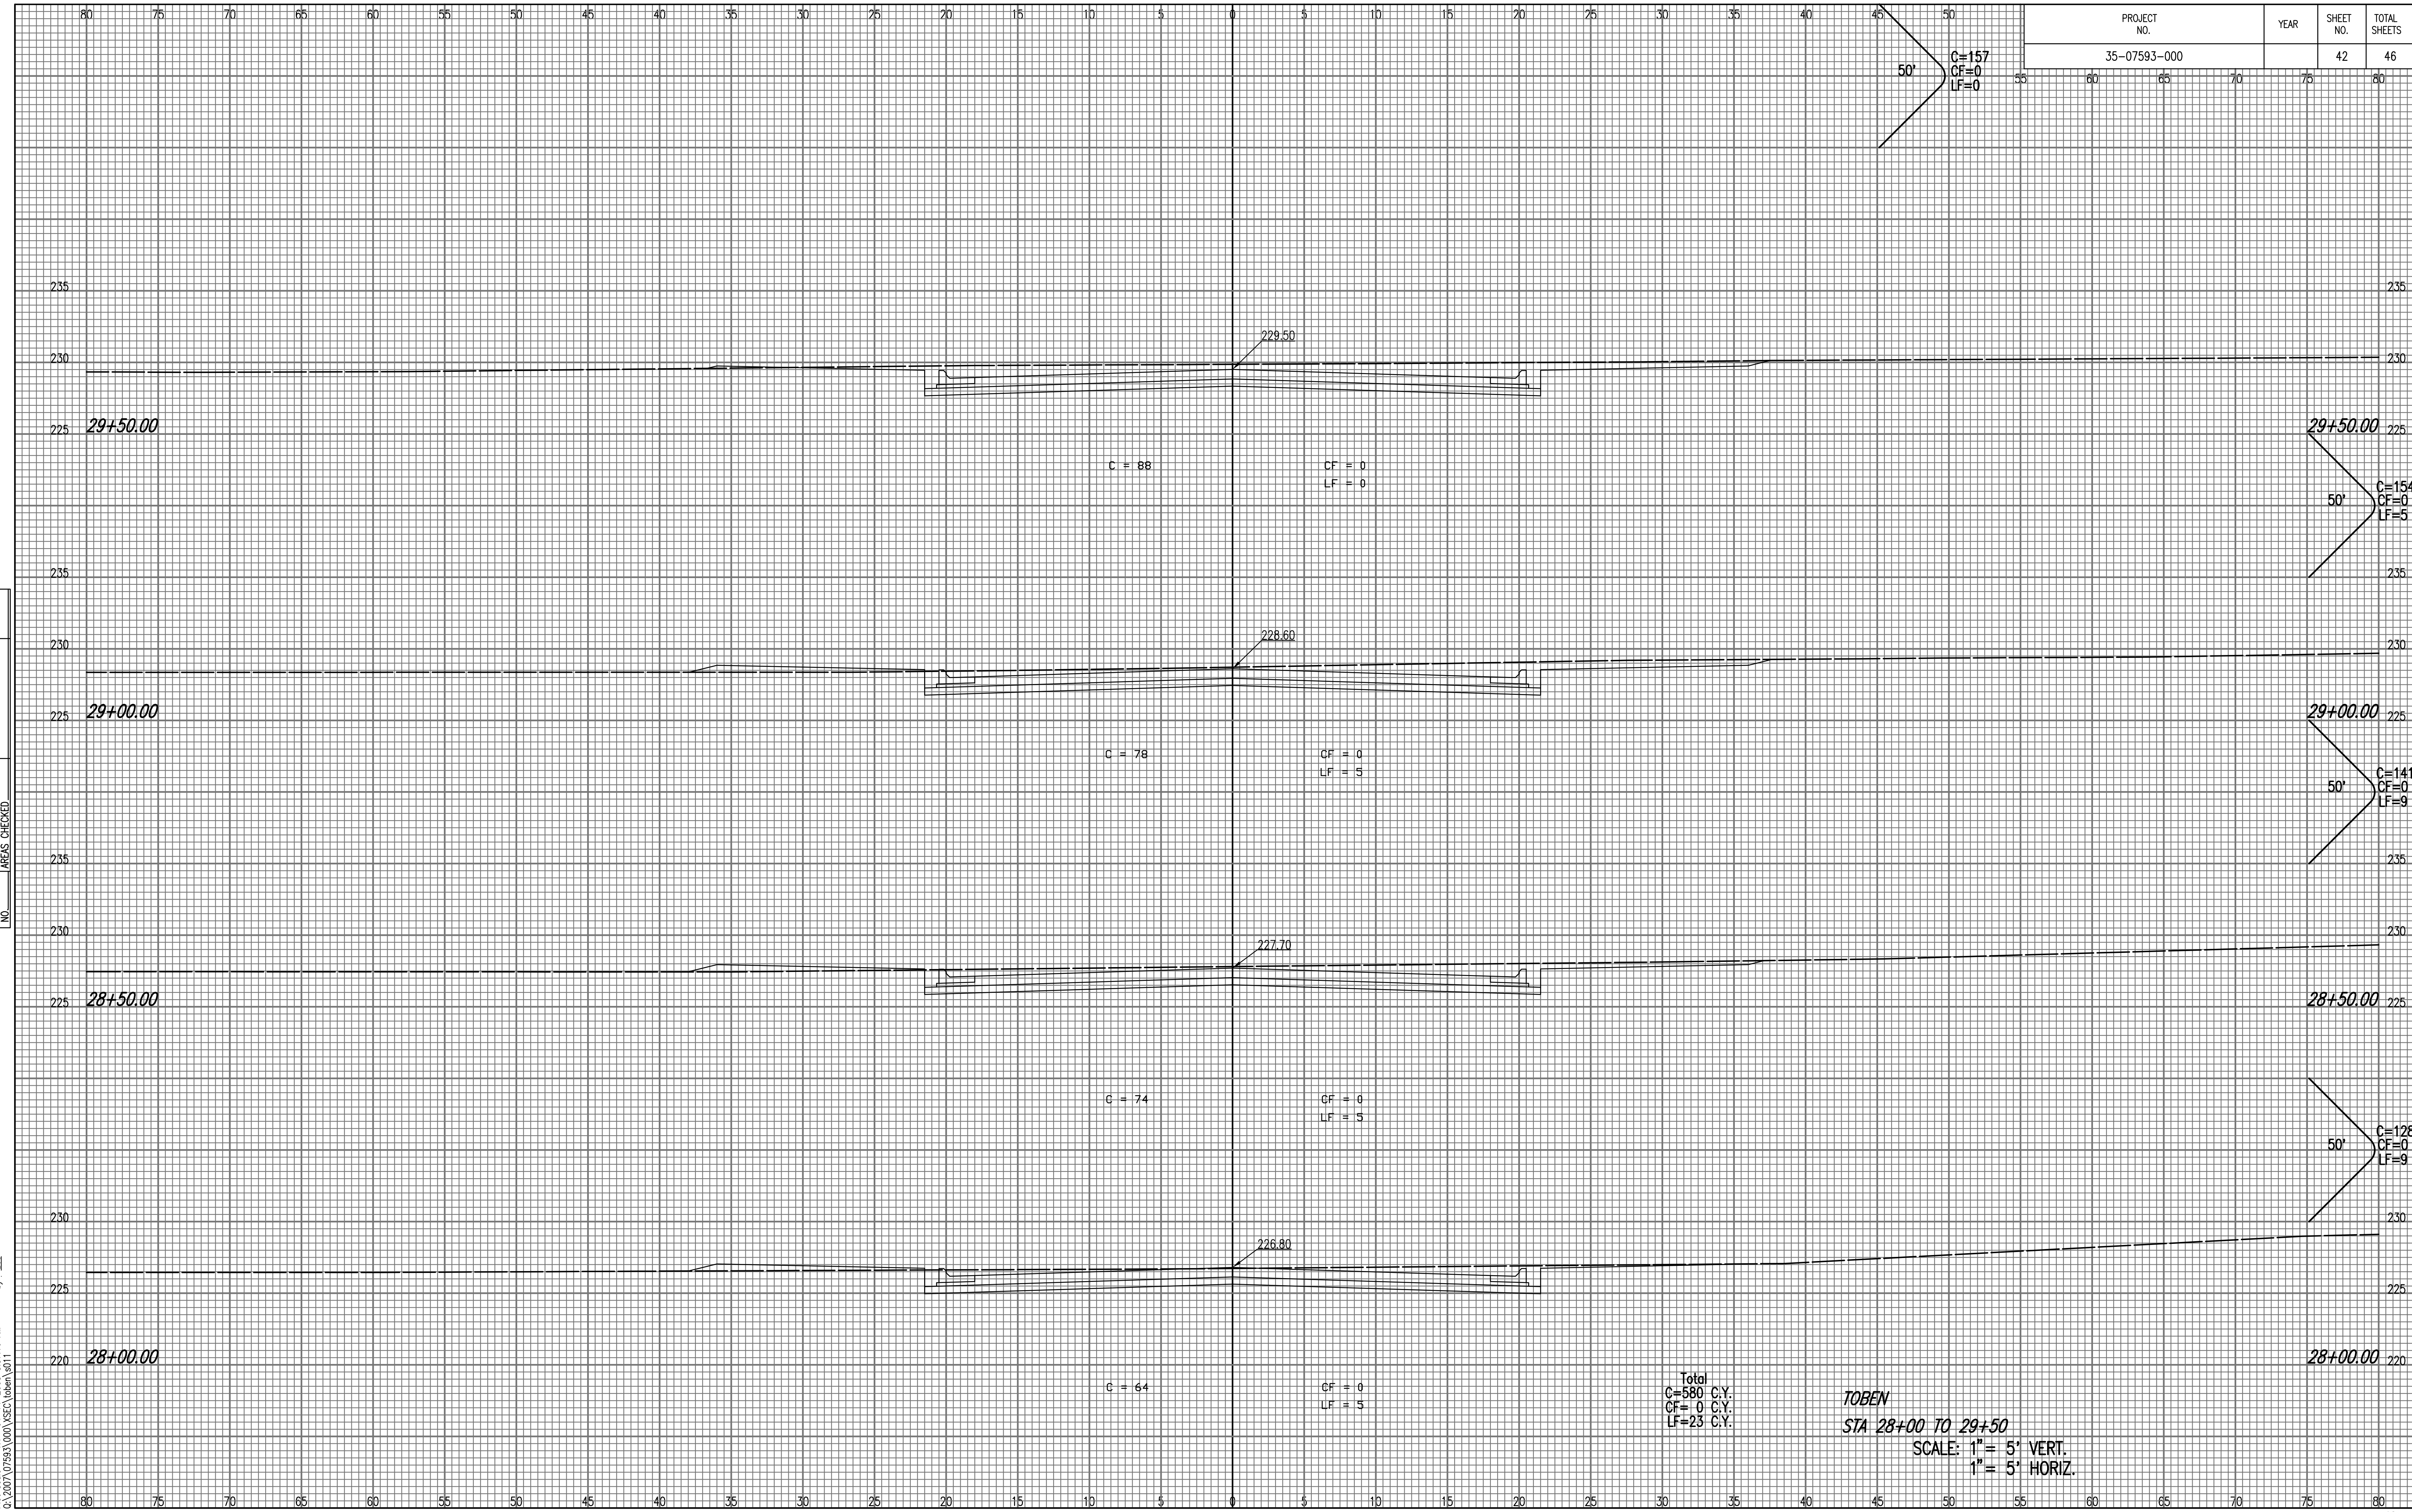

TOBEN
STA 28+00 TO 29+50
SCALE: 1" = 5' VERT.
1" = 5' HORIZ.

Saved: 04-12-2008 11:13:00 AM by: BJS
Plot Scale: 1:1 04-14-2008 8:57:16 AM
O:\2007\07593\000\XSEC\obem_a011