
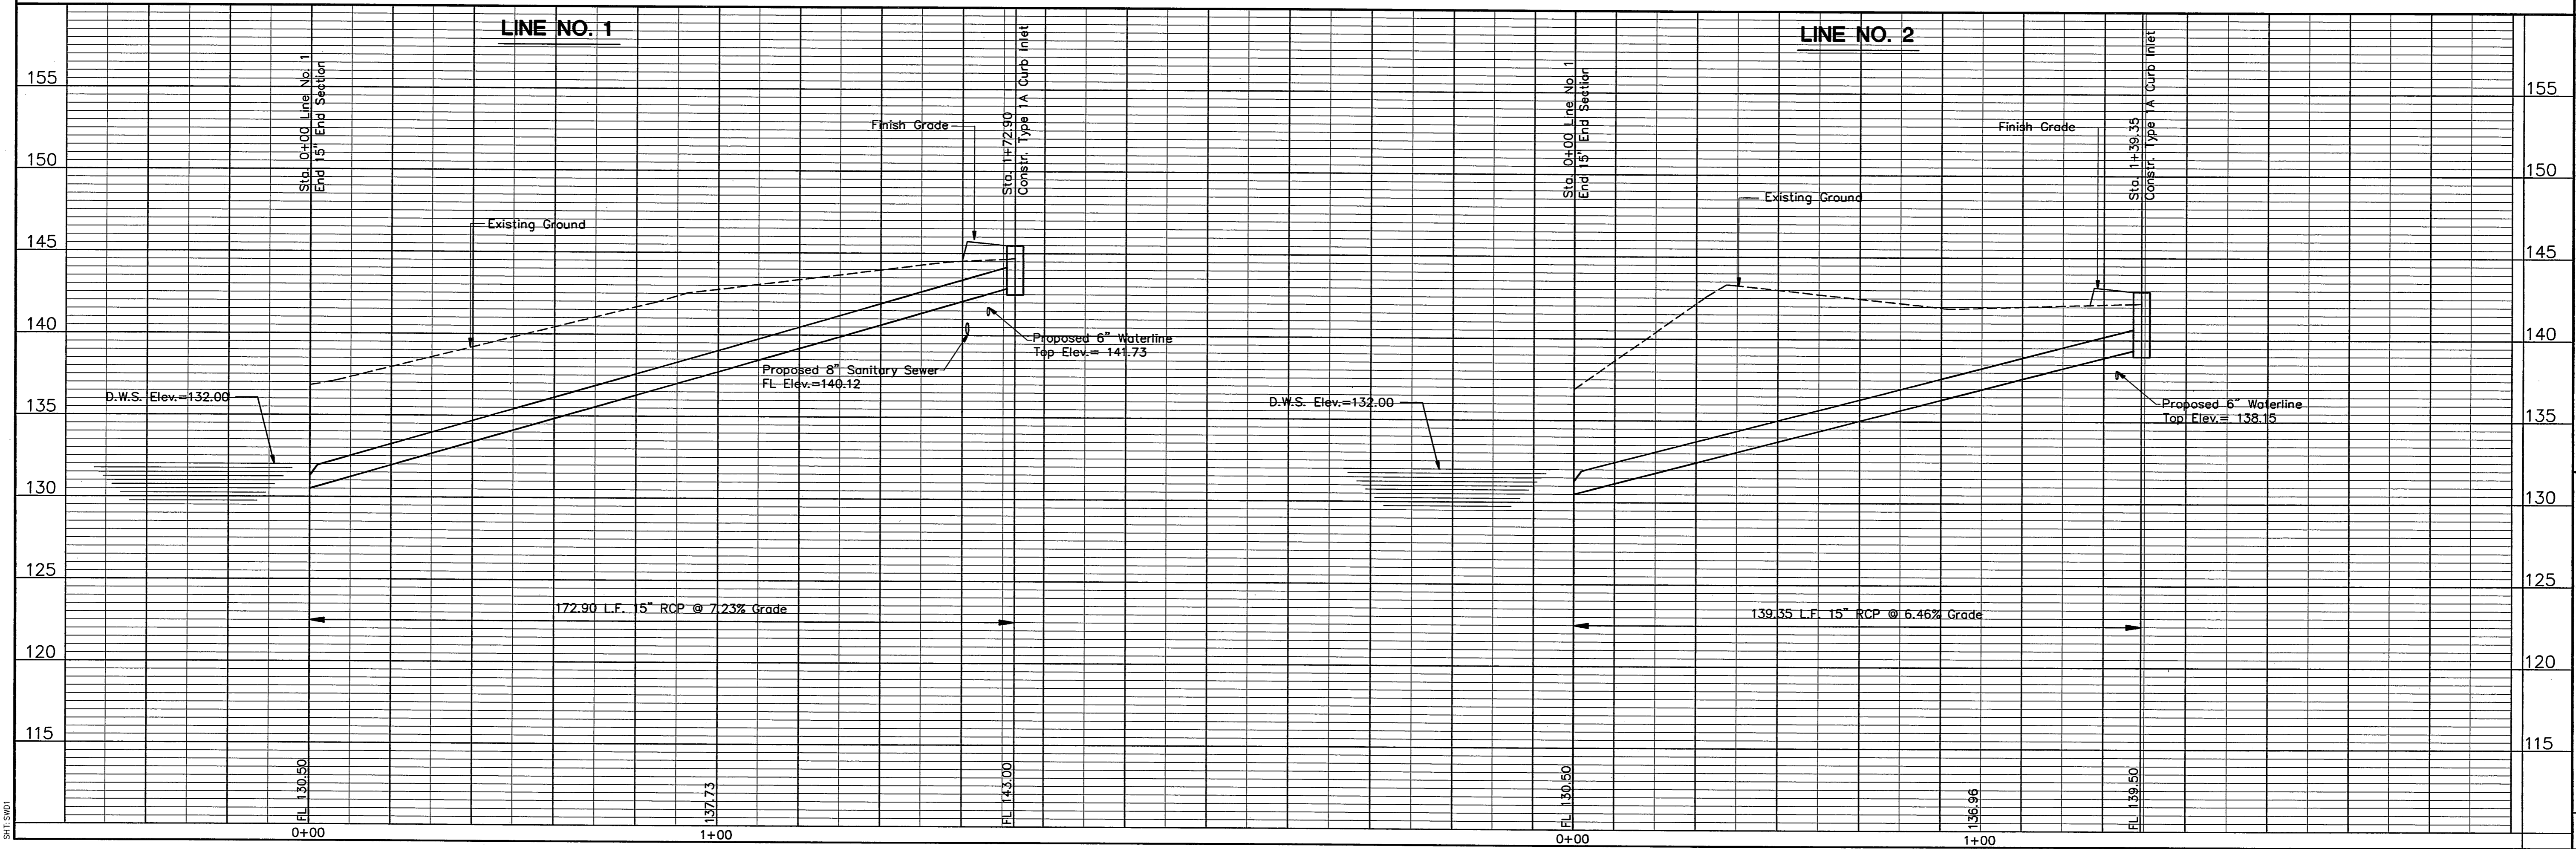
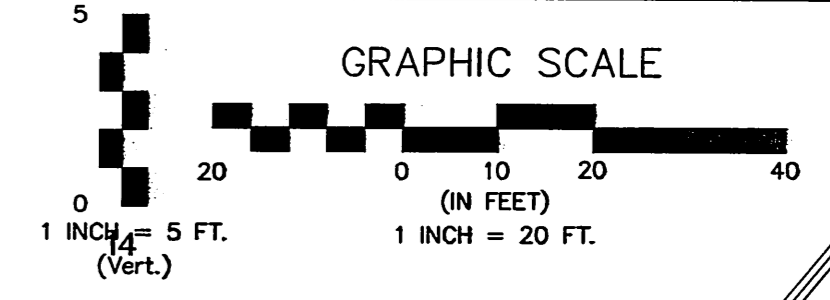


F:\PPSP\DC\A\15655A\base.dwg Wed Jul 01 07:26:07 1998 Steve Schmidt

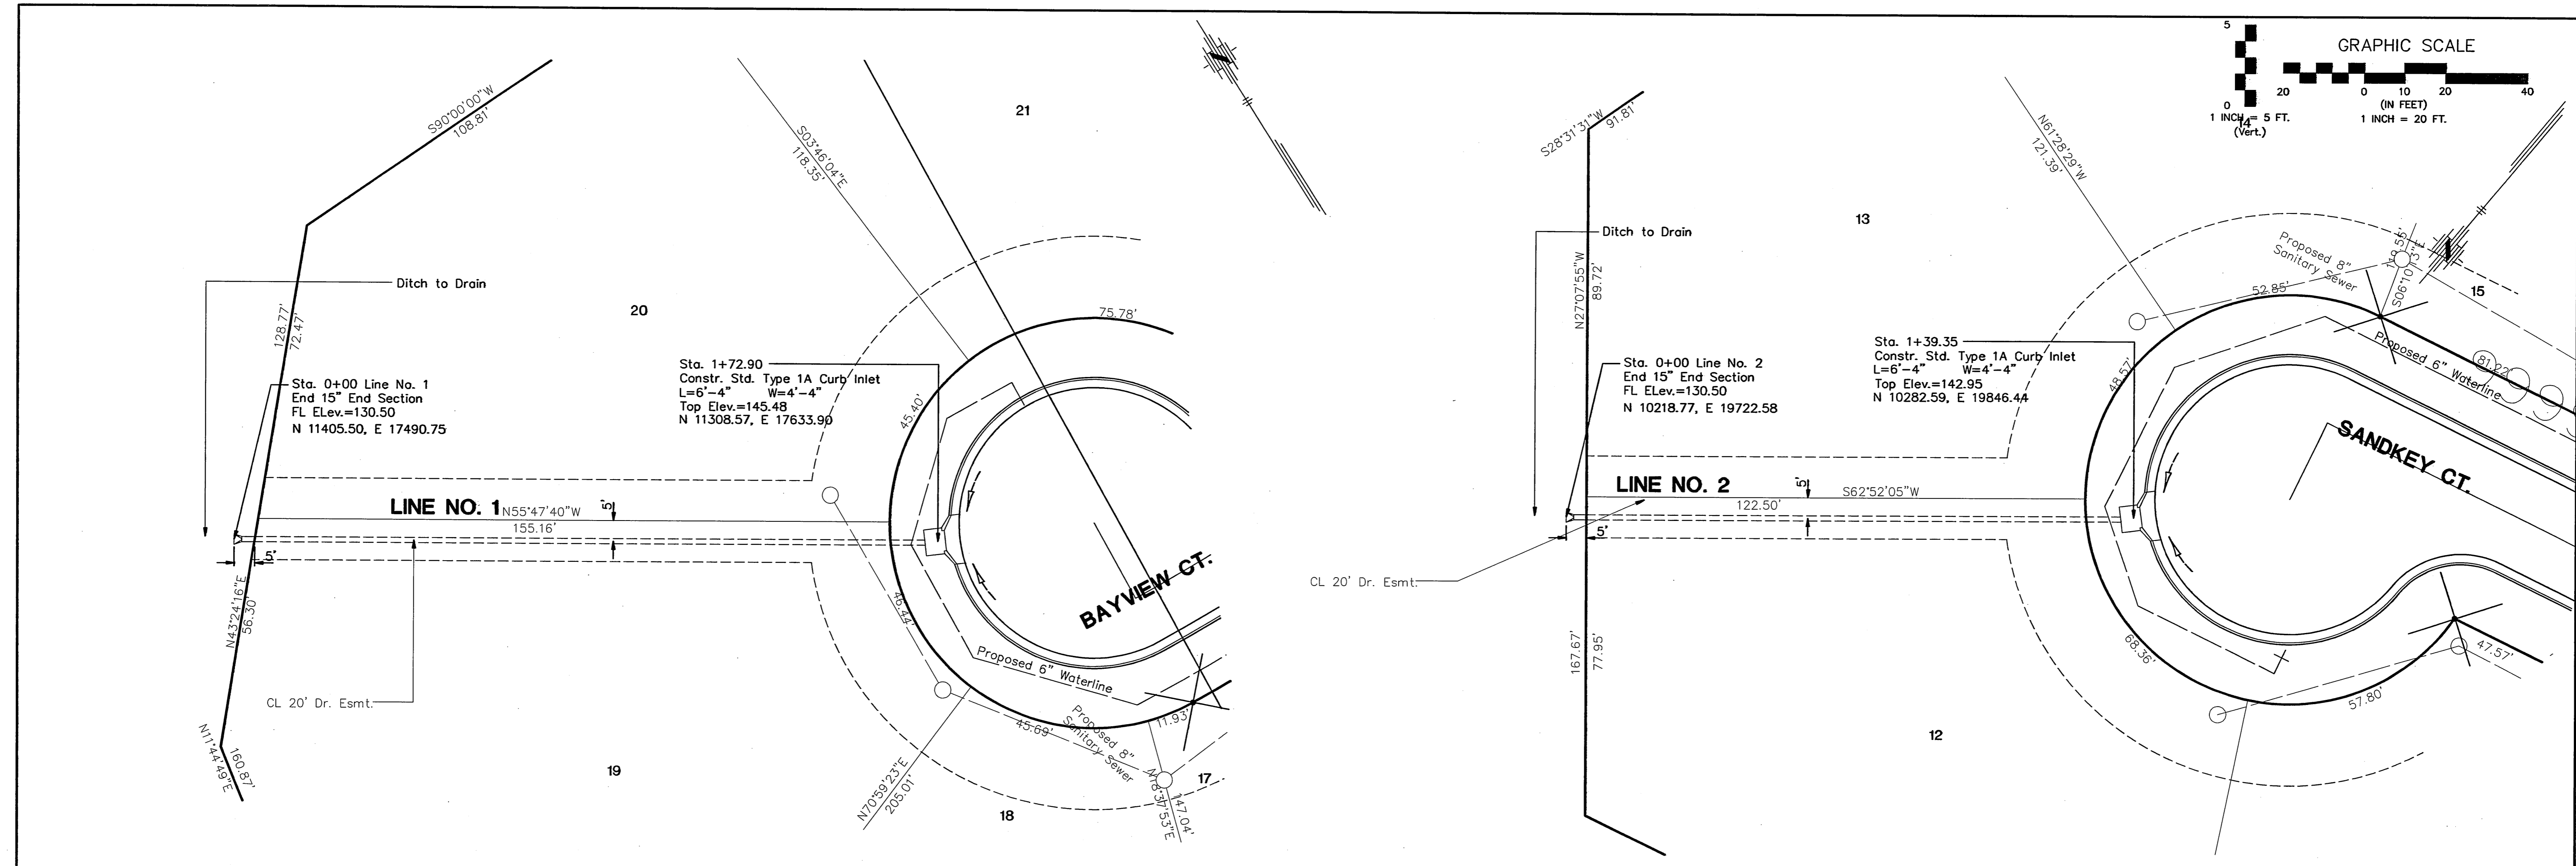

No.	Date	By	Approved	Revision

**MOORINGS NORTH ADDITION**  
**STORM SEWER LINE NO. 1 & 2**  
**CITY OF WICHITA, KANSAS**  
 MICHAEL E. LINDEBAK, P.E. - CITY ENGINEER  
 Project No. 468-82879 Index Code 764654

**POE & ASSOCIATES OF KANSAS, INC.**  
 CONSULTING ENGINEERS  
 5940 E. Central, Suite 200 Wichita, KS 67208 316/855-4114 Fax: 316/855-4444

**PE**

**FINAL**

Designed By: G. Miles  
 Drawn By: S. Schmidt  
 P.O. Job No.: 15655  
 Date: June 1998

Sheet  
 18 of 48