

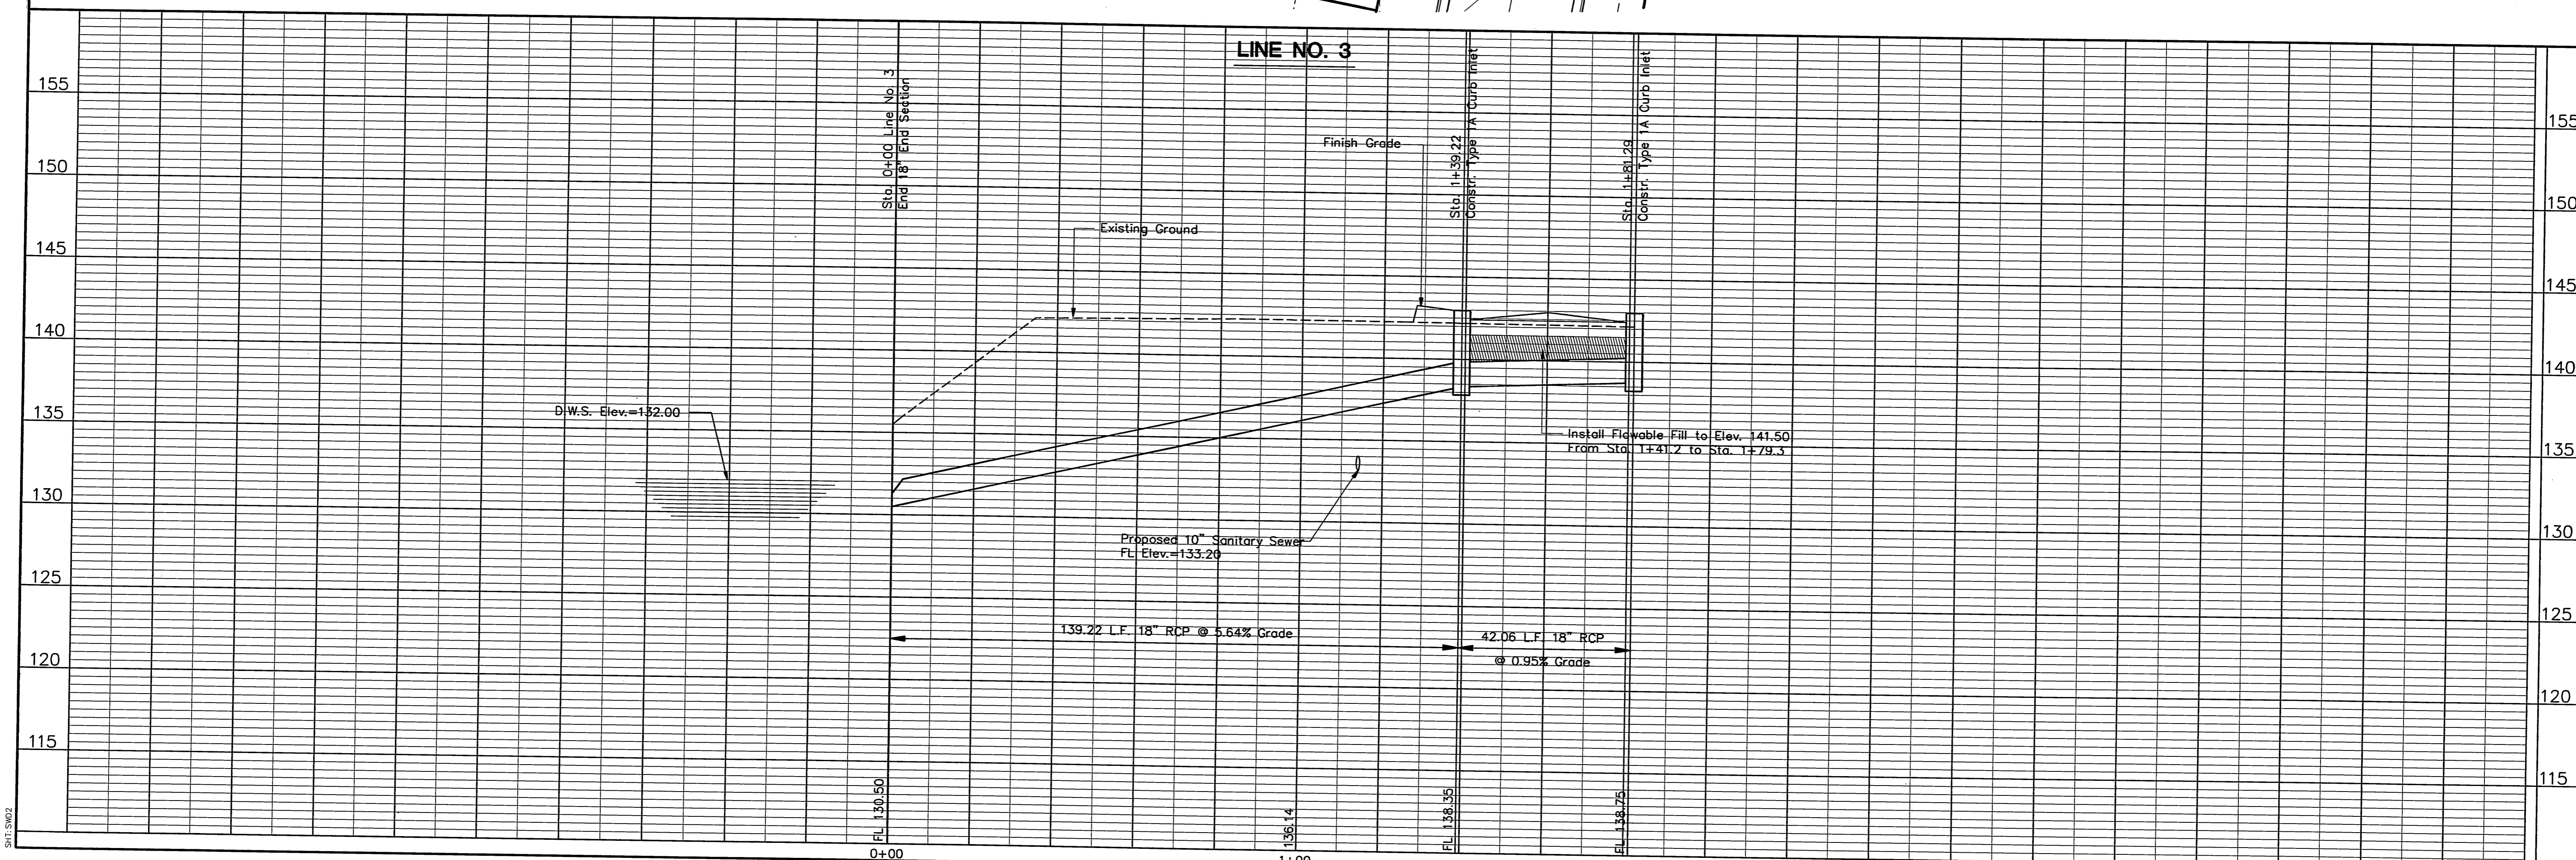


F:\APPS\DCAP\565B\Drawn.dwg Wed Jul 01 07:25:04 1998 Steve Schmidt

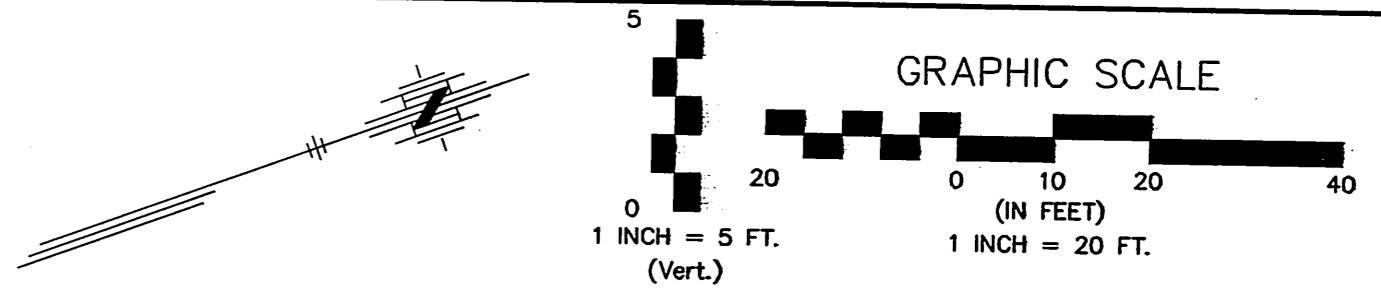

155
150
145
140
135
130
125
120
115

155
150
145
140
135
130
125
120
115

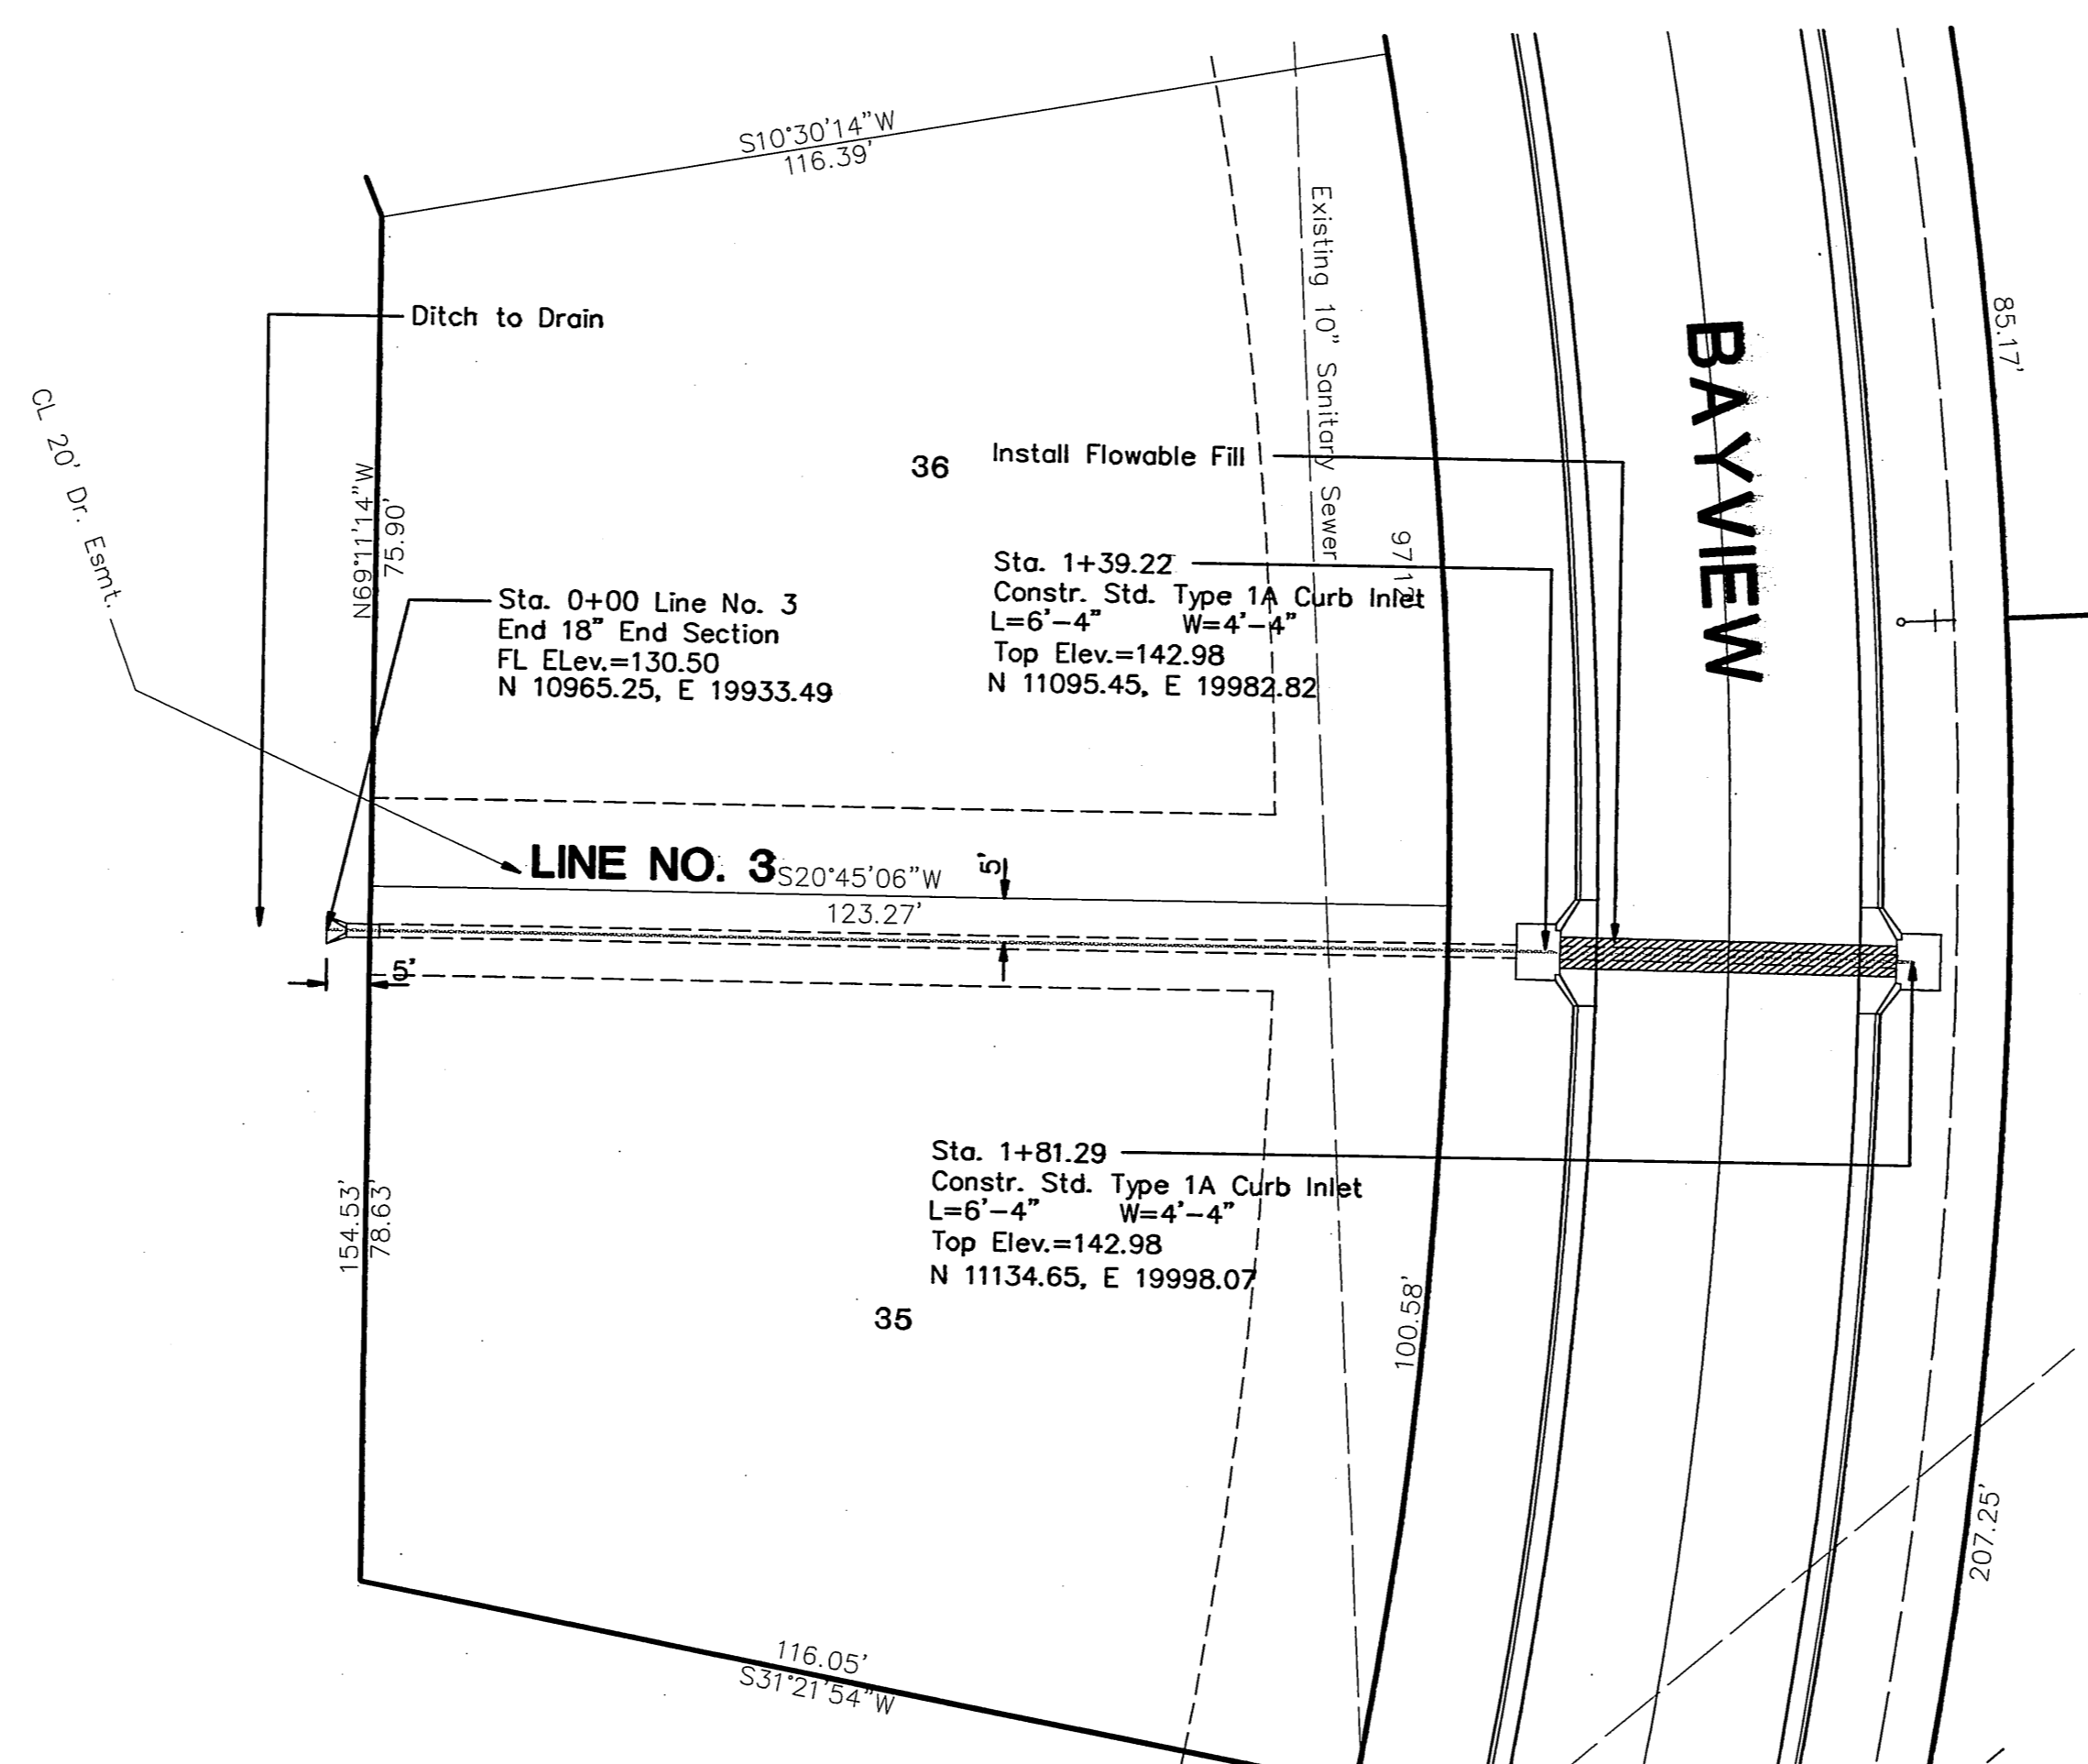

Mo	By	Approved	Revision

MOORINGS NORTH ADDITION
STORM SEWER LINE NO. 3
CITY OF WICHITA, KANSAS
MICHAEL E. LINDEBAK, P.E. - CITY ENGINEER
Project No. 468-82879 Index Code 76+654

PE
POE & ASSOCIATES OF KANSAS, INC.
CONSULTING ENGINEERS
5940 E. Central, Suite 200 Wichita, KS 67208 316/855-4114 Fax 316/855-4444
Designed By: G. Miles
Drawn By: S. Schmidt
Poe Job No.: 1565B
Date: June 1998