


F:\APPS\DATA\15655\base.dwg Tue Jun 30 14:47:32 1998 Steve Schmidt

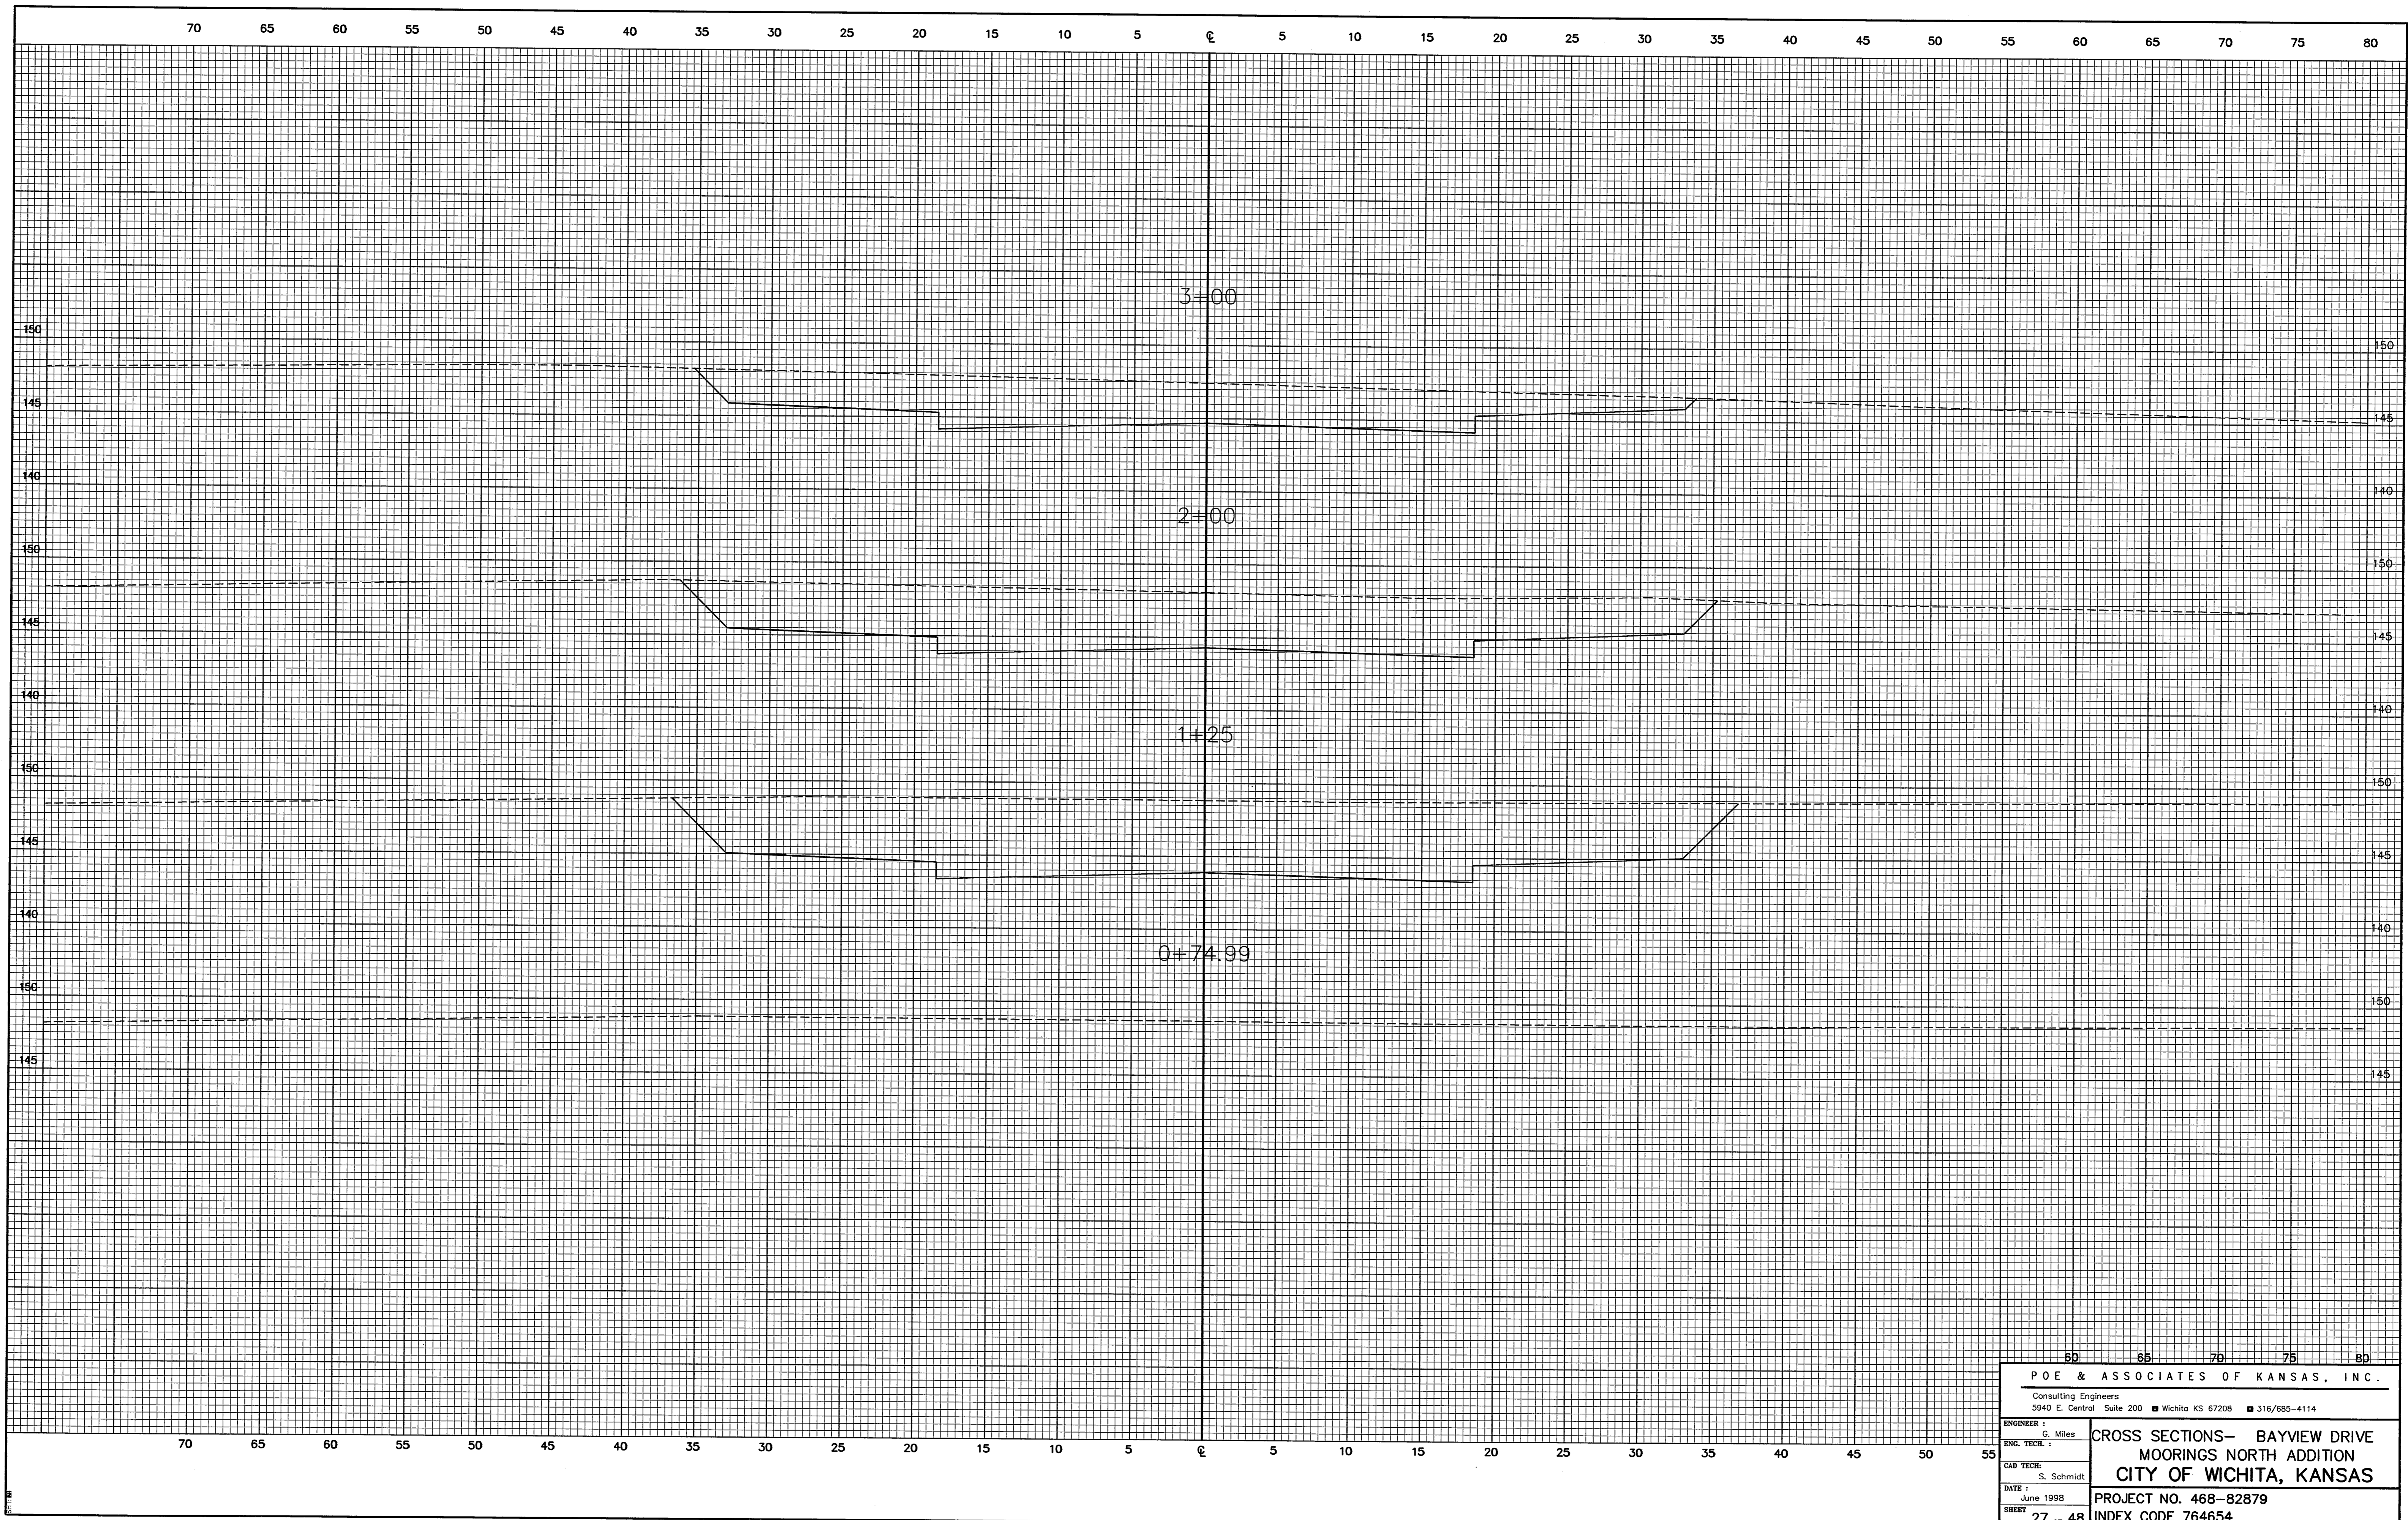

POE & ASSOCIATES OF KANSAS, INC.	
Consulting Engineers 5940 E. Central Suite 200 Wichita KS 67208 316/685-4114	
ENGINEER : G. Miles	<b>CROSS SECTIONS— BAYVIEW DRIVE MOORINGS NORTH ADDITION CITY OF WICHITA, KANSAS</b>
ENG. TECH. :	
CAD TECH: S. Schmidt	
DATE : June 1998	
SHEET 27 OF 48	PROJECT NO. 468-82879 INDEX CODE 764654