


F:\APPS\DOCA\PA\5660\base.dwg Tue Jun 30 14:47:45 1998 Steve Schmidt

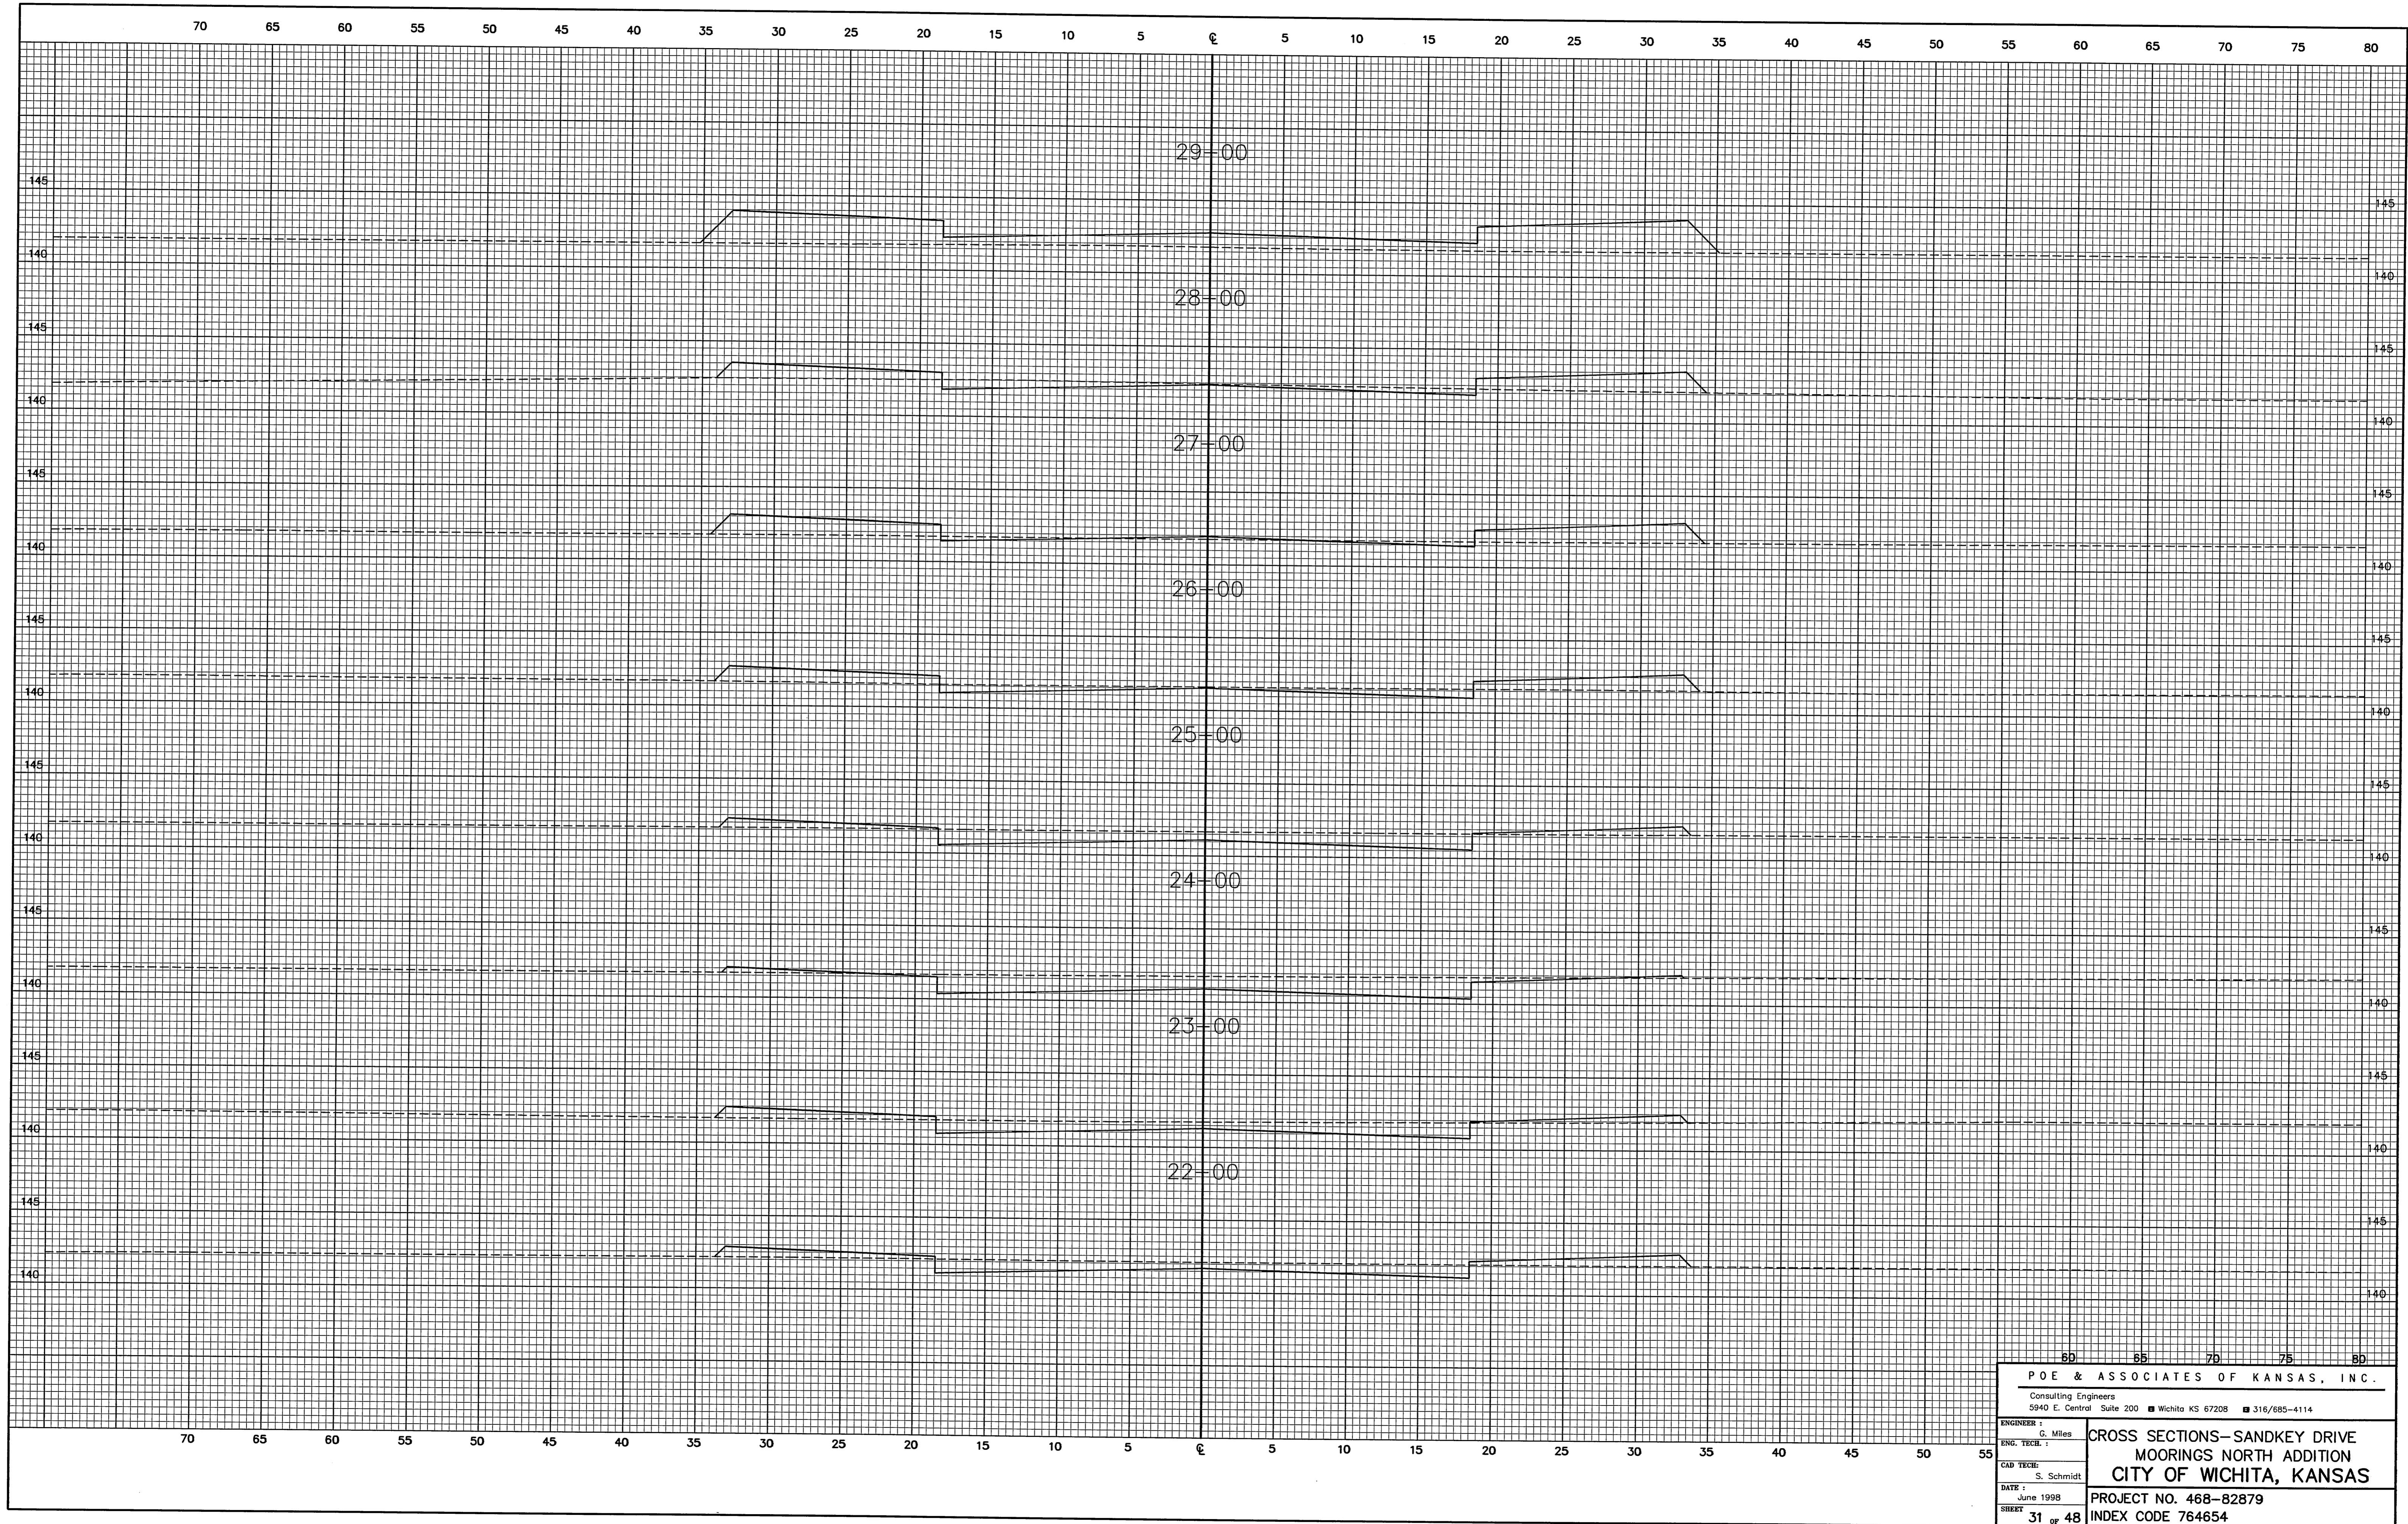

POE & ASSOCIATES OF KANSAS, INC.	
Consulting Engineers	
5940 E. Central Suite 200 Wichita KS 67208 316/685-4114	
ENGINEER:	G. Miles
ENG. TECH.:	
CAD TECH.:	S. Schmidt
DATE:	June 1998
SHEET	31 of 48
CROSS SECTIONS—SANDKEY DRIVE MOORINGS NORTH ADDITION CITY OF WICHITA, KANSAS	
PROJECT NO. 468-82879	
INDEX CODE 764654	