


F:\APPS\DCAP\5658\Draw.dwg Tue Jun 30 14:48:00 1998 Steve Schmidt

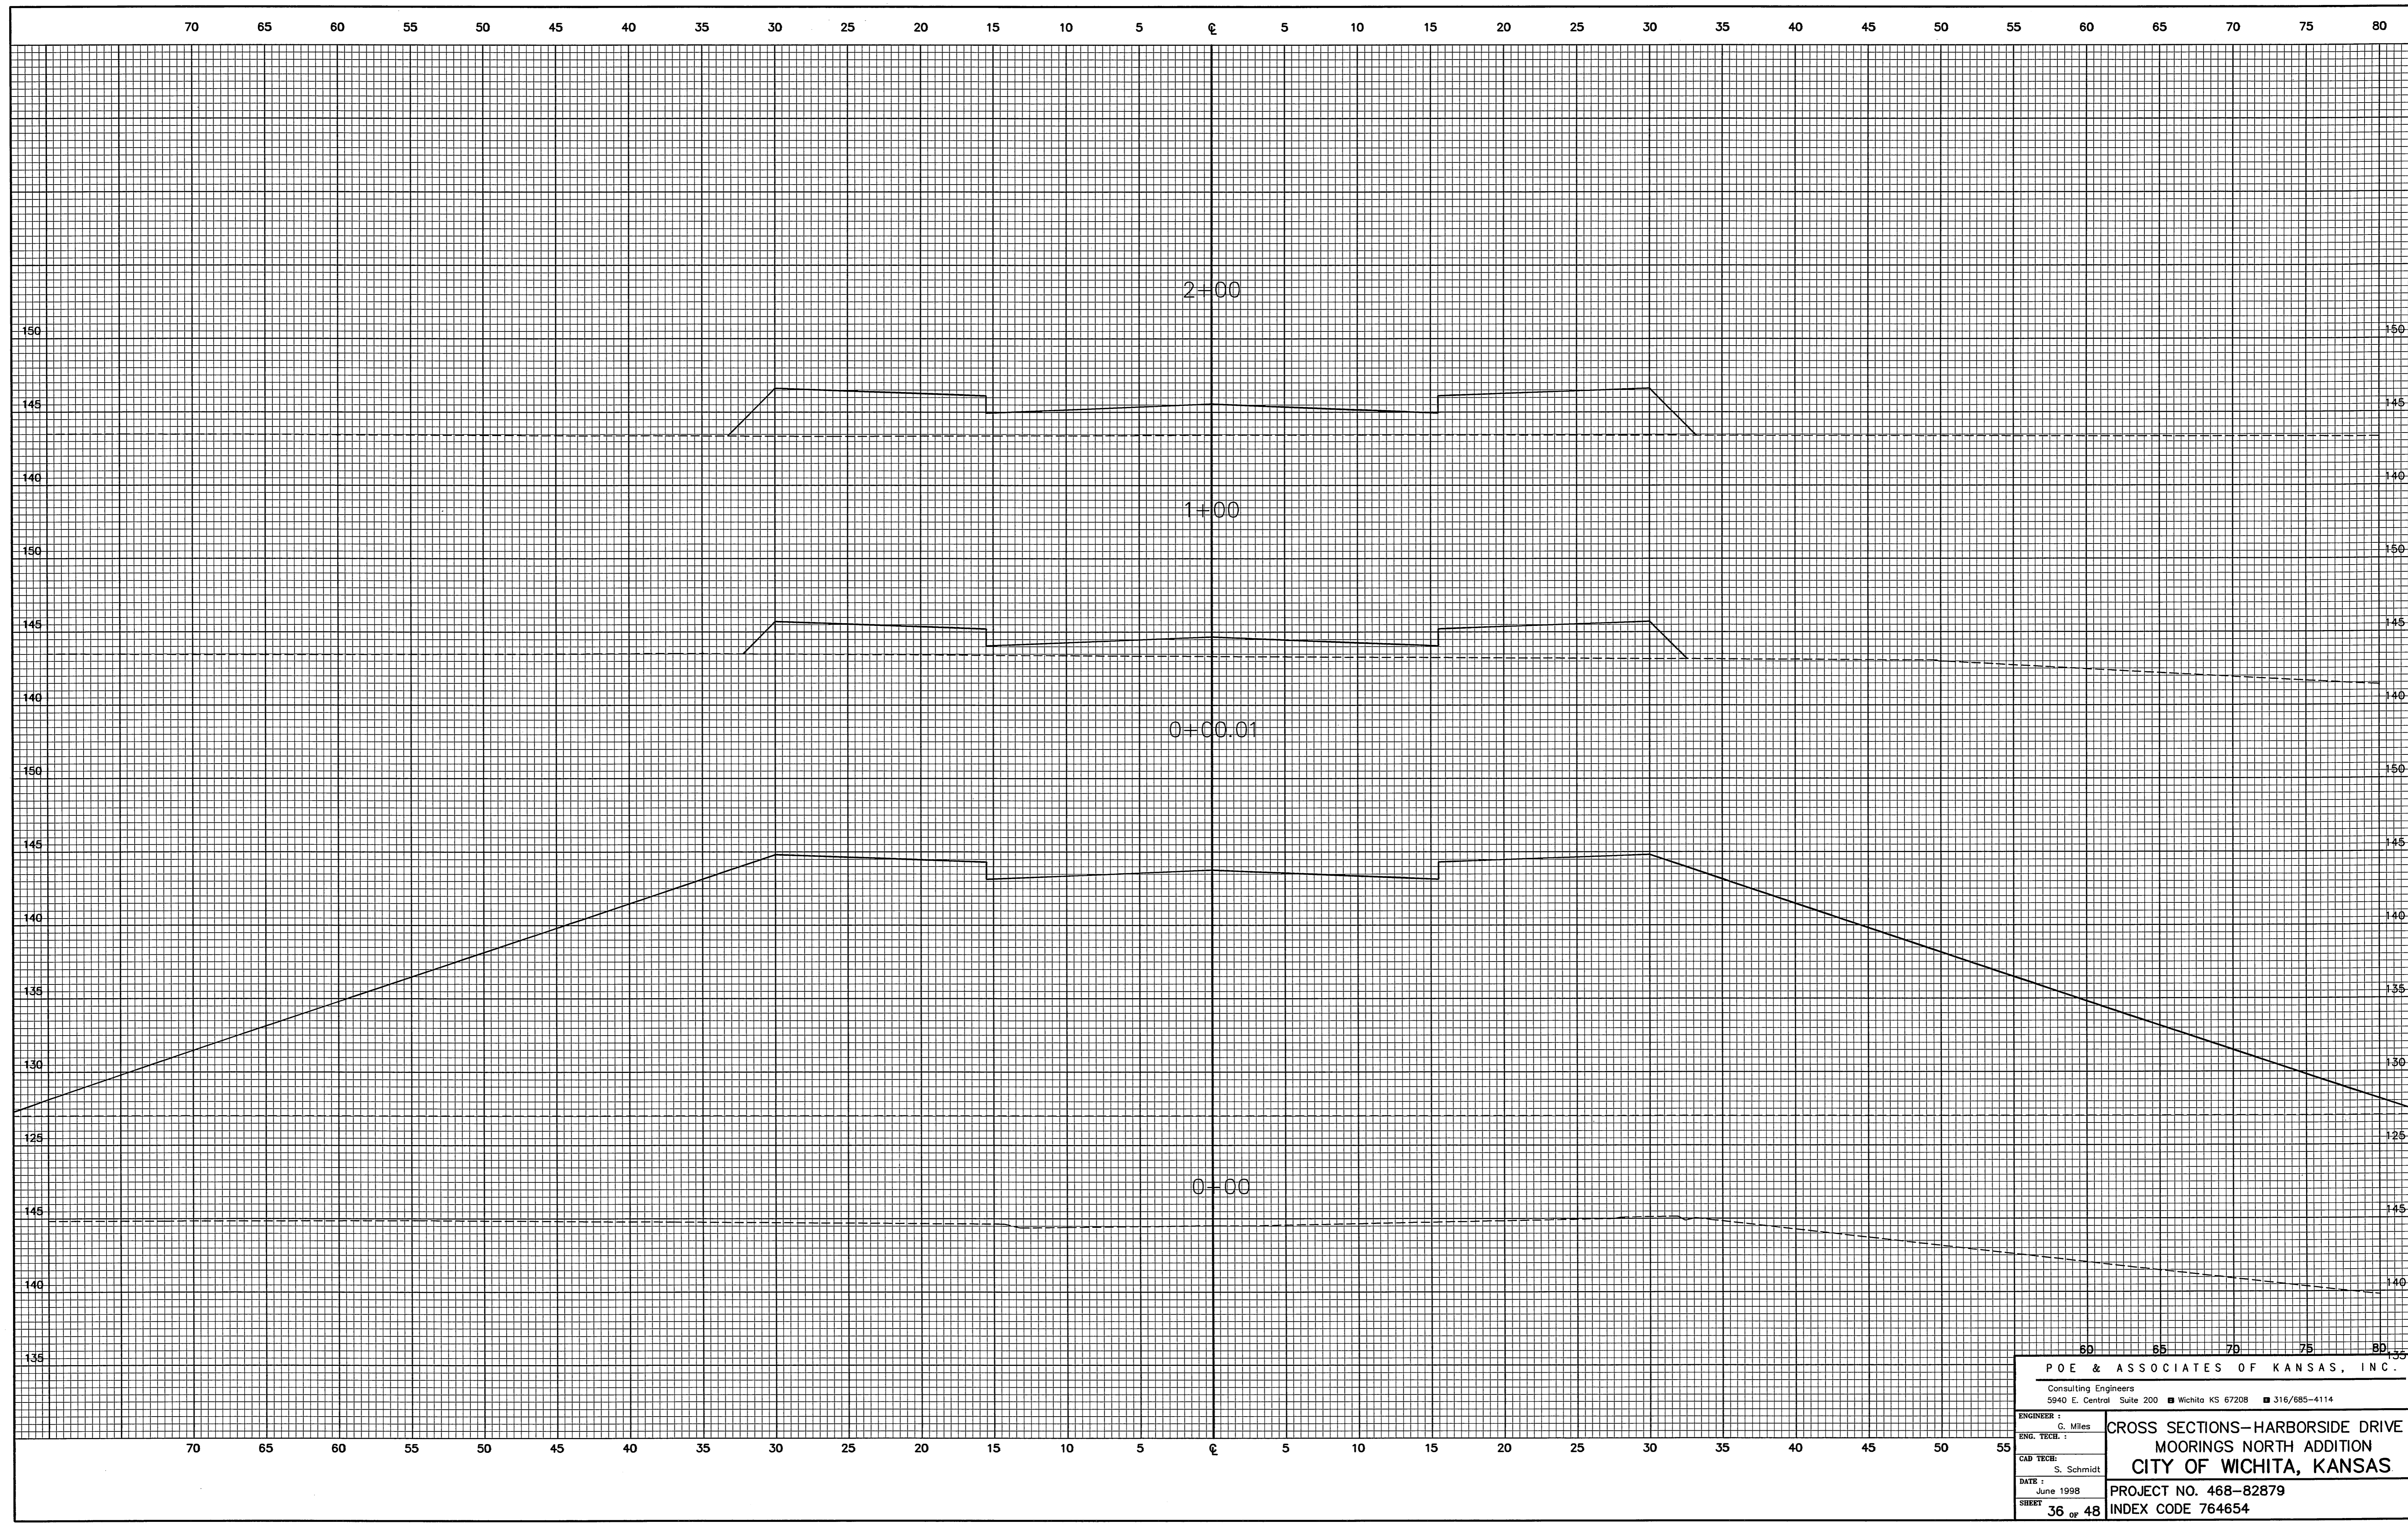

<b>POE &amp; ASSOCIATES OF KANSAS, INC.</b> Consulting Engineers 5940 E. Central Suite 200 ■ Wichita KS 67208 ■ 316/685-4114	
ENGINEER : G. Miles	<b>CROSS SECTIONS—HARBORSIDE DRIVE          MOORINGS NORTH ADDITION          CITY OF WICHITA, KANSAS</b>  <b>PROJECT NO. 468-82879</b> <b>INDEX CODE 764654</b>
ENG. TECH. : S. Schmidt	
DATE : June 1998	
SHEET <b>36</b> of <b>48</b>	