


F:\APPS\DOCA\15658\Draw.dwg Tue Jun 30 14:48:04 1998 Steve Schmidt

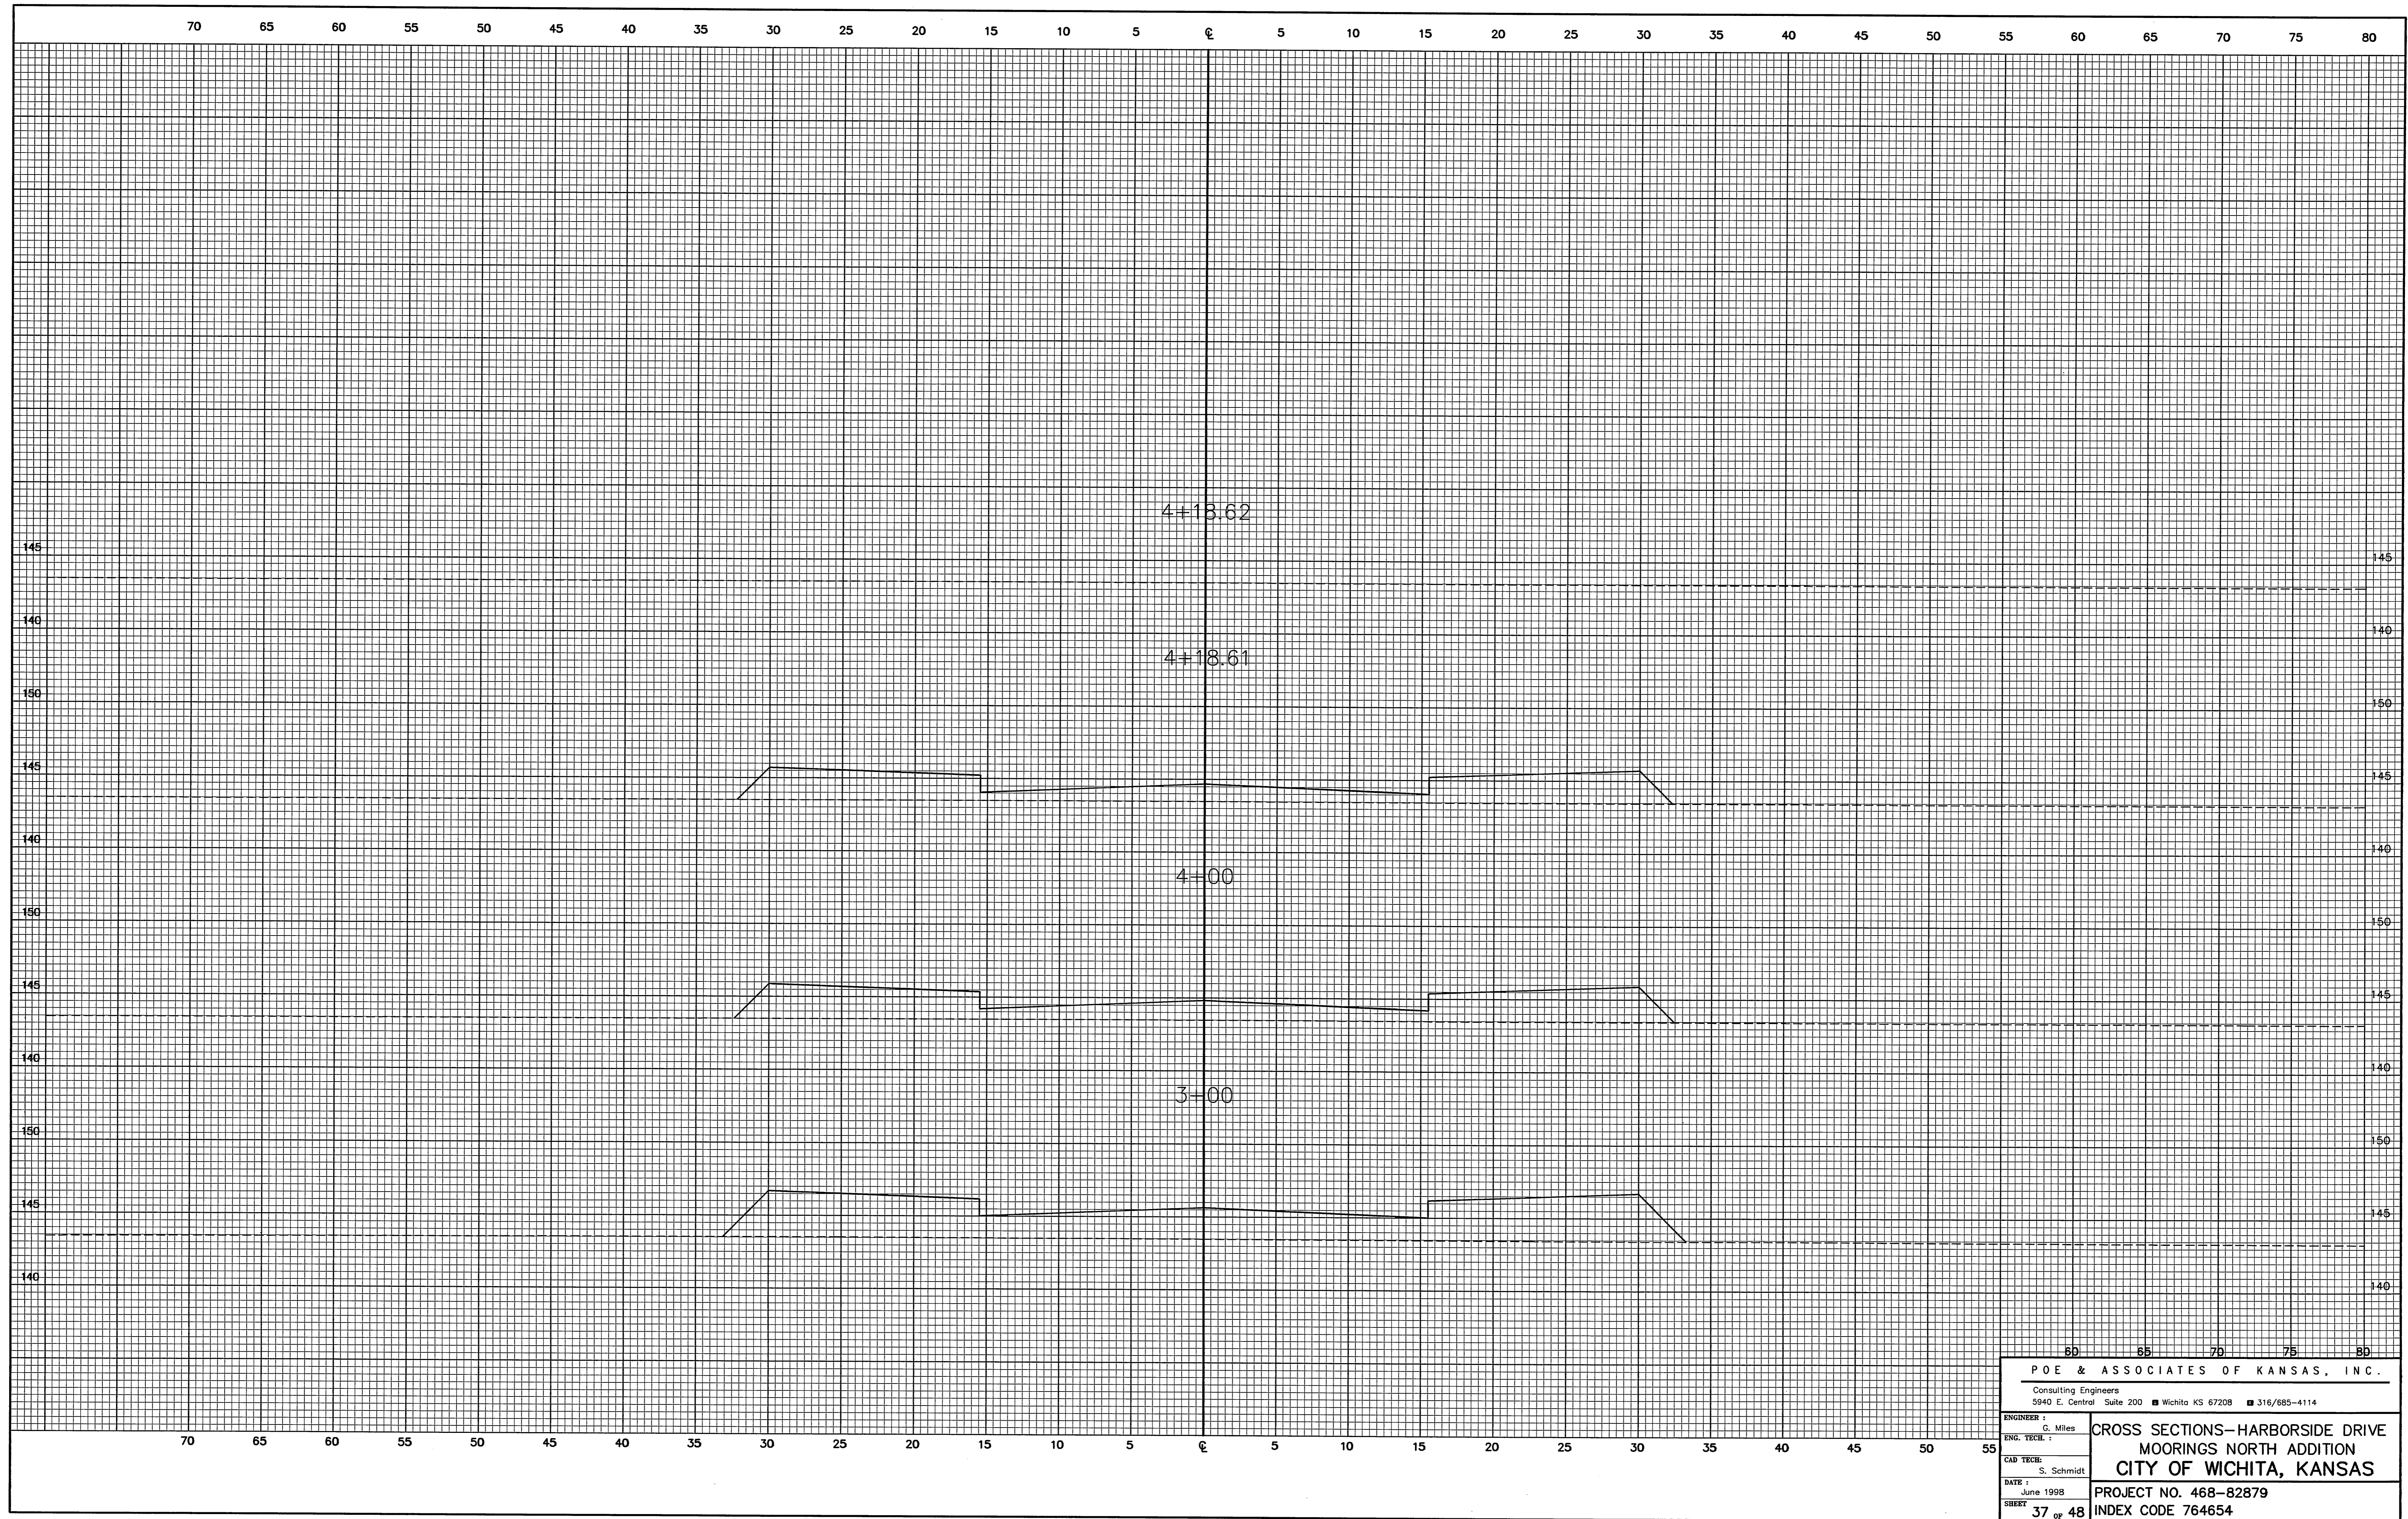

POE & ASSOCIATES OF KANSAS, INC.	
Consulting Engineers	
5940 E. Central Suite 200 ■ Wichita KS 67208 ■ 316/685-4114	
ENGINEER :	G. Miles
ENG. TECH. :	
CAD TECH :	S. Schmidt
DATE :	June 1998
SHEET :	37 of 48
PROJECT NO. 468-82879	
INDEX CODE 764654	