


F:\APPS\DCA\1\668B\0ase.dwg Tue Jun 30 14:48:13 1998 Steve Schmidt

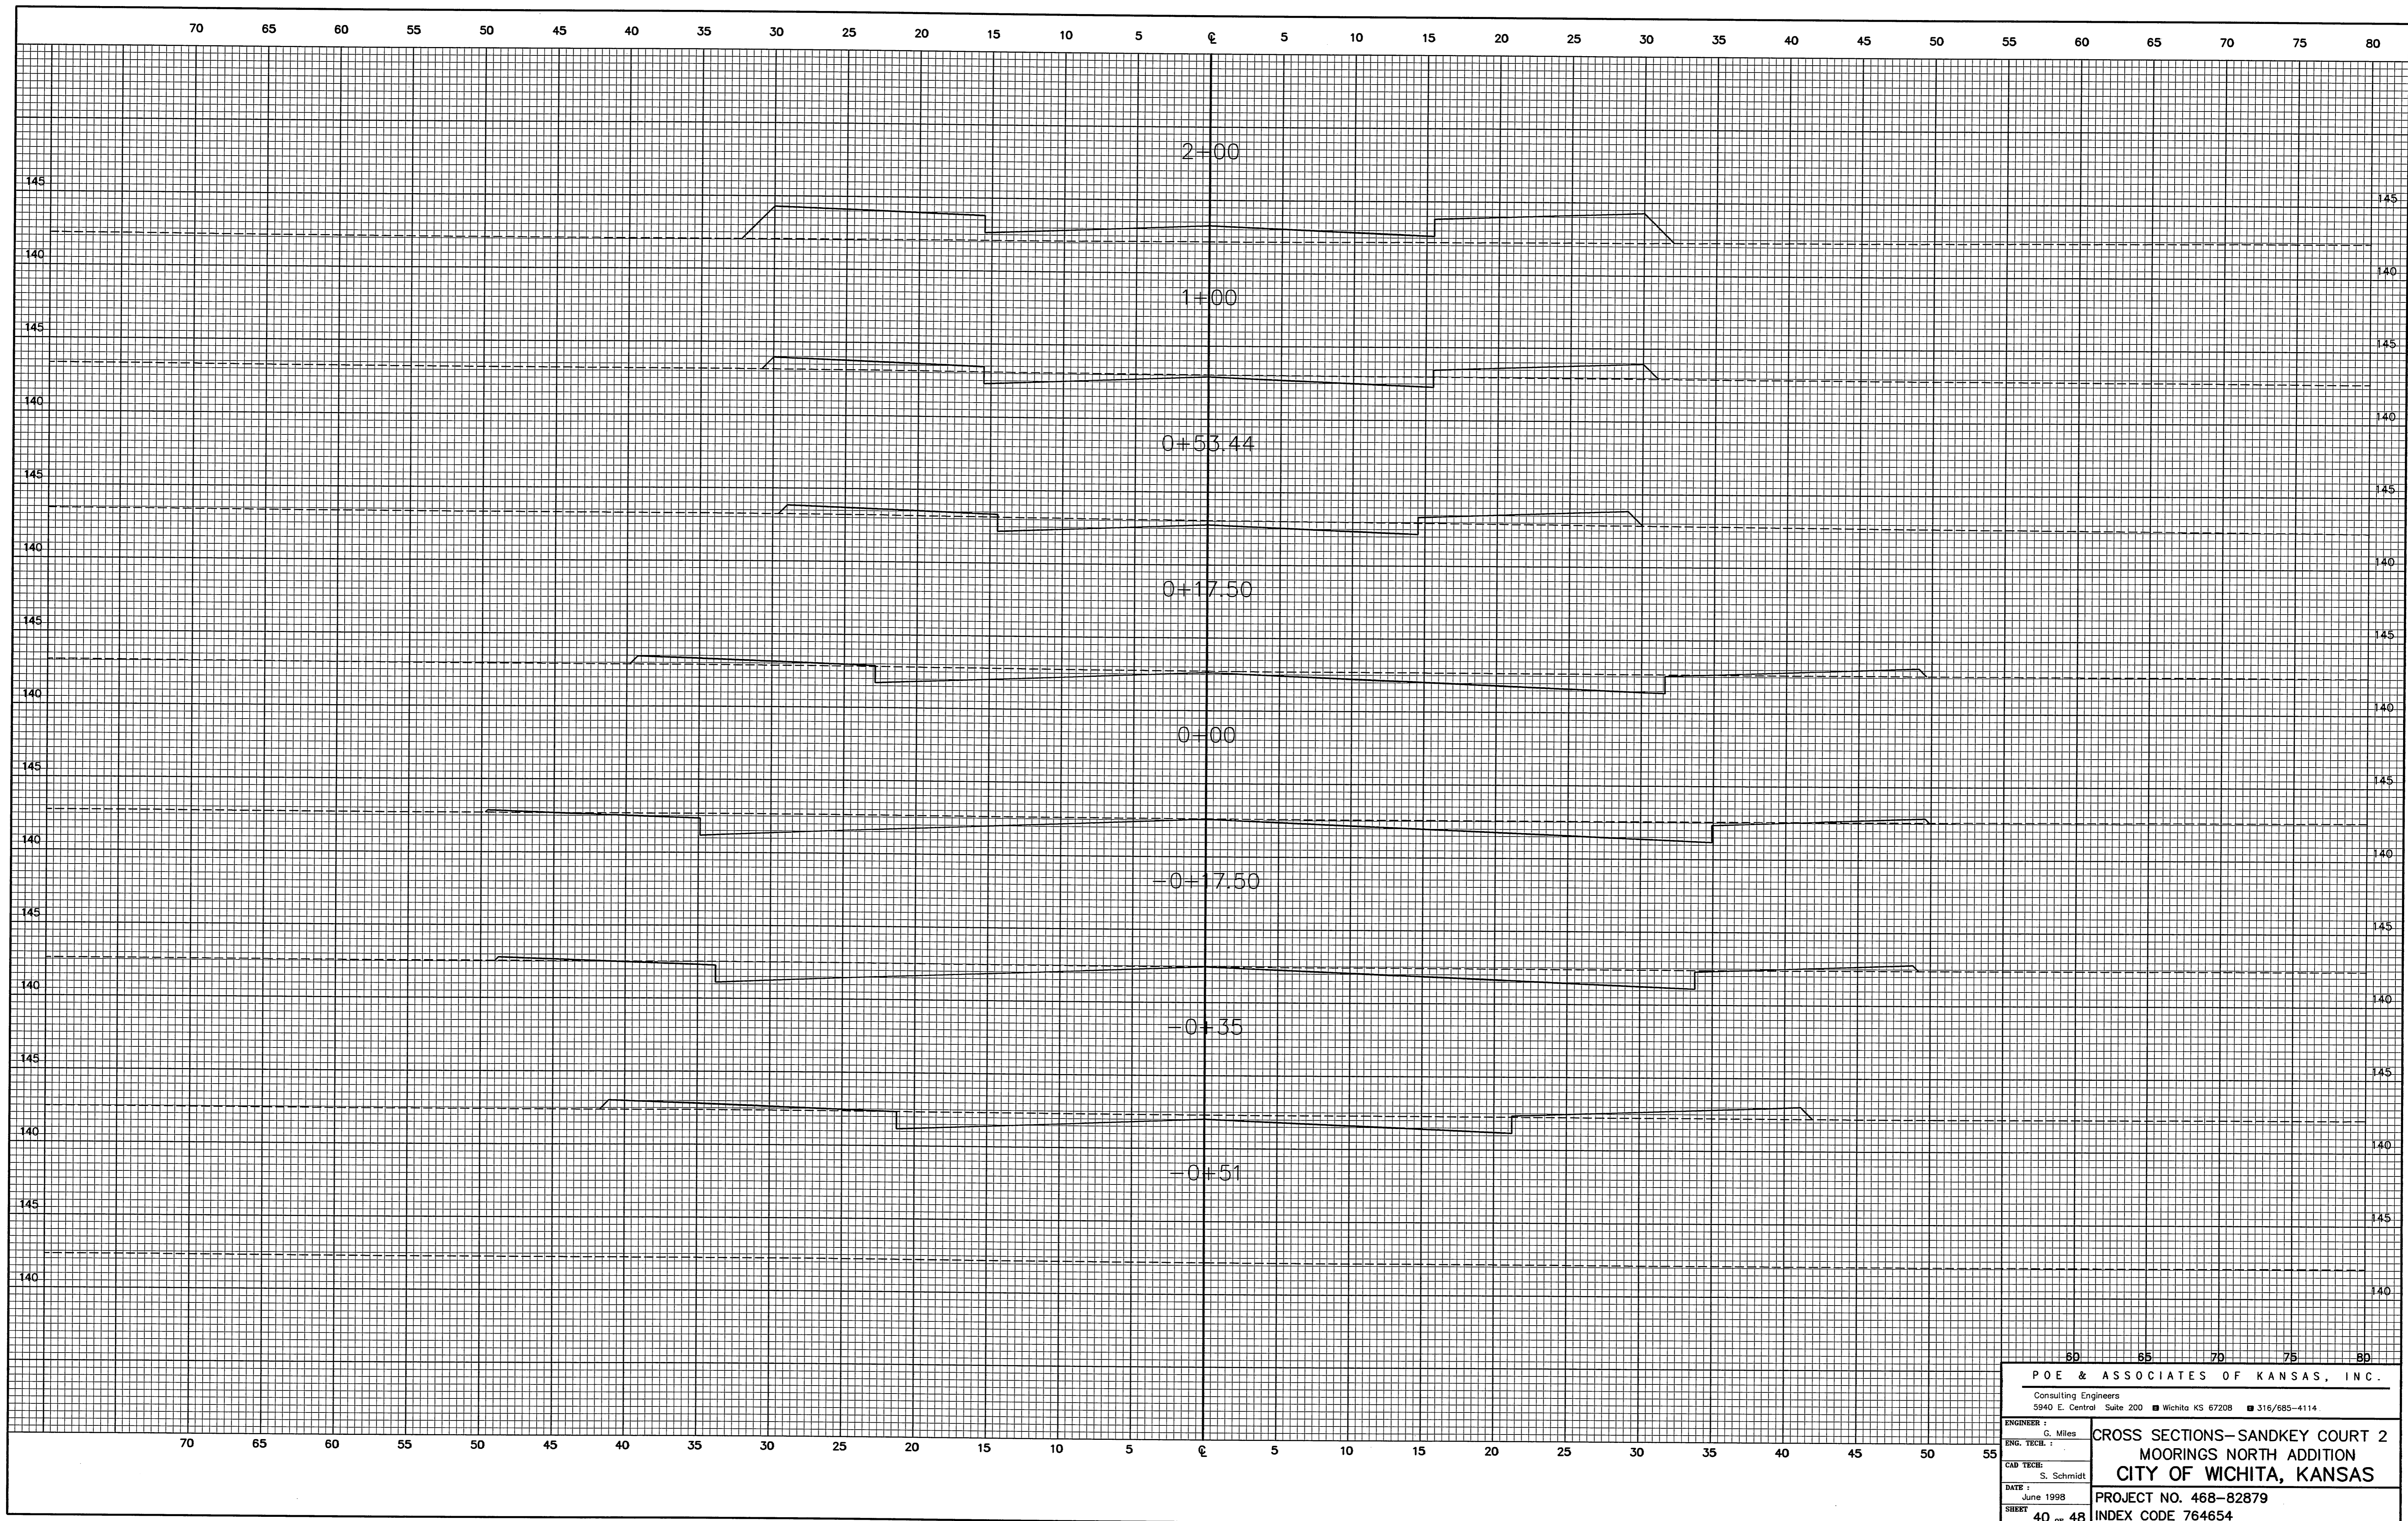

<b>POE &amp; ASSOCIATES OF KANSAS, INC.</b> Consulting Engineers 5940 E. Central Suite 200 ■ Wichita KS 67208 ■ 316/685-4114	
ENGINEER : G. Miles	<b>CROSS SECTIONS—SANDKEY COURT 2          MOORINGS NORTH ADDITION          CITY OF WICHITA, KANSAS</b>  PROJECT NO. 468-82879 INDEX CODE 764654
ENG. TECH. : S. Schmidt	
CAD TECH. : S. Schmidt	
DATE : June 1998	
SHEET : 40 of 48	