


F:\APPS\ODA\1565B\base.dwg Tue Jun 30 14:48:16 1998 Steve Schmidt

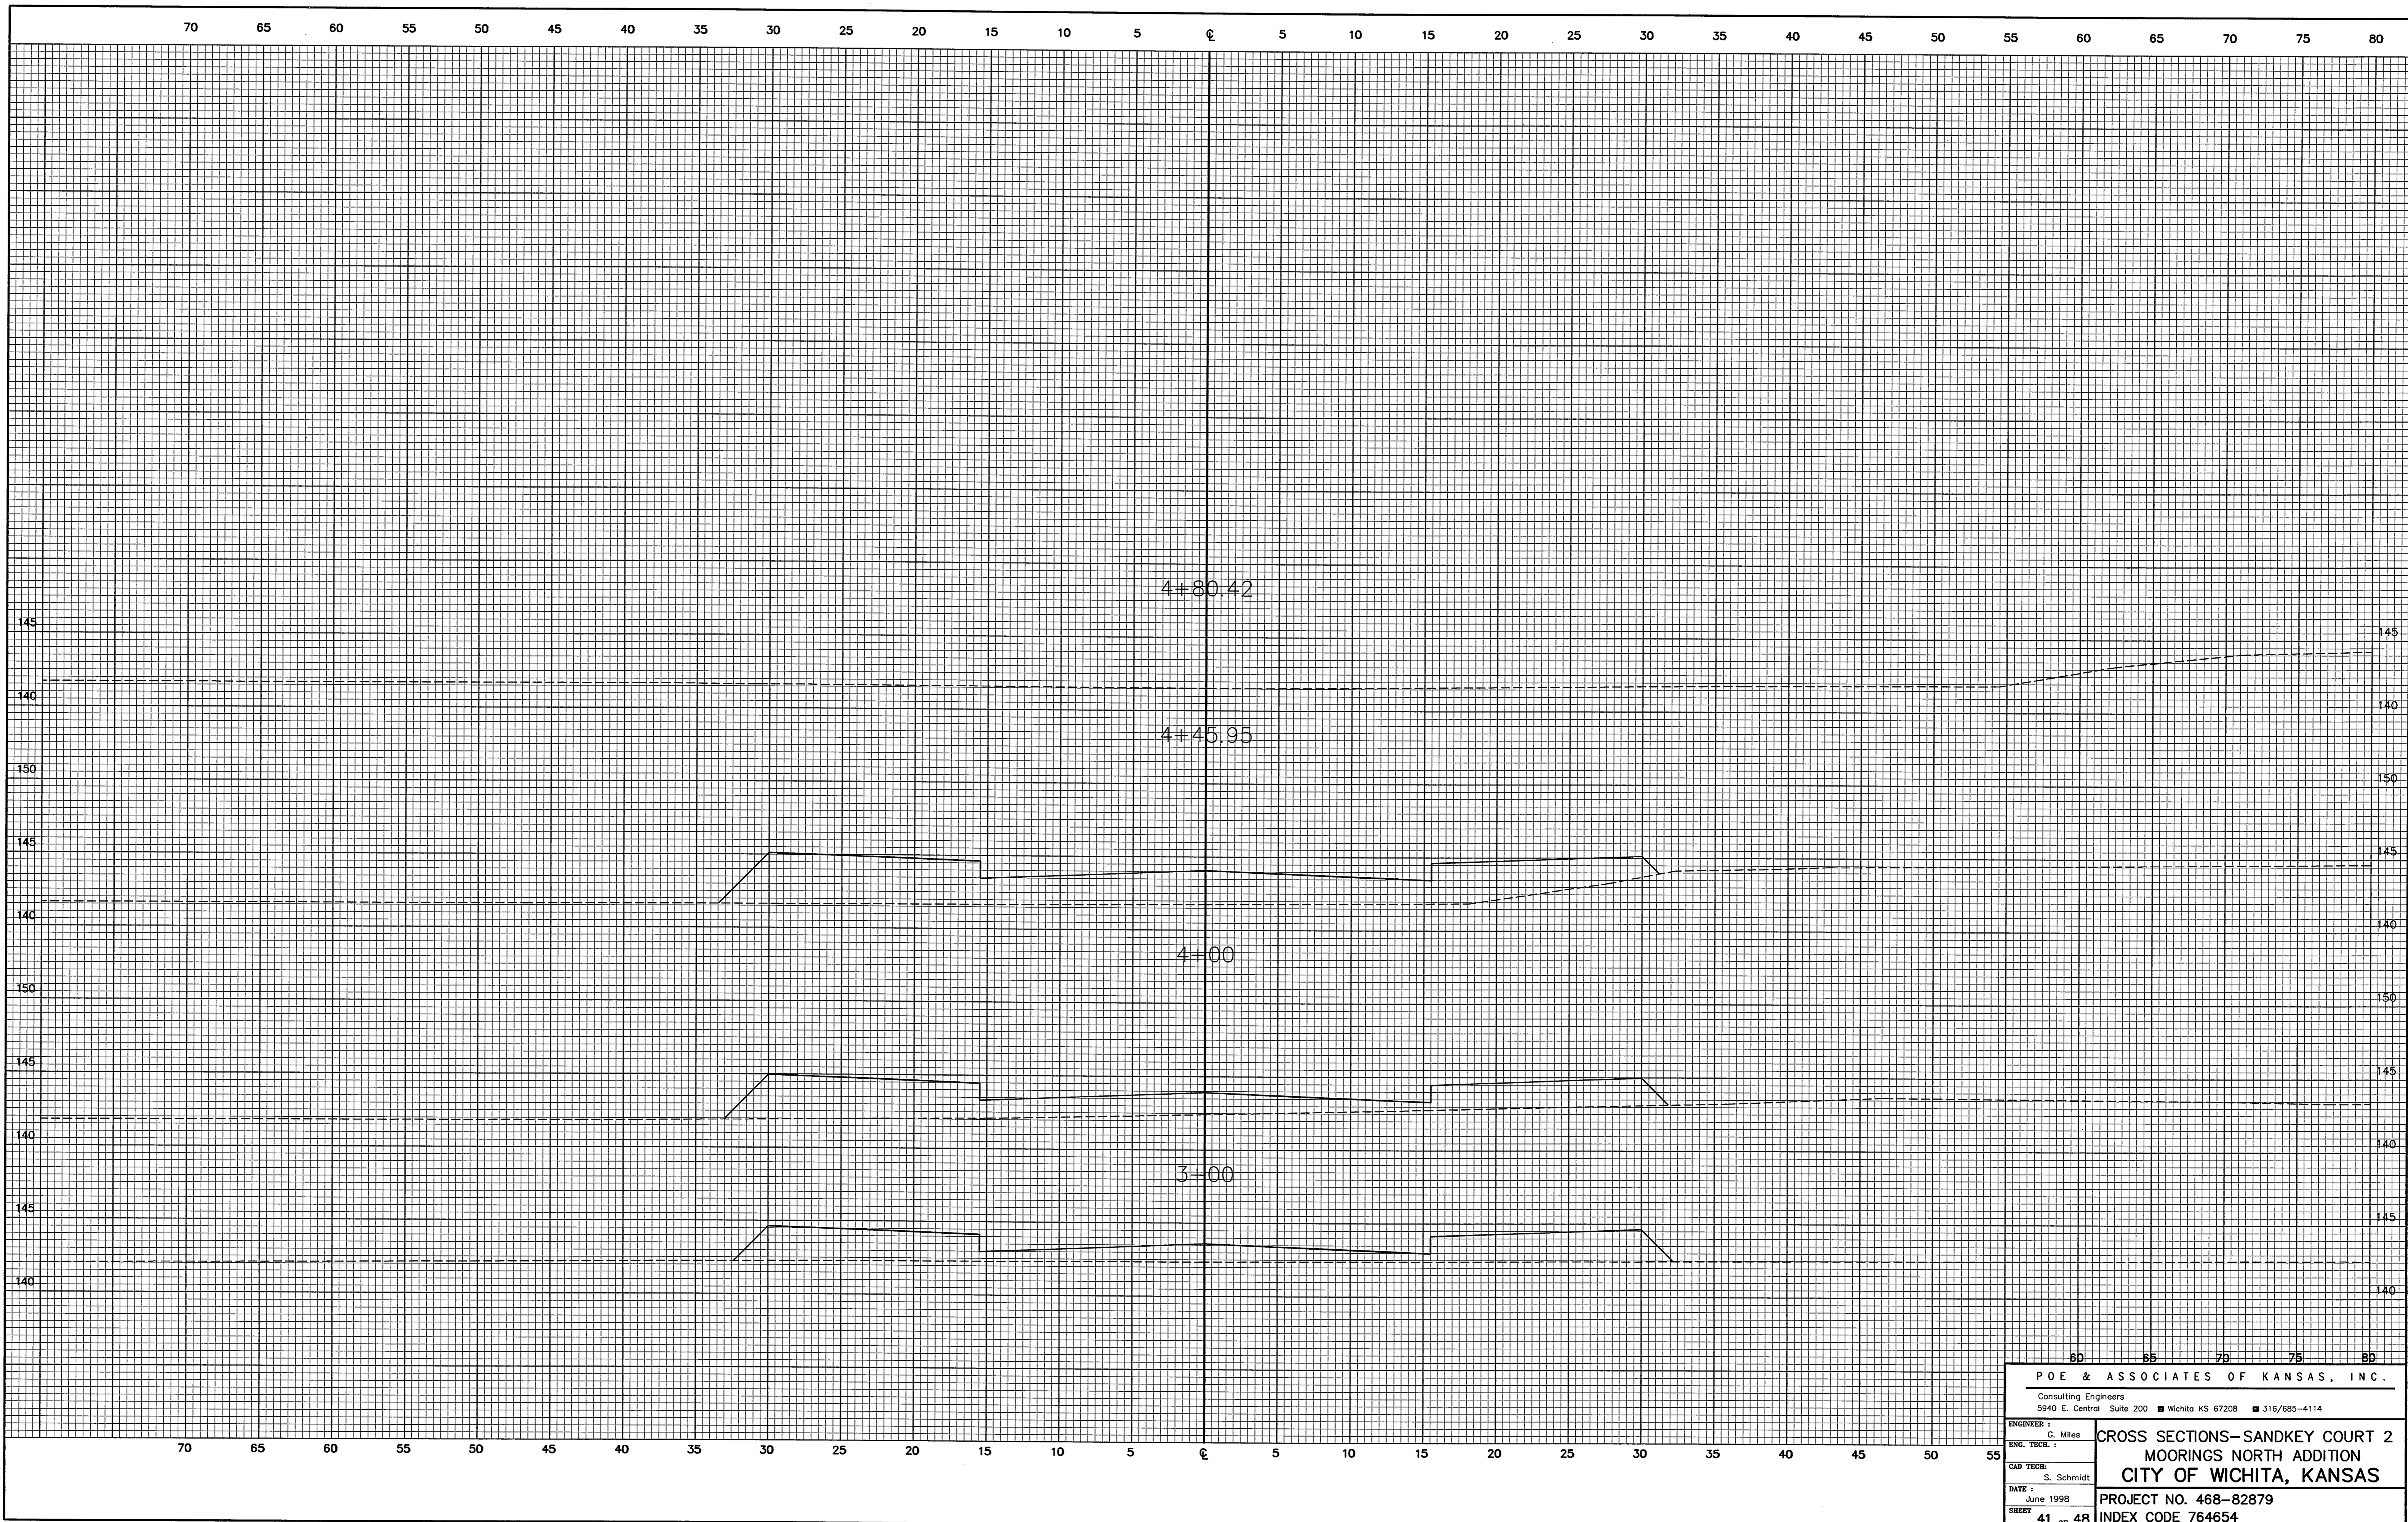

P O E & ASSOCIATES OF KANSAS, INC. Consulting Engineers 5940 E. Central Suite 200 Wichita KS 67208 316/685-4114	
ENGINEER : G. Miles ENG. TECH. : CAD TECH : S. Schmidt DATE : June 1998 SHEET : 41 of 48	<b>CROSS SECTIONS—SANDKEY COURT 2          MOORINGS NORTH ADDITION          CITY OF WICHITA, KANSAS</b> PROJECT NO. 468-82879 INDEX CODE 764654