


FINAL PLAT
KRUG SOUTH ADDITION
AN ADDITION TO WICHITA, SEDGWICK COUNTY, KANSAS

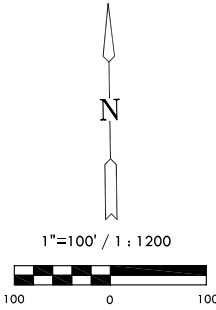


Basis of Bearings: Kansas coordinate system 1983 south zone bearing of
N88°37'33"E along the N. Line of NE. 1/4, Sec. 11 T27S, R2E, 6th P.M.


LEGEND

- Date of Survey: September, 2007
- △ = Section Corner Monument Found
 - ⊙ = Found 3/8" Rebar w/ MKEC
CLS 39 id. cap
 - = Set 3/8" Rebar w/ MKEC
CLS 39 id. cap
 - = Found 1/2" Rebar w/ Baughman id. cap
 - (M) = Measured
 - (CM) = Calculated from measured
 - (P) = Platted
 - (D) = Deeded or Described

MINIMUM PAD ELEVATIONS LOWEST OPENINGS		
LOTS (inclusive)	BLOCK	ELEVATION NGVD
26	1	1359.7
27	1	1359.7
28 and 29	1	1362.1
70, 71, 72	2	1355.8

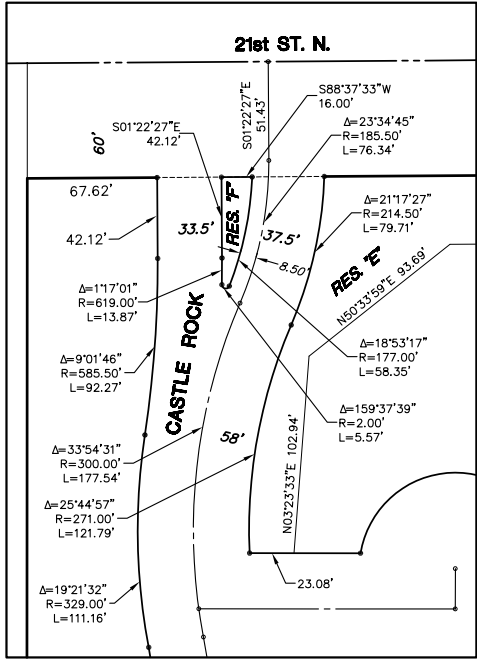


DETAIL RESERVE "F"
1"=50'

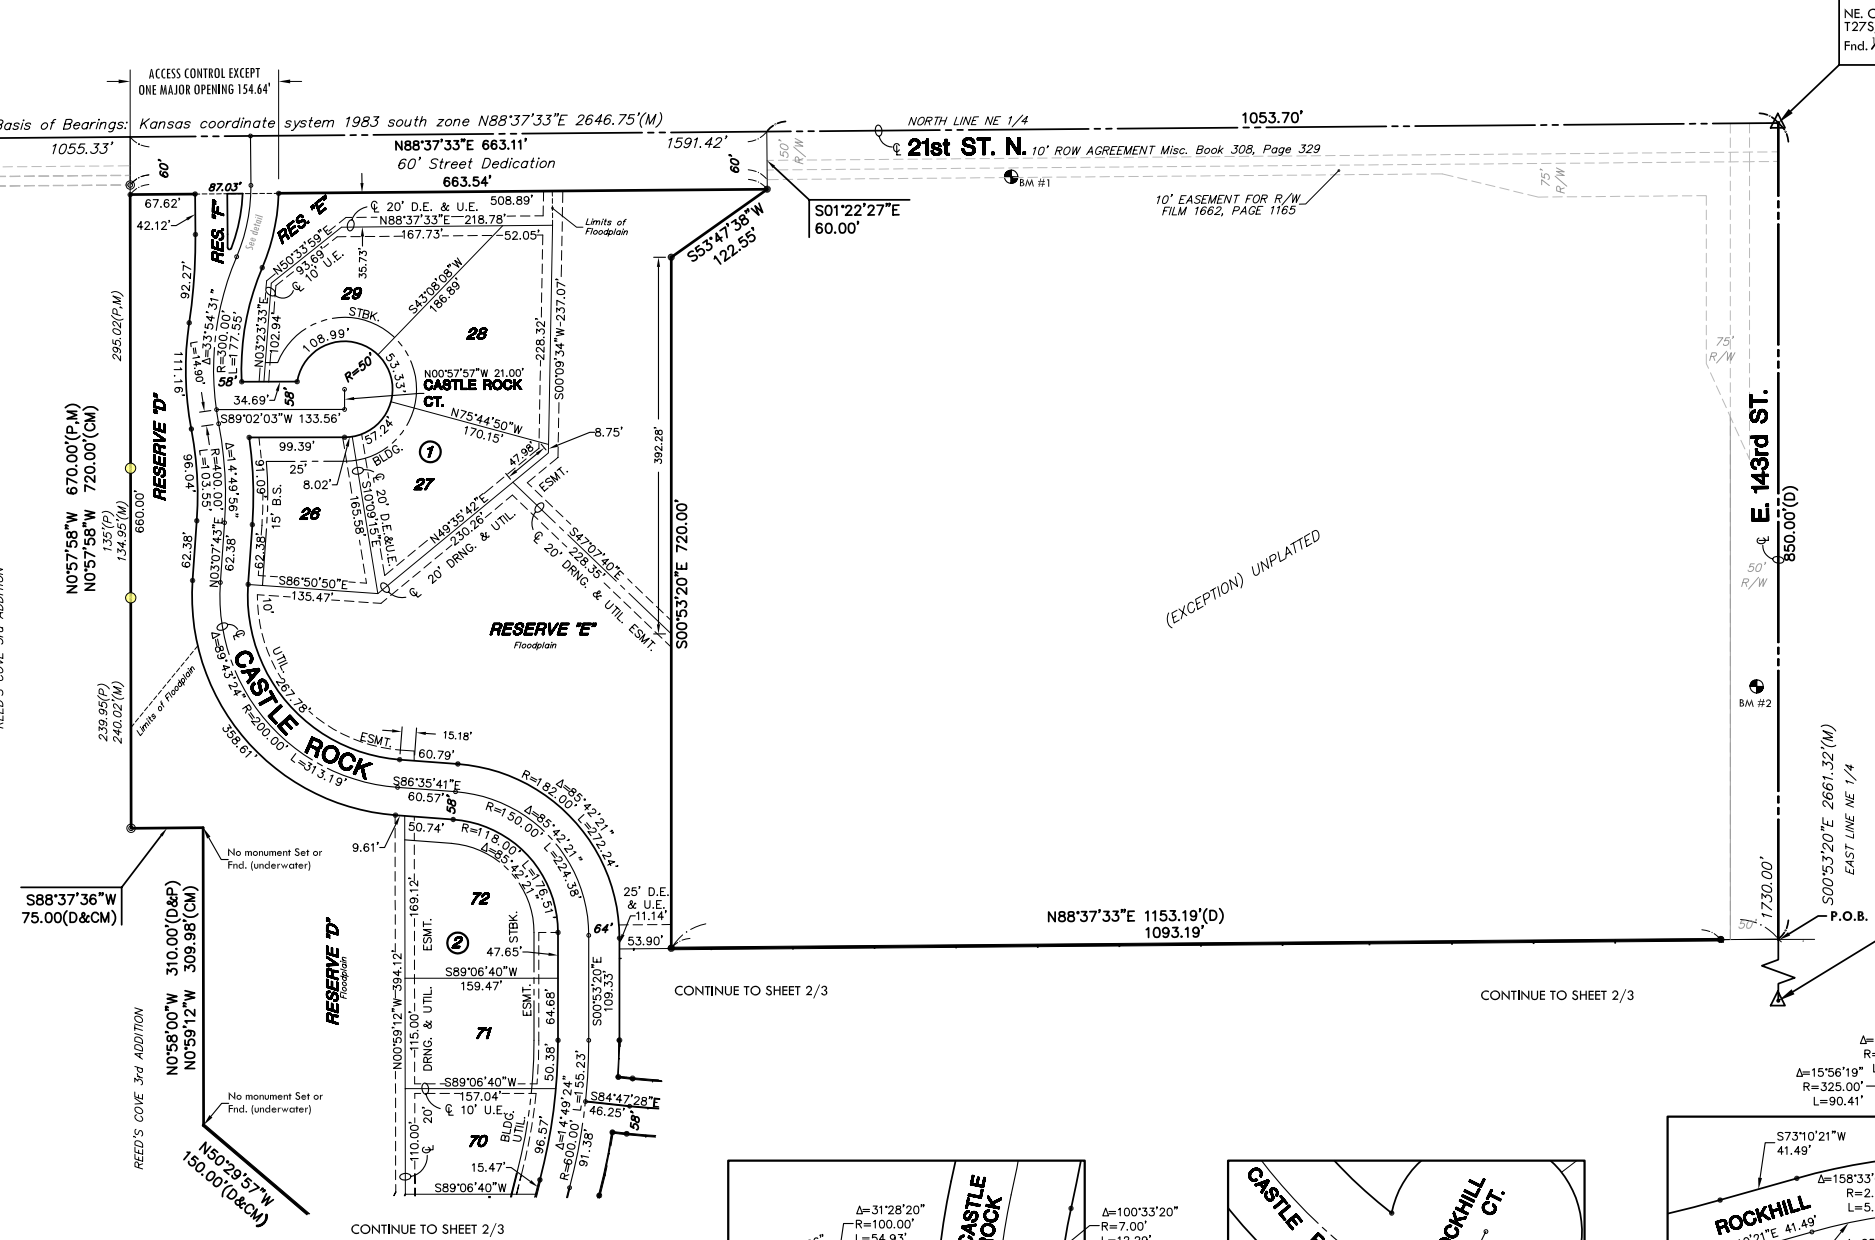


BENCH MARKS


- Datum BM: "□" at NE corner of inlet on S. side of
Williamsgate over bridge in
Hawthorne Addition.
Elev. = 1355.74 (NGVD 29)
- BM#1: RR spike in S. face of PP, 3rd PP W. of
143rd St.(799' from CL) S. side of 21st
St. (49' from CL)
Elev.= 1362.17(NGVD 29)
- BM#2: FH NE bolt w/ tag on top of flange,
W. side of 143rd St. NW of drive. (23'
from CL)
Elev.= 1382.81(NGVD 29)

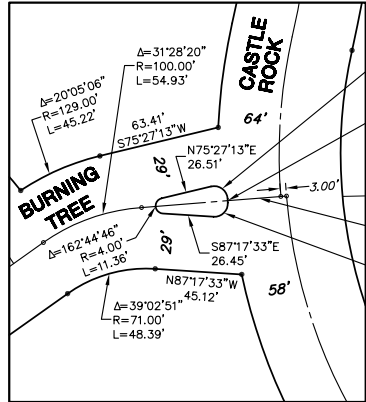

DETAIL RESERVE "G"
1"=50'

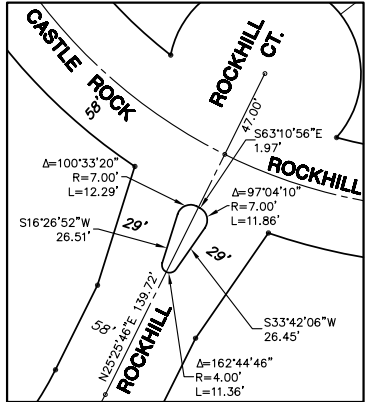

DETAIL RESERVE "K"
1"=50'

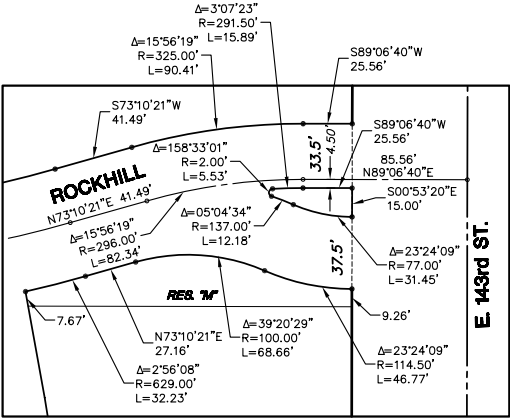

DETAIL RESERVES "L" & "M"
1"=50'

MKEC
ENGINEERING
CONSULTANTS, INC.

411 N. WEBB ROAD
WICHITA, K.S. 67206
316-684-9600