



**21st STREET NORTH IMPROVEMENTS  
SANITARY SEWER  
LINE 1 AND LINE 2**

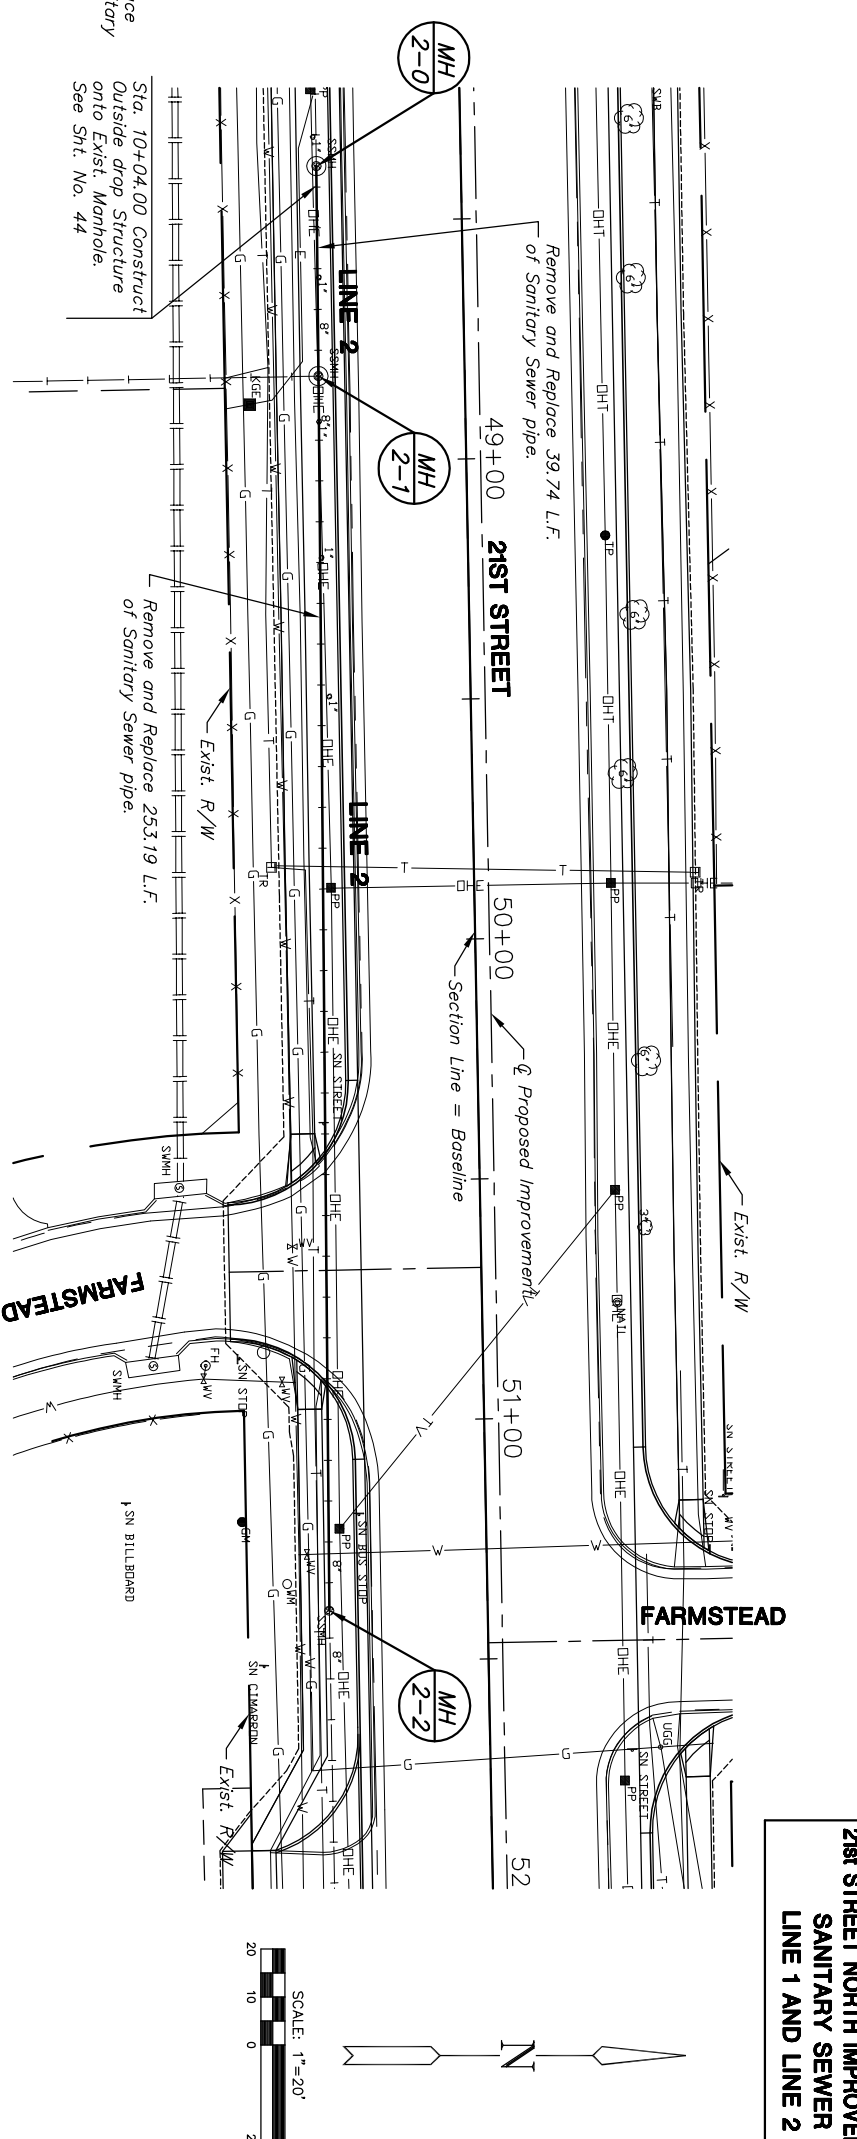

**PLAN - LINE 1**

**PLAN - LINE 2**

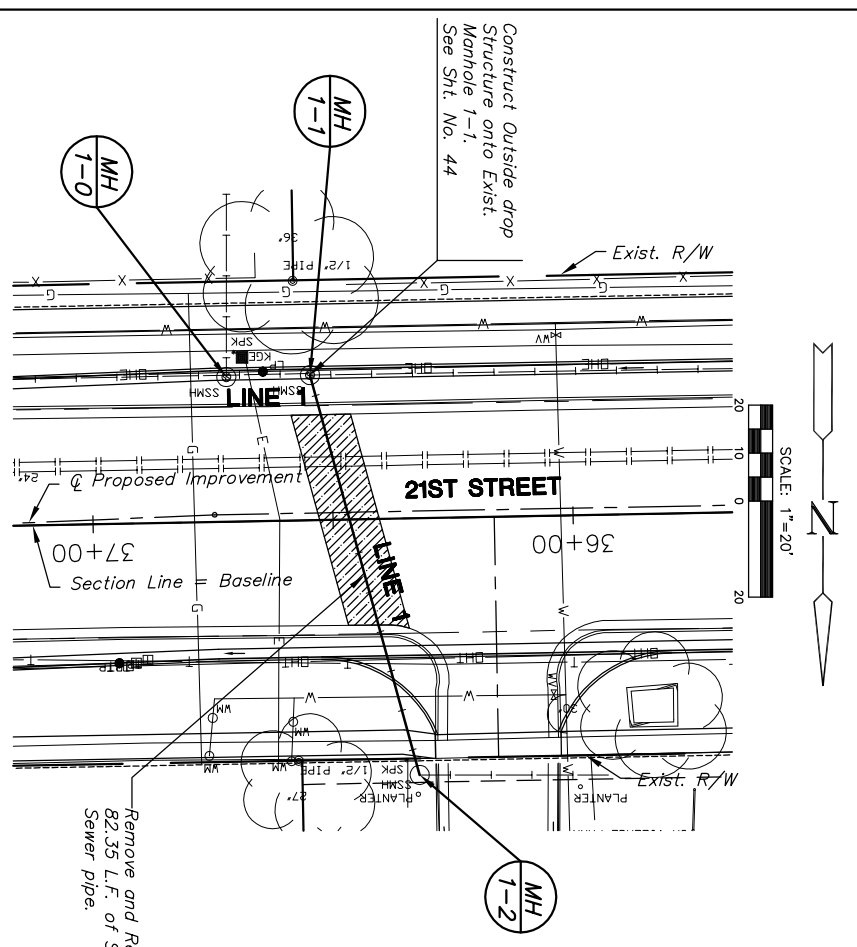