


STATE	PROJECT NO.	YEAR	SHEET NO.	SHEETS
KANSAS	87 N-0190-01	2005	79	96

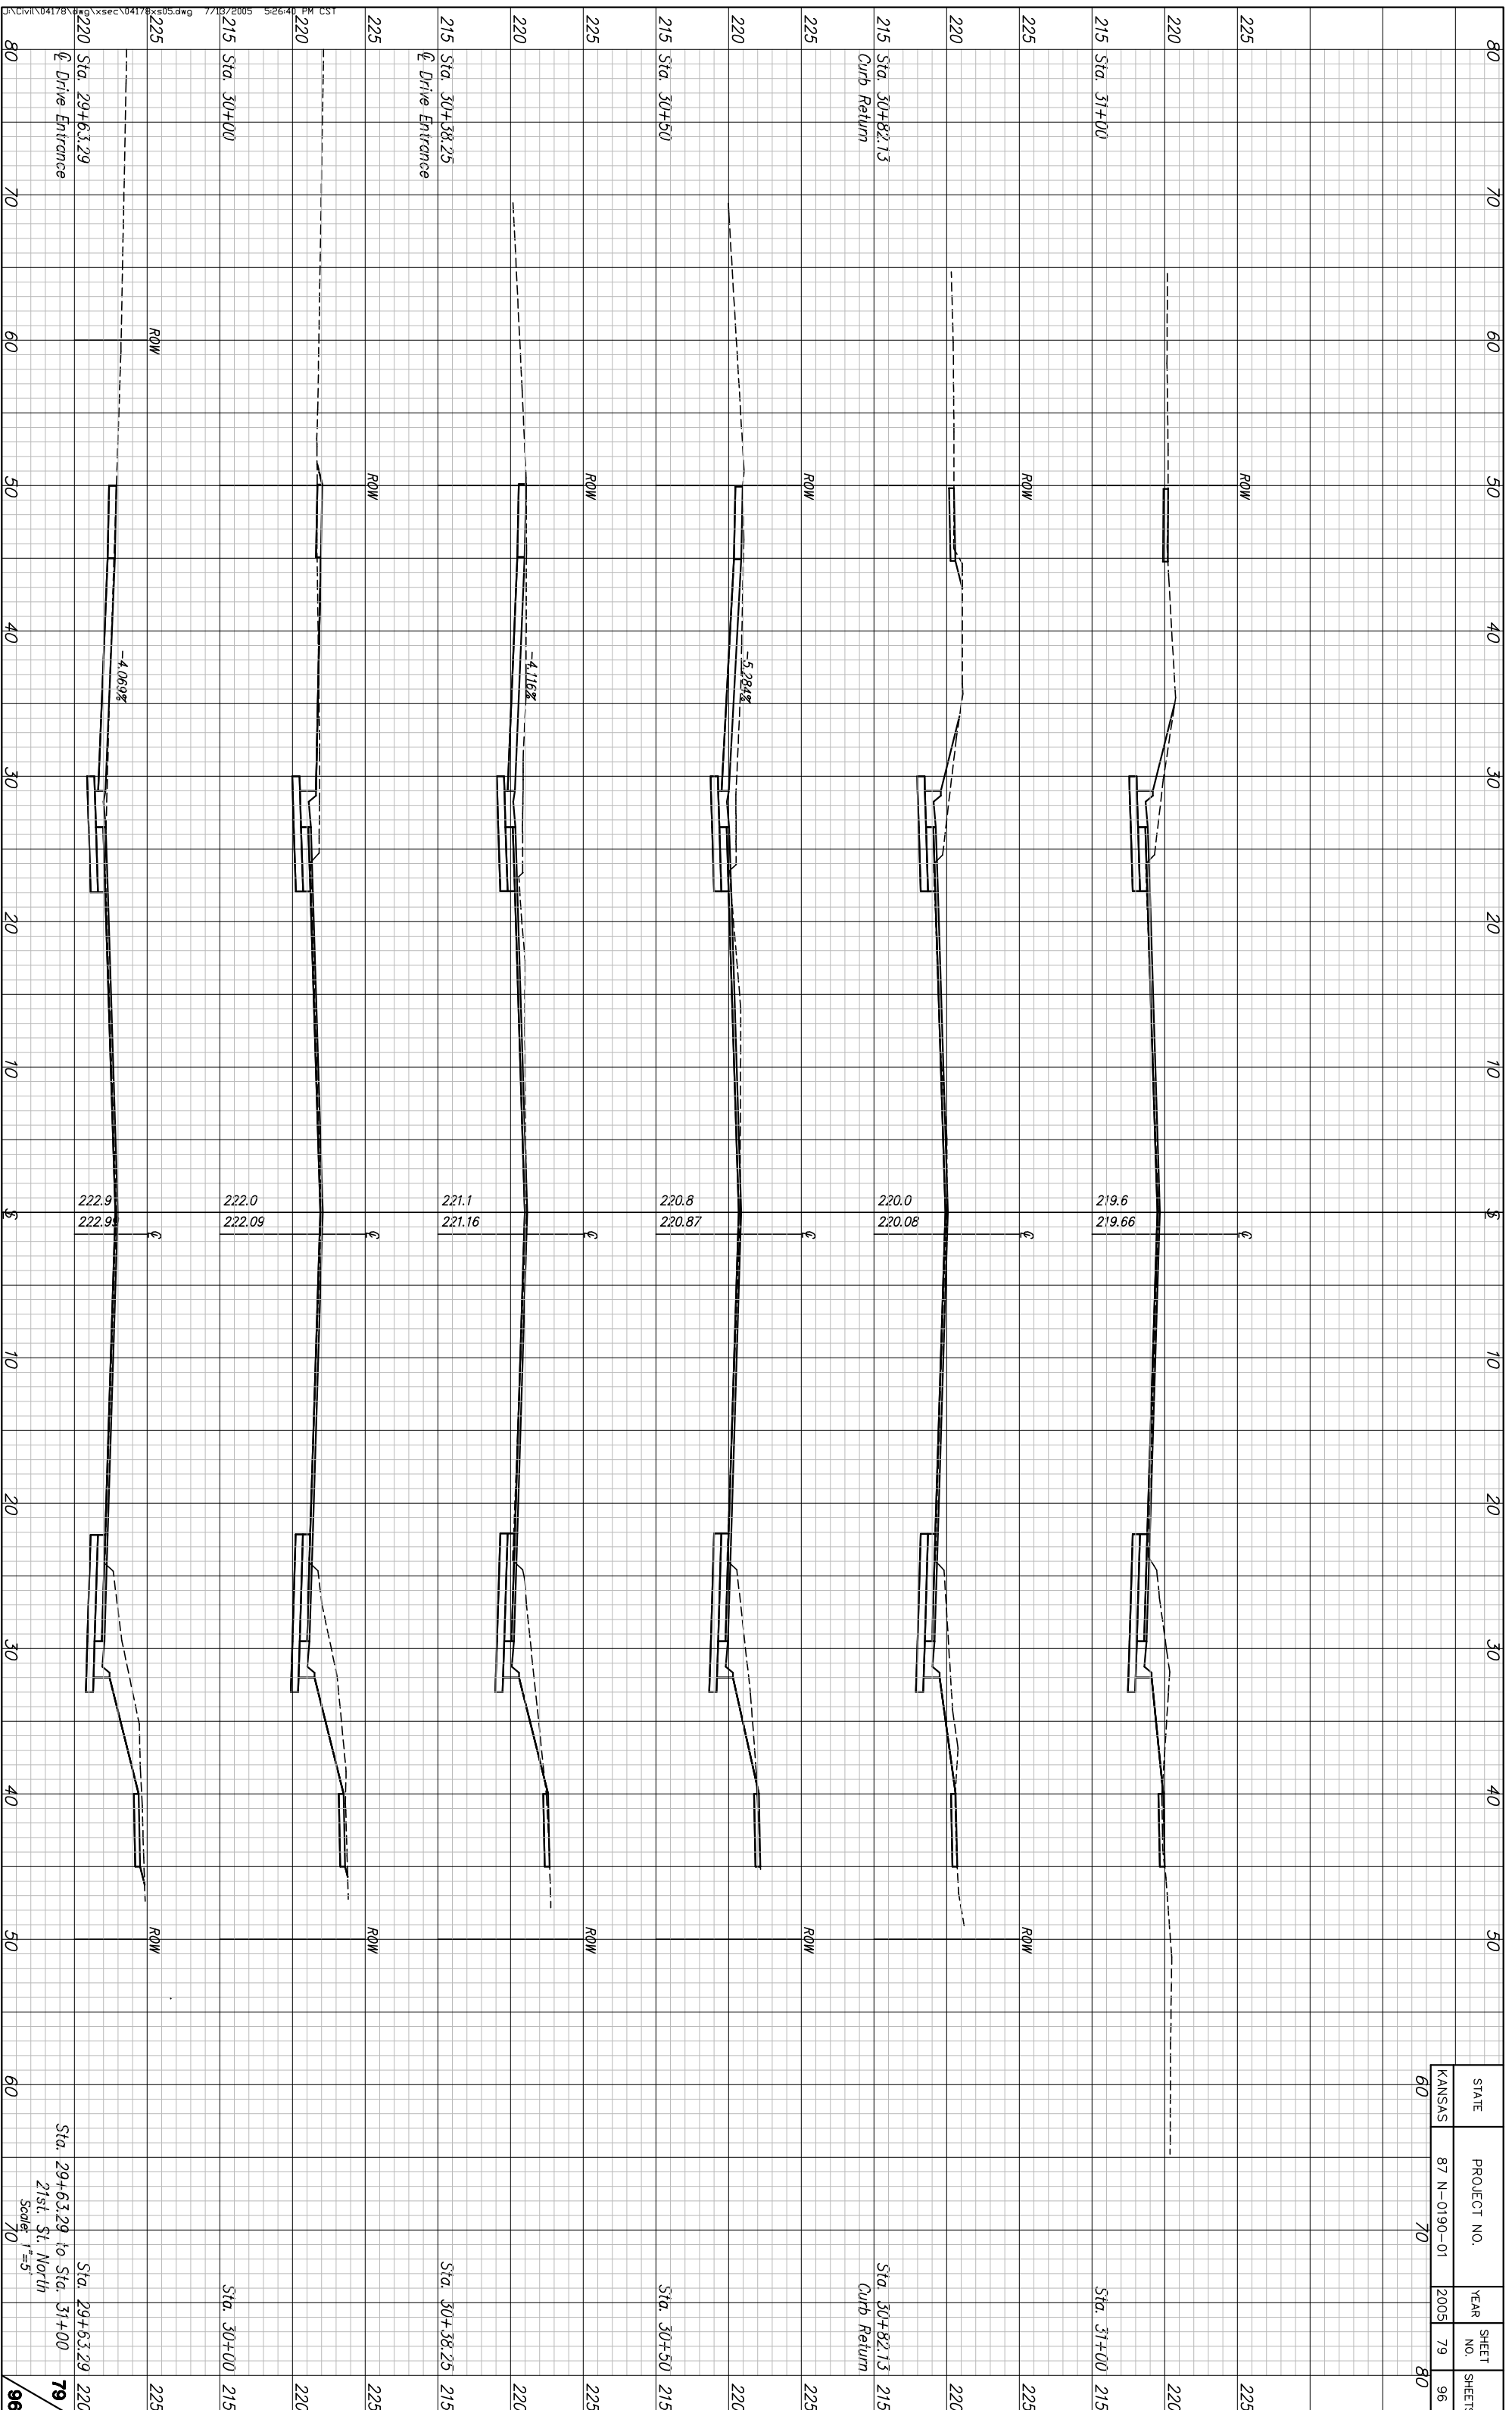

Sta. 29+63.29 to Sta. 31+00
 21st. St. North
 Scale: 1"=5'
 70