


STATE	PROJECT NO.	YEAR	SHEET NO.
KANSAS	87 N-0190-01	2005	80
			SHEETS
			96

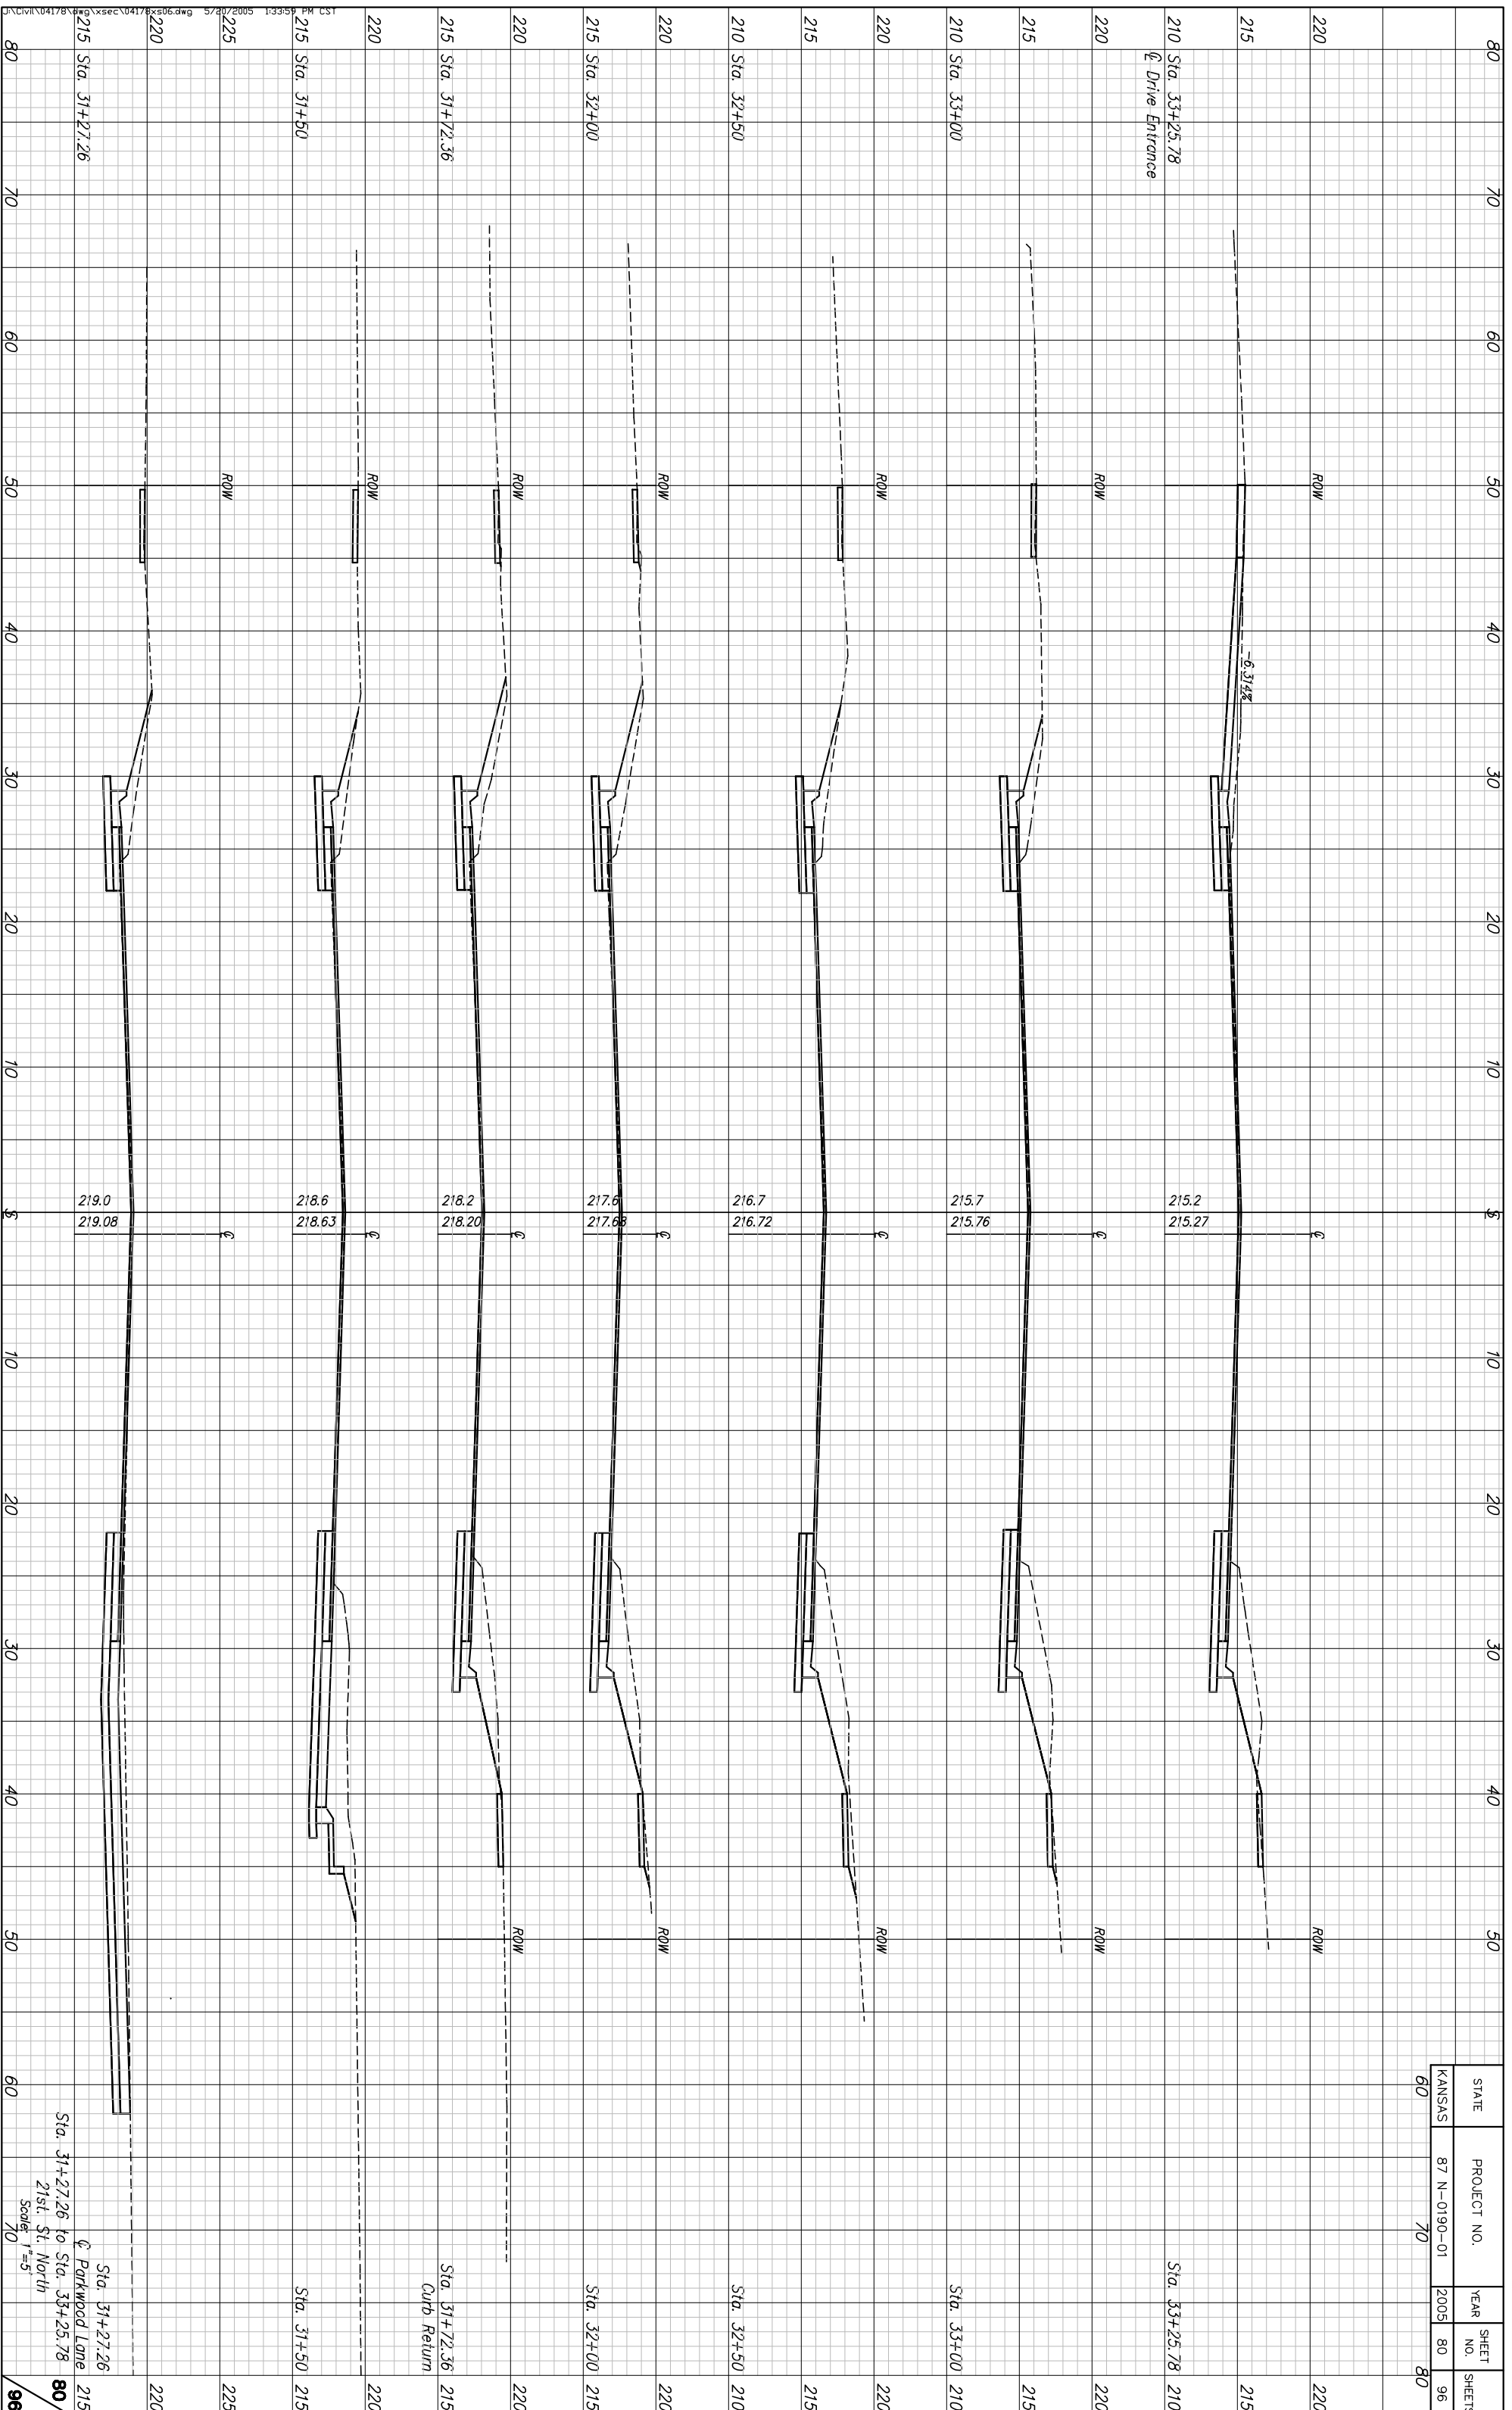

Sta. 31+27.26
 1/2 Parkwood Lane
 21st. St. North
 Section 70