


STATE	PROJECT NO.	YEAR	SHEET NO.
KANSAS	87 N-0190-01	2005	82
			SHEETS
			96

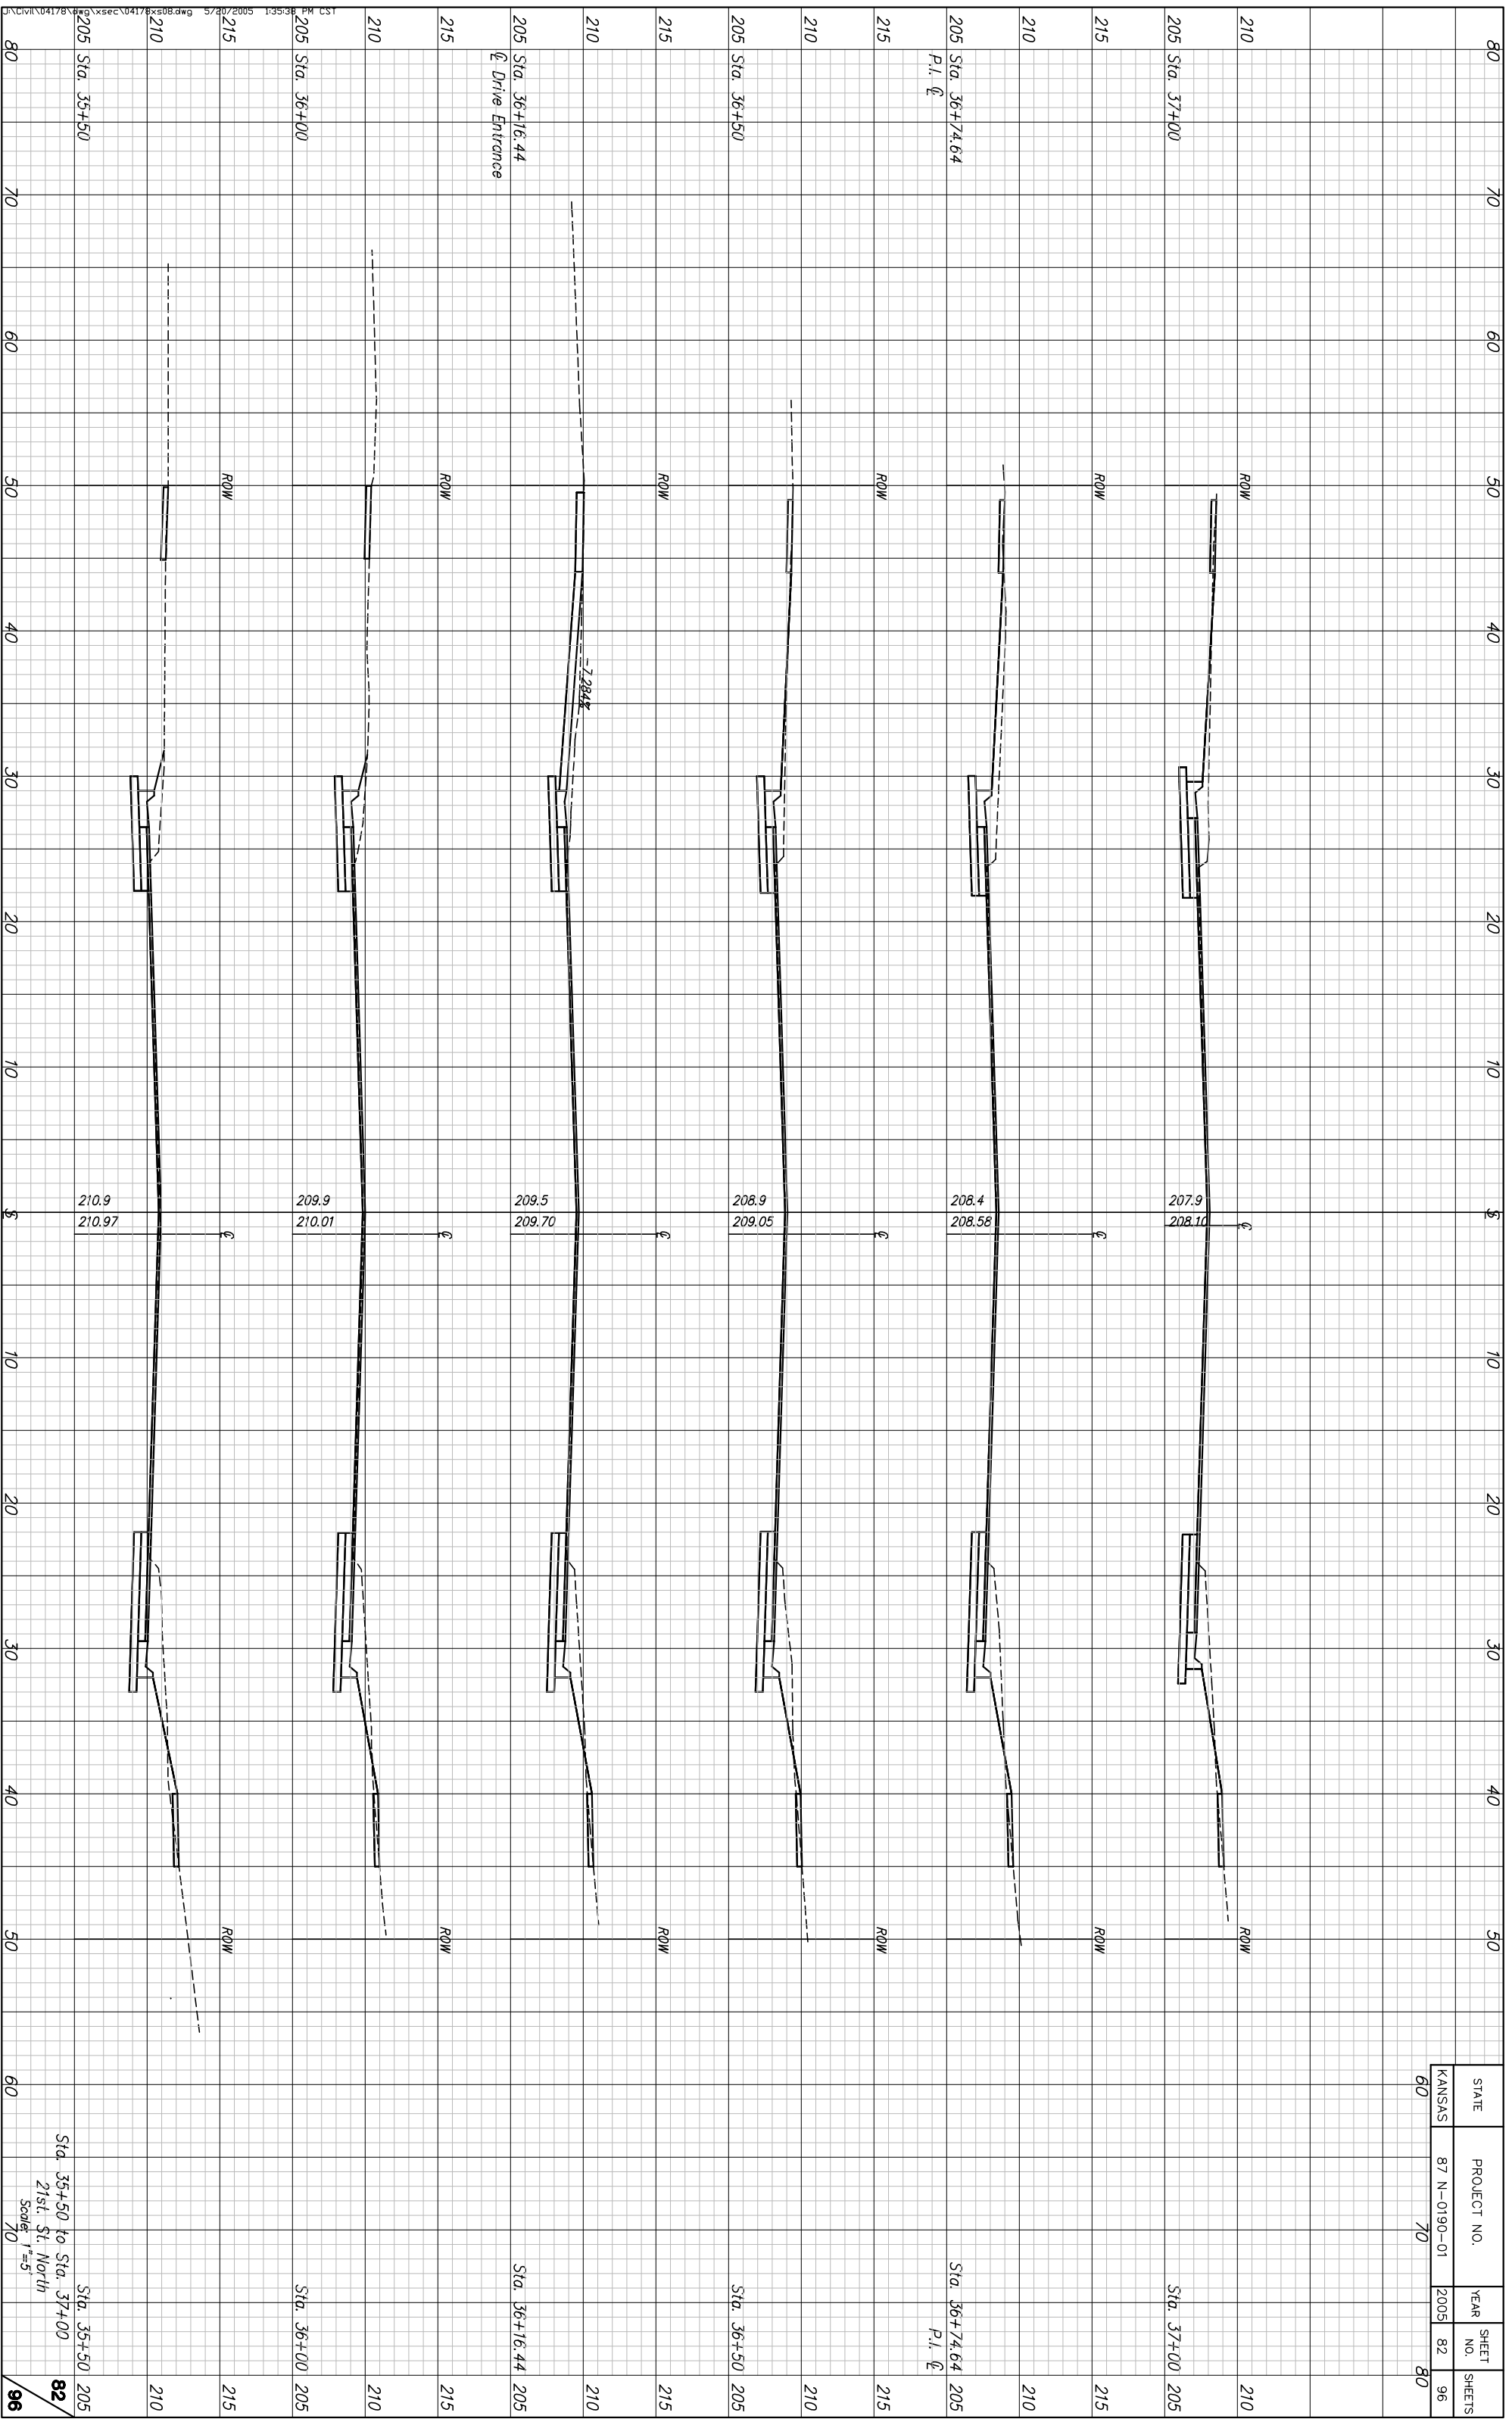

Sta. 35+50 to Sta. 37+00
 21st. St. North
 Scale: 1"=5'
 70